


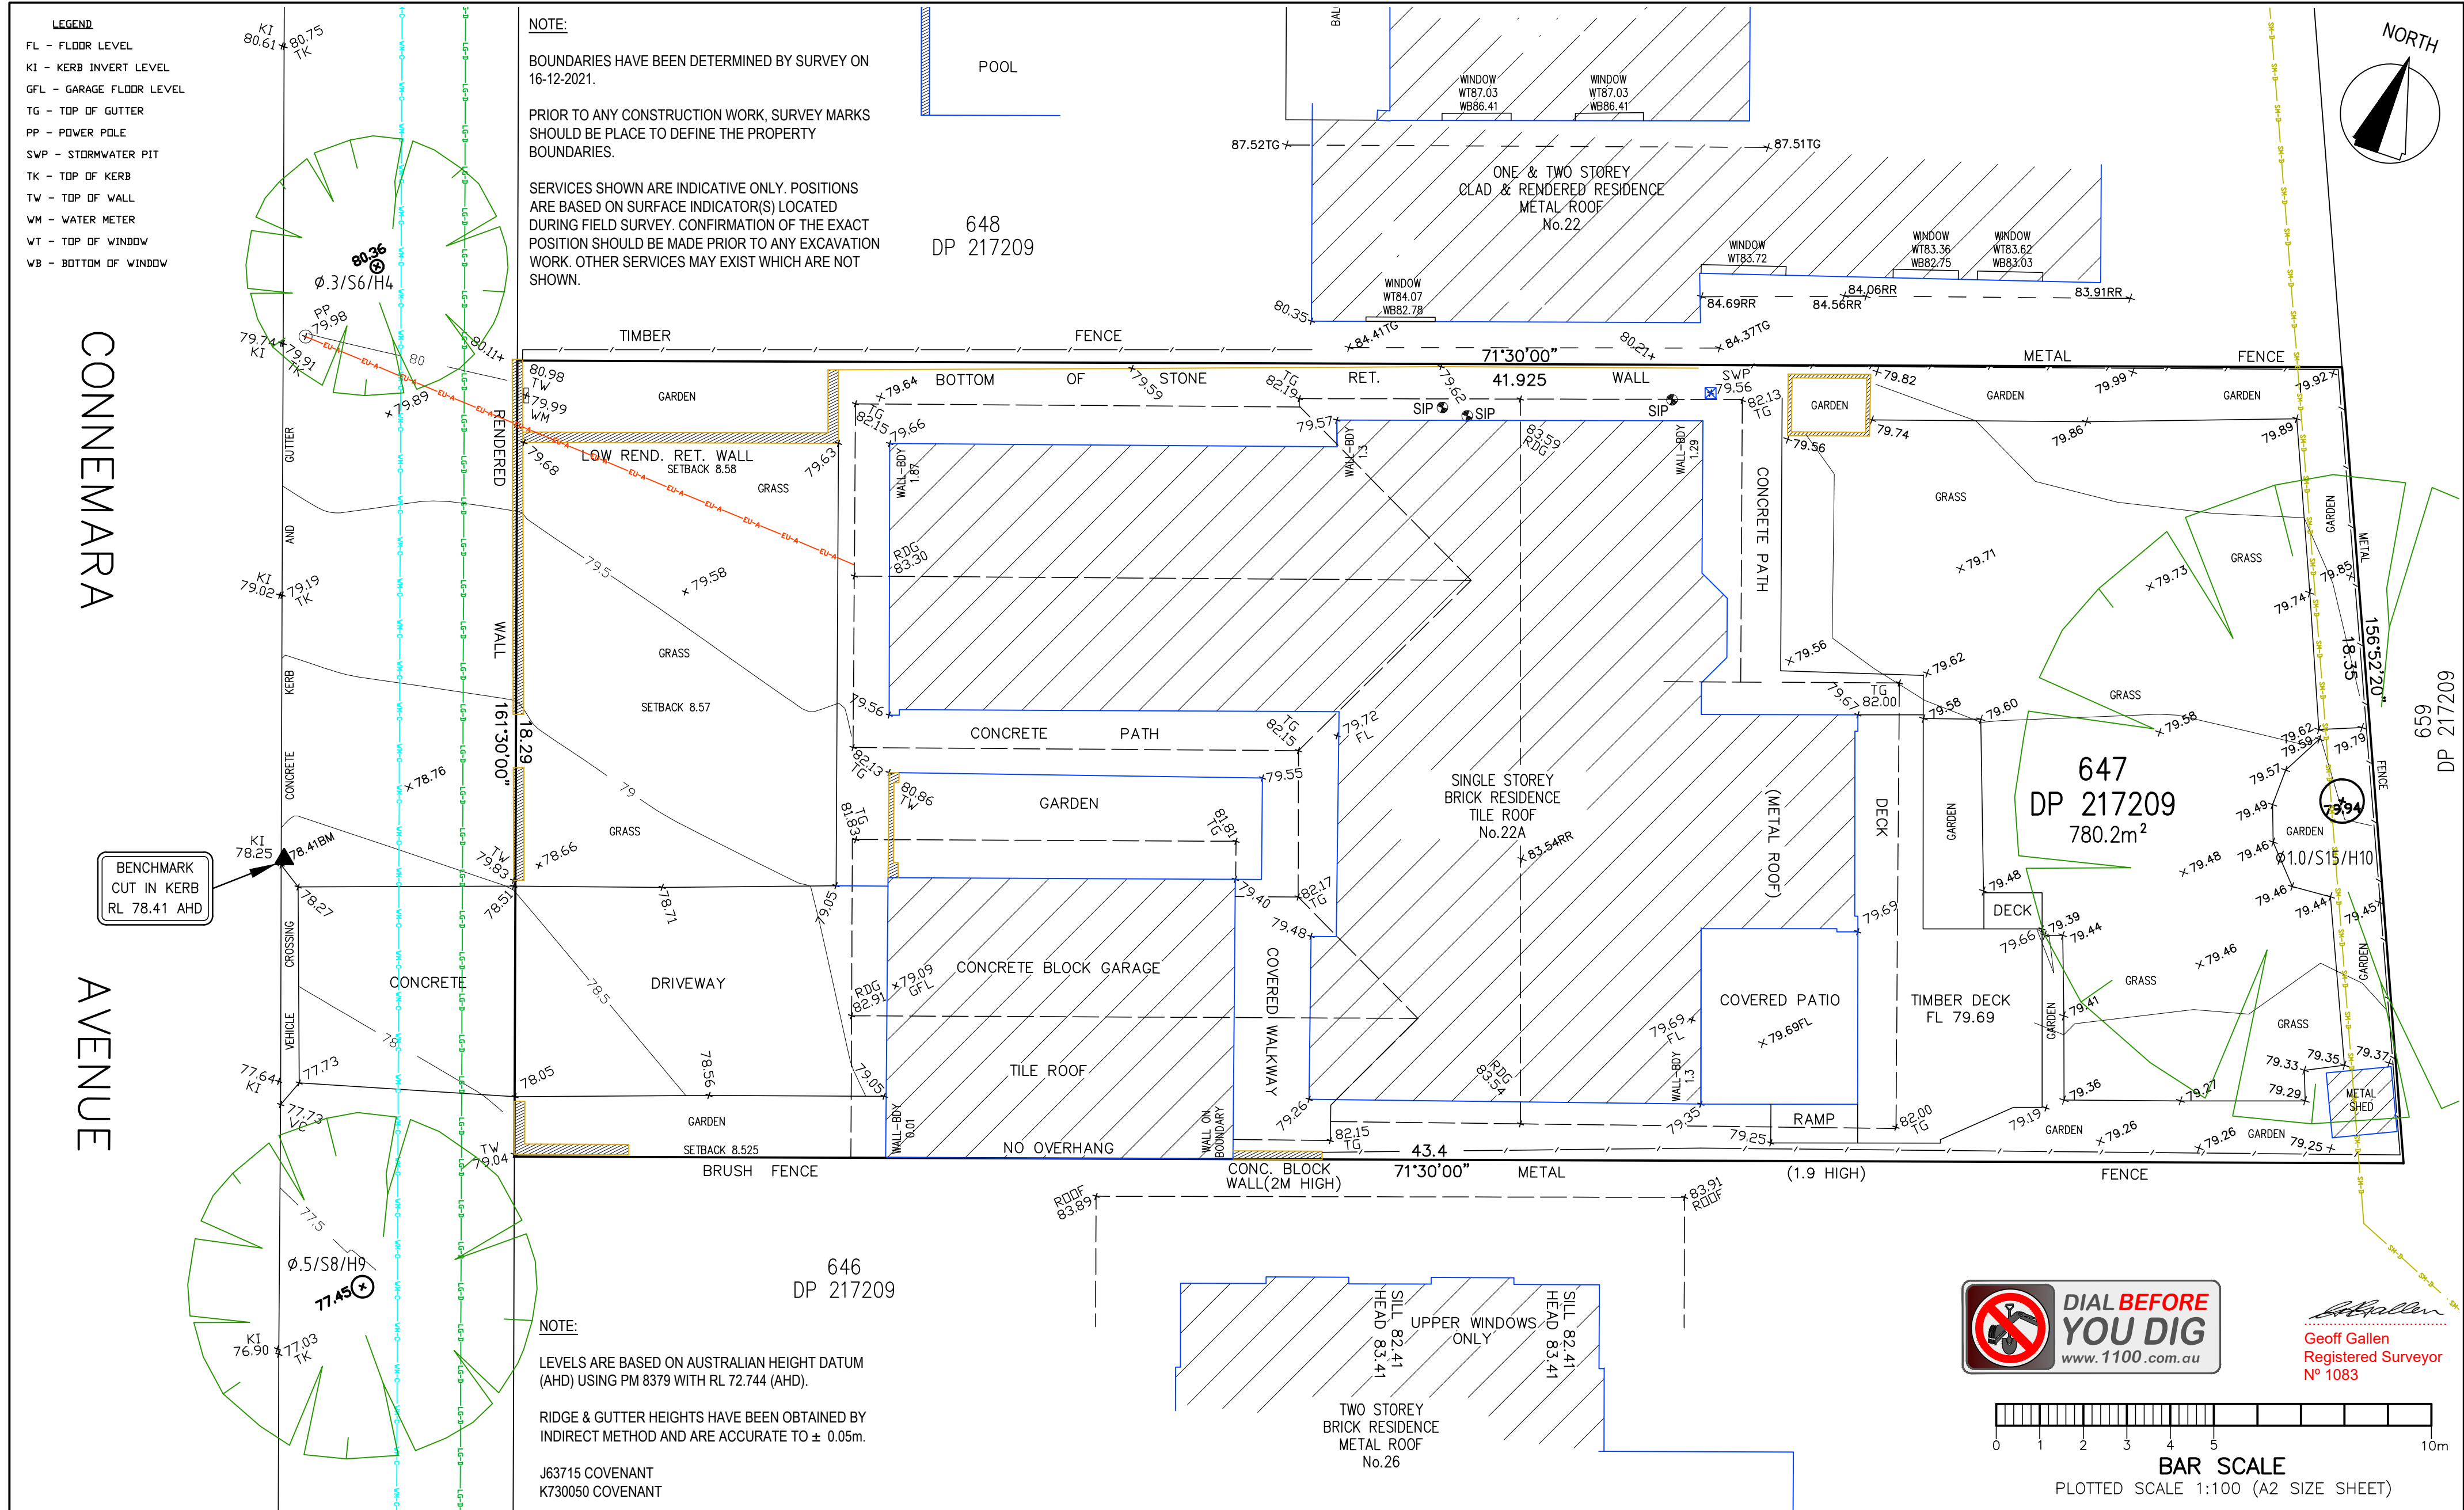

| REVISION No. | REVISION DATE: | COMMENT: |
|--------------|----------------|----------|
|              |                |          |
|              |                |          |
|              |                |          |
|              |                |          |



Urban Surveying  
PO Box. 1716, Warriewood, NSW 2102  
Phone: 0452 066 506  
Email: [gs@urbansurveying.com.au](mailto:gs@urbansurveying.com.au)  
ABN: 53 062 097 384  
[www.urbansurveying.com.au](http://www.urbansurveying.com.au)

PLAN SHOWING DETAIL & BOUNDARY DEFINITION SURVEY  
OVER LOT 647 IN D.P. 217209  
KNOWN AS No. 22A Connemara Ave, Killarney Heights.  
L.G.A.: NORTHERN BEACHES

|                                                      |                     |                    |                     |
|------------------------------------------------------|---------------------|--------------------|---------------------|
| CLIENT<br>MICHAEL BOCOCK & CHRISTINE SEYDEL          |                     |                    | REF No.             |
| PROPERTY<br>No. 22A Connemara Ave, Killarney Heights |                     |                    | <b>21029</b>        |
| DATUM<br>A.H.D.                                      | SCALE<br>1:100 @ A2 | DATE<br>16-12-2021 | SHEET No.<br>1 of 1 |
| SURVEYED<br>GS                                       | DRAWN<br>GS         | DWG No.<br>21029-1 | REV No.<br>00       |