

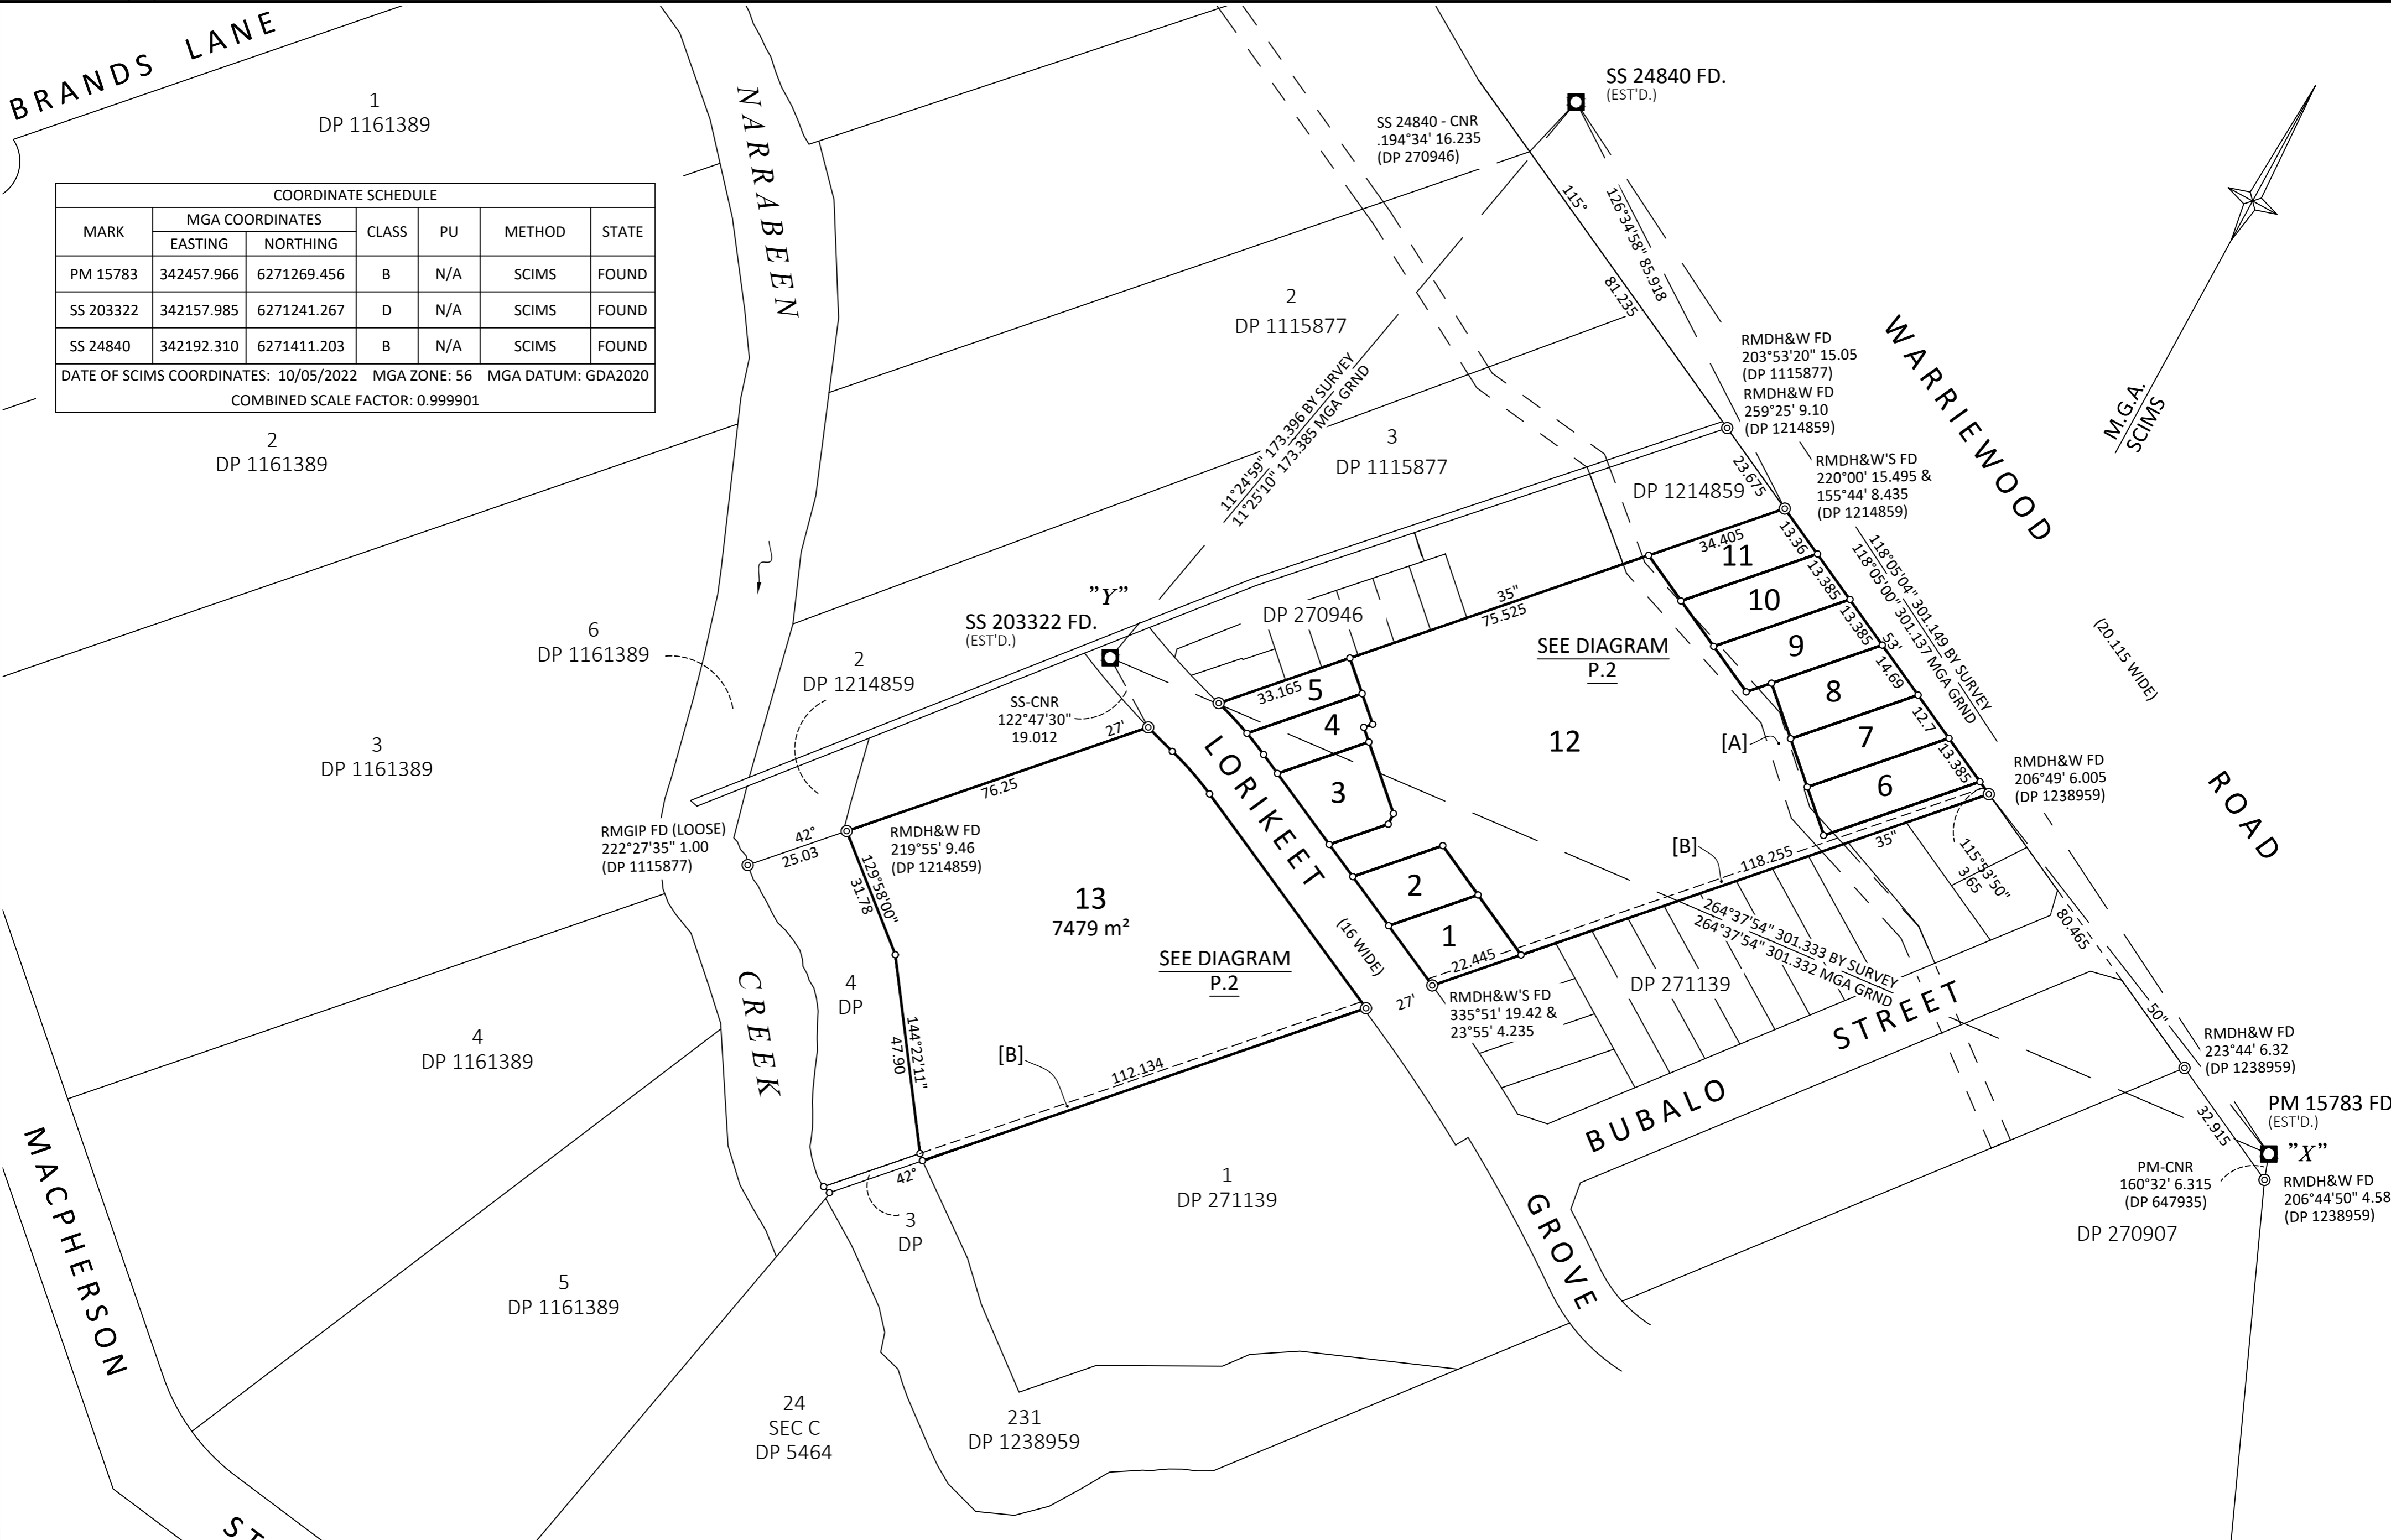


COORDINATE SCHEDULE						
MARK	MGA COORDINATES		CLASS	PU	METHOD	STATE
	EASTING	NORTHING				
PM 15783	342457.966	6271269.456	B	N/A	SCIMS	FOUND
SS 203322	342157.985	6271241.267	D	N/A	SCIMS	FOUND
SS 24840	342192.310	6271411.203	B	N/A	SCIMS	FOUND
DATE OF SCIMS COORDINATES: 10/05/2022 MGA ZONE: 56 MGA DATUM: GDA2020						
COMBINED SCALE FACTOR: 0.999901						

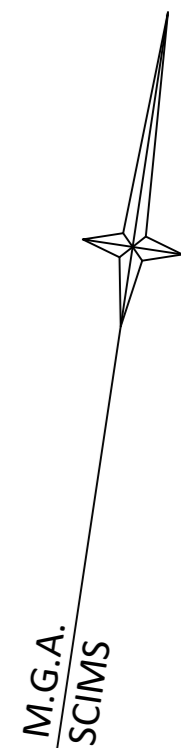

[A] EASEMENT FOR SEWAGE PURPOSES 5 WIDE (6390813 & DP 581495)
 [B] EASEMENT TO DRAIN WATER 1.829 WIDE

SURVEYOR Name: PETER LAURENCE NANCARROW Date: DECEMBER 2023 Reference: 6278-STG2	PLAN OF SUBDIVISION OF LOT 1 & 2 IN DP	L.G.A: NORTHERN BEACHES Locality: WARRIEWOOD Reduction Ratio 1: 1000 Lengths are in metres	REGISTERED	
-------------------------------------------------------------------------------------------	-------------------------------------------	---	------------	--

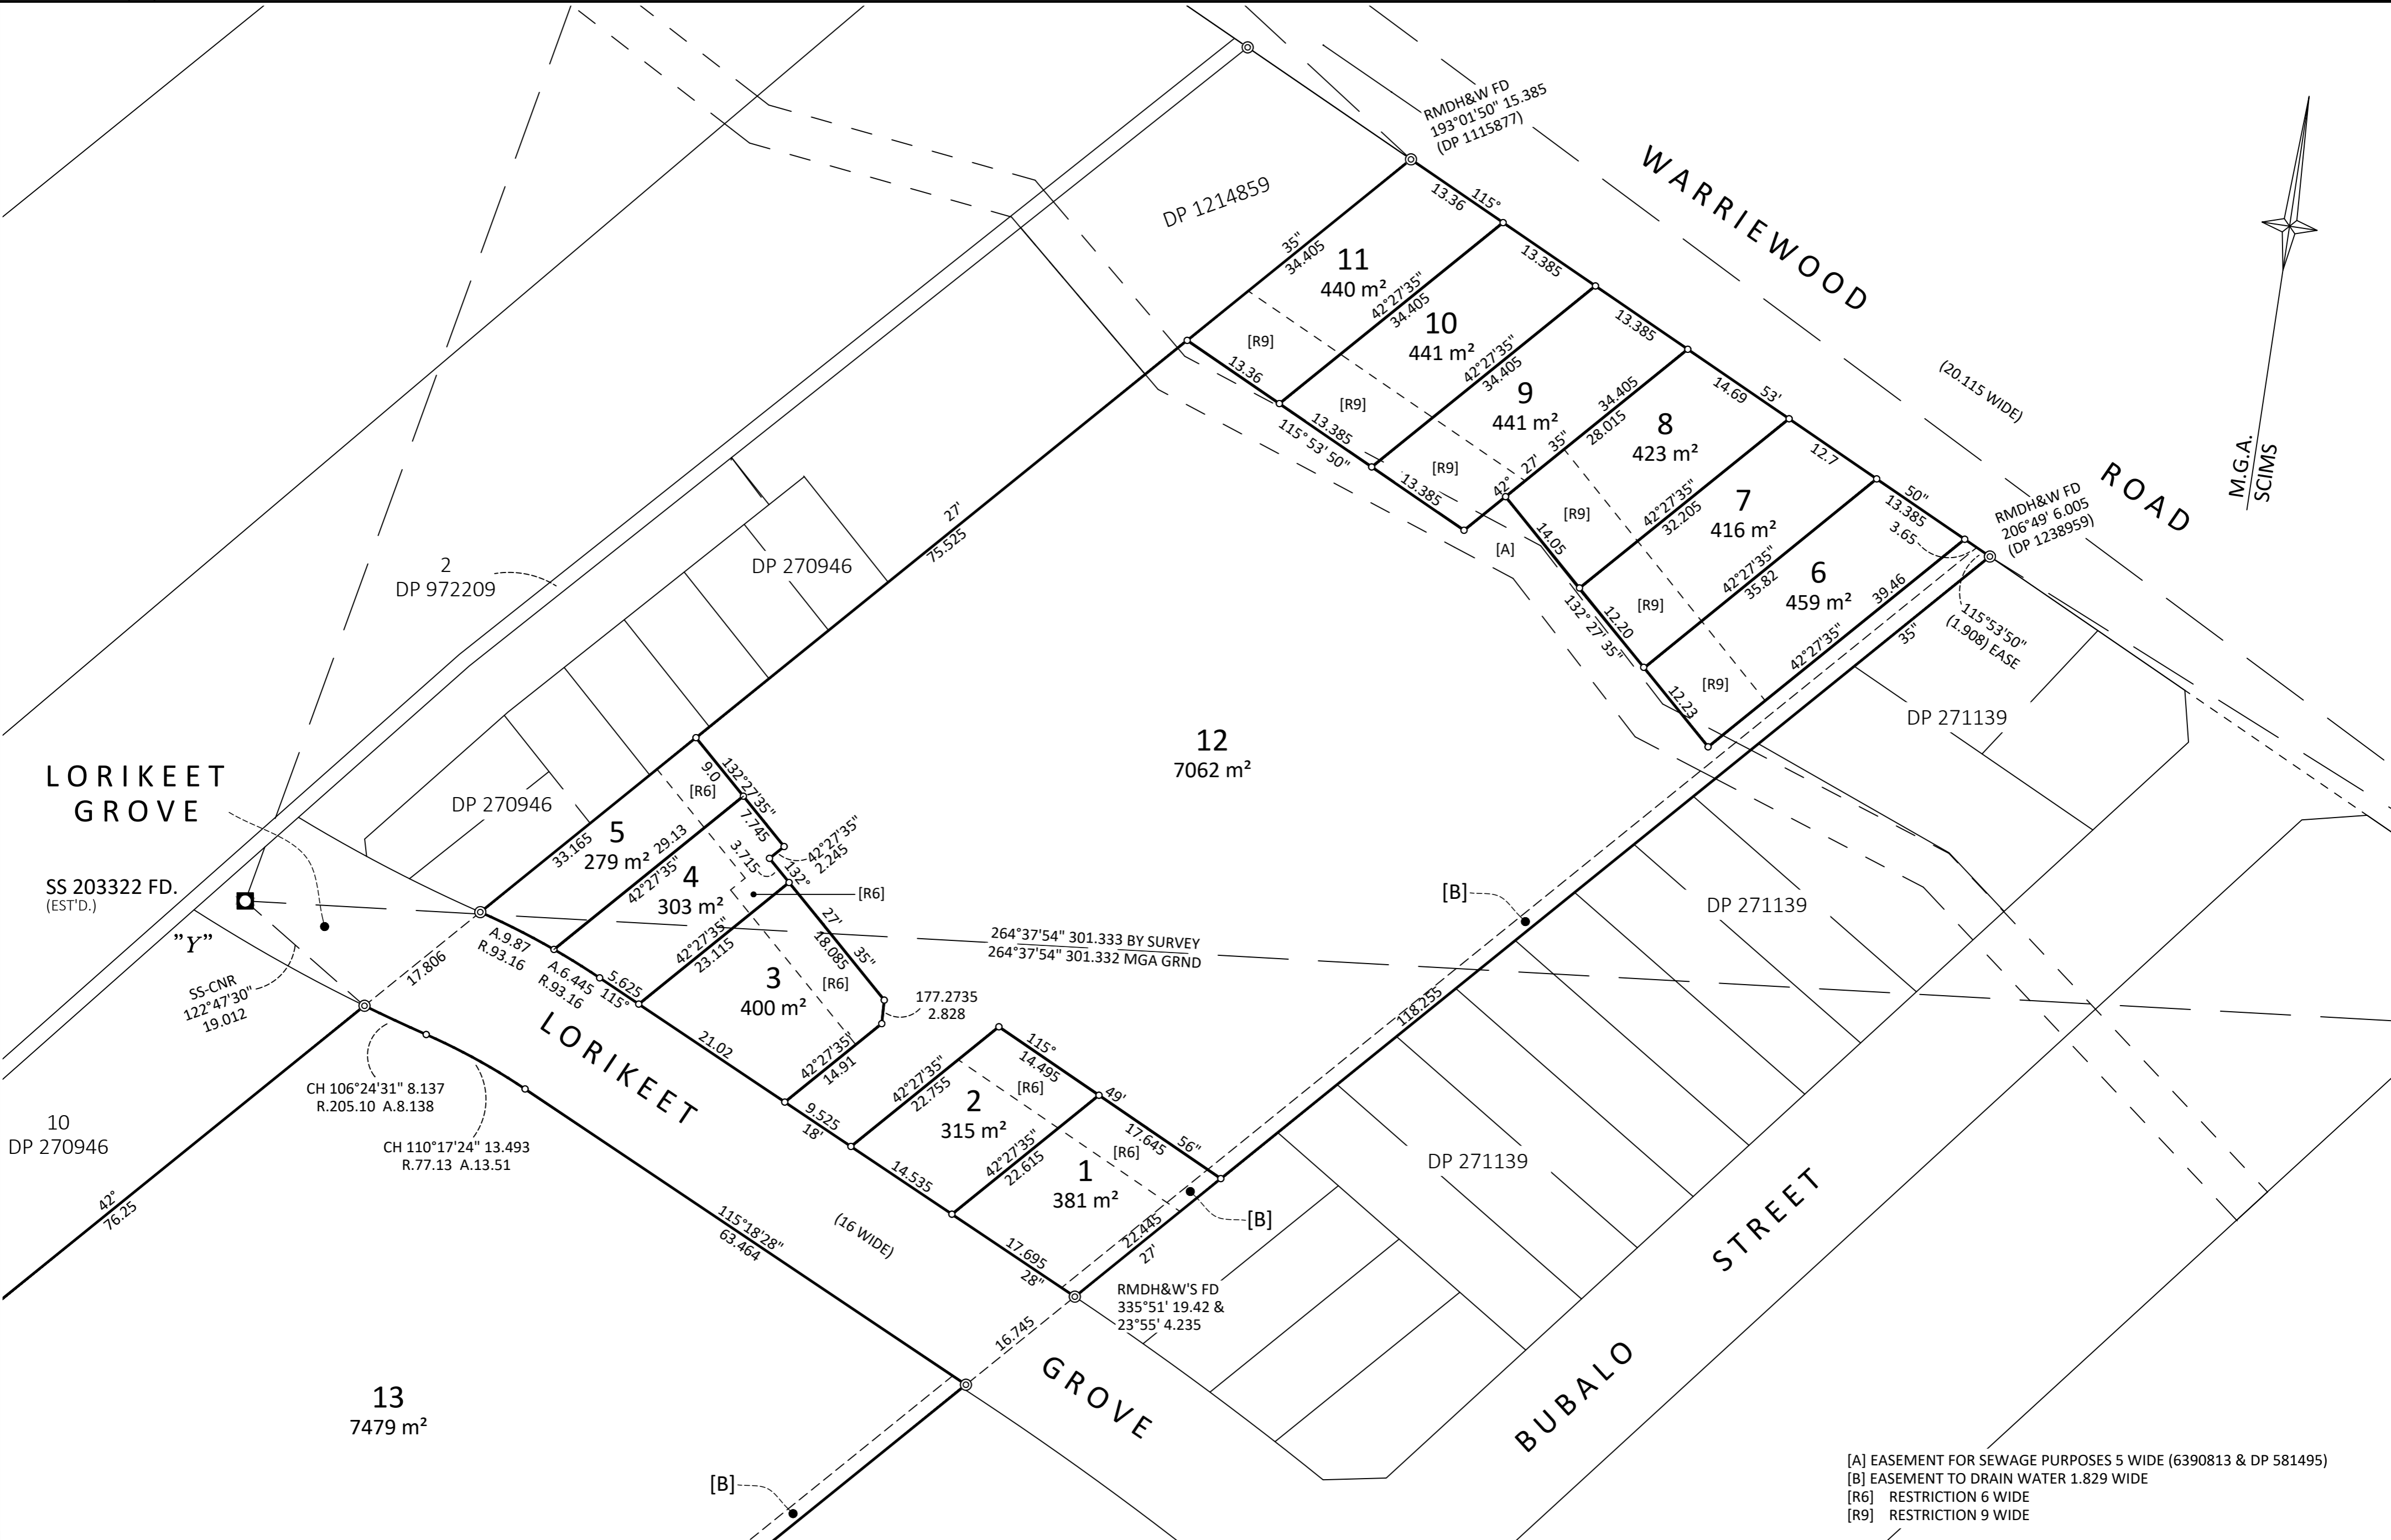

[A] EASEMENT FOR SEWAGE PURPOSES 5 WIDE (6390813 & DP 581495)
 [B] EASEMENT TO DRAIN WATER 1.829 WIDE
 [R6] RESTRICTION 6 WIDE
 [R9] RESTRICTION 9 WIDE

<p>SURVEYOR Name: PETER LAURENCE NANCARROW Date: DECEMBER 2023 Reference: 6278-STG2</p>	<p>PLAN OF SUBDIVISION OF LOT 1 & 2</p>	<p>L.G.A: NORTHERN BEACHES Locality: WARRIEWOOD Reduction Ratio 1: 500 Lengths are in metres</p>	<p>REGISTERED</p>	
---	----------------------------------------------------------	---	-------------------	--