



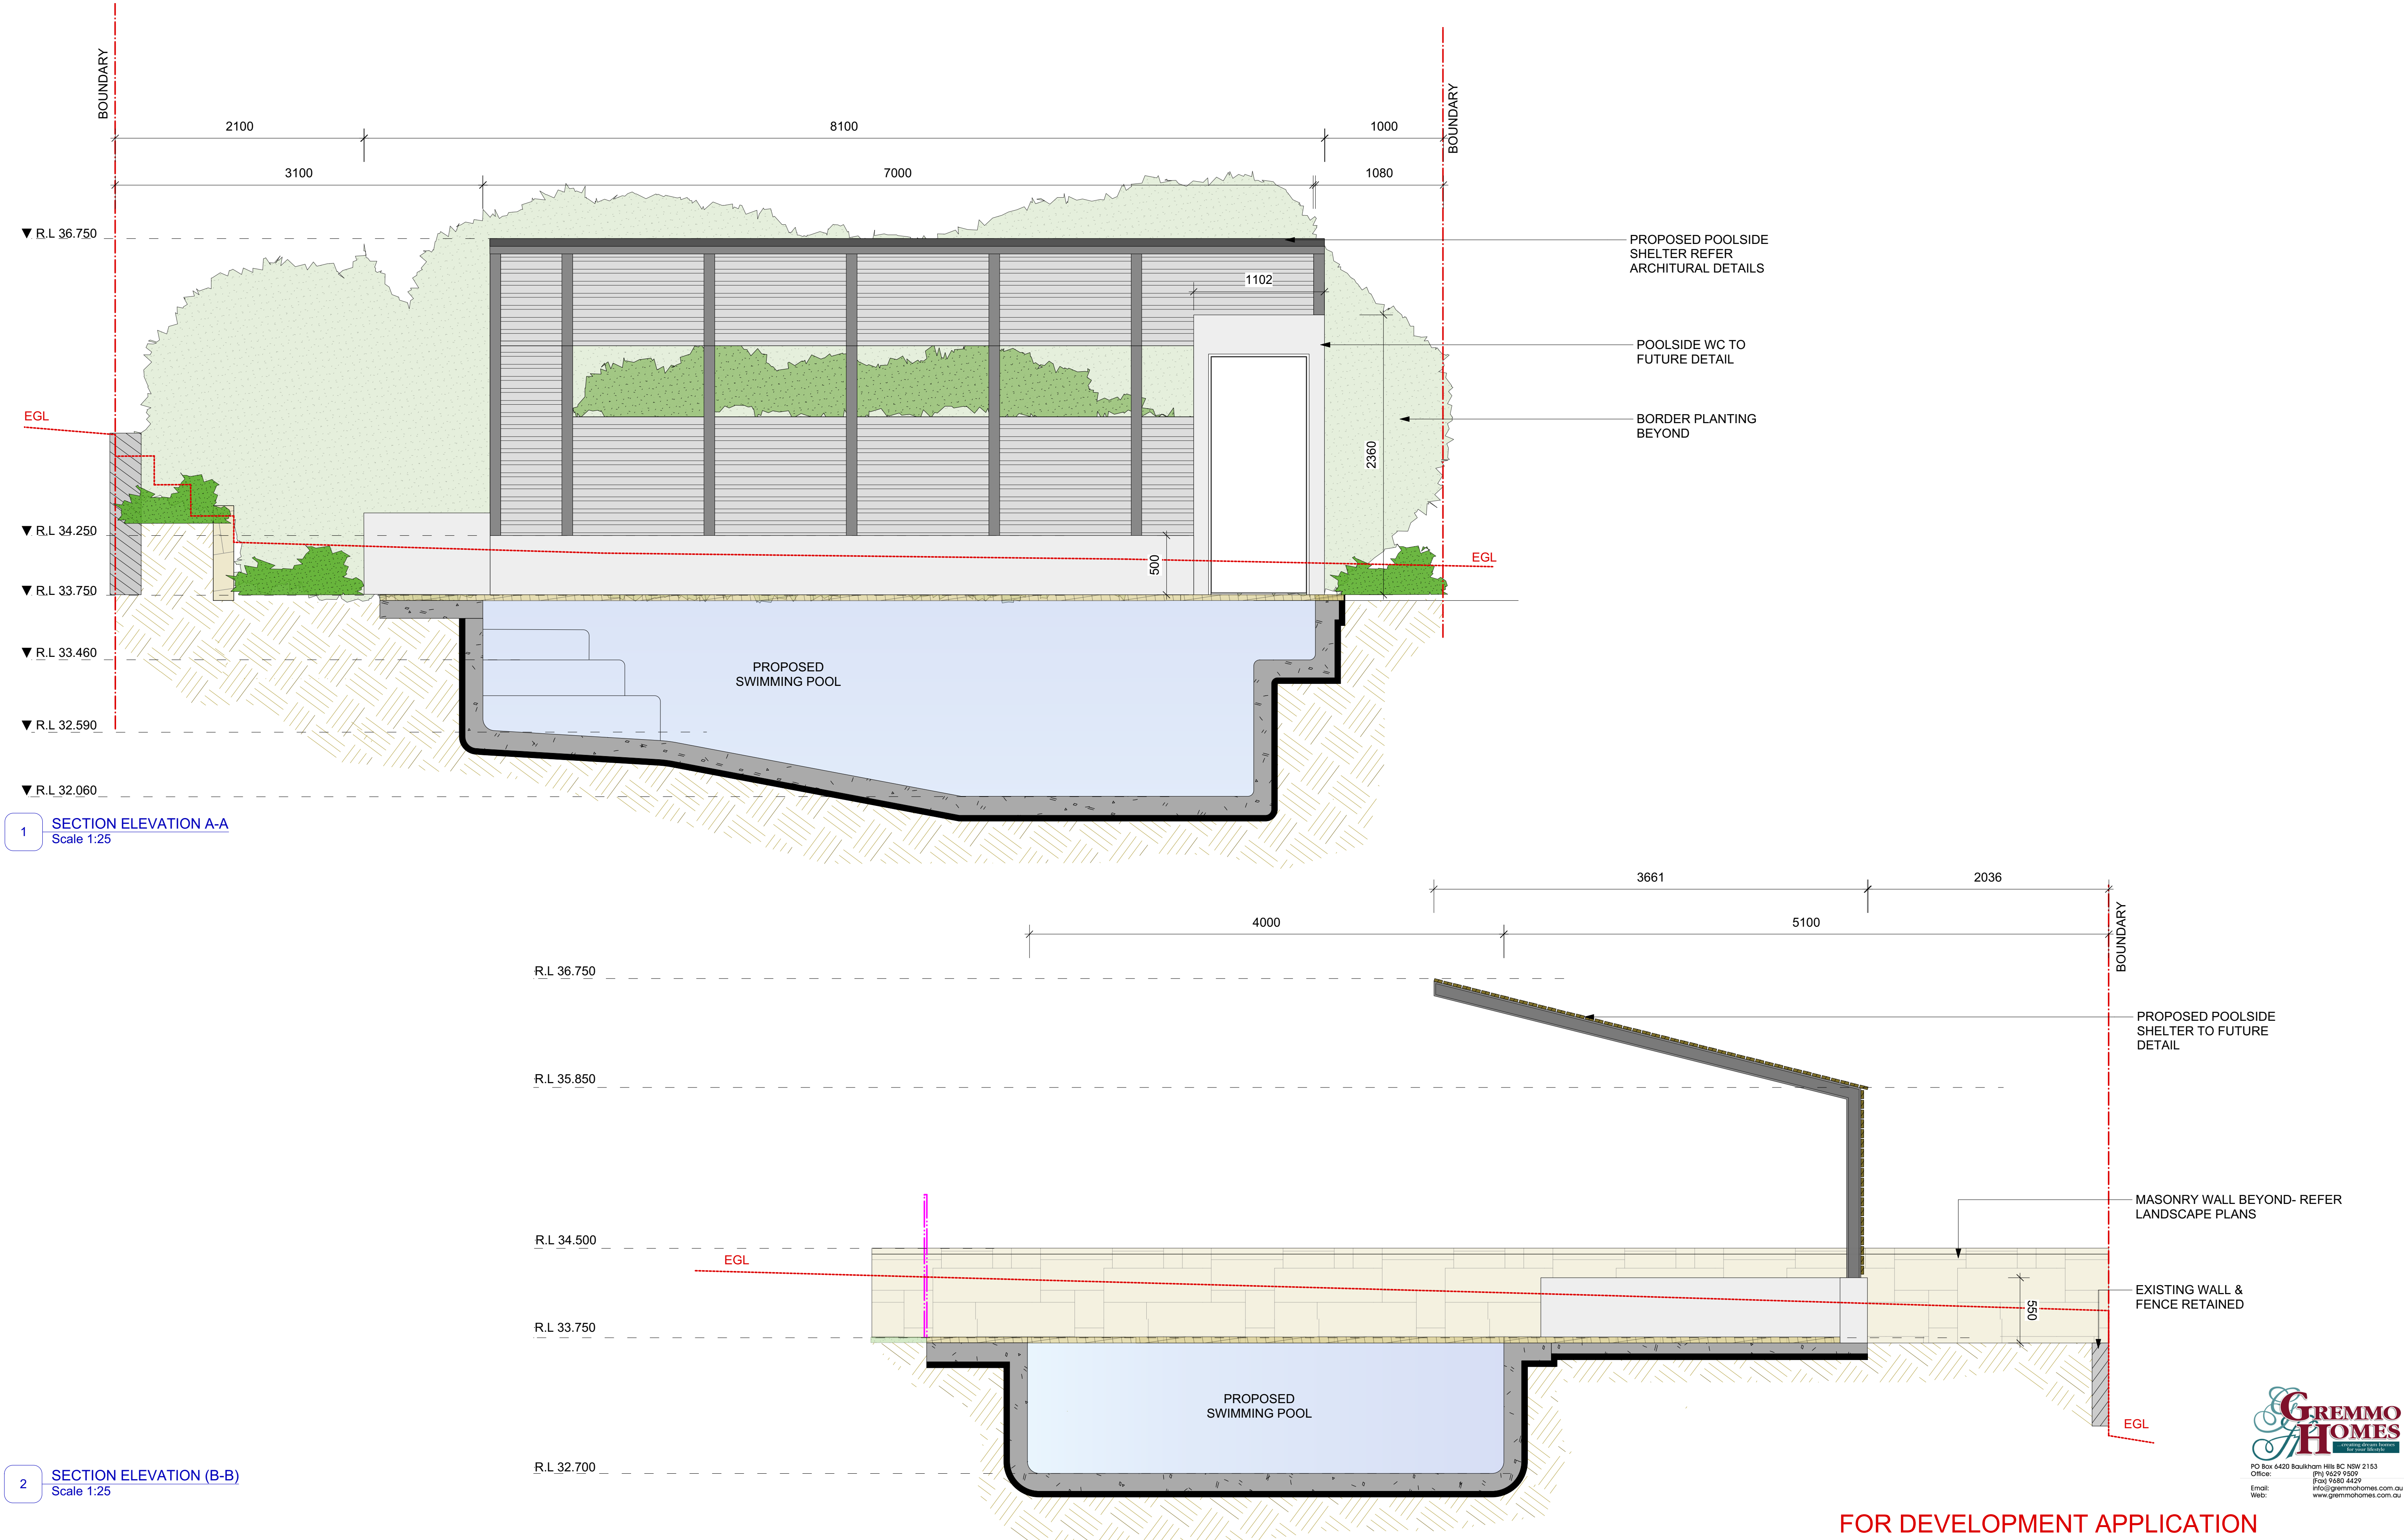

				Notes: 1. All dimensions and levels shall be verified by Contractor on site prior to commencement of work 2. Do not scale from drawings. 3. If in doubt contact Landscape Architect. 4. This design is copyright and shall not be copied, utilised or reproduced in any way without prior written permission of Grant Clement Landscape Architect. 5. This plan has been prepared for Concept purposes only. 6. All Building Works shall be installed to Structural Engineers detail	Legend:	Drawing: POOL AREA ELEVATIONS Address: 1 Pitt Rd , Curl Curl Project: GREMMO RESIDENCE Client: Mr & Mrs Andrew & Belinda Gremmo	Grant Clement Landscape Architect & Pool Designer 153 McCams Creek Rd, Church Point NSW 2105 T: 0451 545 769 E: grant.clement@outlook.com	Status SCALE - 1:100 @ A1 Drawn ByGC Dwg Date:30.01.18 Checked ByJS Plot Date: CAD File NameL100_PITT RD.dwg 2018.dwg	Project No. 100 Drawing No. L 101 E Rev # OF 2
E	11/12/18	DA Re-submission	GC						
D	13/9/18	D.A Submission	GC						
C	11/9/18	D.A Submission	GC						
B	8/9/18	Preliminary	GC						
A	3/9/18	DRAFT	GC						
No.	Date	REVISION	By						

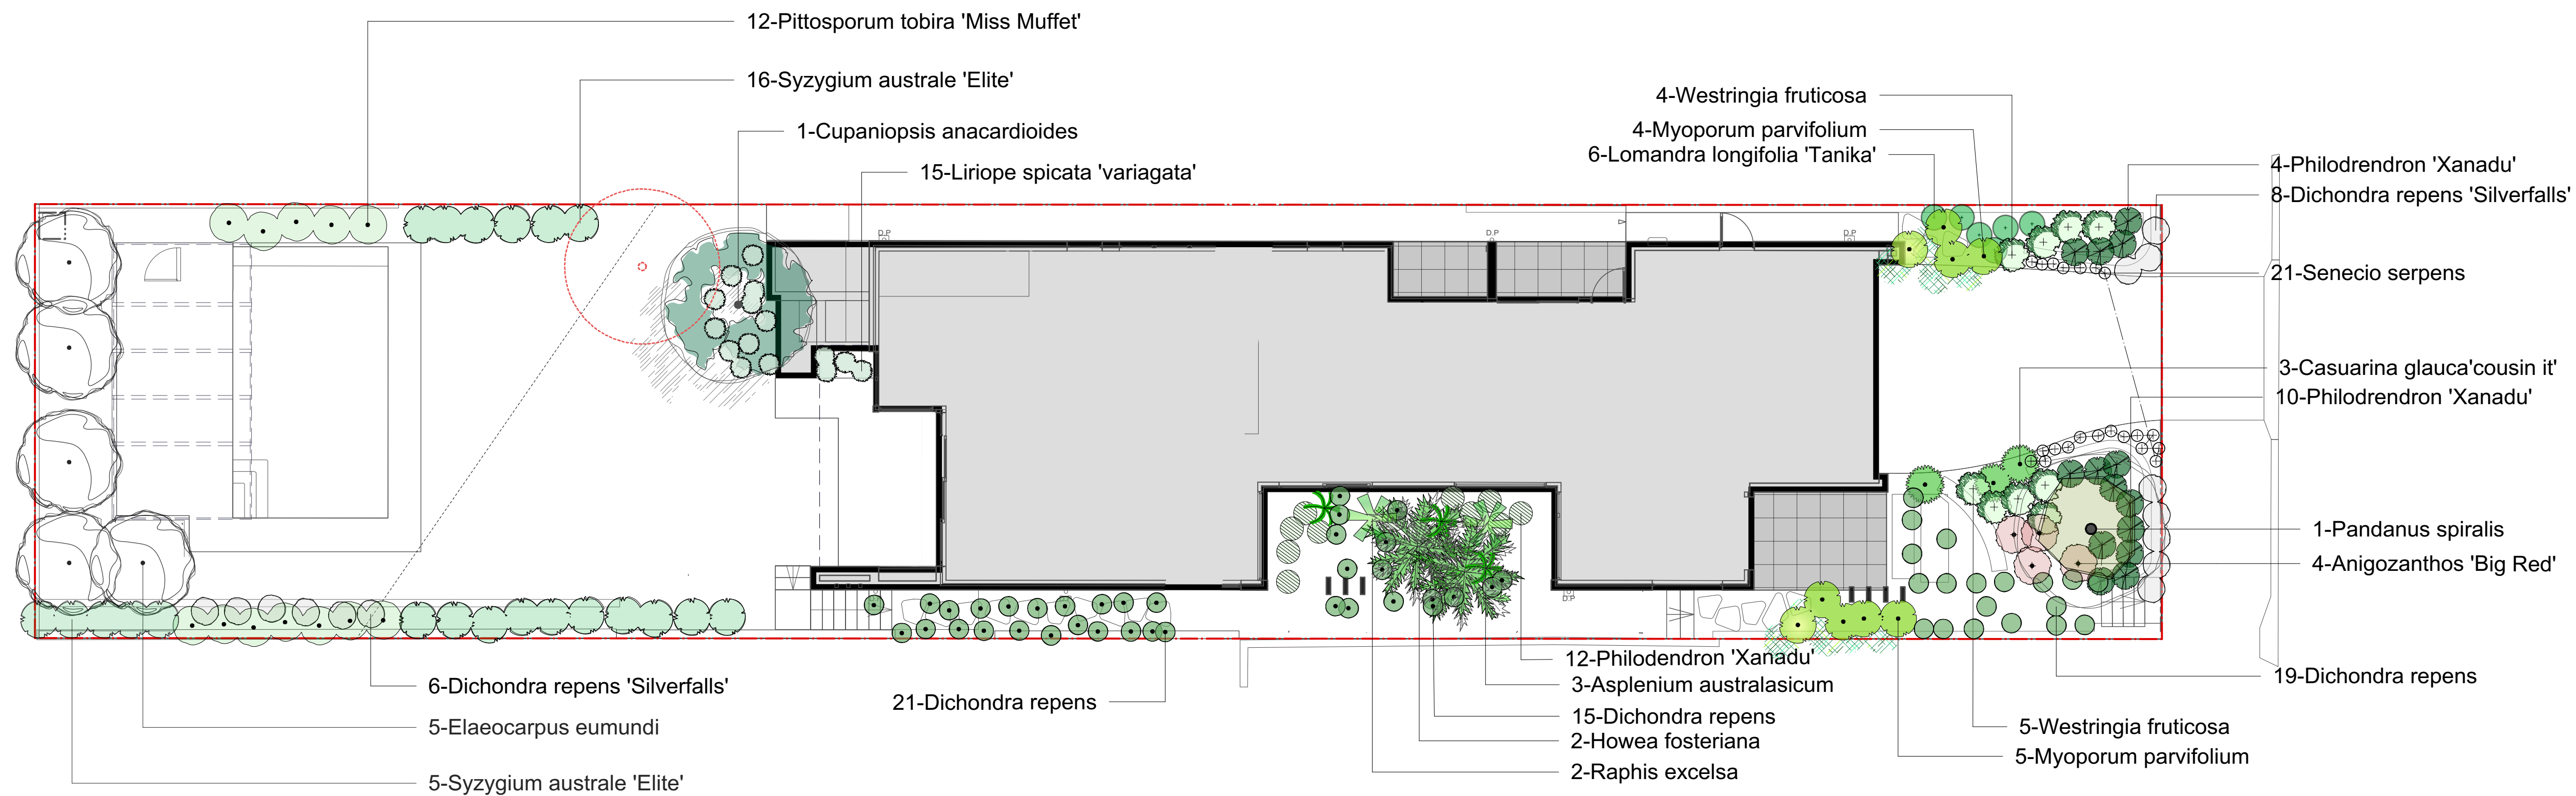


Plant Schedule				
ID	Qty	Latin Name	Common Name	Schedule
Asplenit	3	Asplenium australasicum	Crow's Nest Fern	25lt
AZ	4	Anigozanthos 'Big Red'	Big Red	150mm
BraAce	2	Brachychiton rupestris	Bottle Tree	
Cg	3	Casuarina glauca 'cousin it'	Cousin It	150mm
Cupanioid	1	Cupaniopsis anacardioides	Tuckeroo	45lt
Dr	55	Dichondra repens	Kidney Weed	Cell
DRSF	14	Dichondra repens 'Silverfalls'	Kidney Weed	150 mm
EE	5	Elaeocarpus eumundi	Quandong	15lt
Howea f	4	Howea fosteriana	Kentia Palm	45lt
Lit	6	Lomandra longifolia 'Tanika'	Lomandra Tankia	150mm
LSV	15	Liriope spicata 'variagata'	Evergreen Giant Lilyturf	150mm
Mp	9	Myoporum parvifolium	Carpet Spreading Myoporum	200mm
Philoder	12	Philodendron 'Xanadu'	Xanadu Philodendron	200mm
PP	1	Pandanus spiralis	Screw Pine	100lt
Pt mm	12	Pittosporum tobira 'Miss Muffet'	Miss muffet Japanese Mock O	200 mm
PX	14	Philodendron 'Xanadu'	Dwarf Philodendron	5lt
Rap exc	2	Raphis excelsa	Lady Palm	25lt
SJU	2	Strelitzia juncea	Bird of Paradise	15lt
Ss	21	Senecio serpens	Blue Chalk Sticks	200mm
SZE	21	Syzygium australe 'Elite'	Lillypilly	45lt
West fru	9	Westringia fruticosa	Coastal Rosemary	150mm

FOR DEVELOPMENT APPLICATION


B A	12/12/18	DA re-submission	GC GC
	11/9/18	D.A Submission	
No.	Date	REVISION	By

- Notes:
- All dimensions and levels shall be verified by Contractor on site prior to commencement of work
 - Do not scale from drawings.
 - If in doubt contact Landscape Architect.
 - This design is copyright and shall not be copied, utilised or reproduced in any way without prior written permission of Grant Clement Landscape Architect.
 - This plan has been prepared for Concept purposes only.
 - All Building Works shall be installed to Structural Engineers detail

Legend:

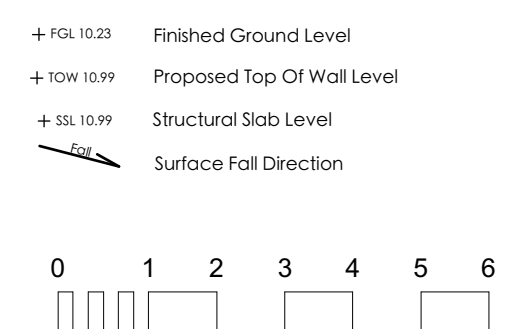

Drawing:	PLANTING PLAN
Address:	1 Pitt Rd , Curl Curl
Project:	GREMMO RESIDENCE
Client:	Mr & Mrs Andrew & Belinda Gremmo

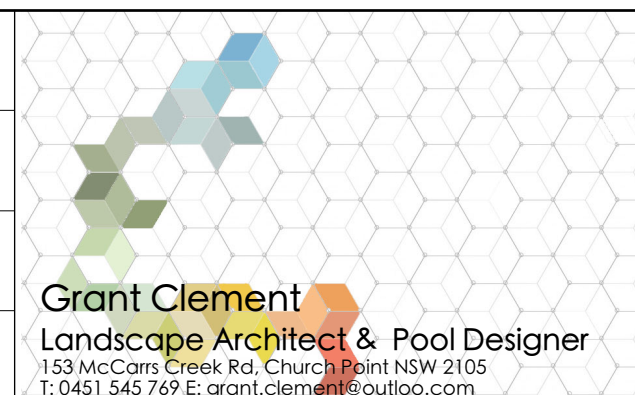

Status	Project No.
SCALE - 1:100 @ A1	100
Drawn By: GC	Dwg Date: 30.01.18
Checked By: JS	Plot Date: 20.01.18
CAD File Name: L100_PITT RDv01.dwg	
Drawing No.	Rev #
L 200 B	
OF 2	