


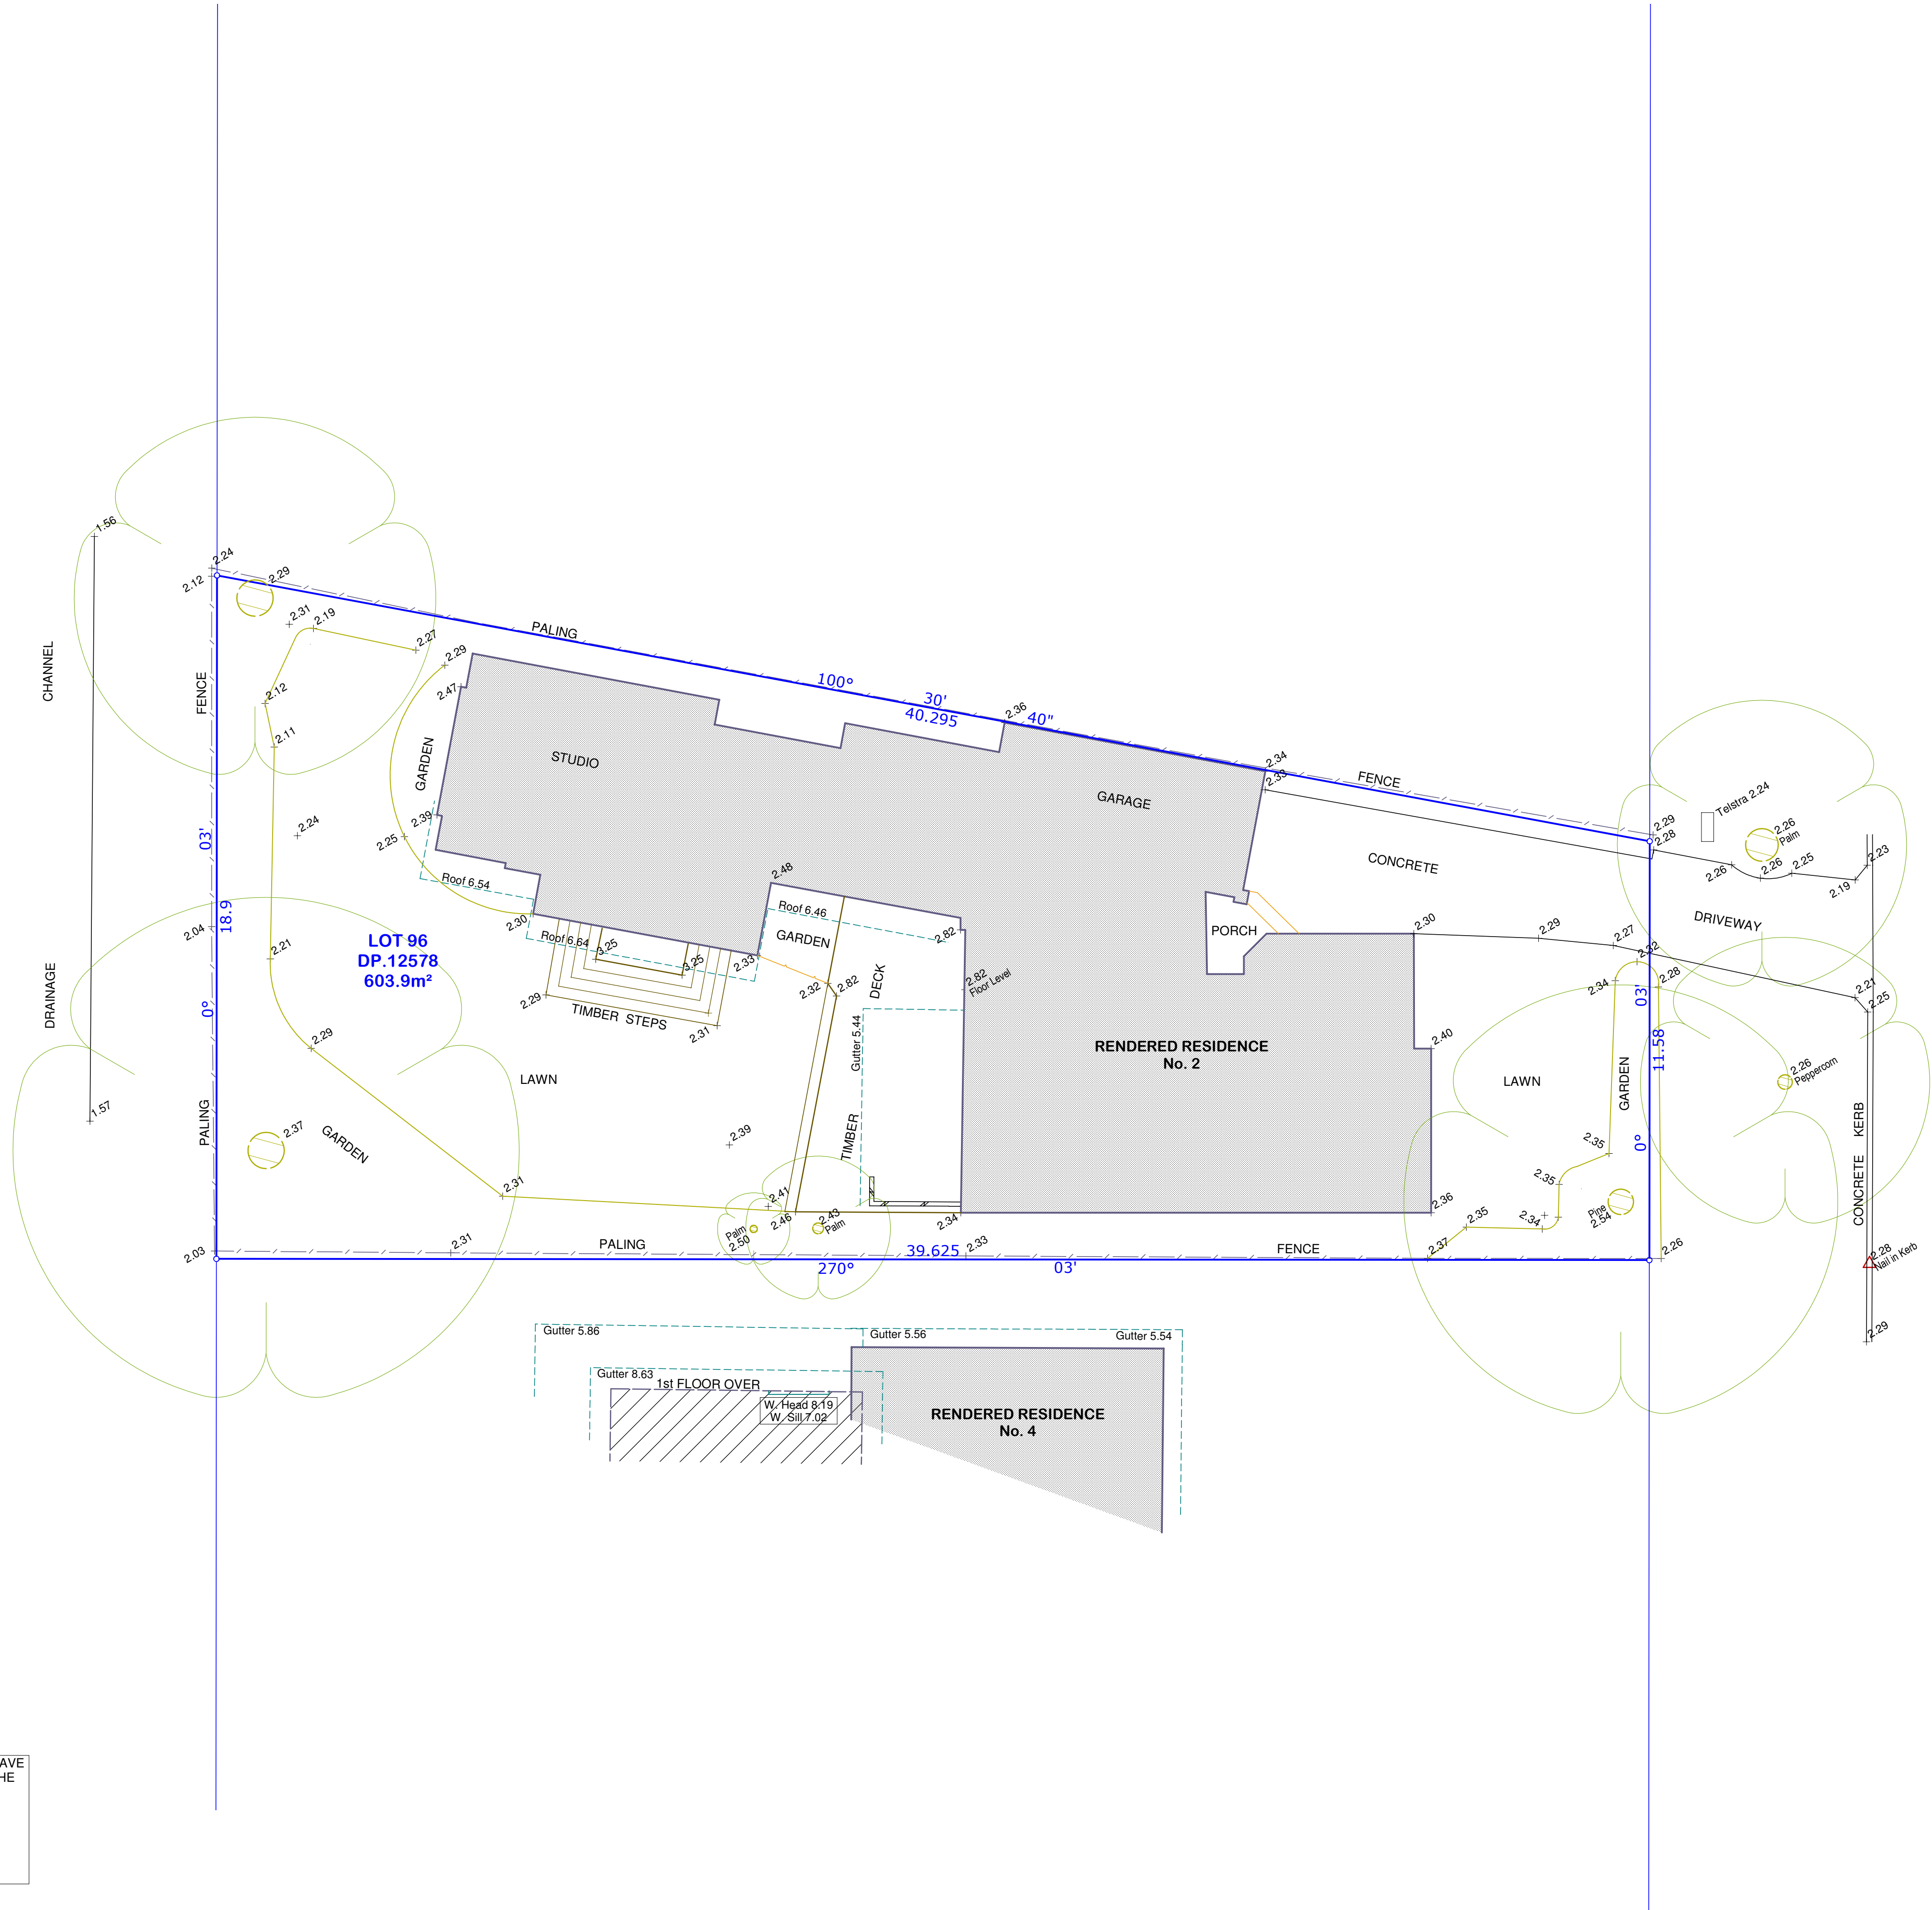

PARADE
RIVERVIEW

- NOTES**
- 1/ THE LOCATION OF BOUNDARIES AND OCCUPATIONS ADJACENT THERETO, HAVE BEEN DETERMINED BY STEWART BLAND (SURVEYOR REGISTERED UNDER THE SURVEYING AND SPATIAL INFORMATION ACT 2002).
 - 2/ BOUNDARIES HAVE NOT BEEN MARKED. BOUNDARIES SHOULD BE MARKED PRIOR TO ANY WORK ON OR ADJACENT TO ANY BOUNDARIES
 - 3/ NO INVESTIGATION HAS BEEN MADE OF UNDERGROUND SERVICES
 - 4/ CONTOURS ARE INDICATIVE ONLY. SPOT LEVELS SHOULD BE USED FOR CALCULATION OF QUANTITIES WITH CAUTION.
 - 5/ ORIGIN OF LEVELS, PM 734- 1.897 (AHD)

ISSUE	DATE	CLIENT	PLAN OF			LANDSCAPE SURVEYS 1065 GROSE VALE ROAD KURRAJONG 2758 (02) 45 731785 
A	24-7-18	NICK KILPIN	2 RIVERVIEW PARADE NORTH MANLY	DRAWING	SITE SURVEY	
				SCALE	1 : 100	
				DATUM	AHD	