



SMITH RESIDENCE
Proposed Alterations and Additions


6 LEWIS STREET BALGOWLAH HEIGHTS
NSW 2093

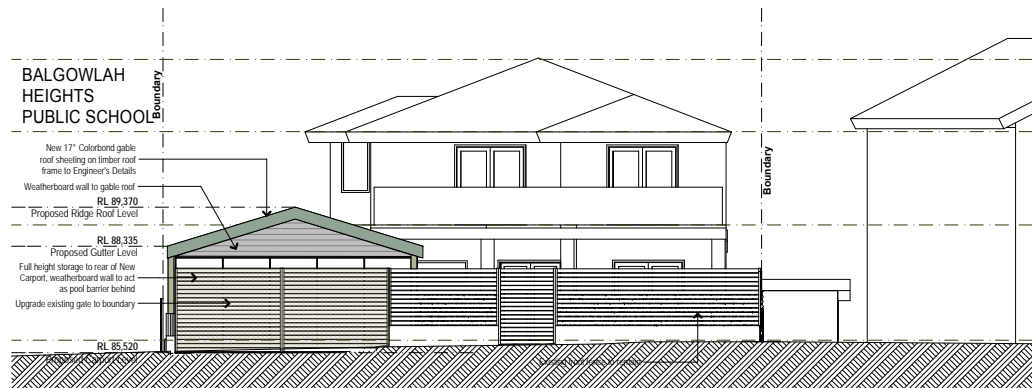

1 West Elevation

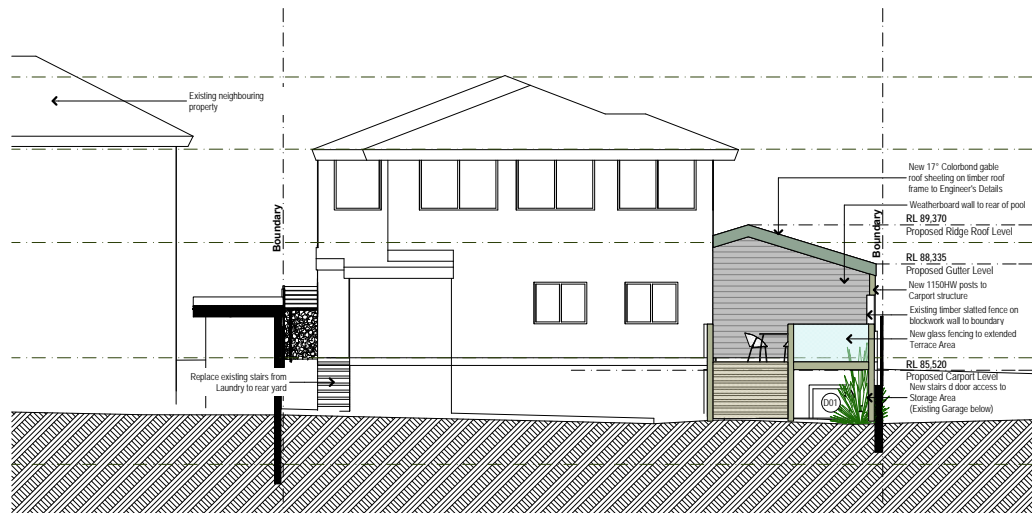


2 East Elevation

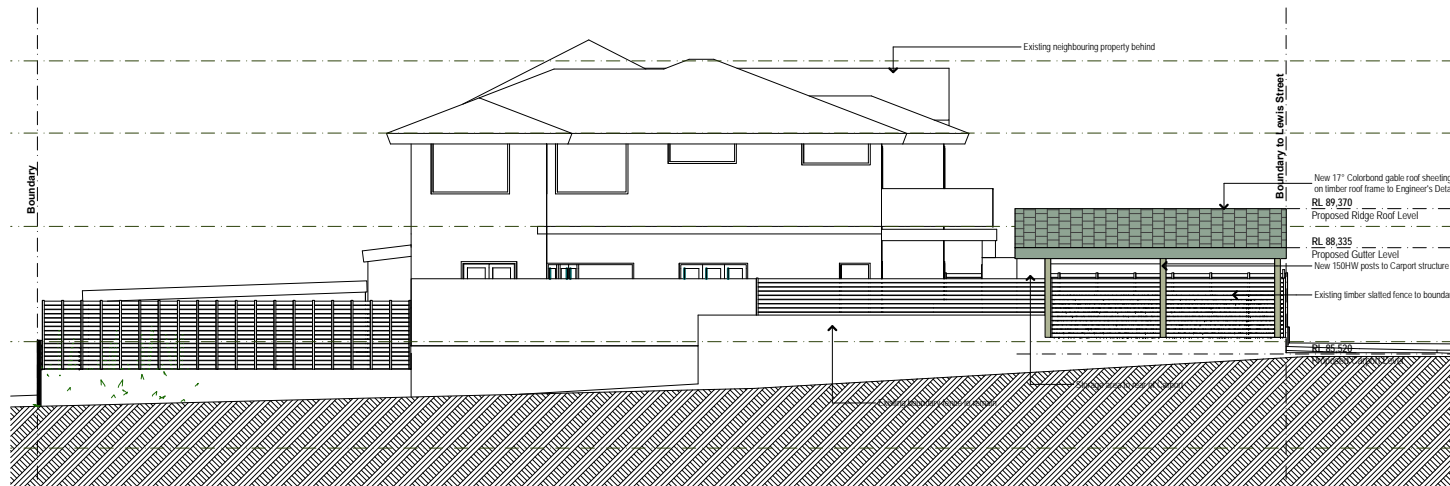

3

North Elevation

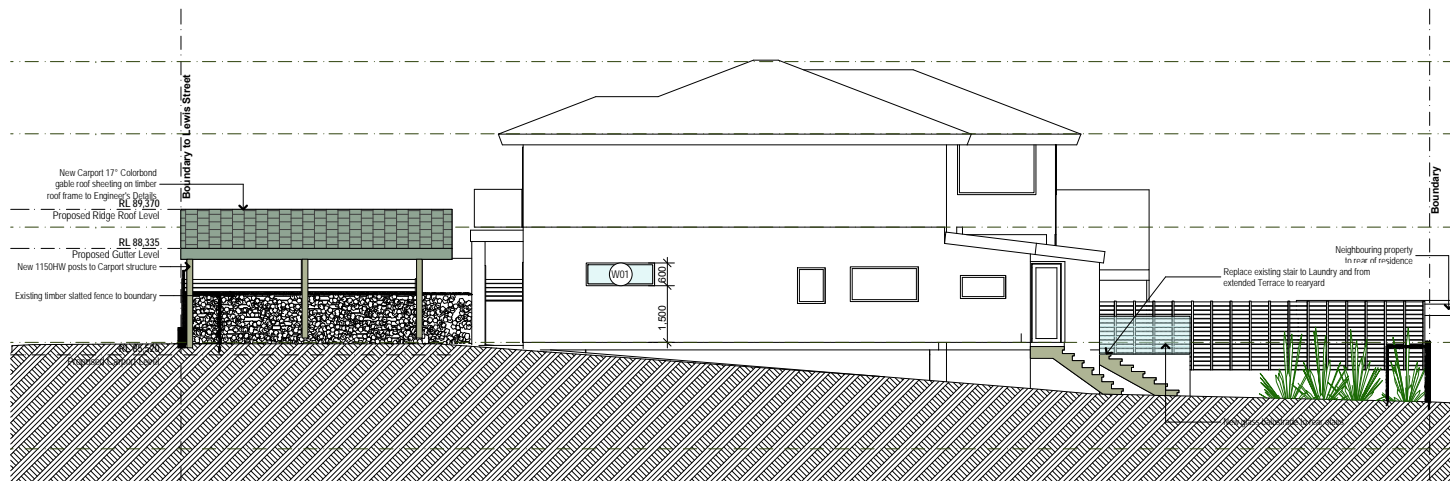

4

South Elevation