



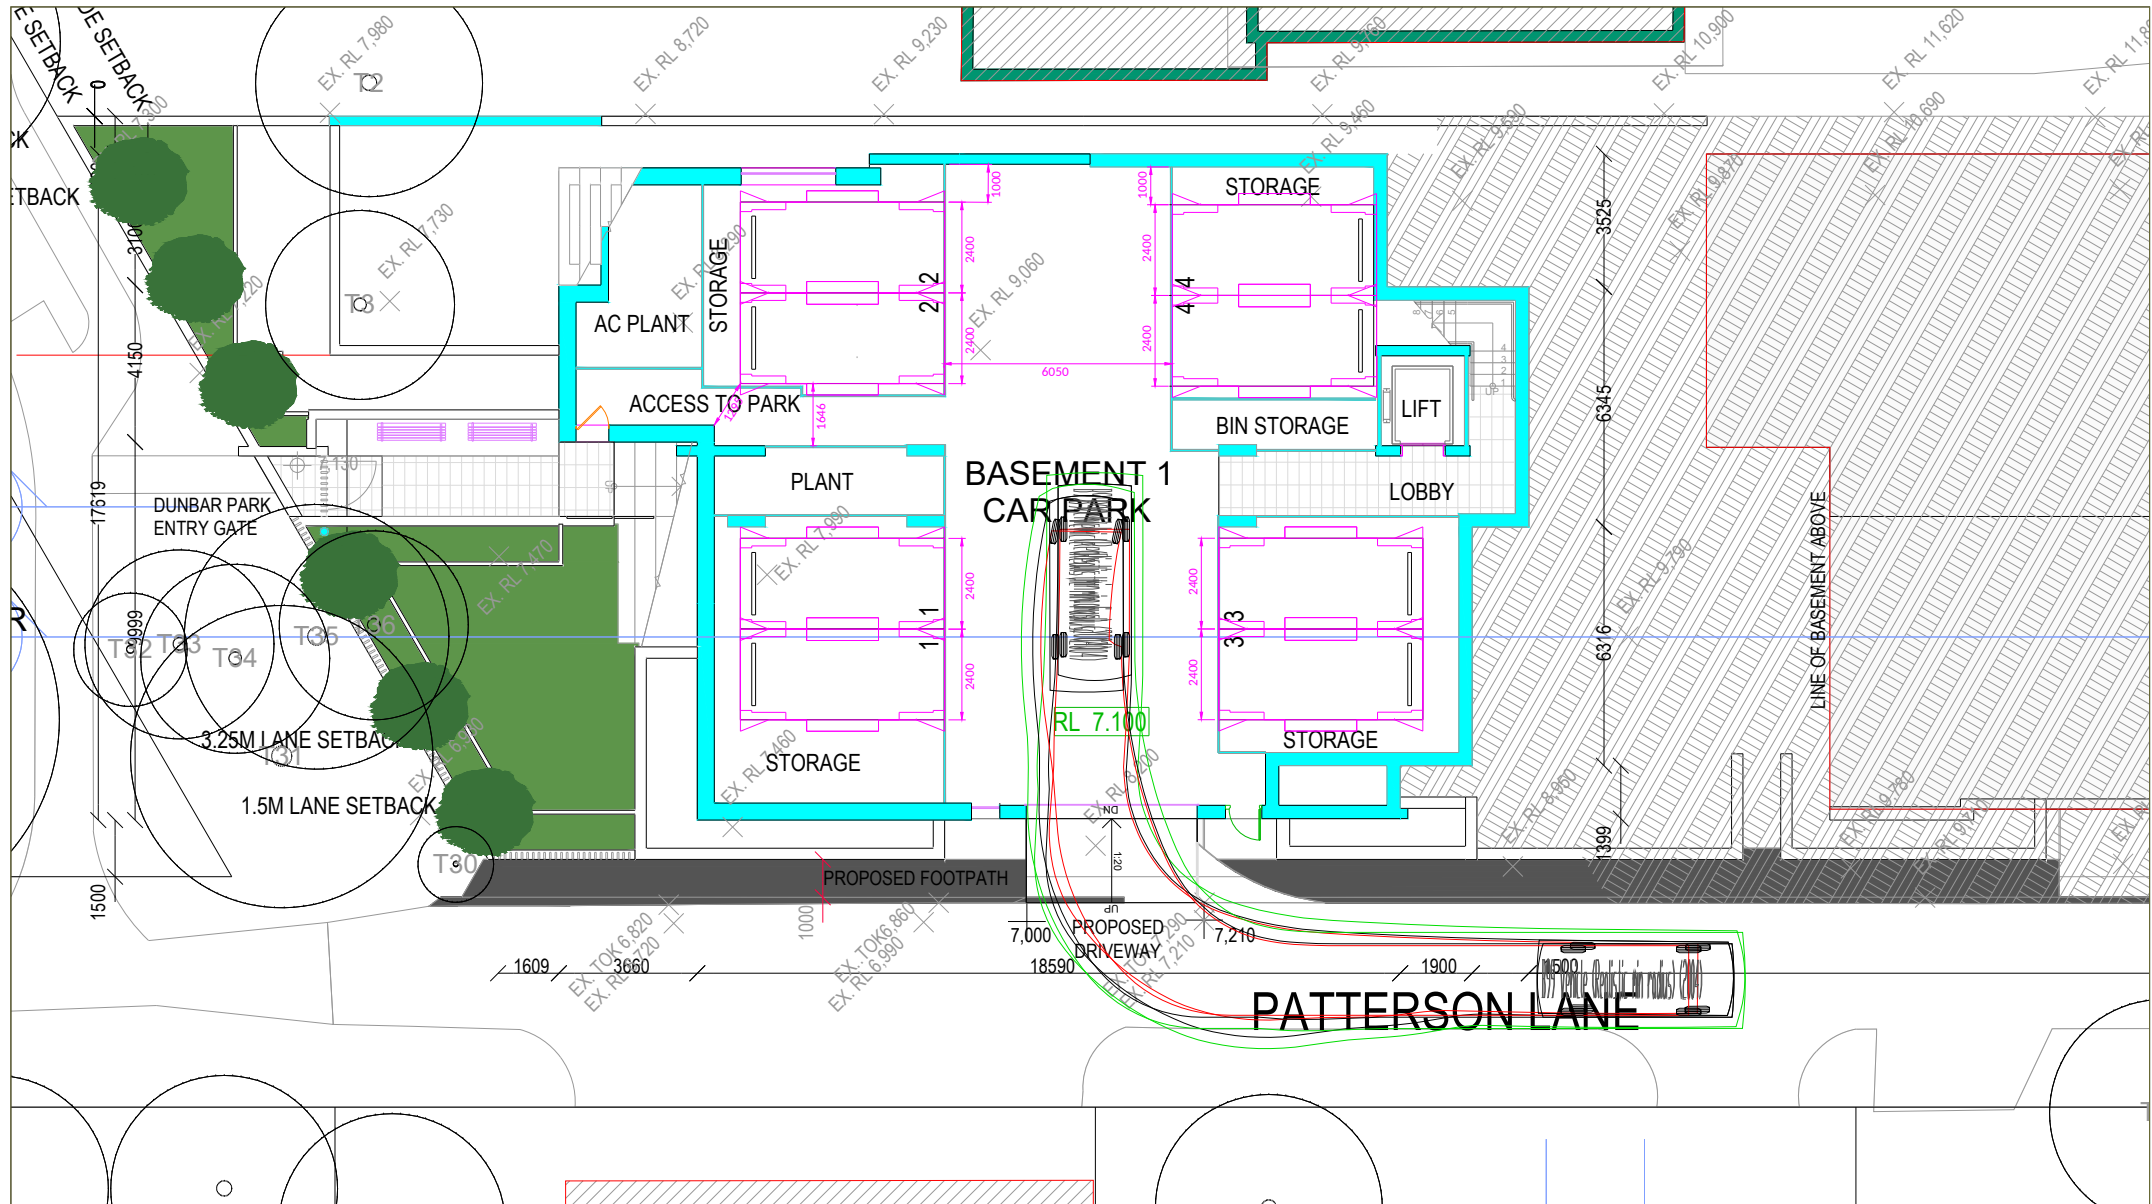

LEGEND:

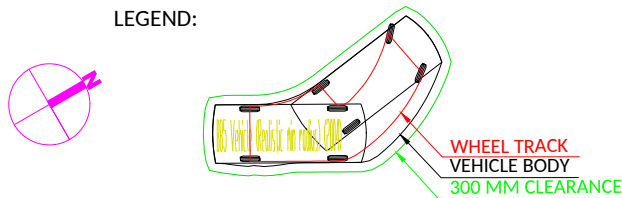


Dwg No 19090/01 Rev. A 18/12/2019

Client:
Avalon Central Pty Ltd

3 Central Road, Avalon Beach NSW 2107

SCALE 1:200@A4

DWG design checks as per AS/NZS 2890 series for basement car park 1

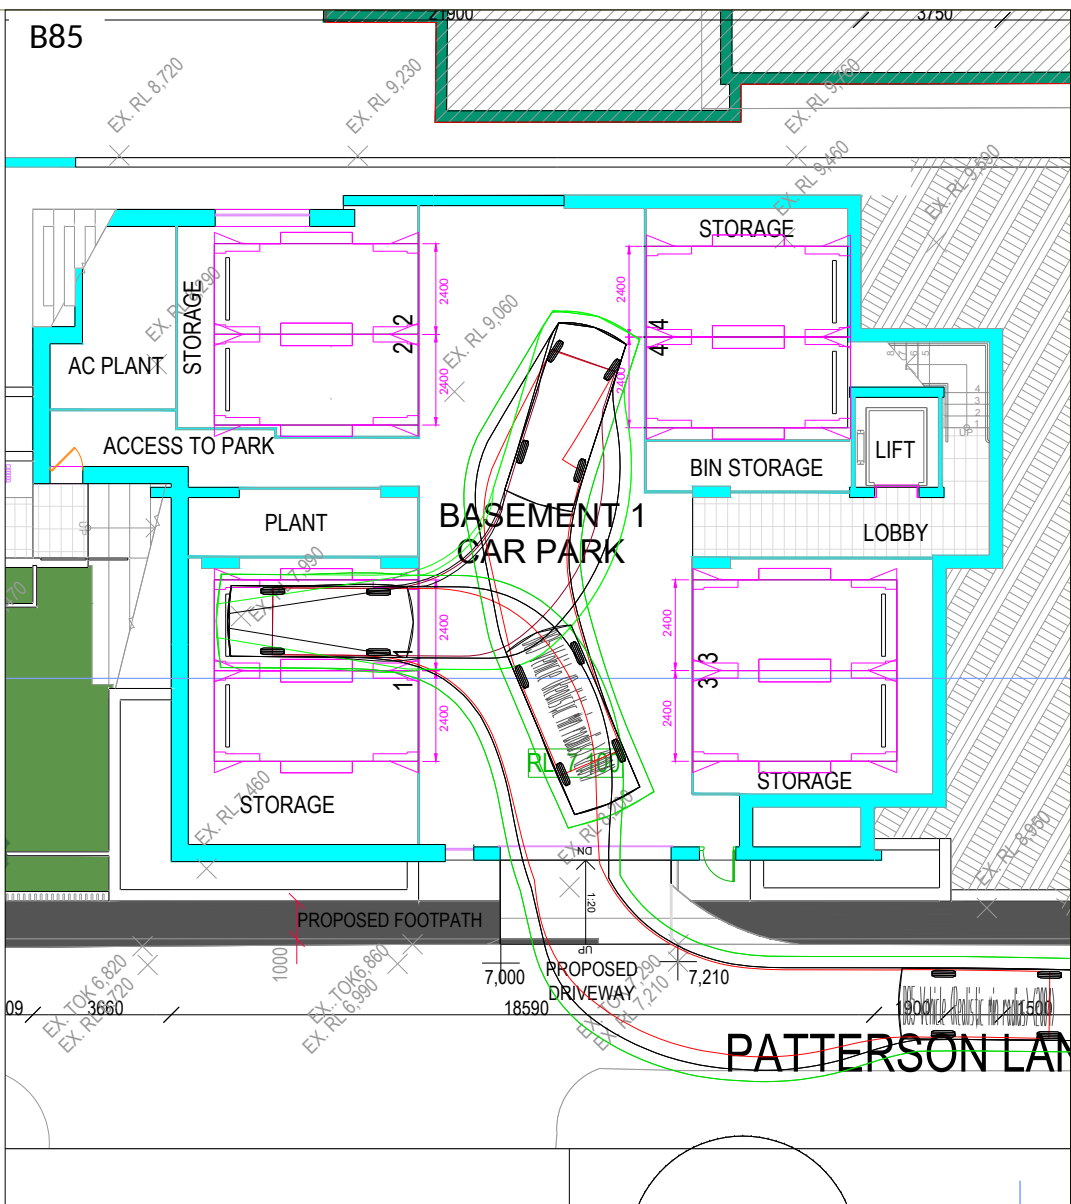

LEGEND:


 **WHEEL TRACK**
VEHICLE BODY
300 MM CLEARANCE



DWG design checks as per AS/NZS 2890 series for basement car park 1

SCALE 1:200@A4

PO Box 215 Bondi NSW 2026 | ph:+61 (0)2 9332 2024 | fax: +61 (0)2 9332 2022 | mob: +61 (0)414 978 067 | email: o.s@tefconsult.com.au | www.tefconsult.com.au

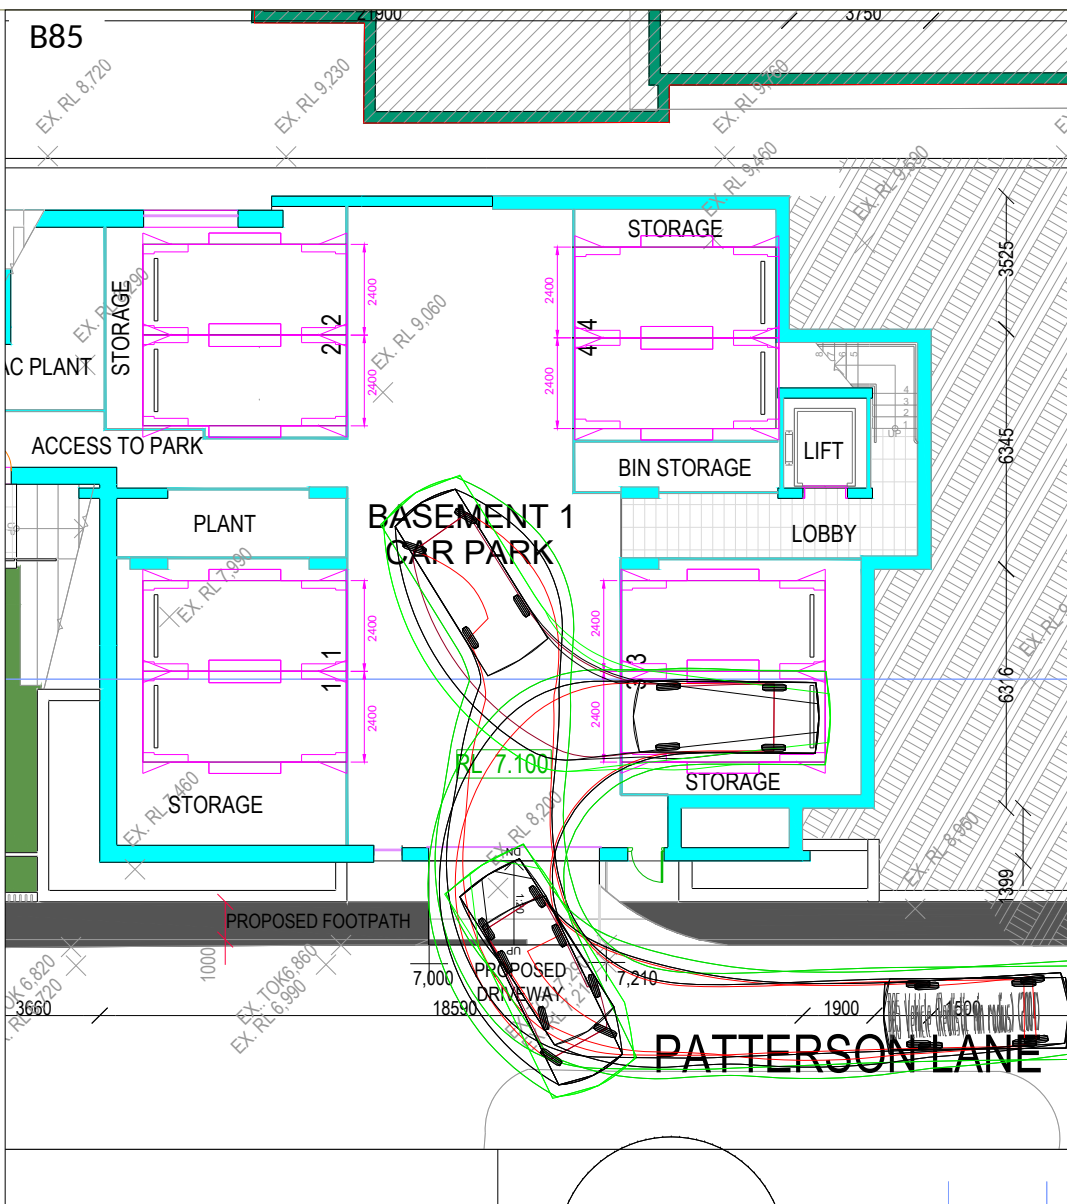

LEGEND:



 **WHEEL TRACK**
VEHICLE BODY
300 MM CLEARANCE




DWG design checks as per AS/NZS 2890 series for basement car park 1

SCALE 1:200@A4

PO Box 215 Bondi NSW 2026 | ph:+61 (0)2 9332 2024 | fax: +61 (0)2 9332 2022 | mob: +61 (0)414 978 067 | email: o.s@tefconsult.com.au | www.tefconsult.com.au

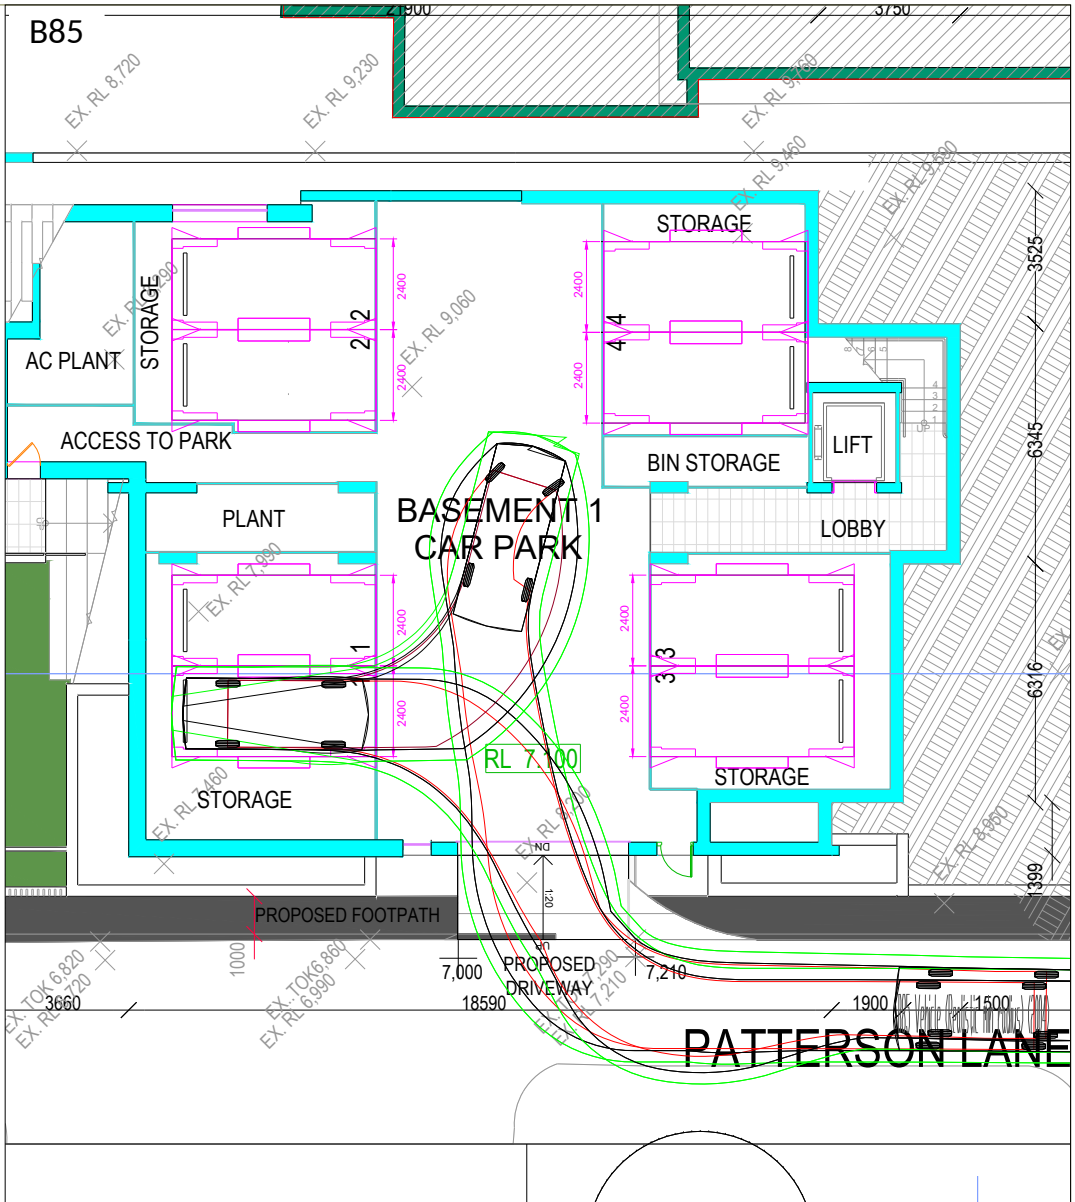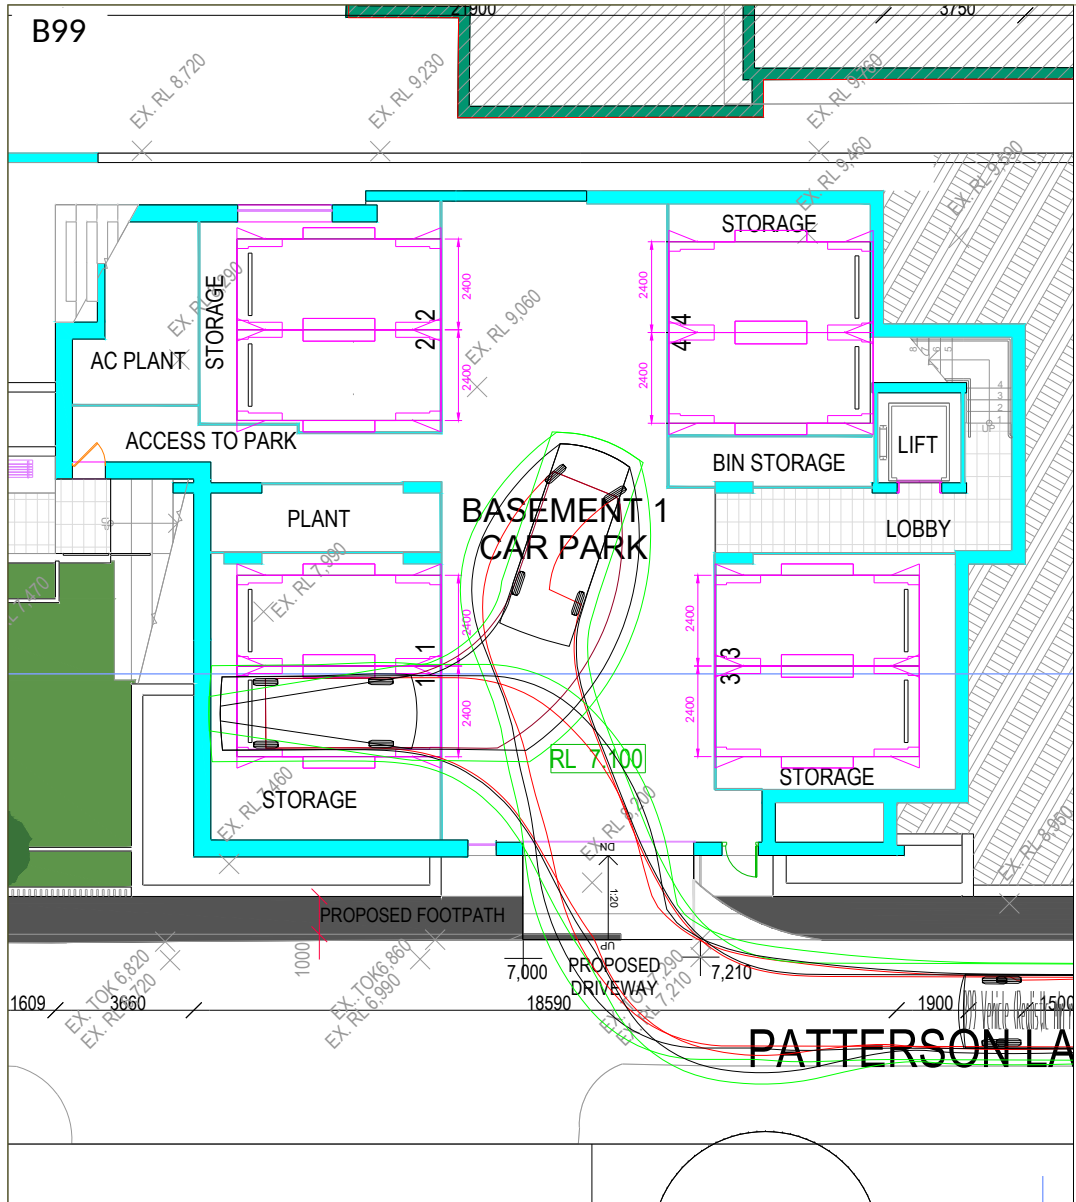

LEGEND:

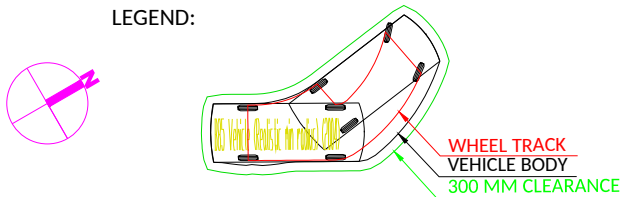



Dwg No 19090/04 Rev. A 18/12/2019

Client:
Avalon Central Pty Ltd


3 Central Road, Avalon Beach NSW 2107

SCALE 1:200@A4

DWG design checks as per AS/NZS 2890 series for basement car park 1

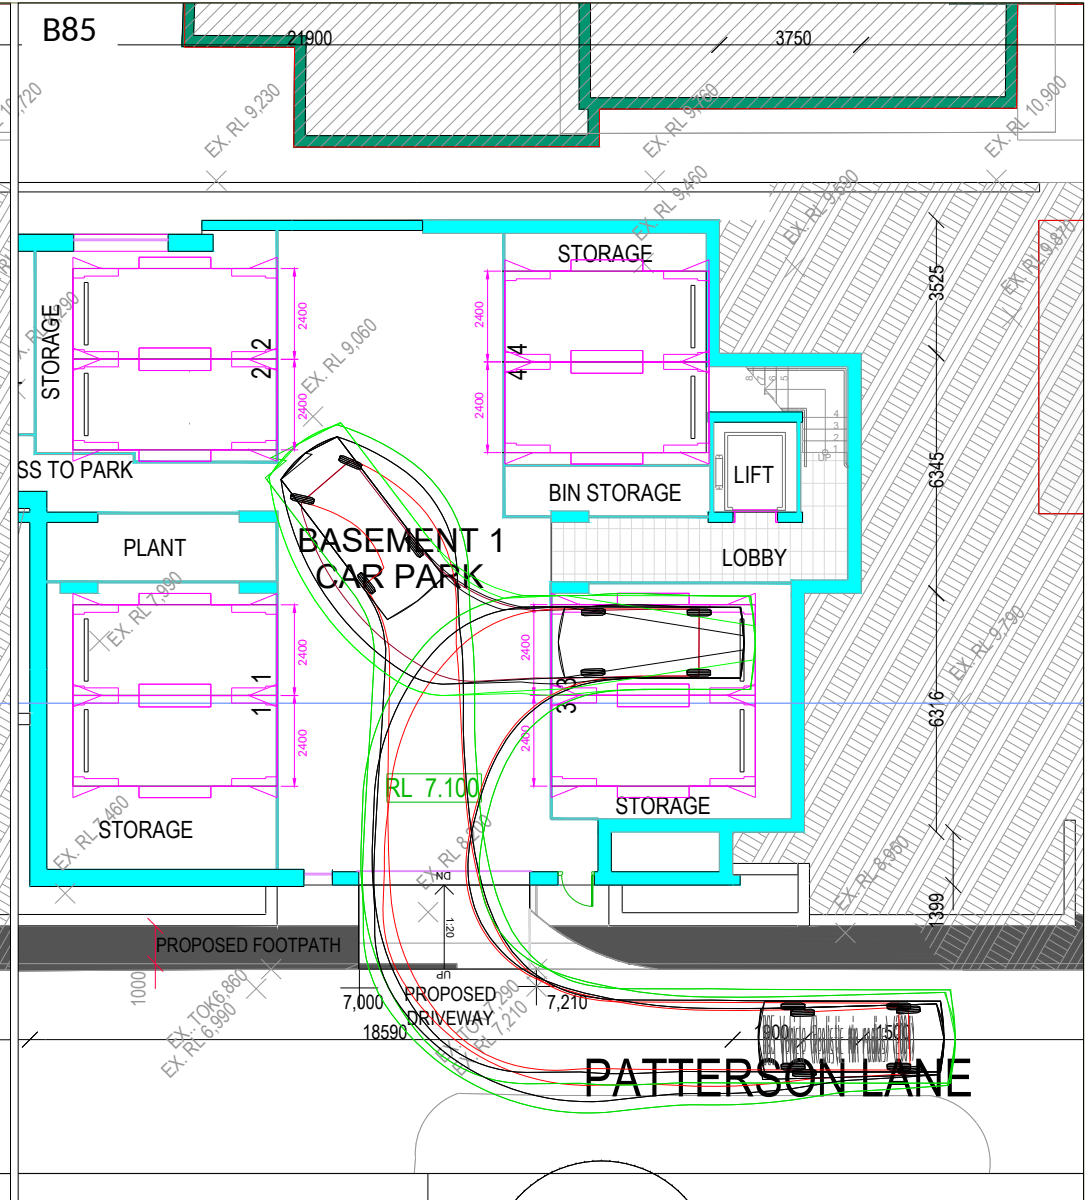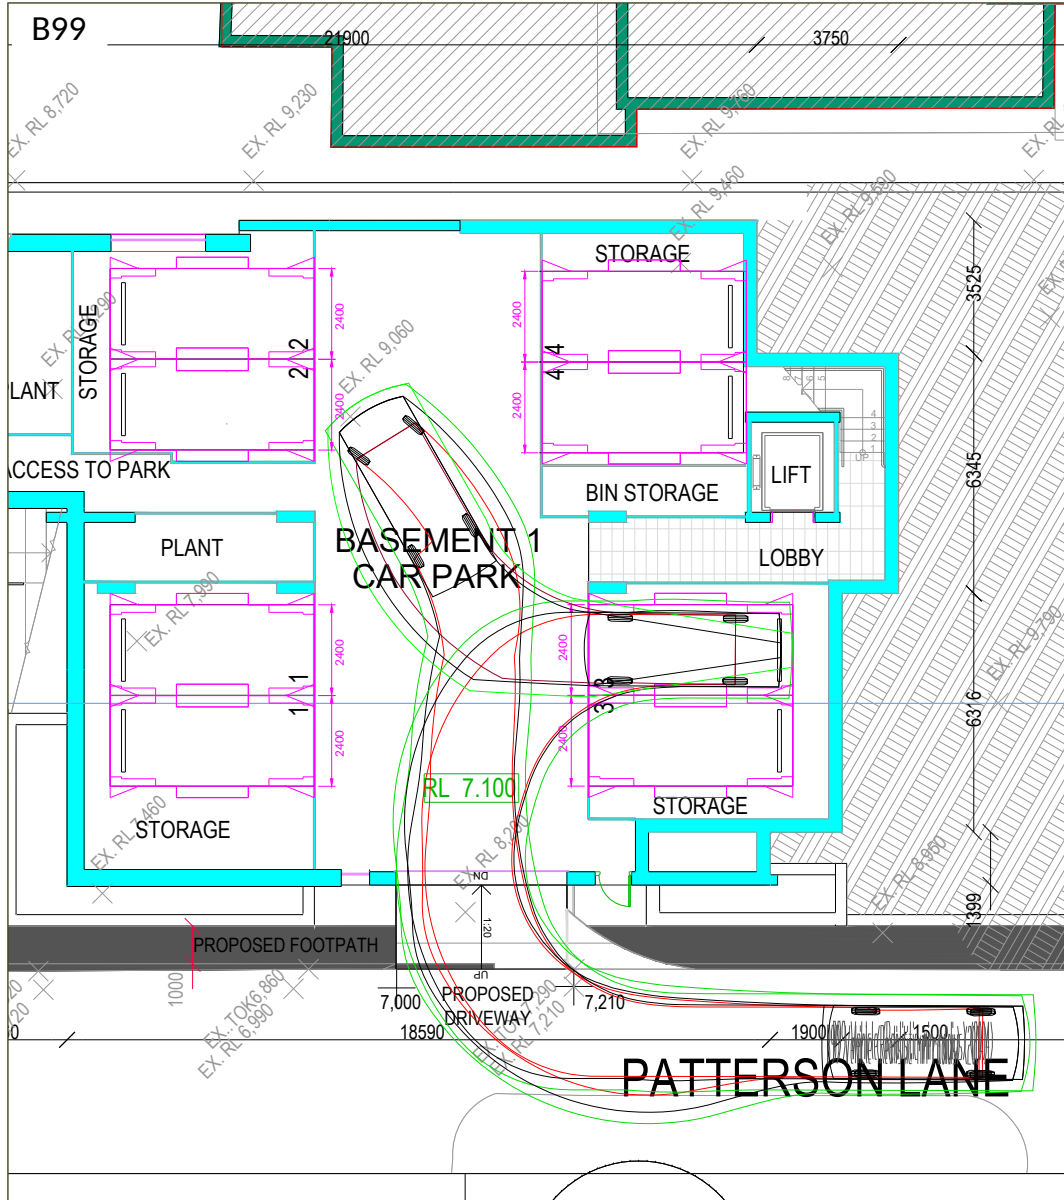

LEGEND:

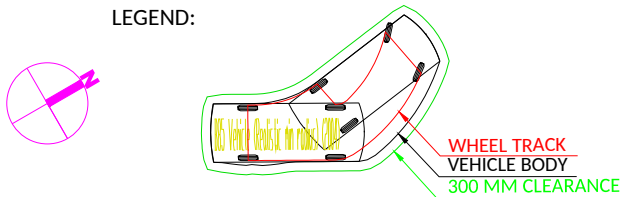


Dwg No 19090/05 Rev. A 18/12/2019

Client:
Avalon Central Pty Ltd


3 Central Road, Avalon Beach NSW 2107

DWG design checks as per AS/NZS 2890 series for basement car park 1

SCALE 1:200.0001@A4

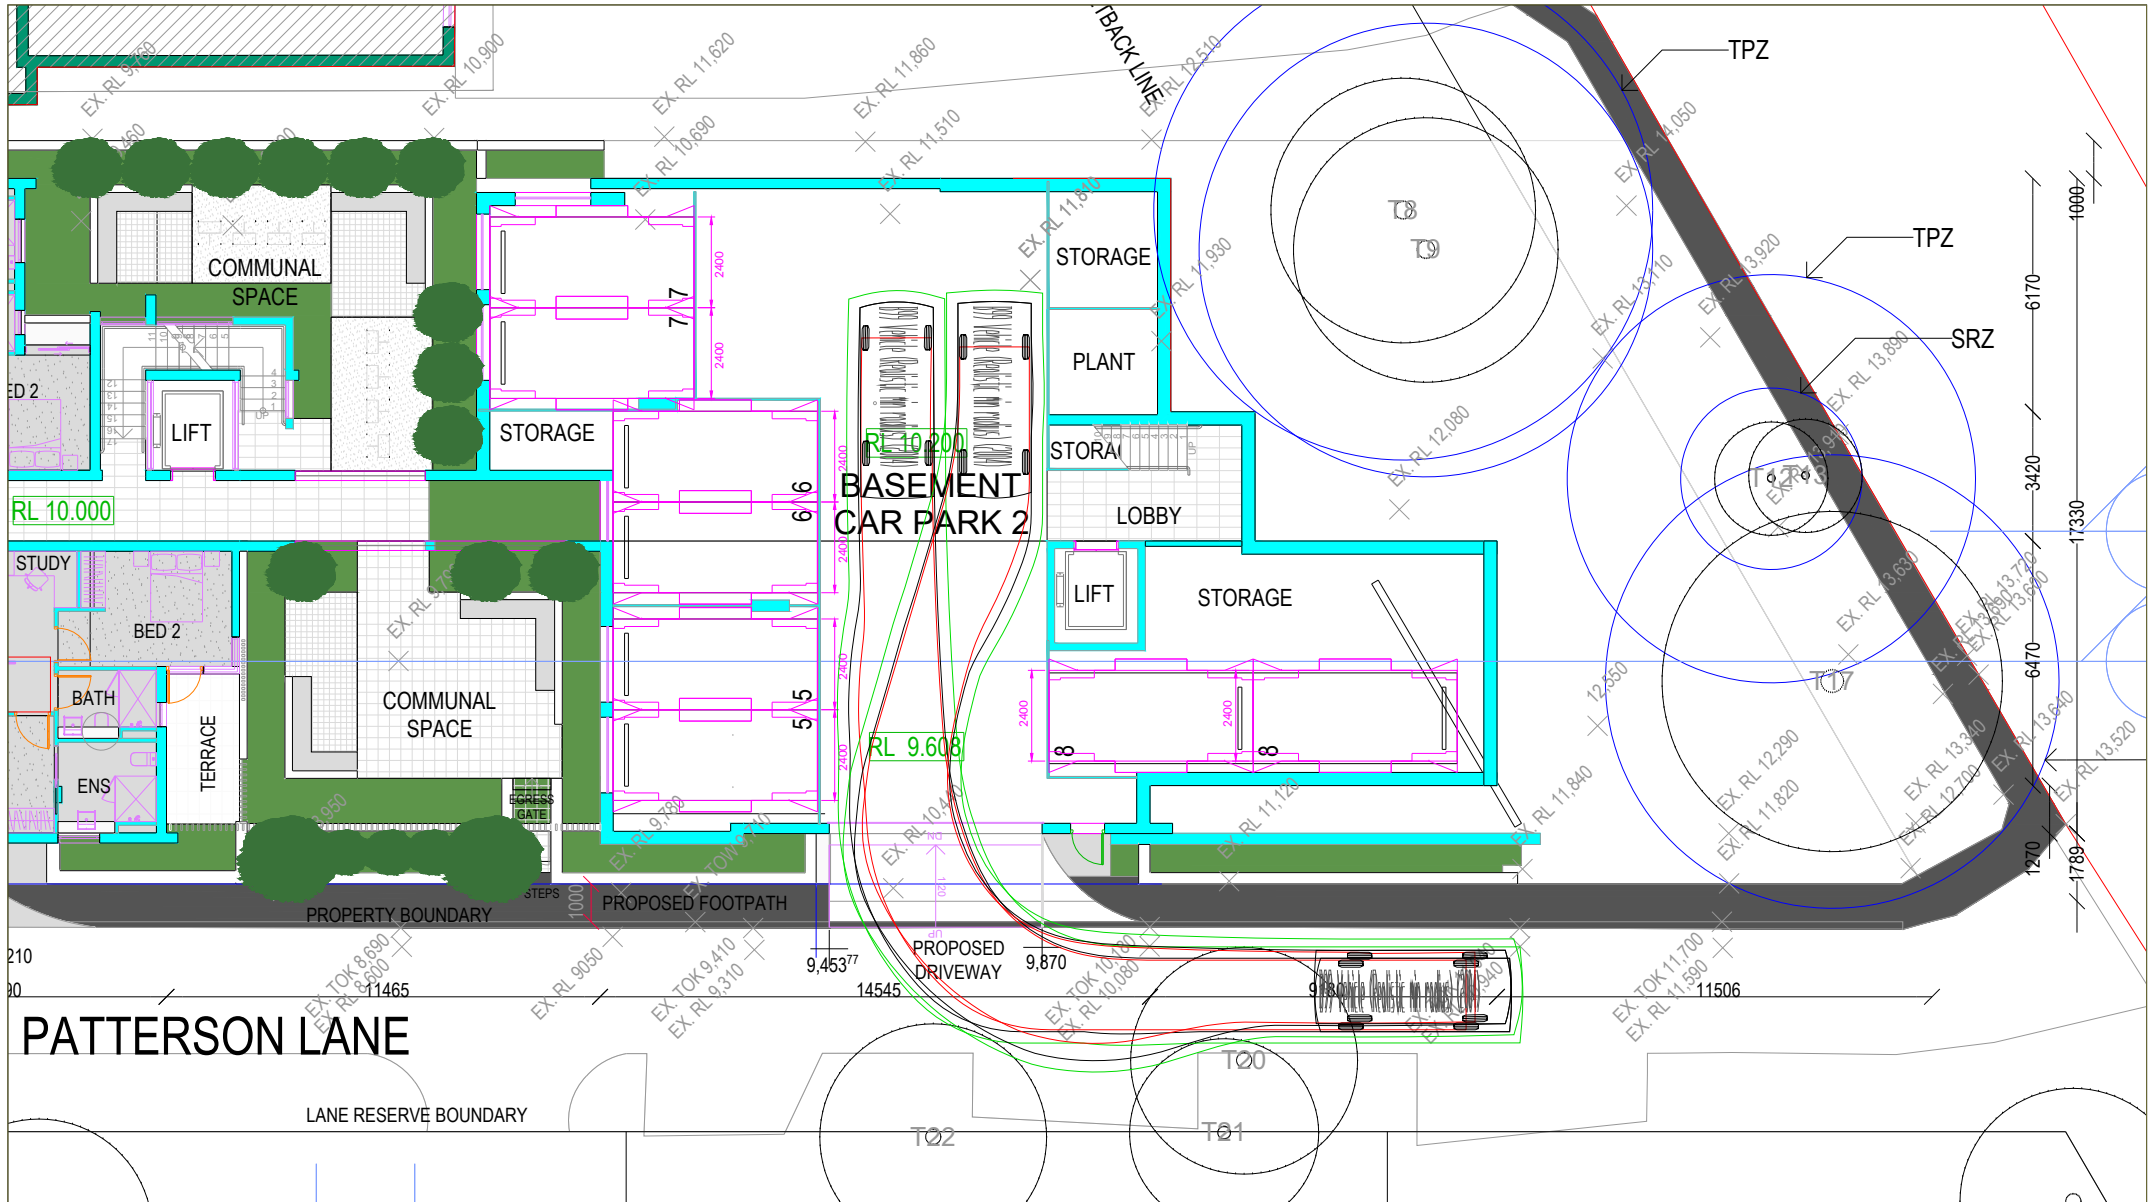

LEGEND:

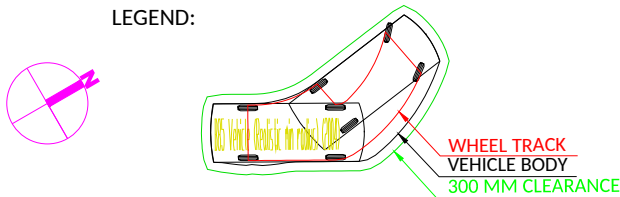



Dwg No 19090/06 Rev. A 18/12/2019

Client:
Avalon Central Pty Ltd


3 Central Road, Avalon Beach NSW 2107

DWG design checks as per AS/NZS 2890 series for basement car park 2

SCALE 1:200@A4

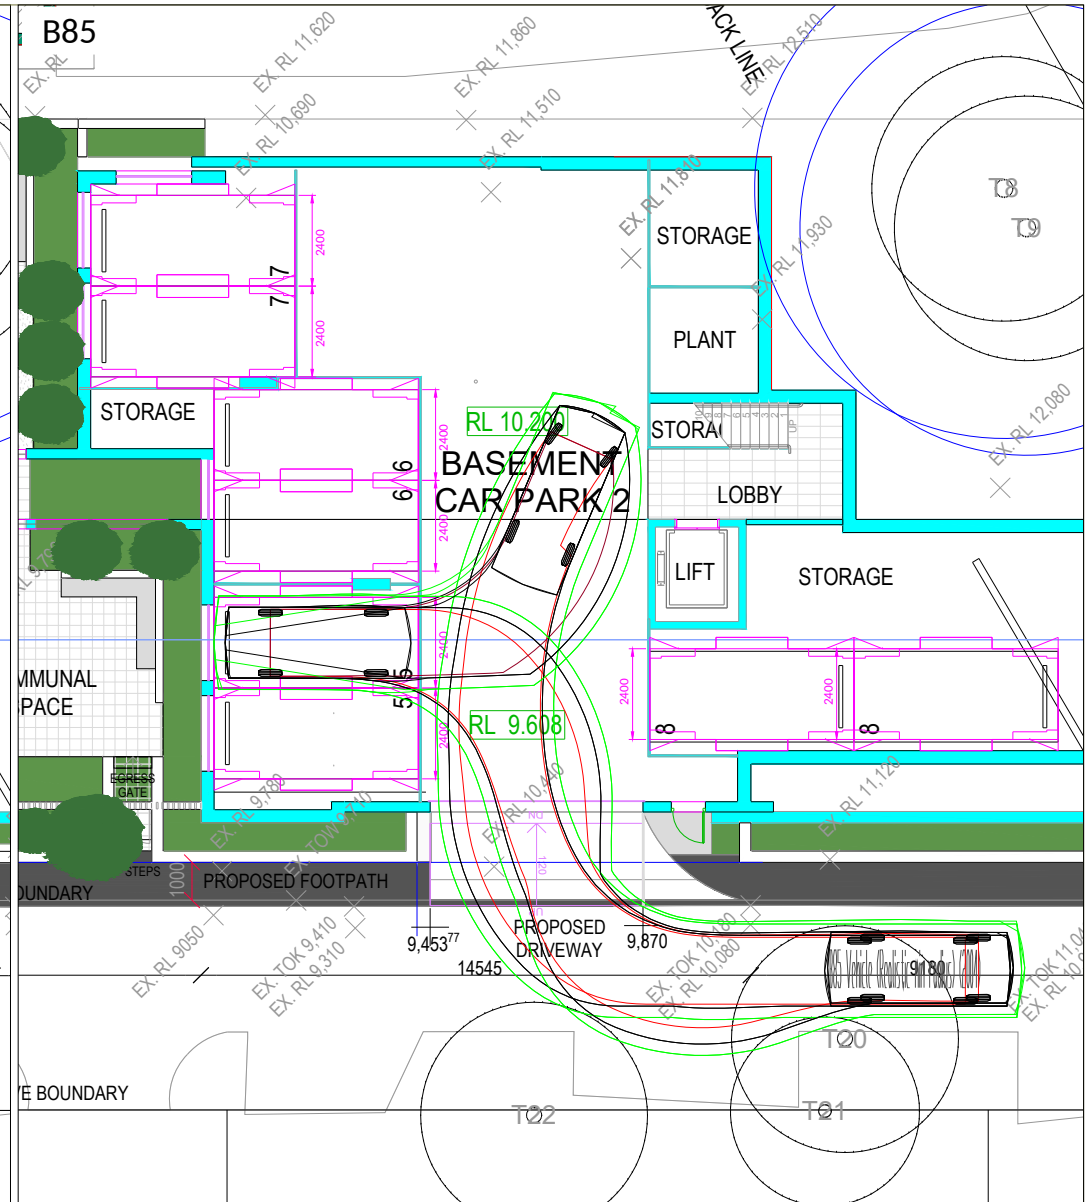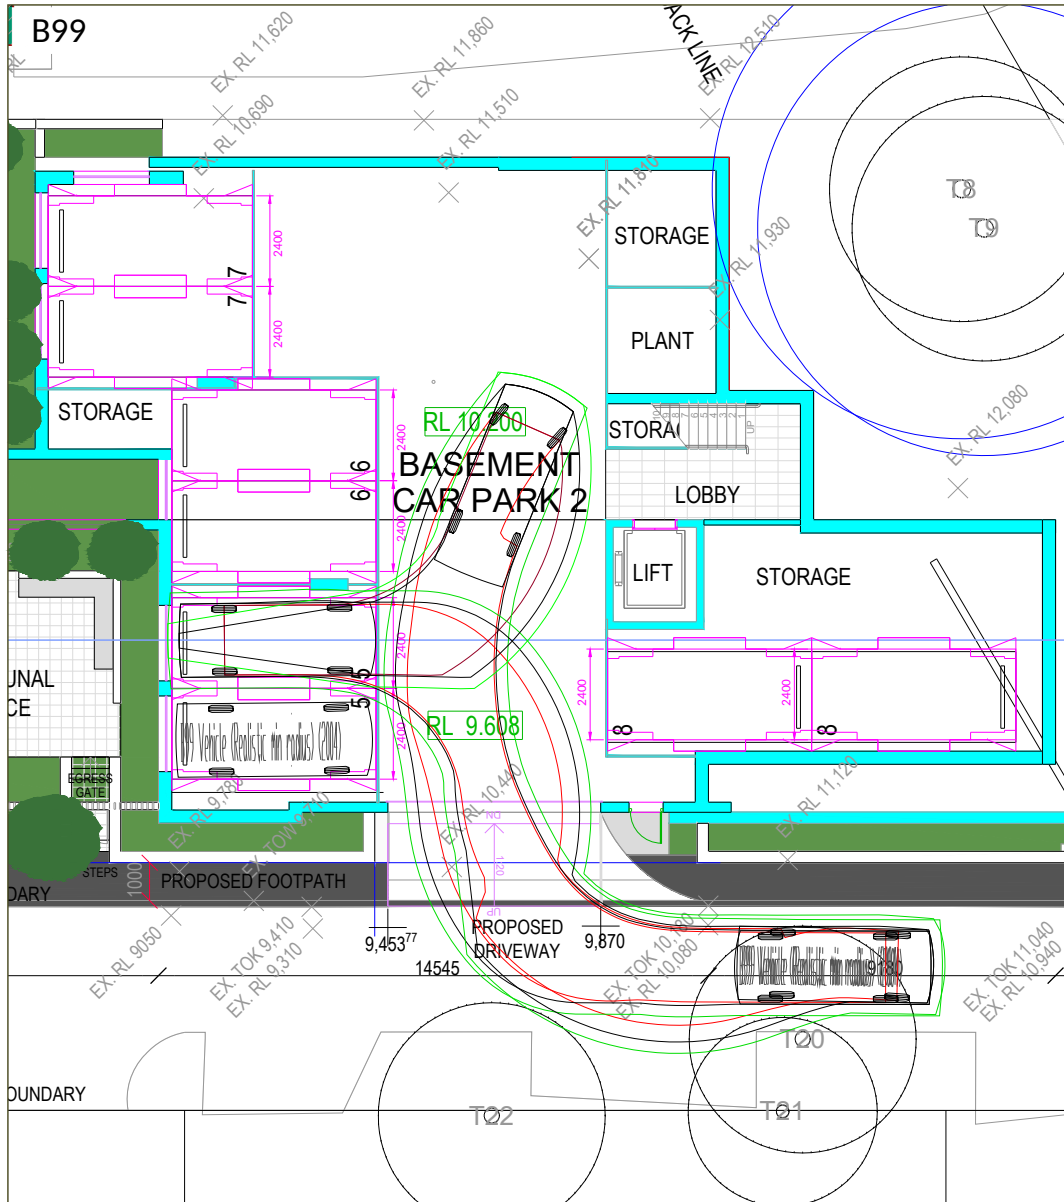

LEGEND:

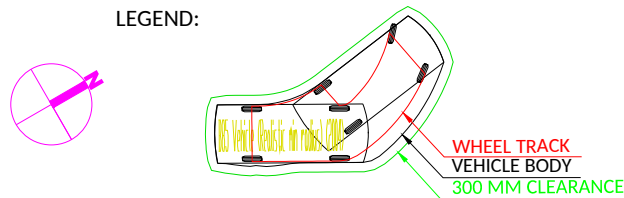



Dwg No 19090/07 Rev. A 18/12/2019

Client:
Avalon Central Pty Ltd


3 Central Road, Avalon Beach NSW 2107

SCALE 1:200@A4

DWG design checks as per AS/NZS 2890 series for basement car park 2

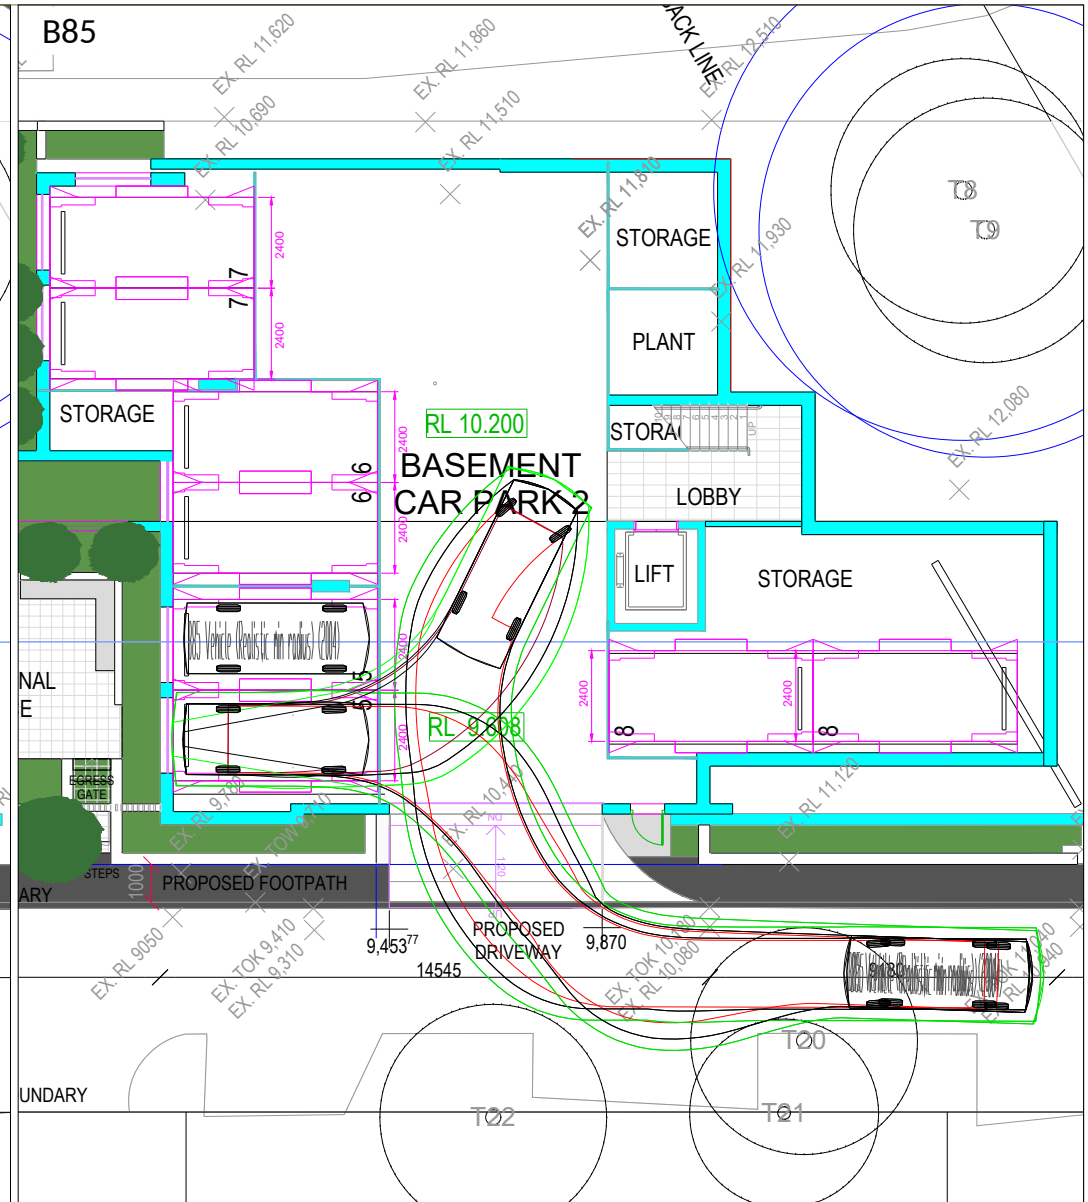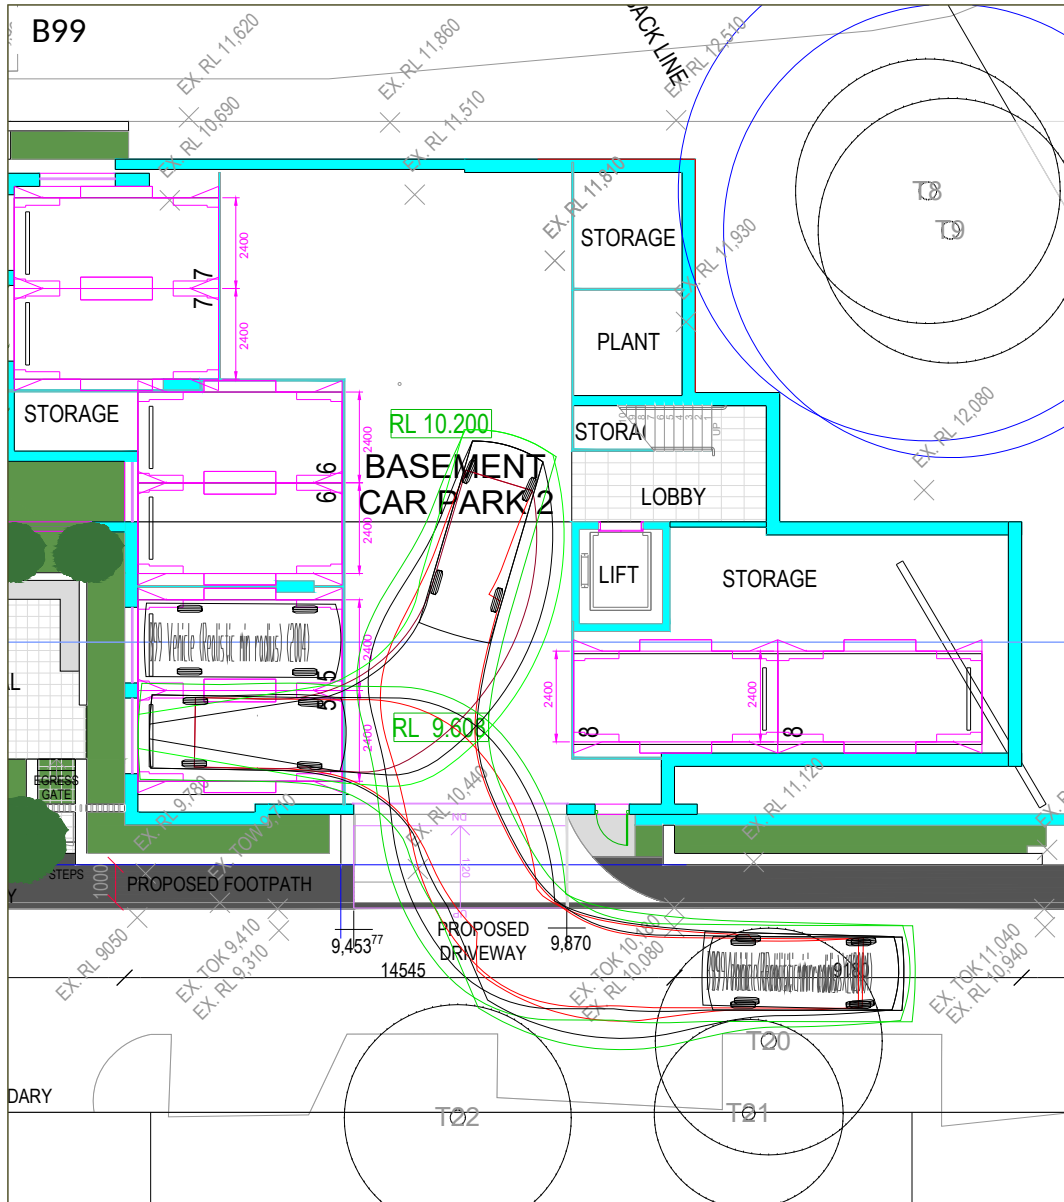

LEGEND:

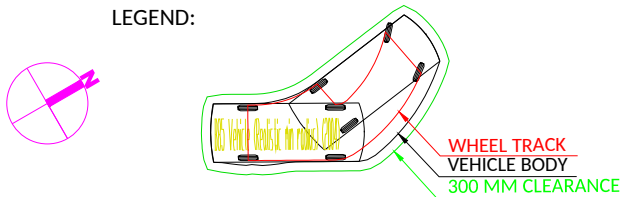



Dwg No 19090/08 Rev. A 18/12/2019


Client:
Avalon Central Pty Ltd

3 Central Road, Avalon Beach NSW 2107


SCALE 1:200@A4

DWG design checks as per AS/NZS 2890 series for basement car park 2

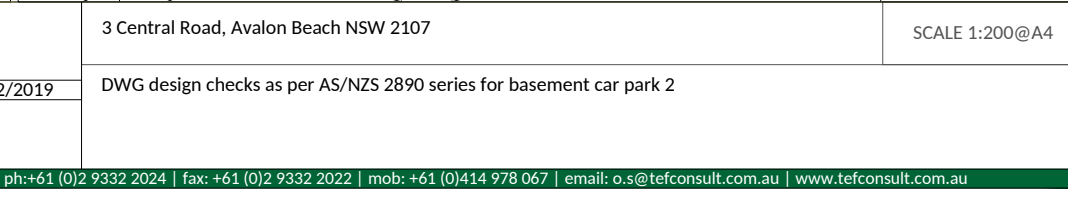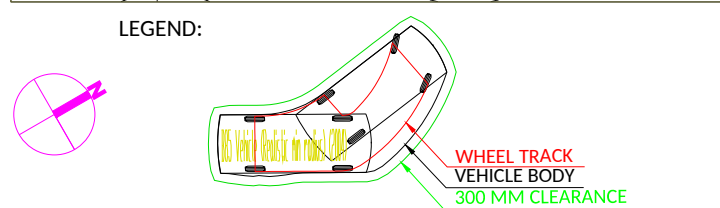

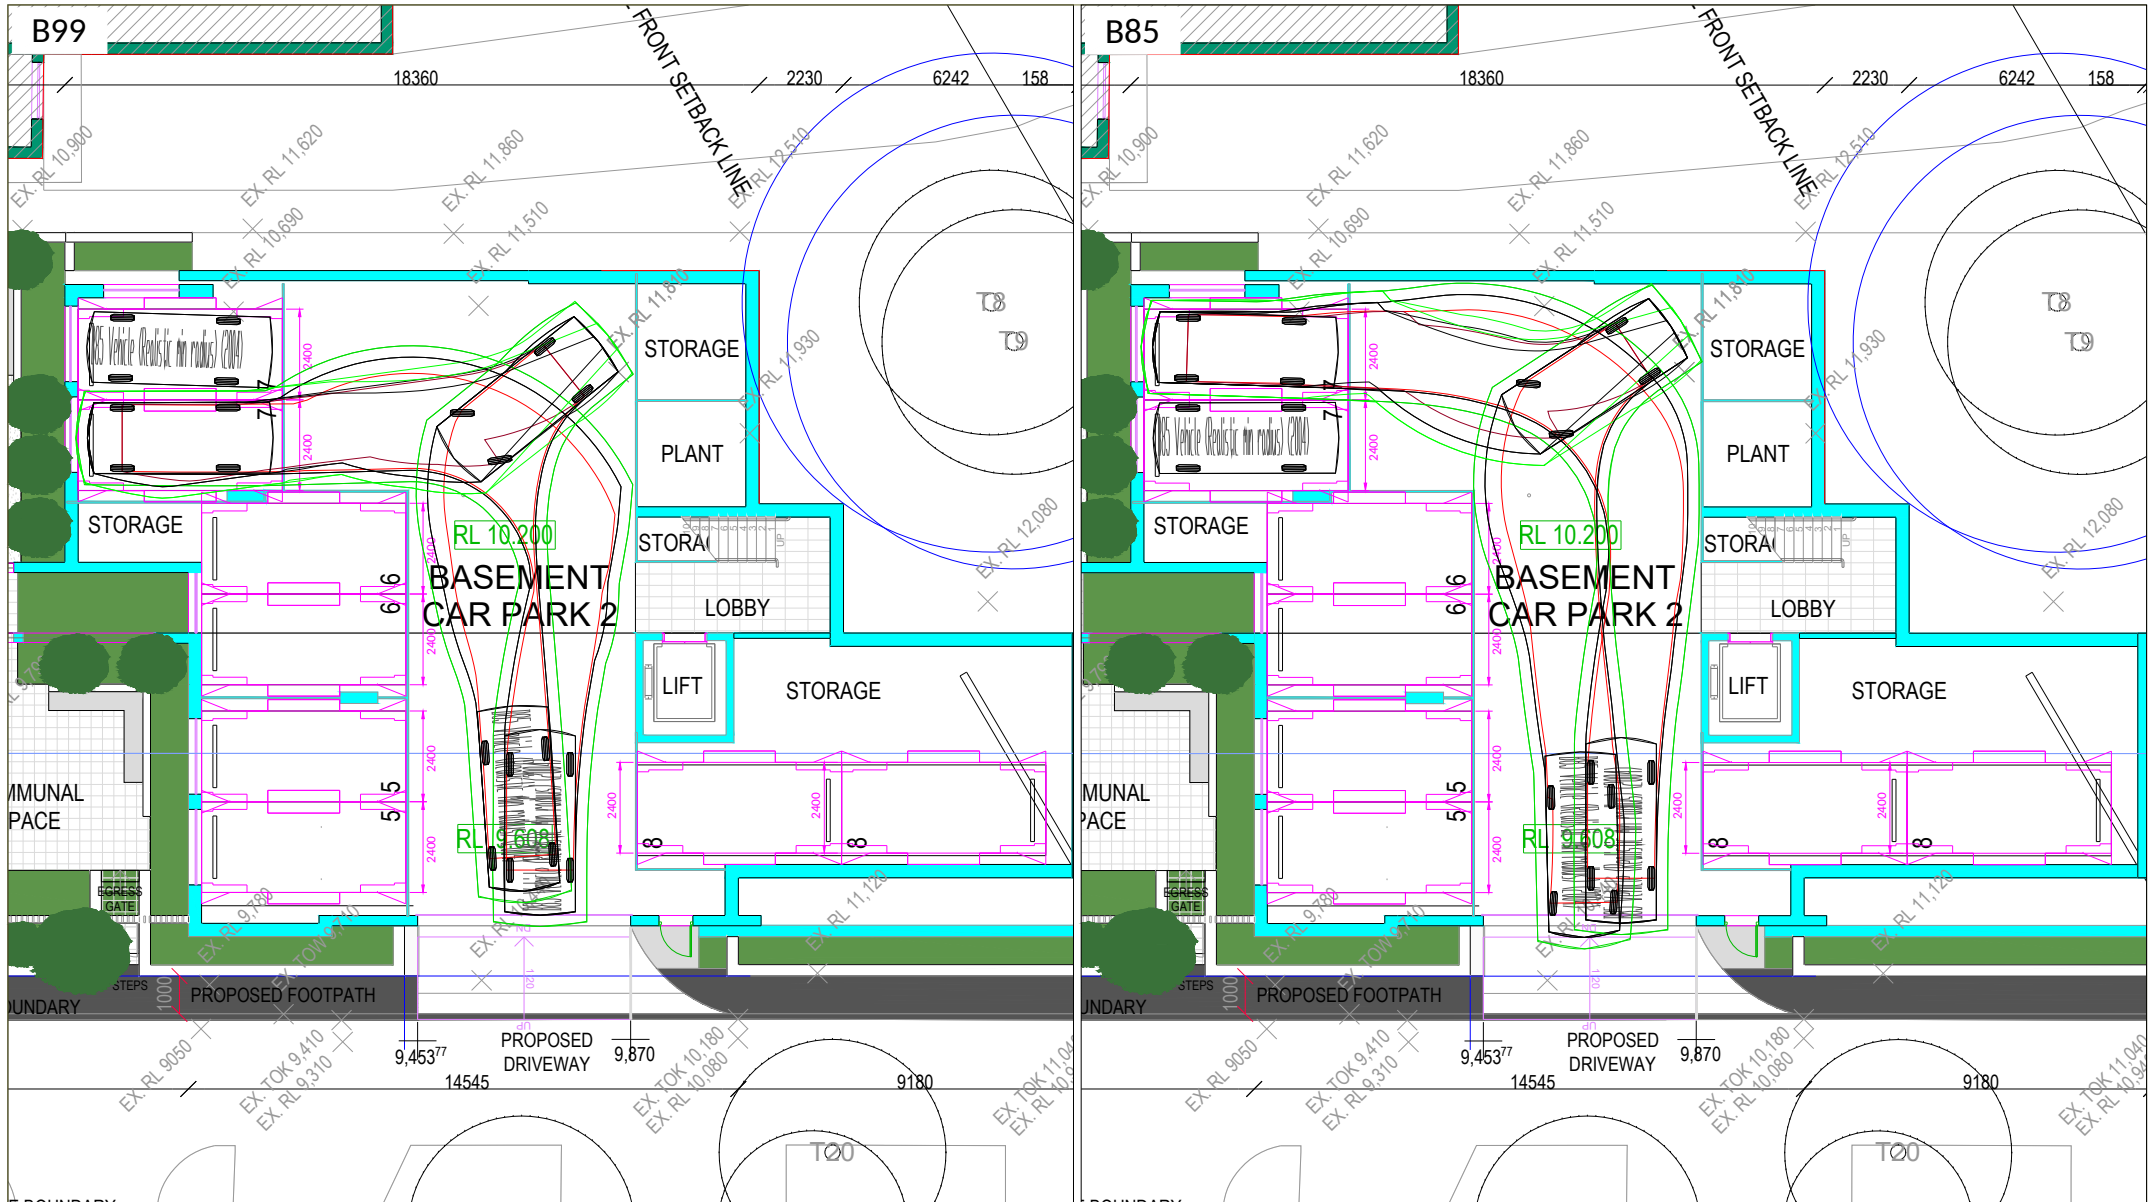

LEGEND:

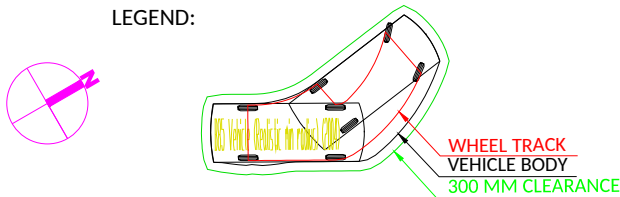

Dwg No 19090/10 Rev. A 18/12/2019

Client:
Avalon Central Pty Ltd

3 Central Road, Avalon Beach NSW 2107

SCALE 1:200@A4

DWG design checks as per AS/NZS 2890 series for basement car park 2