


Matthew Aaron Power
MATTHEW AARON POWER
REGISTERED SURVEYOR
UNDER THE SURVEYING AND SPATIAL
INFORMATION ACT, 2002

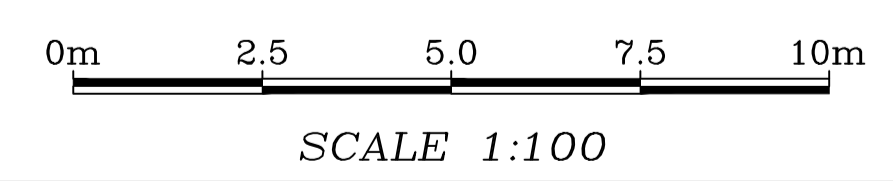

LEGEND

89.90	SPOT LEVEL		TAP
89.68TK	TOP OF KERB LEVEL		SMALL DRAIN
89.55G	KERB GUTTER LEVEL		POWER & LIGHT POLE
89.66LT	DRAINAGE LINTEL LEVEL		SINGLE TELSTRA PIT
89.68VC	VEHICLE CROSSING LEVEL		SEWER LAMP HOLE
90.15LP	LIP OF GUTTER LEVEL		GATE
89.97BW	BOTTOM OF WALL LEVEL		OVERHEAD TELSTRA
90.06TW	TOP OF WALL LEVEL		DRAINAGE LINE
96.47RR	ROOF RIDGE LEVEL		OVERHEAD ELECTRICITY
92.55TG	TOP OF ROOF GUTTER LEVEL		TREE
94.42H	WINDOW HEAD LEVEL		TREE
92.93S	WINDOW SILL LEVEL		TREE
91.14FL	FLOOR LEVEL		TREE
93.78AWN	AWNING LEVEL		TREE
88.79INV	INVERT LEVEL		TREE
95.41W	WIRE LEVEL		TREE

TREE
 -SPREAD
 1.0φ -DIAMETER
 H10.0 -HEIGHT
 88.00 MAJOR CONTOUR
 MINOR CONTOUR

REV.	AMENDMENTS	DATE
C	BOUNDARY DEFINITION NOTE ADDED	18/09/24
B	ADDITIONAL INFORMATION ADDED	12/02/24
A	FINAL ISSUE	30/01/24

HORIZONTAL DATUM:
CO-ORDINATE SYSTEM: MGA2020

MARKS ADOPTED:
S.S.M. 38410
E 334 560.566
N 6 263 862.785

VERTICAL DATUM:
DATUM: A.H.D.
B.M. ADOPTED: S.S.M. 38410
R.L. 88.410
SOURCE: S.C.I.M.S.

NOTES

- TREE SIZES ARE ESTIMATES ONLY RELATED TO MGA 2020.
- CONTOURS ARE INDICATIVE ONLY. CONTOUR INTERVAL 0.5m.
- ONLY VISIBLE SERVICES HAVE BEEN LOCATED IN THIS SURVEY.
- USERS OF THIS DRAWING HAVE A DUTY OF CARE TO CONTACT "BEFORE YOU DIG AUSTRALIA". FOR SPEED OF RESPONSE VISIT www.byda.com.au
- SERVICE & UTILITIES SHOWN ON PLAN HAVE BEEN LOCATED BY PHYSICAL EVIDENCE ON SITE &/OR BY REFERENCE TO SERVICE PLANS FROM STATUTORY AUTHORITIES. SOME PITS MAY NOT HAVE BEEN OPENED TO VERIFY THE TYPE OF UTILITY.
- ALL DIMENSIONS MUST BE VERIFIED ON SITE PRIOR TO ANY CONSTRUCTION.
- THIS PLAN HAS BEEN PREPARED FOR THE EXCLUSIVE USE OF DARREN BARTOLO.
- THE POSITION OF SURVEYED DATA HAS BEEN LOCATED AND IS SHOWN TO TOPOGRAPHIC ACCURACIES. IF CLEARANCES TO BOUNDARIES OR OTHER FEATURES ARE CRITICAL, AND DIMENSIONS ARE NOT SHOWN FURTHER SURVEY MAY BE REQUIRED.

BEARINGS AND DISTANCES OF BOUNDARIES ARE BY TITLE ONLY WITH BEARINGS RELATED TO MGA 2020.
 COPYRIGHT © DEGOTARDI SMITH & PARTNERS SURVEYORS 2024.
 NO PART OF THIS SURVEY MAY BE REPRODUCED, STORED IN A RETRIEVAL SYSTEM OR TRANSMITTED IN ANY FORM, WITHOUT THE WRITTEN PERMISSION OF THE COPYRIGHT OWNER EXCEPT AS PERMITTED BY THE COPYRIGHT ACT 1968.
 ANY PERMITTED DOWNLOADING, ELECTRONIC STORAGE, DISPLAY, PRINT, COPY OR REPRODUCTION OF THIS SURVEY SHOULD CONTAIN NO ALTERATION OR ADDITION TO THE ORIGINAL SURVEY.
 THIS NOTICE MUST NOT BE ERASED.
 BOUNDARY IDENTIFICATION HAS BEEN CARRIED OUT BY MATTHEW AARON POWER.

CLIENT:
DARREN BARTOLO
No.8 WAKELY PLACE
FORESTVILLE

PLAN
SHOWING DETAIL & LEVELS
OVER LOT 8 D.P. 220182
No.8 WAKELY PLACE
FORESTVILLE

DS & P
Degotardi Smith & Partners
CONSULTING SURVEYORS ESTABLISHED 1957

Suite 1/9-11 Bridge Street |
Pymble NSW 2073 | Australia
T (+61) 2 9440 1100
F (+61) 2 9440 1055
E. surveys@degotardi.com.au
W. www.degotardi.com.au

L.G.A. NORTHERN BEACHES		SHEET 1 OF 1	
SURVEYED B.B.	DRAWN P.R.G.	CHECKED B.B.	APPROVED M.P.
SURVEY REFERENCE 36567		SCALE 1:100	DATE 18/09/2024
DRAWING NUMBER 36567A01.DWG		REV. C	