
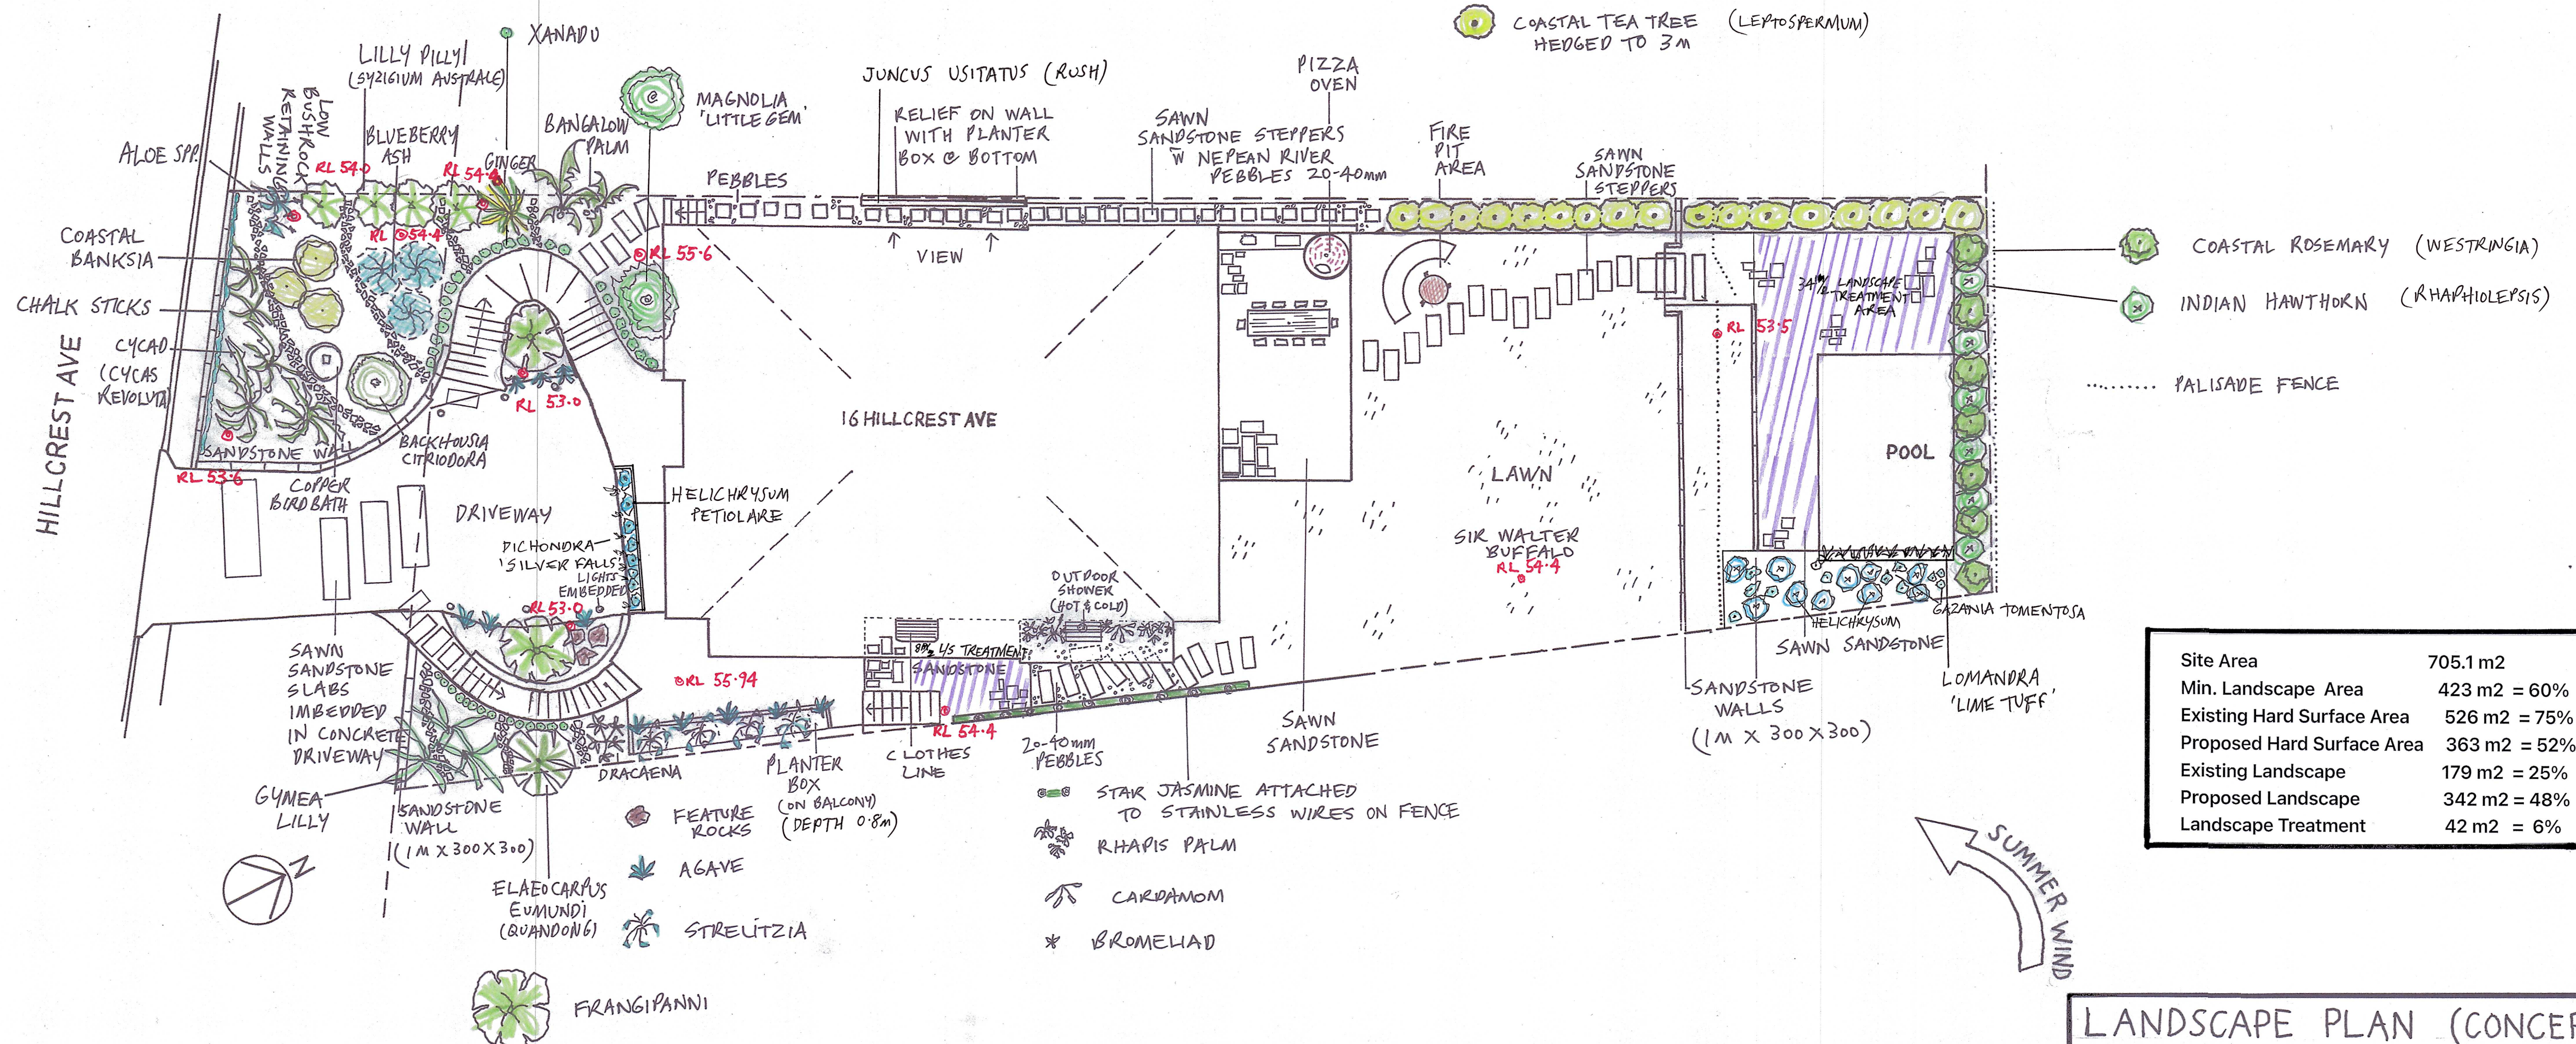


Banksia integrifolia	3	75L	5 m
Senecio 'Chalk sticks'	30	6"	0.2 m
Cycas revoluta	5	100L	1.5 m
Aloe spp.	3	25L	1.5 m
Syzigium australe	4	75L	18 m
Philodendron Xanadu	40	25L	0.5 m
Eleocharis reticulatus	3	75L	3-10m

Magnolia 'Little Gem'	1	100L	4 m
Backhousia citriodora	1	100L	3-10 m
Plumeria (Frangipanni)	2	100L	5 m
Agave attenuata	25	25L	1m
Doryanthes excelsa	3	75L	2-3 m
Dichondra 'Silver Falls'	7	6"	0.1 m
Archontophoenix cunninghamiana	1	100L	20 m

Alpinia zerumbet (Variegata) (GINGER)	1	25 L	1-2 m
Helichrysum petiolare	20	8"	0.5 m
Dracaena marginata	1	100L	3-5 m
Eleocharpus 'Eumundi'	1	100L	10 m
Strelitzia reginae	5	75 L	1-2 m
Trachelospermum jasminoides	11	25 L	3 m

Rhapis palm	2	75L	2-3 m
Elettaria cardamomum	4	25L	2 m
Bromeliad spp.	11	8"	0.3-0.5m
Juncos usitatus	5	8"	0.5 m
Leptospermum laevigatum	17	75L	3 m
Westringia fruticosa	7	25 L	1-2 m
Rhaphiolepis indica	7	25 L	1-2 m
Lomandra 'Lime Tuff'	11	8"	0.5 m
Gazania tomentosa	11	8"	0.3 m

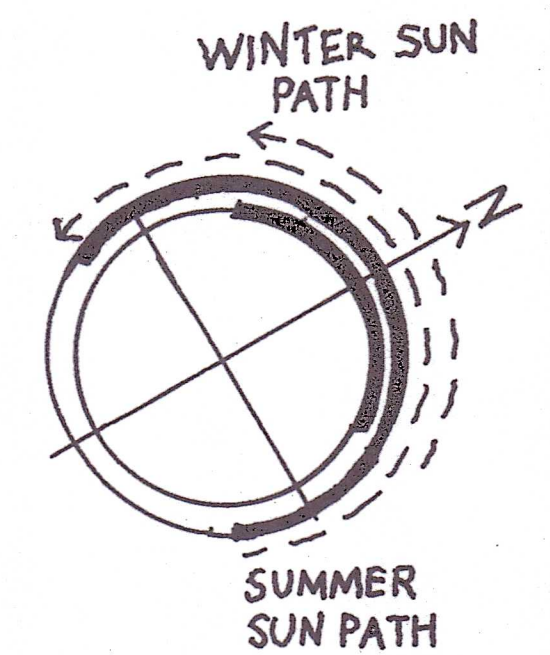

Site Area	705.1 m2
Min. Landscape Area	423 m2 = 60%
Existing Hard Surface Area	526 m2 = 75%
Proposed Hard Surface Area	363 m2 = 52%
Existing Landscape	179 m2 = 25%
Proposed Landscape	342 m2 = 48%
Landscape Treatment	42 m2 = 6%

1. ALL BUSH ROCK & STONE ON SITE TO BE RETAINED & RECYCLED INTO NEW WALLS.
2. DRACEANA & BANGALOW PALM TO BE TRANSPLANTED INTO NEW GARDEN. (POT UP, FERTILISE) ALL AGAVE TO BE RETAINED.

3. LAWN TO BE LAID ON AT MINIMUM 100 mm OF AUSTRALIAN NATIVE L/S ORGANIC GARDEN MIX.
4. ALL NEW PLANTINGS TO BE PLANTED INTO 2x POT SIZE OF ORGANIC GARDEN MIX.

5. ALL GARDEN AREAS TO BE MULCHED WITH ANL 'DROUGHTMASTER'.
6. PLANTER BOX INSTALLED WITH ANL PLANTER BOX MIX.
7. SUITABLE WATERING SYSTEM TO BE INSTALLED.

APPROX. SCALE 1:100

SACRED SPACES DESIGN (DRAWN BY)

0411 122 012 JAN 2025