

LEGEND:			
	SEWER MAIN AND DIRECTION OF FLOW		POTABLE WATER MAIN
	SYDNEY WATER SEWER MAN-HOLE		HYDRANT
	MAINTENANCE SHAFT		STOP VALVE
	RODDING POINT		DICL DUCTILE IRON CEMENT LINED
	VENTSHAFT (INDUCT OR EDUCT)		EW EARTHENWARE
	VERTICAL RISER		RC REINFORCED CONCRETE
	P.C.P. OR JUNCTION		SGW SALT GLAZED WARE
			VC VITRIFIED CLAY
			S.O. SQUARE OFF
			PEG PEG IN GROUND
			NAIL NAIL IN GROUND OR ON WALL
			BDY BOUNDARY
			EX. EXISTING
			DN DIAMETER PEG


PEG-OUT / SERVICE PROTECTION REPORT

A3 - SIZE SHEET

ELECTRONIC DETECTION USED TO LOCATE COUNCIL STORM WATER ON SITE.

NOTES:

- CONTRACTOR TO CONFIRM LINE, LEVEL AND SIZE OF ALL THE EXISTING SERVICES (AS PER NOTE ON PLAN) WITHIN THE VICINITY OF ANY NEW WORKS AND REPORT ANY CONFLICT TO SITE SUPERINTENDENT PRIOR TO ANY CONSTRUCTION COMMENCING
- Ausflow PTY LTD (ABN: 86 097 766 428)
Ph: (02) 9555 7979
Level 1, 323a Darling Street, Balmain NSW 2041
Email: info@ausflowsydney.com.au
Web: www.ausflowsydney.com.au
ACCREDITED AS SERVICE PROTECTION REPORTER BY SYDNEY WATER
- THE LOCATION OF THE ASSETS SPECIFIED ON THIS REPORT HAVE BEEN TAKEN FROM EXISTING FENCE LINES AND/OR SURVEYORS MARKINGS OR PEGS. FENCE LINES MAY NOT BE TRUE BOUNDARY LINES AND MAY NEED TO BE CONFIRMED BY SURVEYOR.
- THIS PLAN IS **NOT TO SCALE**, DO NOT SCALE FROM THIS PLAN REFER DIMENSIONS SHOWN

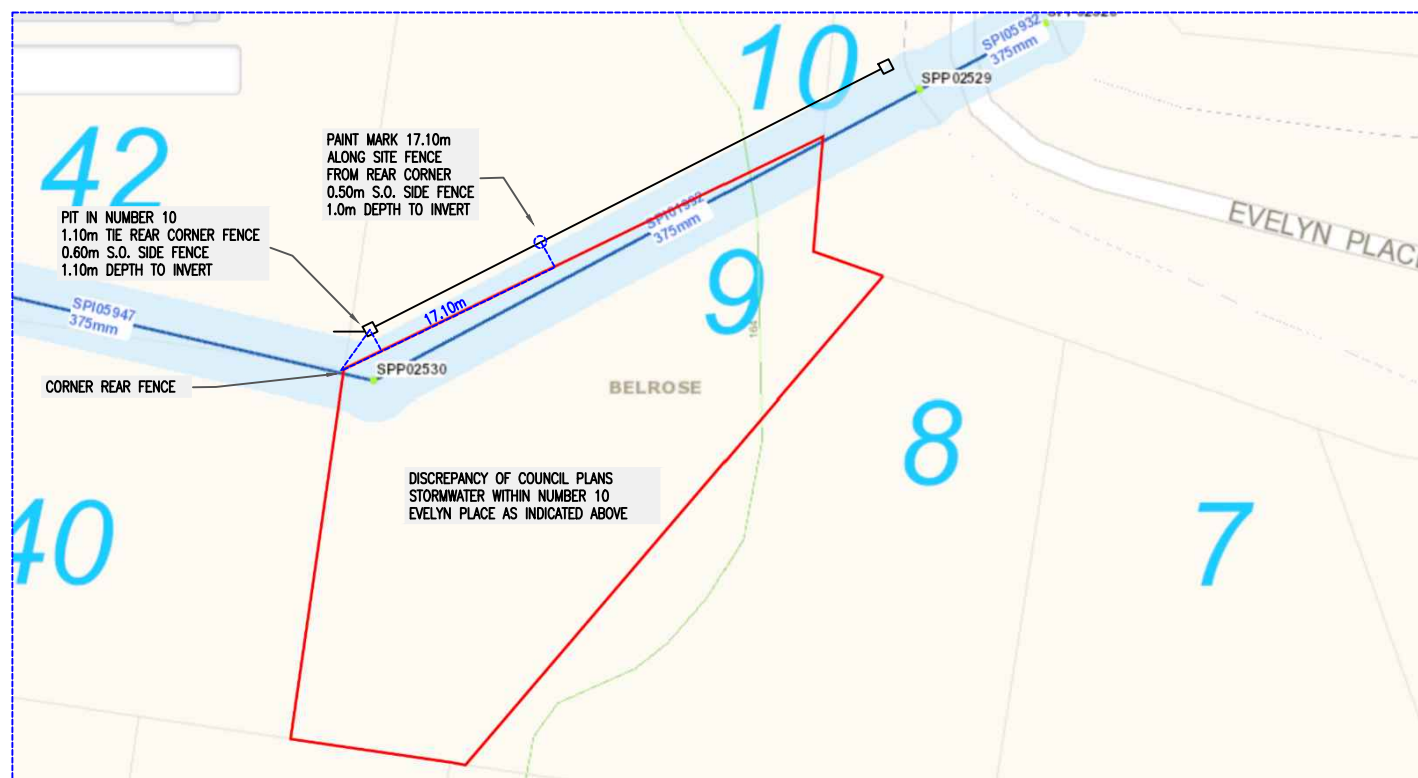

PLAN TO BE READ IN CONJUNCTION WITH CURRENT SURVEY PLAN PRIOR TO COMMENCEMENT OF EXCAVATION FOR PROPOSED AND / OR EXISTING SERVICES CONTACT: DIAL BEFORE YOU DIG Ph: 1100 ELECTRICITY AUSGRID Ph: 4951 4555 GAS AGILITY Ph: 132 909 TELECOMM TELSTRA Ph: 9204 0880 GIVE AT LEAST 48 HOURS NOTICE	UTILITIES LOCATED:				SITE STRATA (CIRCLE APPLICABLE)								PROPERTY ADDRESS:		PLAN SUPPLIED BY:	
	SERVICE EXISTING SEWER: COUNCIL STORM WATER ASSET: STORMWATER: SMD POTABLE WATER:	DATE 10/10/19	SIZE (mm) 375	TYPE CONC	CLAY <input type="checkbox"/>	ROCK <input checked="" type="checkbox"/>	ROCK TRENCH <input type="checkbox"/>	SAND <input checked="" type="checkbox"/>	SHALE <input type="checkbox"/>	TUNNEL <input type="checkbox"/>	RUBBISH FILL <input type="checkbox"/>	OTHER (SPECIFY) -	LOT: 9 9 Evelyn Place Belrose			
I Gabriel Austin, of Ausflow Pty Ltd, being accredited to carry out a Service Protection Report, certify that the information shown on the report is accurate and has been prepared in accordance with the relevant instructions.				LOCATOR: Gabriel Austin LOCATOR SIGNATURE: Date: 10/10/19								SHEET 1 OF 1		REVISION No. 1		

DRAFTED BY: AT

PLAN DRAWN DATE: 10/10/19