



LOT 80 SEC B
D.P: 11784
L.G.A: NORTHERN BEACHES

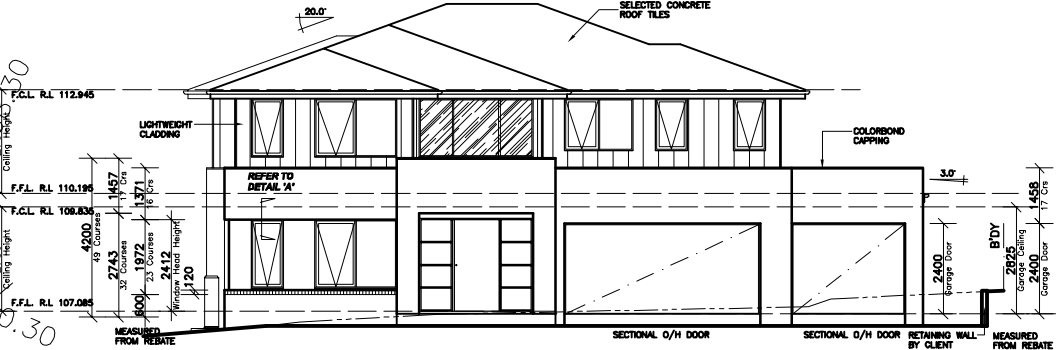

ELEVATION 1
-WEST-

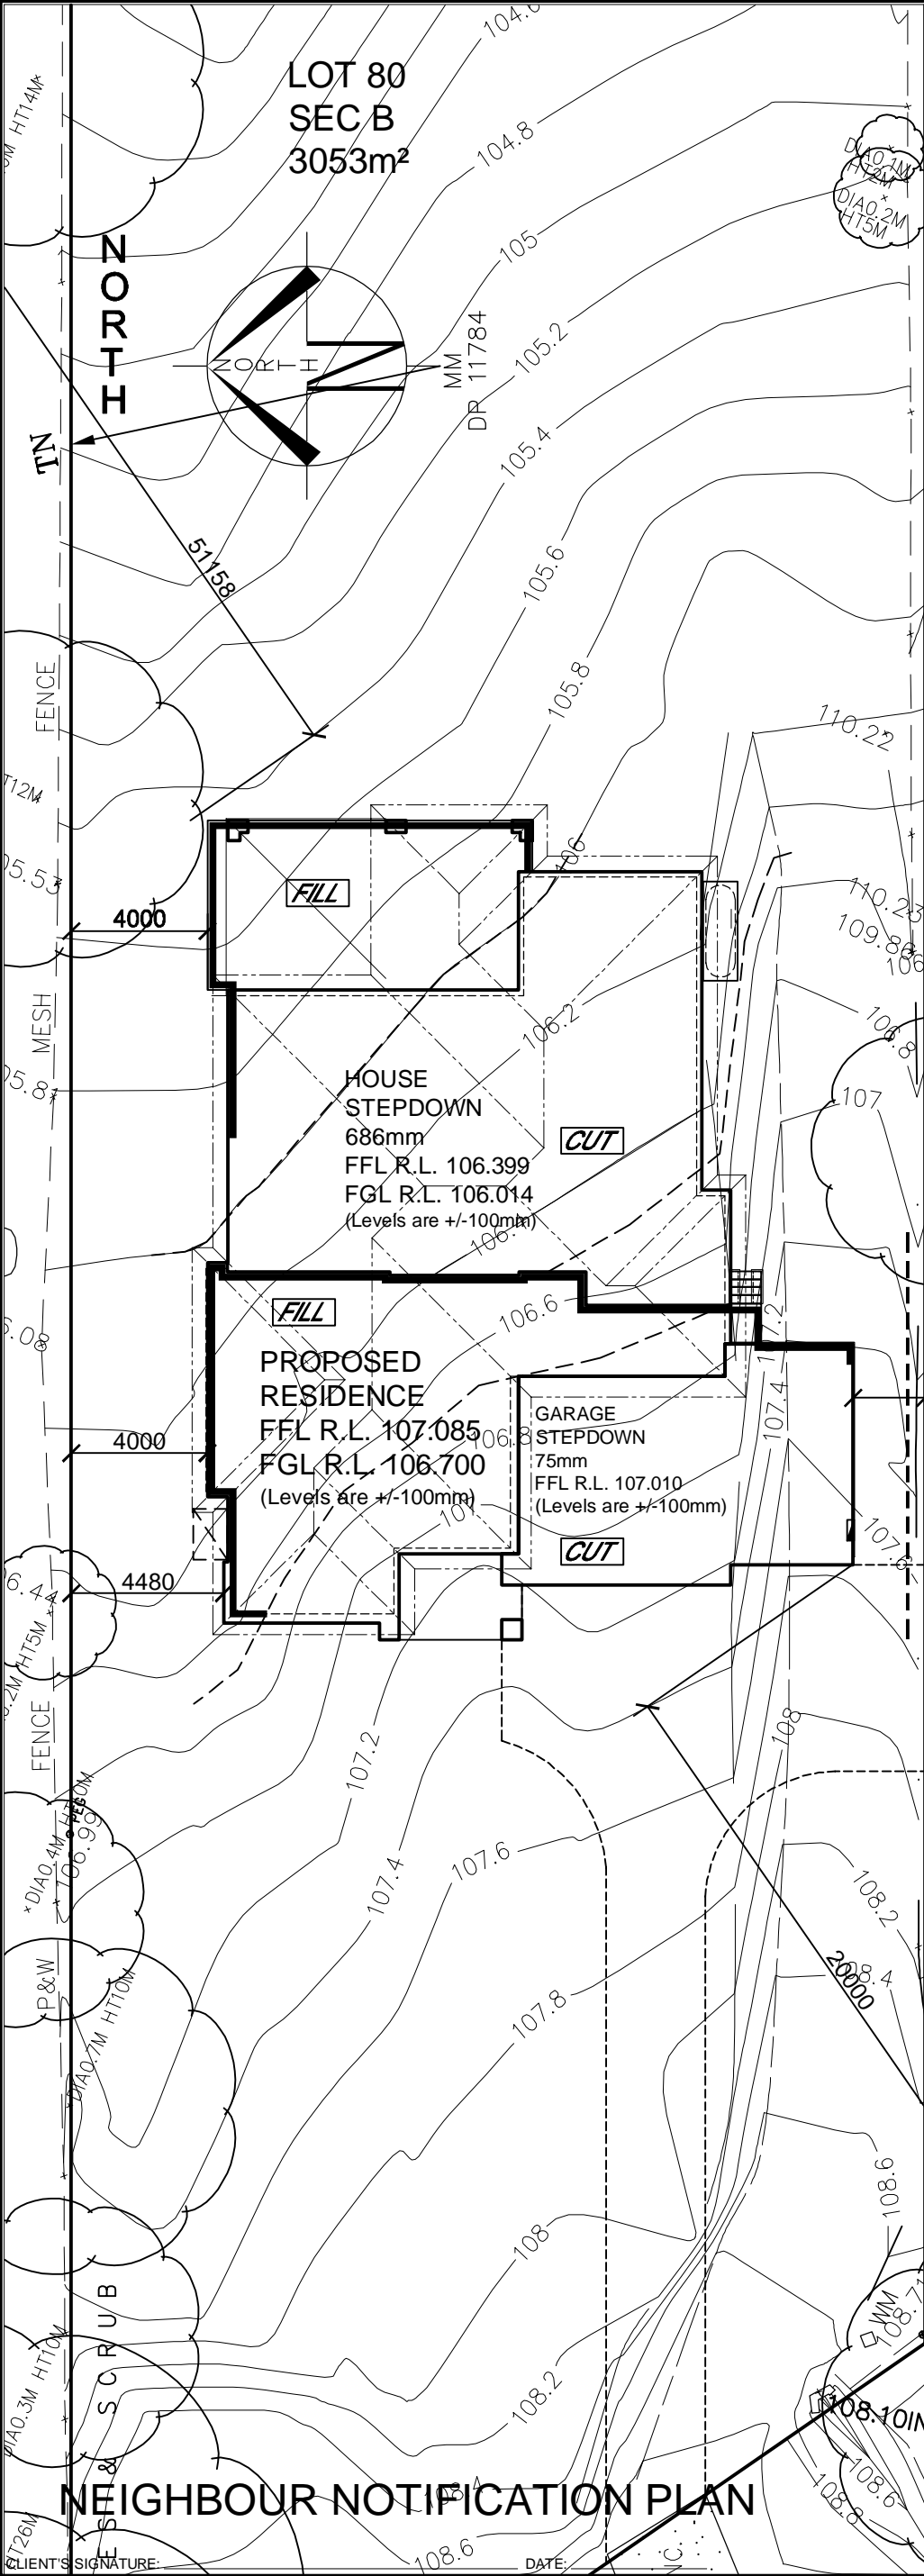

ELEVATION 2
-SOUTH-



ELEVATION 3
-EAST-



ELEVATION 4
-NORTH-

NEIGHBOUR NOTIFICATION PLAN

<div>ClarendonHomes</div> <div>BL No. 2298C ABN 18 003 892 706</div> <div>Clarendon Homes (NSW) P/L 21 Solent Circuit, Baulkham Hills NSW 2153 T: (02) 8851 5300</div>	<div>© ALL RIGHTS RESERVED</div> <div>This plan is the property of CLARENDON HOMES (NSW) P/L</div> <div>Any copying or altering of the drawing shall not be undertaken without written permission from CLARENDON HOMES (NSW) P/L</div> <div># ALL DIMENSIONS TO STRUCTURAL ELEMENTS. DIMENSIONS TO BE READ IN PREFERENCE TO SCALING.</div>	<div>PRODUCT:</div> <div>MOSMAN 56</div> <div>Northcott</div> <div>R/H Garage</div> <div>Argyle Specification</div>	<div>CLIENT:</div> <div>Mr SABENA</div> <div>Mrs SABENA</div>	DA DRAWINGS		
			<div>SITE ADDRESS:</div> <div>Lot 80 SEC B, No.12, D.P: 11784</div>	<div>DRAWN:</div> <div>PG.</div>	<div>DATE:</div> <div>13.04.20</div>	<div>Rev:</div> <div>F</div>
			<div>Ingleside Road</div> <div>INGLESIDE 2101</div>	<div>RATIO @ A3:</div> <div>1:200</div>	<div>CHECKED:</div> <div>J.S</div>	
				<div>SHEET:</div> <div>2.5</div>	<div>JOB No:</div> <div>29914187</div>	<div>NSW</div>