


**THIS PLAN IS TO BE READ IN CONJUNCTION WITH THE CONDITIONS OF DEVELOPMENT CONSENT DA2022/1630**

NOTE:  
BOUNDARY SURVEY HAS BEEN UNDERTAKEN.  
BEARINGS, DIMENSIONS AND AREAS ARE FROM TITLE.  
SERVICES SHOWN ARE INDICATIVE ONLY. POSITIONS ARE BASED ON SURFACE INDICATORS LOCATED DURING FIELD SURVEY. CORROBORATION OF THE EXACT POSITION SHOULD BE MADE PRIOR TO ANY EXCAVATION WORK. OTHER SERVICES MAY EXIST WHICH ARE NOT SHOWN.  
LEVELS ARE BASED ON AUSTRALIAN HEIGHT DATUM (AHD) USING SSM 64 WITH RL 66.220 (AHD).  
RIDGE & GUTTER HEIGHTS HAVE BEEN OBTAINED BY INDIRECT METHOD AND ARE ACCURATE TO ± 0.05m.  
CONTOURS ARE AN INDICATION OF LANDFORM AND SHOULD NOT BE TAKEN IN PREFERENCE TO SPOT LEVELS SHOWN.  
CONTOUR INTERVAL 0.25m.

LEGEND  
EB - EDGE OF BITUMEN  
TB - TOP OF BANK  
BB - BOTTOM OF BANK  
DT - TOP OF DOOR  
WT - TOP OF WINDOW  
WS - BOTTOM OF WINDOW  
EV - EAVES  
RR - ROOF RIDGE  
FL - FLOOR LEVEL  
TEL - TELSTRAPIT  
WM - WATER METER  
SV - STOP VALVE  
PP - POWER POLE

Old sign to be removed  
for more details refer to DWG 20220723

DEVELOPMENT APPLICATION FOR THE INSTALLATION OF AN ELECTRONIC LED SIGN AT SEAFORTH ANGLICAN CHURCH  
1-5 FRENCHS FREST ROAD, SEAFORTH NSW 2092  
DA Applicant: Jim Bennett, Electronic Signs Pty Ltd, 0412 165 746

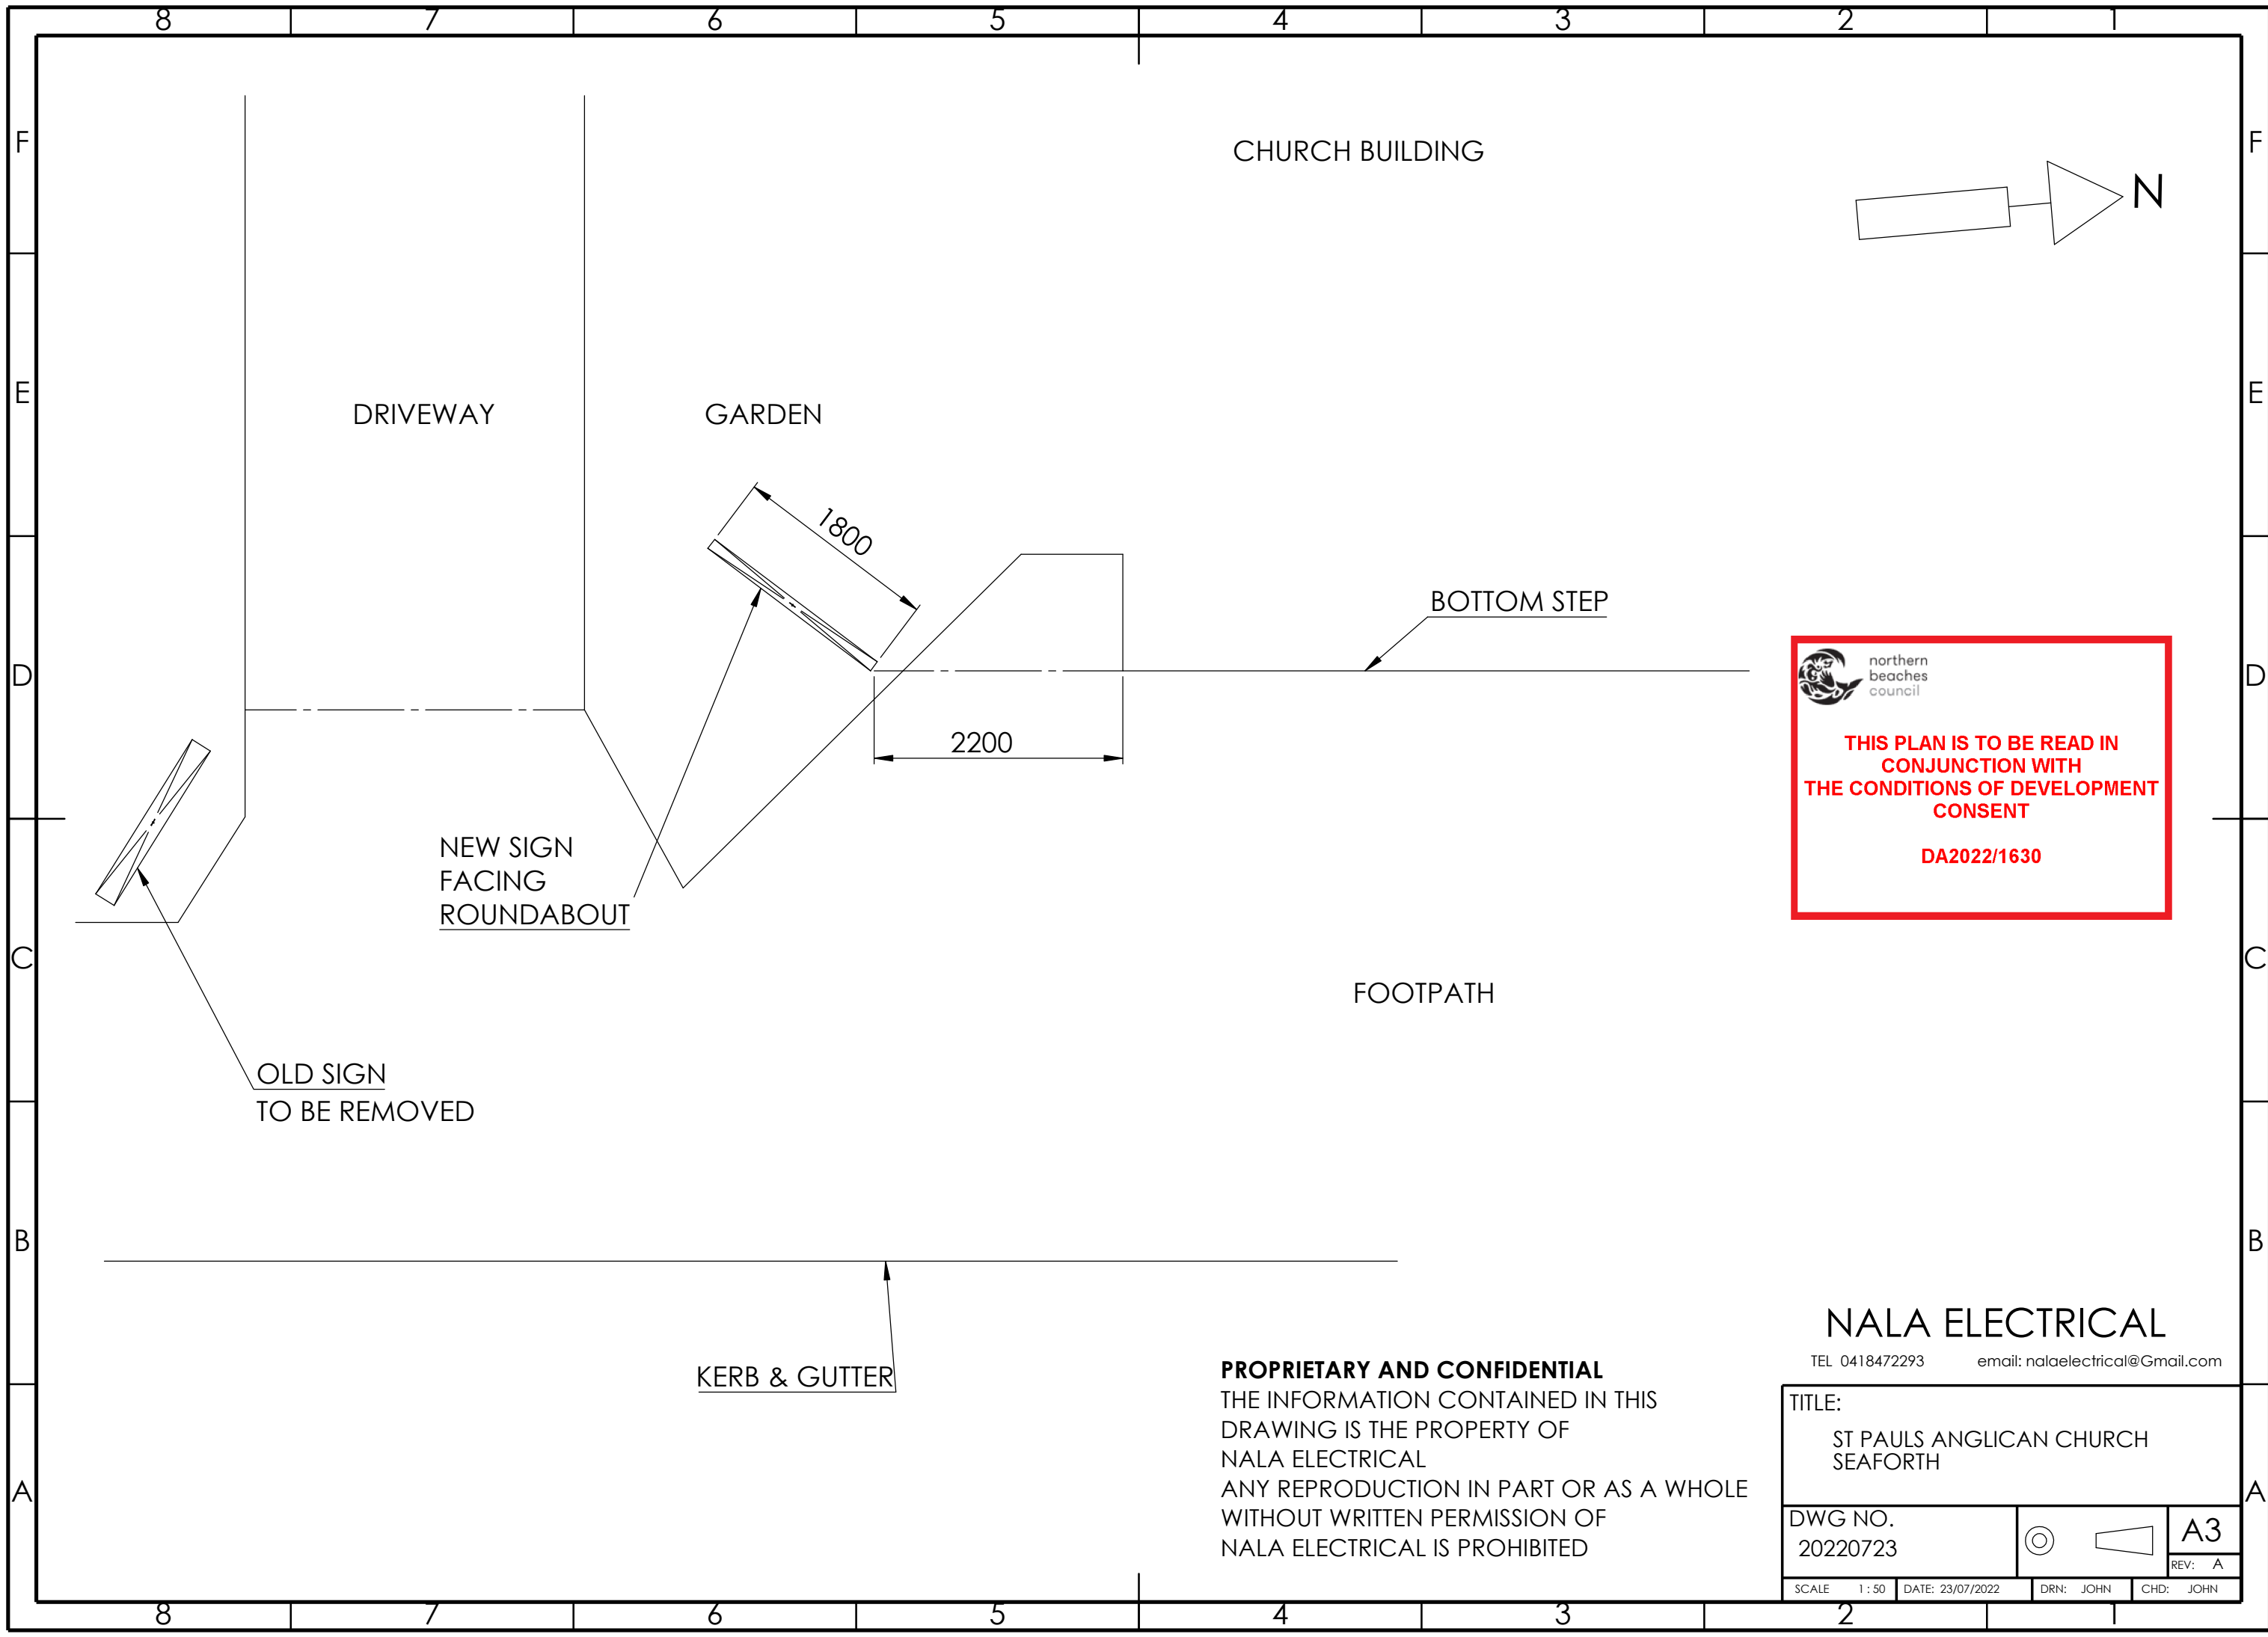

 northern beaches council

**THIS PLAN IS TO BE READ IN CONJUNCTION WITH THE CONDITIONS OF DEVELOPMENT CONSENT**

**DA2022/1630**

**PROPRIETARY AND CONFIDENTIAL**  
THE INFORMATION CONTAINED IN THIS DRAWING IS THE PROPERTY OF NALA ELECTRICAL  
ANY REPRODUCTION IN PART OR AS A WHOLE WITHOUT WRITTEN PERMISSION OF NALA ELECTRICAL IS PROHIBITED

**NALA ELECTRICAL**  
TEL 0418472293 email: nalaelectrical@Gmail.com


TITLE:  
ST PAULS ANGLICAN CHURCH  
SEAFORTH

DWG NO.  
20220723


SCALE 1:50 DATE: 23/07/2022 DRN: JOHN CHD: JOHN

REV: A


**A3**

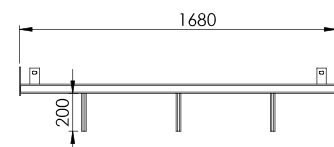


BOTTOM HEADER FRAME  
QTY: 1

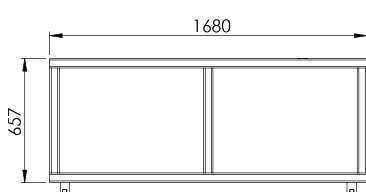


TOP HEADER FRAME  
QTY: 1

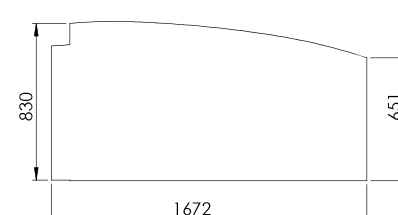

TOP PANEL  
QTY: 1

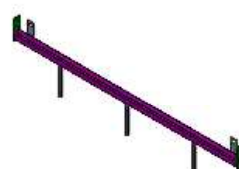


ISOMETRIC

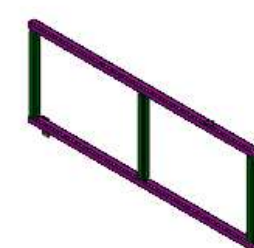

ISOMETRIC



BOTTOM PANEL  
QTY: 1


 **northern beaches council**

**THIS PLAN IS TO BE READ IN CONJUNCTION WITH THE CONDITIONS OF DEVELOPMENT CONSENT**

**DA2022/1630**



FIXING PIPES  
QTY: 2



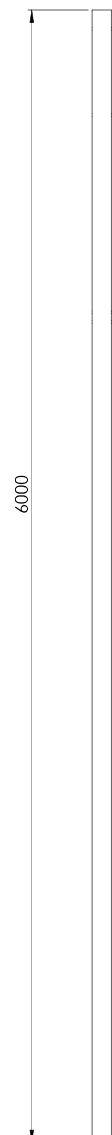


M12 X 170  
GAL BOLTS  
QTY: 4

M12 X 130  
GAL BOLTS  
QTY: 4

GROUND LEVEL

TOP OF SCHOOL  
FENCE 2200MM  
HIGH

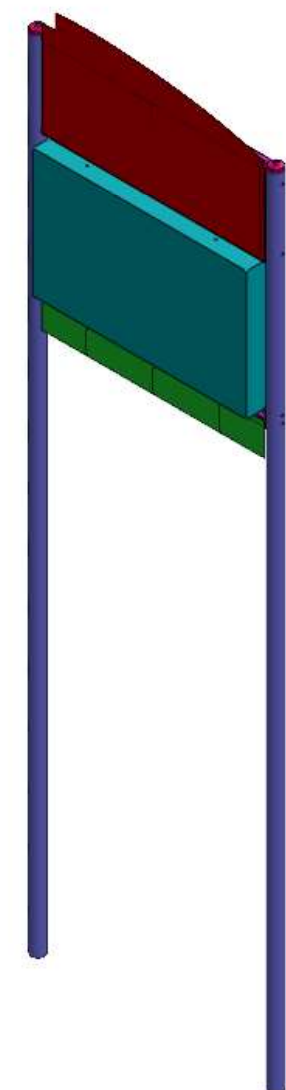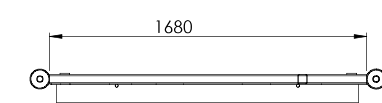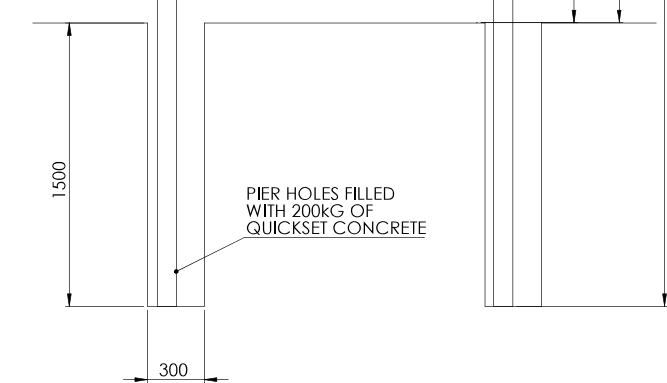

ISOMETRIC

DEVELOPMENT APPLICATION FOR THE  
INSTALLATION OF AN ELECTRONIC LED SIGN AT  
SEAFORTH ANGLICAN CHURCH  
1-5 FRENCHS FOREST ROAD, SEAFORTH NSW 2092

**PROPRIETARY AND CONFIDENTIAL**  
THE INFORMATION CONTAINED IN THIS  
DRAWING IS THE PROPERTY OF  
NALA ELECTRICAL.  
ANY REPRODUCTION IN PART OR AS A WHOLE  
WITHOUT WRITTEN PERMISSION OF  
NALA ELECTRICAL IS PROHIBITED.

NALA ELECTRICAL TEL 0418472293 email: nalaelectrical@gmail.com			
TITLE: SEAFORTH ANGLICAN CHURCH LED FRAME			
DRG No: 10092022		A1	
SCALE: 1:20	DATE: 10/09/2022	DRN: JOHN	REV: A