

49 Blackbutts Road, Frenchs Forest

LANDSCAPE ARCHITECTURE - DA PACKAGE



Site Context






DESIGN NOTES

- 01 Native trees along entry road to supplement existing trees and enhance bush character
- 02 Mix of flowering feature trees to urban forest to provide seasonal interest
- 03 Low native groundcovers and grasses toroad verge with irregular sandstone blocks as landscape feature



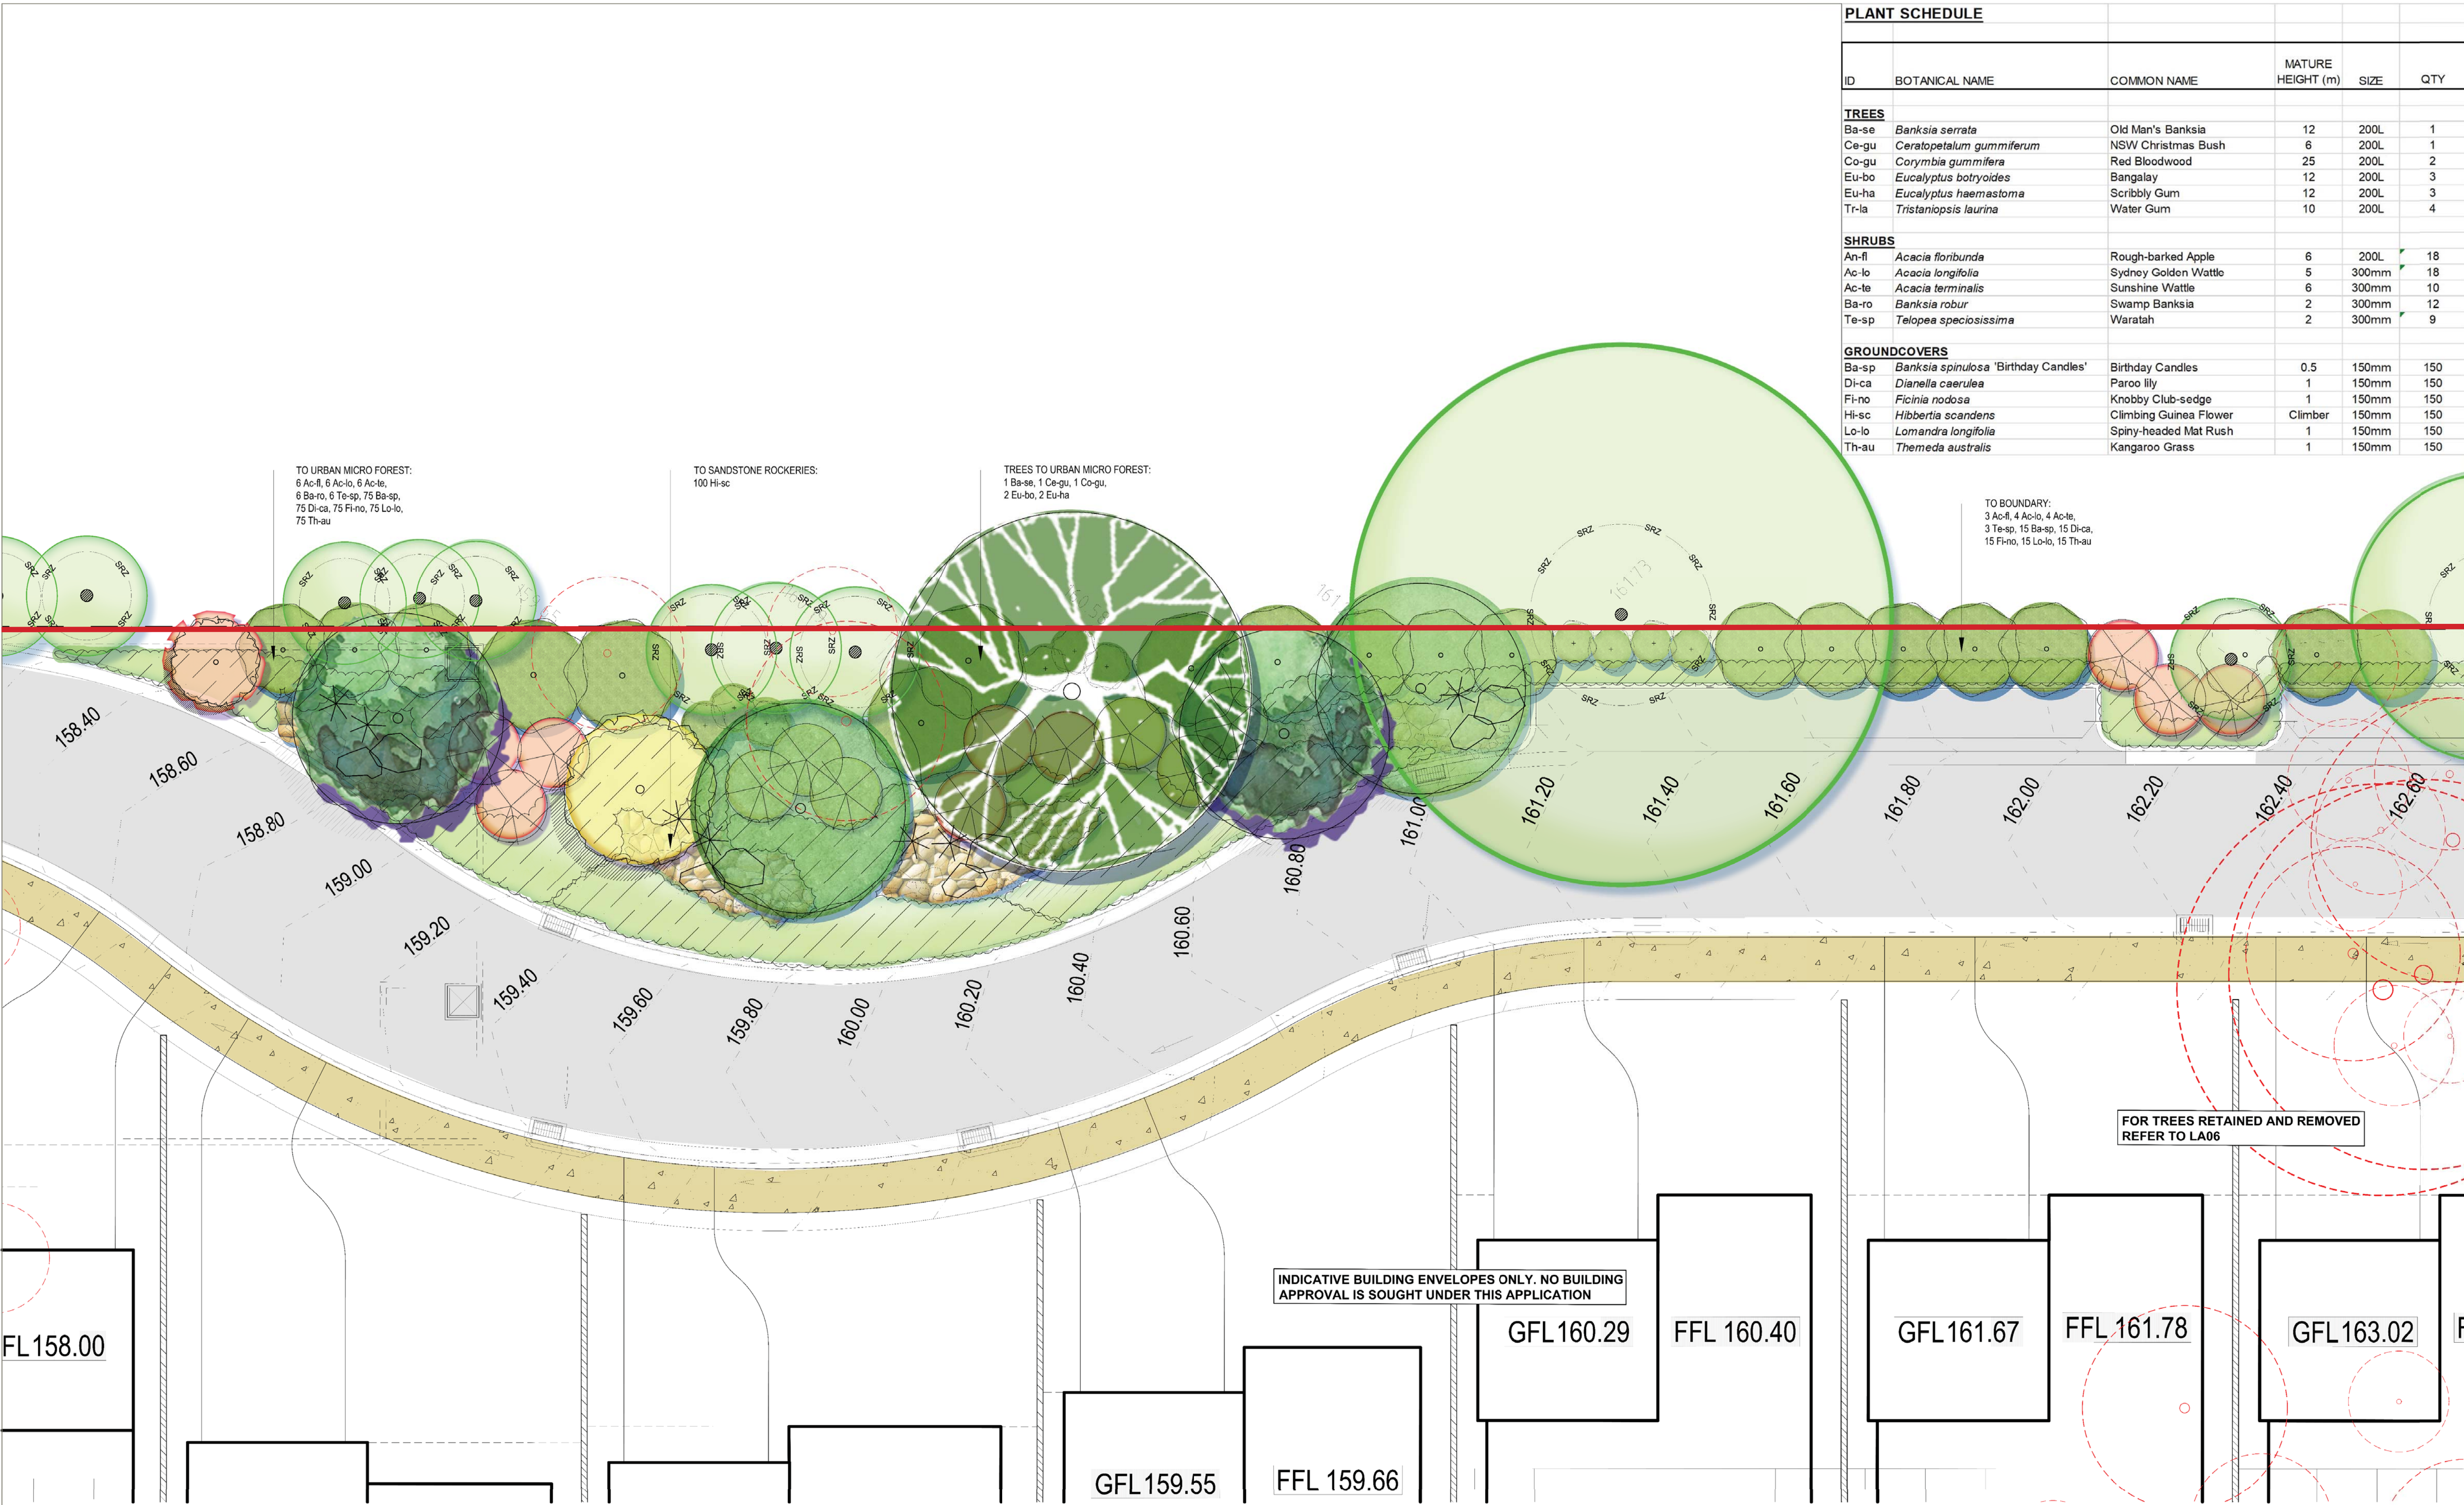

Planting Character

Endemic species to Frenchs Forest Ward

TREES



Old Man's Banksia (H- 12m)
Banksia serrata



NSW Christmas Bush (H- 6m)
Ceratopetalum gummiferum



Bangalay (H- 12m)
Eucalyptus botryoides



Water Gum (H- 10m)
Tristaniopsis laurina




Flax Wattle (H- 4m)
Acacia linifolia



Hairpin Banksia (H- 5m)
Acacia longifolia




Swamp Banksia (H- 1.5m)
Banksia robur

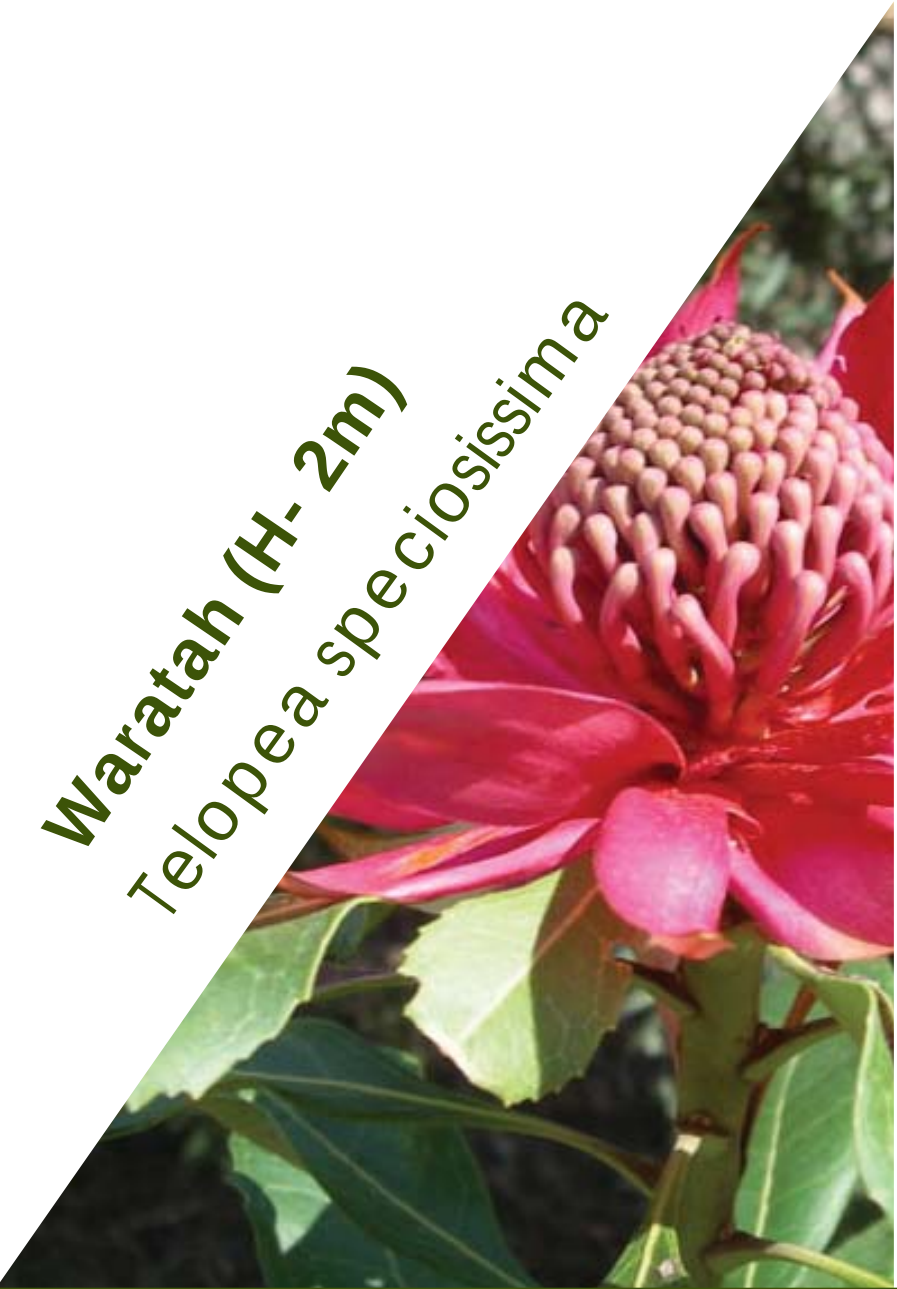

Waratah (H- 2m)
Telopea speciosissima

SHRUBS

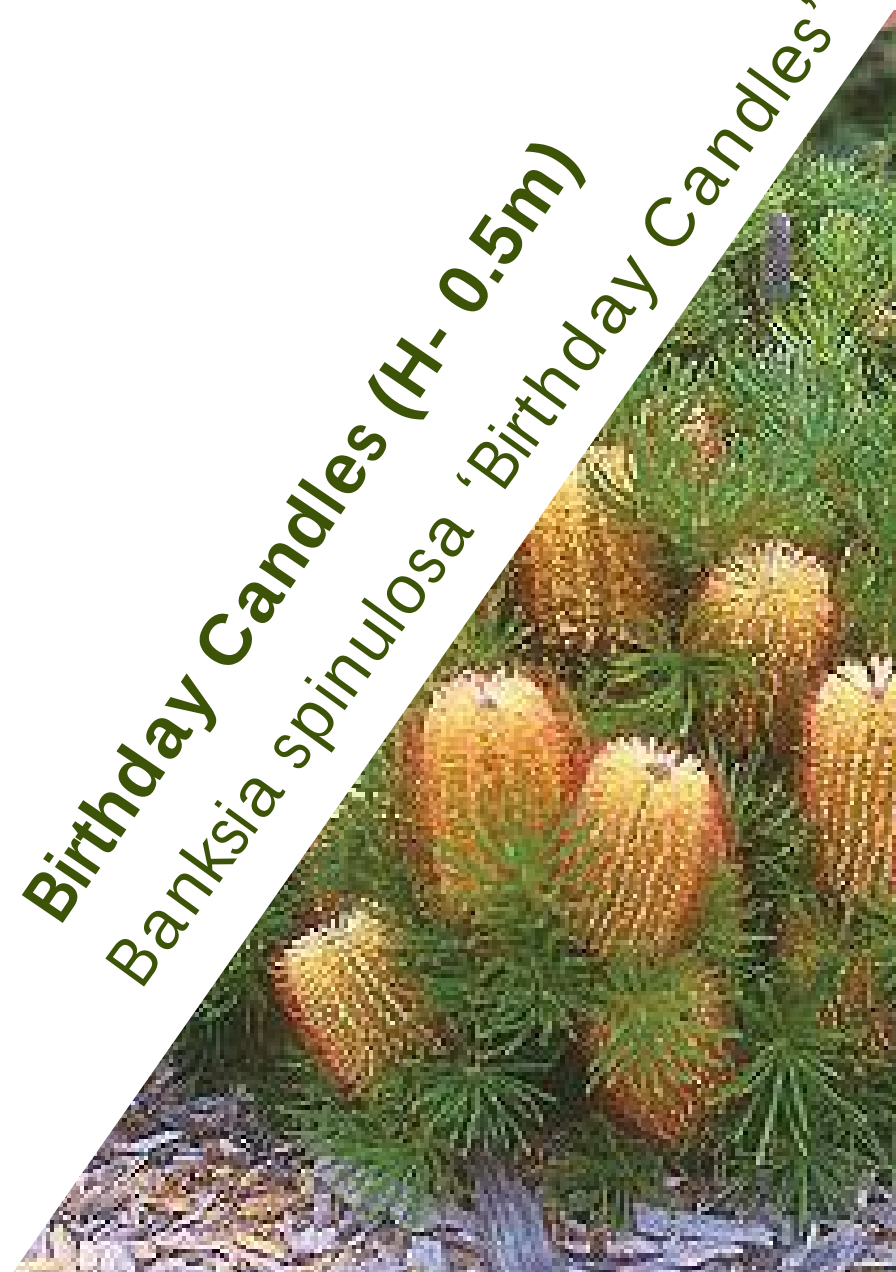


Birthday Candles (H- 0.5m)
Banksia spinulosa 'Birthday Candles'



Paroo Lily (H- 1m)
Dianella caerulea



Climbing Guinea Flower (climber)
Hibbertia scandens

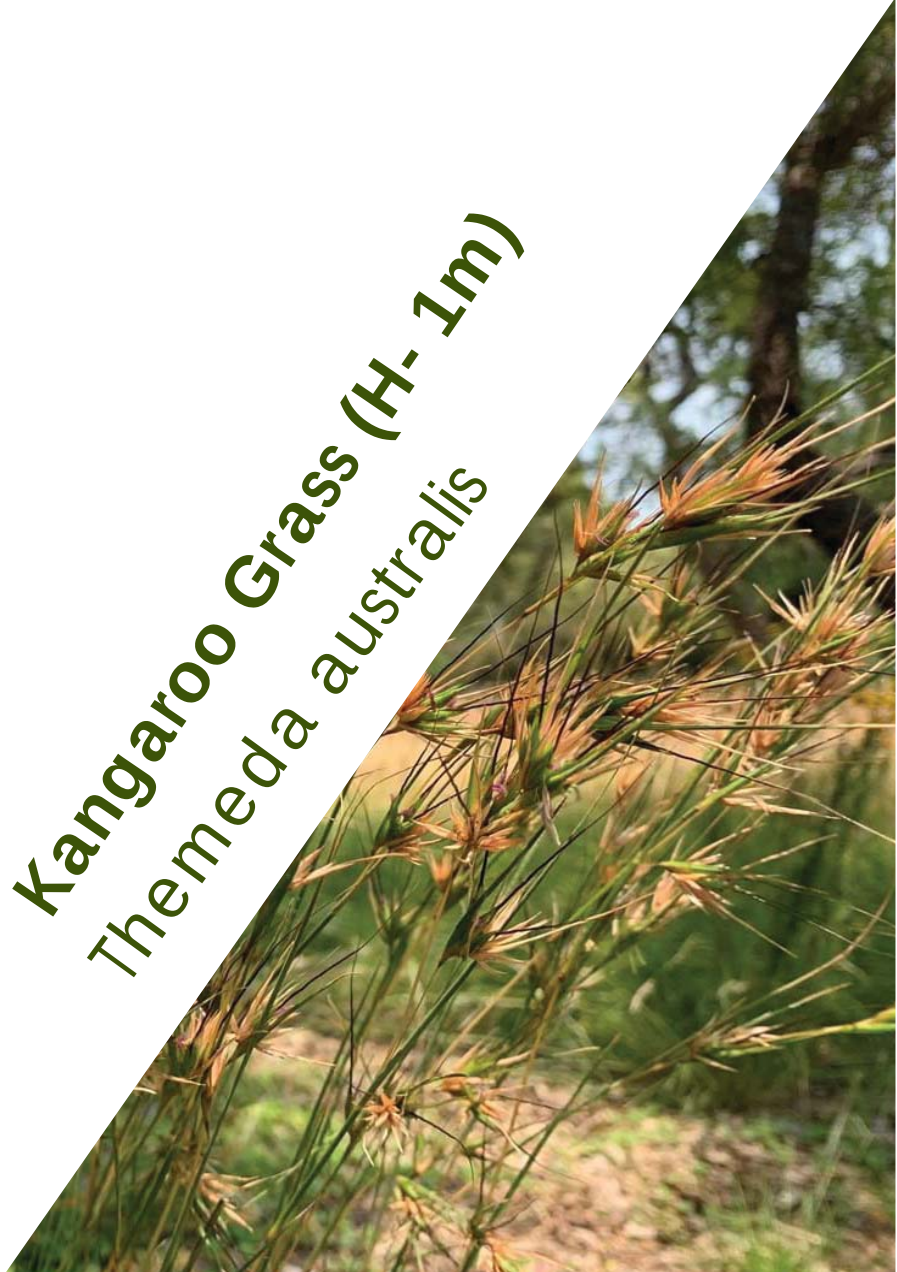

Kangaroo Grass (H- 1m)
Themeda australis

GROUNDCOVERS

TaylorBrammer



TAYLOR BRAMMER LANDSCAPE ARCHITECTS PTY LTD
SYDNEY STUDIO
210 Oxford Street
Woodlawn, NSW, 2025
T 61 2 9387 8655
F 61 2 9387 8105
E sydney@taylorbrammer.com.au

NOTES:
1. Figured dimensions shall be taken in preference to scaling.
2. The contractor shall check all dimensions on site before commencing work.

LEGEND:

A	FOR QA	05.04.2024
P1	PRELIMINARY FOR COORDINATION	04.04.2024
ISSUE	DESCRIPTION	DATE

PROJECT:	49 Blackbutts Road, Frenchs Forest
DRAWING TITLE:	Planting Character
CLIENT:	Willowtree Planning


SCALE:	N/A	CHECKED: AL	DRAWING NO: REVISION:
CREATED:	05.04.2024	JOB NO: 25-1726	
DRAWN:	OTJ	DESIGNED: OTJ	LA05

Copyright of Taylor Brammer Landscape Architects Pty Ltd.
ABN 61 098 724 988

EXISTING TREE SCHEDULE

ID	BOTANICAL NAME	COMMON NAME
T1	Liquidambar styraciflua	Sweet Gum
T2	Eucalyptus resinifera	Red Mahogany
T3	Liquidambar styraciflua	Sweet Gum
T4	Corymbia maculata	Spotted Gum
T5	Corymbia maculata	Spotted Gum
T6	Corymbia maculata	Spotted Gum
T7	Corymbia maculata	Spotted Gum
T8	Corymbia maculata	Spotted Gum
T9	Corymbia maculata	Spotted Gum
T10	Corymbia gummifera	Red Bloodwood
T11	Eucalyptus resinifera	Red Mahogany
T12	Corymbia maculata	Spotted Gum
T13	Eucalyptus pilularis	Blackbutt
T14	Eucalyptus haemastoma	Scribbly Gum
T15	Angophora costata	Sydney Red Gum
T16	Angophora costata	Sydney Red Gum
T17	Corymbia gummifera	Red Bloodwood
T18	Corymbia maculata x 3	Spotted Gum
T19	Corymbia maculata	Spotted Gum
T20	Corymbia maculata	Spotted Gum
T21	Corymbia maculata	Spotted Gum
T22	Corymbia maculata	Spotted Gum
T23	Corymbia gummifera	Red Bloodwood
T24	Corymbia gummifera	Red Bloodwood
T25	Corymbia gummifera	Red Bloodwood
T26	Jacaranda mimosifolia	Jacaranda
T27	Banksia spinulosa	Hairpin Banksia
T28	Eucalyptus botryoides	Bangalay
T29	Corymbia maculata	Spotted Gum
T30	Corymbia maculata	Spotted Gum
T31	Corymbia maculata	Spotted Gum
T32	Eucalyptus sp. x 3	Gum trees
T33	Araucaria bidwillii	Bunya Pine
T34	Eucalyptus saligna	Sydney Blue Gum
T35	Eucalyptus resinifera	Red Mahogany
T36	Unidentified species	
T37	Unidentified species	
T38	Cyathea australis	Rough bark Tree Fern
T39	Glachidion ferdinandi	Cheese Tree
T40	Jacaranda mimosifolia	Jacaranda
T41	Grouping of 18 Trees	
T42	Eucalyptus botryoides	Bangalay
T43	Glachidion ferdinandi	Cheese Tree
T44	Eucalyptus botryoides	Bangalay
T45	Eucalyptus botryoides	Bangalay
T46	Eucalyptus botryoides	Bangalay
T47	Eucalyptus microcorys	Tallowwood
T48	Eucalyptus botryoides	Bangalay
T49	Eucalyptus botryoides	Bangalay
T50	Eucalyptus botryoides	Bangalay
T51	Dicksonia squarrosa x 5	New Zealand Tree Fern
T52	Corymbia maculata group x 7	Spotted Gum
T53	Eucalyptus saligna	Sydney Blue Gum
T54	Banksia integrifolia	Coast Banksia
T55	Eucalyptus microcorys	Tallowwood
T56	Jacaranda mimosifolia	Jacaranda
T57	Araucaria heterophylla	Norfolk Island Pine
T58	Cyathea sp.	Tree Fern
T59	Eucalyptus botryoides	Bangalay
T60	Magnolia x soulangeana	Magnolia
T61	Archontophoenix cunninghamiana	Bangalow Palm
T62	Buxus sempervirens	English Box
T63	Olea europaea subsp. cuspidata	African Olive
T64	Callistemon viminalis	Weeping Bottlebrush
T65	Archontophoenix cunninghamiana	Bangalow Palm
T66	Archontophoenix cunninghamiana	Bangalow Palm
T67	Corymbia maculata	Spotted Gum
T68	Citrus x limon	Lemon Tree
T69	Persea americana	Avocado Tree
T70	Callistemon viminalis x 2	Weeping Bottlebrush
T71	Corymbia maculata	Spotted Gum
T72	Corymbia maculata	Spotted Gum
T73	Ailanthus altissima	Tree of heaven
T74	Corymbia maculata	Spotted Gum
T75	Livistona australis	Cabbage-tree Palm
T76	Syagrus romanzoffiana	Queen Palm
T77	Banksia integrifolia	Coast Banksia
T78	Olea europaea subsp. cuspidata	African Olive
T79	Backhousia citriodora	Lemon-scented Myrtle
T80	Archontophoenix cunninghamiana	Bangalow Palm
T81	Callistemon viminalis	Weeping Bottlebrush
T82	Yucca sp.	Yucca
T83	Eucalyptus botryoides	Bangalay
T84	Eucalyptus botryoides	Bangalay
T85	Callicoma serratifolia	Black Wattle
T86	Eucalyptus botryoides	Bangalay
T87	Syagrus romanzoffiana	Queen Palm
T88	Callicoma serratifolia	Black Wattle
T89	Callistemon viminalis	Weeping Bottlebrush
T90	Cyathea australis x 2	Rough Tree Fern
T91	Callistemon viminalis	Weeping Bottlebrush
T92	Washingtonia robusta	Mexican Fan Palm
T93	Washingtonia robusta	Mexican Fan Palm
T94	Callistemon viminalis x 2	Weeping Bottlebrush
T95	Yucca sp.	Yucca
T96	Eucalyptus pilularis	Blackbutt
T97	Acacia sp.	Wattle
T98	Callicoma serratifolia	Black Wattle
T99	Livistona australis	Cabbage-tree Palm
T100	Eucalyptus botryoides	Bangalay
T101	Callicoma serratifolia	Black Wattle
T102	Backhousia myrtifolia	Cinnamon Myrtle
T103	Syzygium smithii	Lilly Pilly
T104	Syzygium smithii	Lilly Pilly
T105	Syzygium smithii	Lilly Pilly
T106	Syzygium smithii	Lilly Pilly
T107	Eucalyptus sp.	Gum Tree
T108	Eucalyptus pilularis	Blackbutt
T109	Leptospermum petersonii	Lemon-scented Teatree
T110	Eucalyptus pilularis	Blackbutt
T111	Jacaranda mimosifolia	Jacaranda
T112	Persea americana	Avocado Tree
T113	Jacaranda mimosifolia	Jacaranda
T114	Syzygium australe	Lilly Pilly
T115	Jacaranda mimosifolia	Jacaranda
T116	Syzygium australe	Lilly Pilly
T117	Jacaranda mimosifolia	Jacaranda
T118	Strelitzia nicolai	Giant Bird of Paradise
T119	Eucalyptus sp.	Gum Tree
T120	Callistemon viminalis group x 8	Weeping Bottlebrush
T121	Acacia decurrens	Early Black Wattle
T122	Olea europaea subsp. cuspidata	African Olive
T123	Syzygium sp. (hedge)	Lilly Pilly
T124	Jacaranda mimosifolia	Jacaranda
T125	Jacaranda mimosifolia	Jacaranda
T126	Jacaranda mimosifolia	Jacaranda
T127	Jacaranda mimosifolia	Jacaranda
T128	Jacaranda mimosifolia	Jacaranda
T129	Jacaranda mimosifolia	Jacaranda
T130	Jacaranda mimosifolia	Jacaranda
T131	Jacaranda mimosifolia	Jacaranda
T132	Jacaranda mimosifolia	Jacaranda
T133	Jacaranda mimosifolia	Jacaranda
T134	Jacaranda mimosifolia	Jacaranda
T135	Jacaranda mimosifolia	Jacaranda
T136	Jacaranda mimosifolia	Jacaranda
T137	Strelitzia nicolai	Giant Bird of Paradise
T138	Jacaranda mimosifolia	Jacaranda
T139	Jacaranda mimosifolia	Jacaranda
T140	Eucalyptus botryoides	Bangalay
T141	Cupressus x leylandii x 7	Leyland Cypress
T142	Melaleuca quinquenervia	Broad-leaved Paperbark
T143	Leptospermum petersonii	Lemon-scented Teatree
T144	Grevillea robusta	Silky Oak
T145	Jacaranda mimosifolia	Jacaranda
T146	Cupressus sempervirens x 3	Mediterranean Cypress
T147	Livistona australis	Cabbage-tree Palm
T148	Citrus sp. (hedge)	Citrus
T149	Syzygium sp. (hedge)	Lilly Pilly

FOR MORE INFO REFER TO ARBORIST REPORT

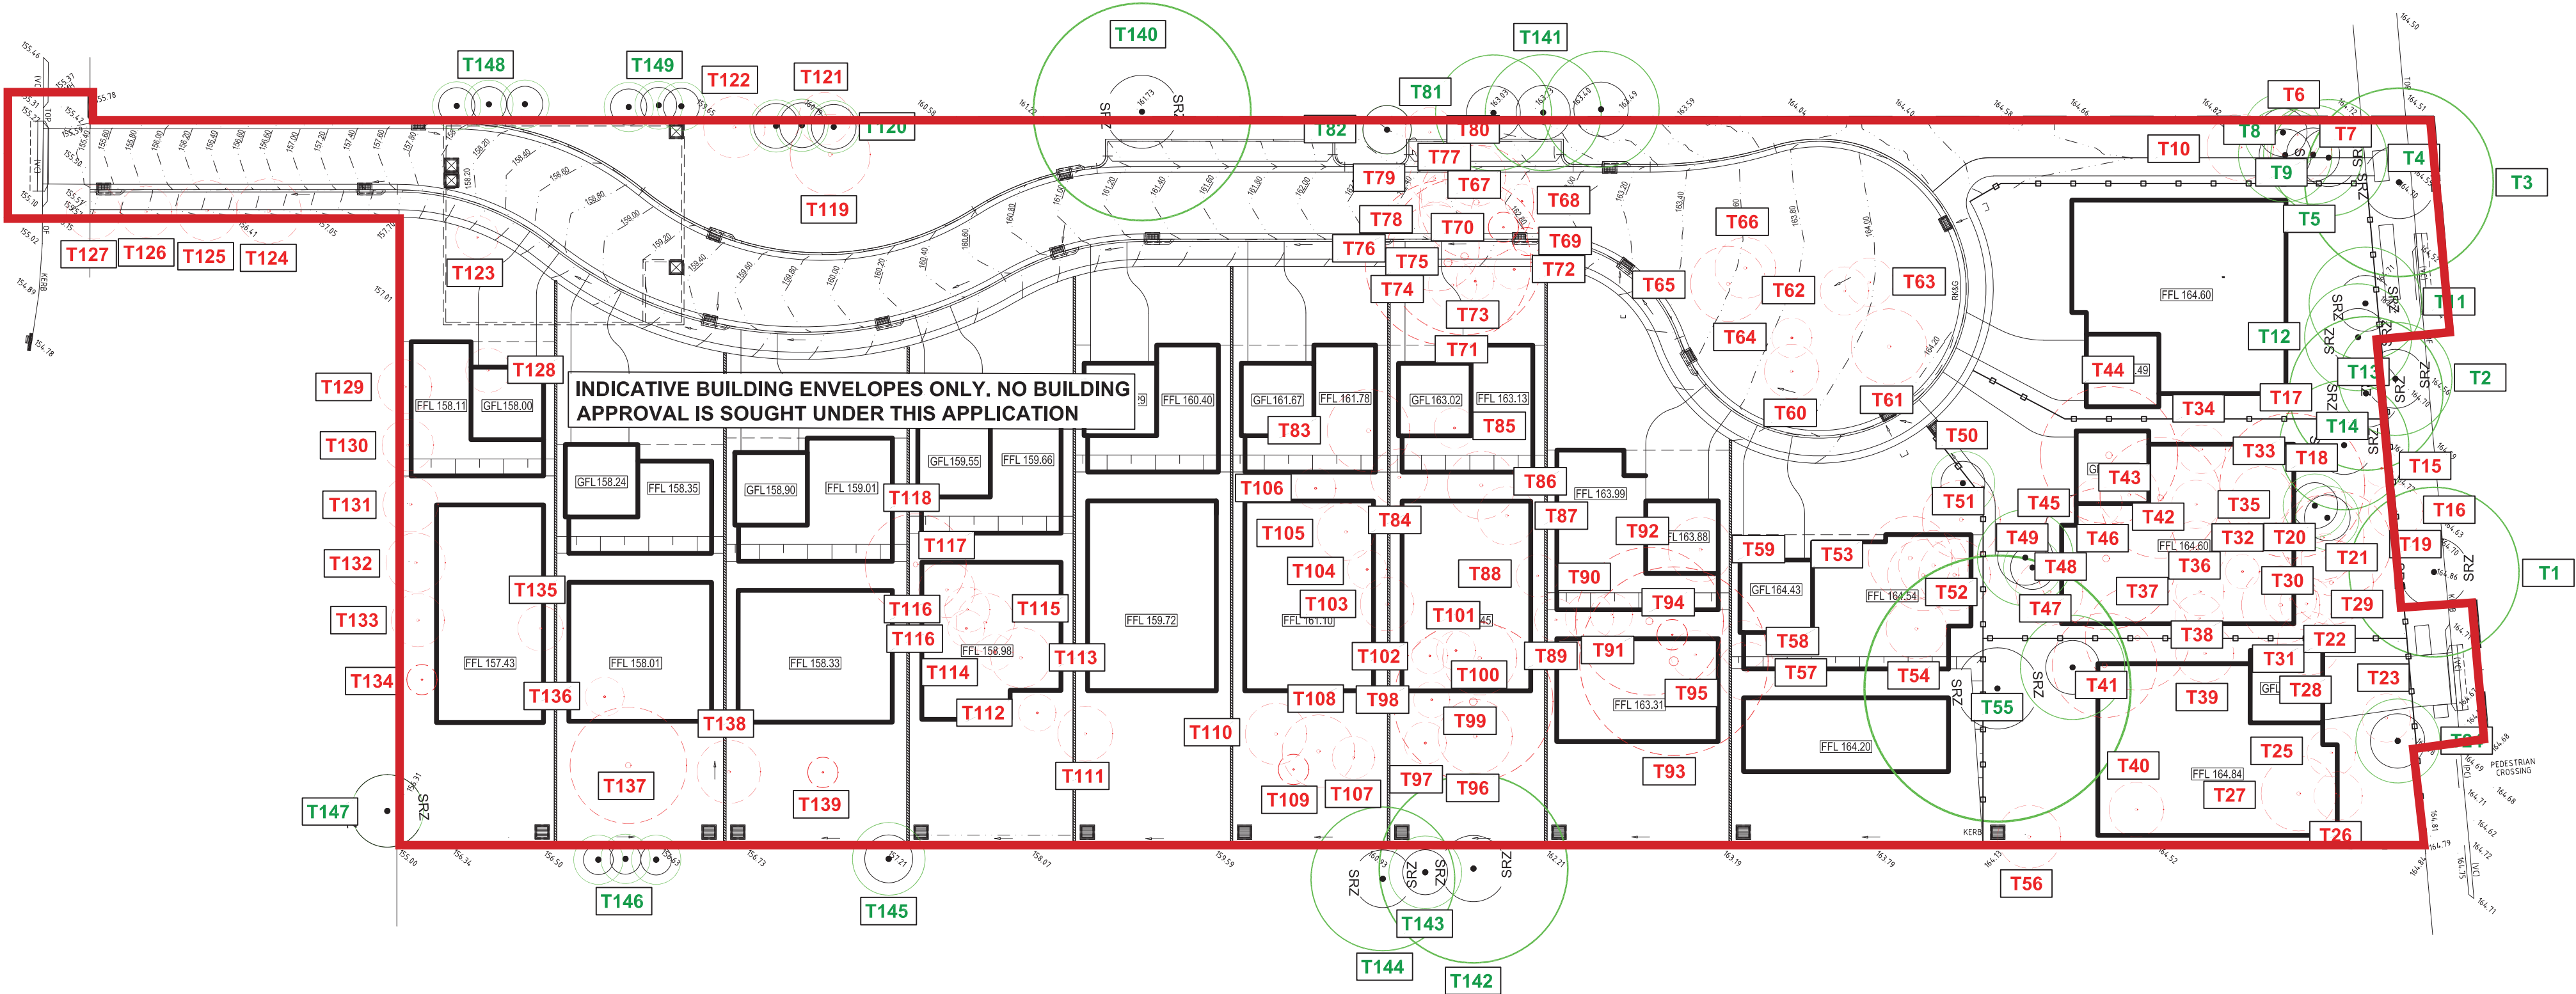

- NOTES:
1. Figured dimensions shall be taken in preference to scaling.
 2. The contractor shall check all dimensions on site before commencing work.

LEGEND:

20.0

18.5

SITE BOUNDARY

EXISTING CONTOUR

PROPOSED NEW CONTOUR

20.0

18.5

EXISTING TREE RETAINED + STRUCTURAL ROOT ZONE

EXISTING TREE REMOVED

20.0

18.5

PROPOSED TREES

PROPOSED SHRUBS

20.0

18.5

PROPOSED GROUNDCOVERS

PROPOSED FENCE

20.0

18.5

PROPOSED CONCRETE FOOTPATH

A	FOR DA	05.04.2024
PI	PRELIMINARY FOR COORDINATION	04.04.2024
ISSUE	DESCRIPTION	DATE

PROJECT:	49 Blackbutts Road, Frenchs Forest
DRAWING TITLE:	Tree Retention & Removal Plan
CLIENT:	Willowtree Planning

0

2

6

10

14

18


22m

SCALE: 1:400@A1
CREATED: 05.04.2024
DRAWN: DTJ

CHECKED: AL
JOB NO: 25-076
DESIGNED: DTJ


DRAWING NO: REVISION:
LA06

Copyright of Taylor Brammer Landscape Architects Pty Ltd.
ABN 61 088 724 988

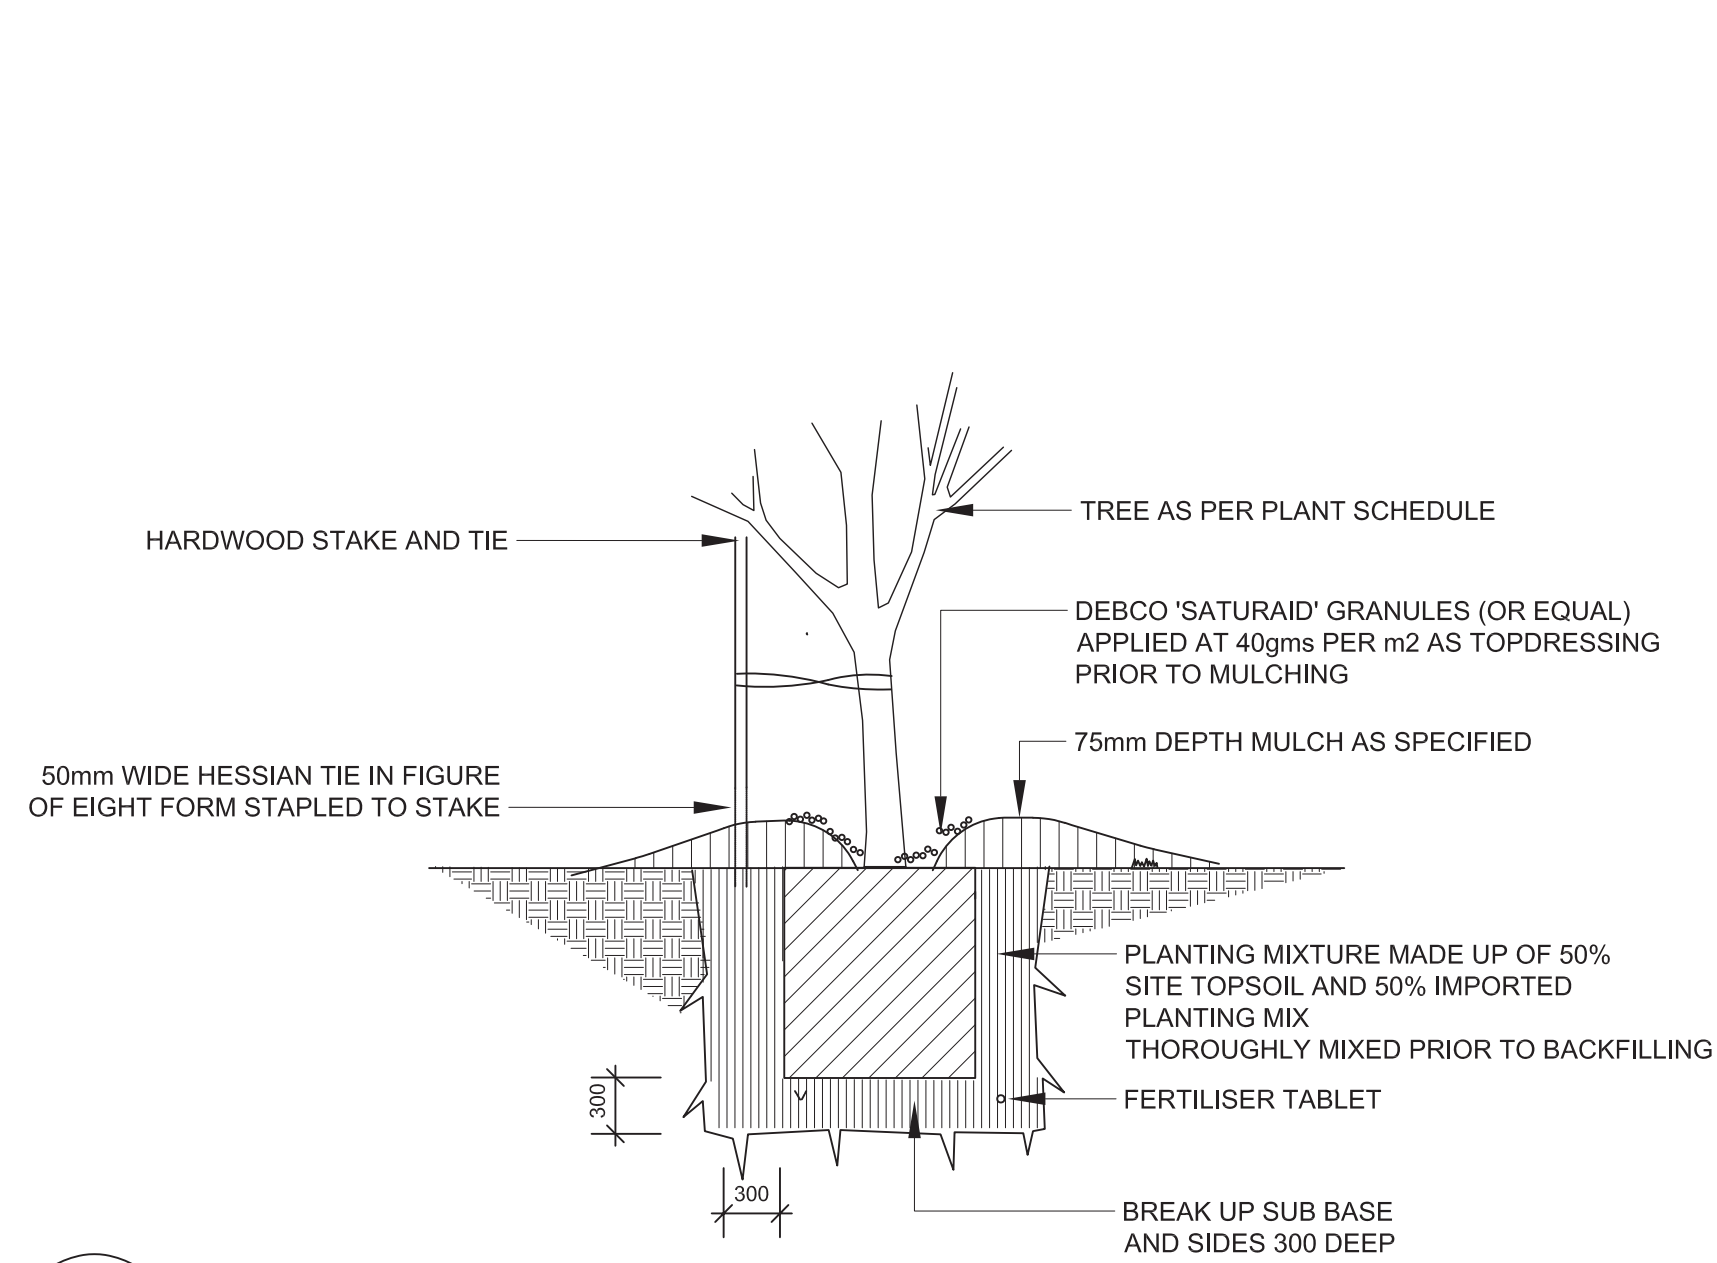


1 TREE PLANTING (75L)
TYPICAL SECTION 1:20


NOTE: ENSURE PLANTS ARE WATERED THOROUGHLY PRIOR TO PLANTING AND IMMEDIATELY FOLLOWING PLANTING INSTALLATION

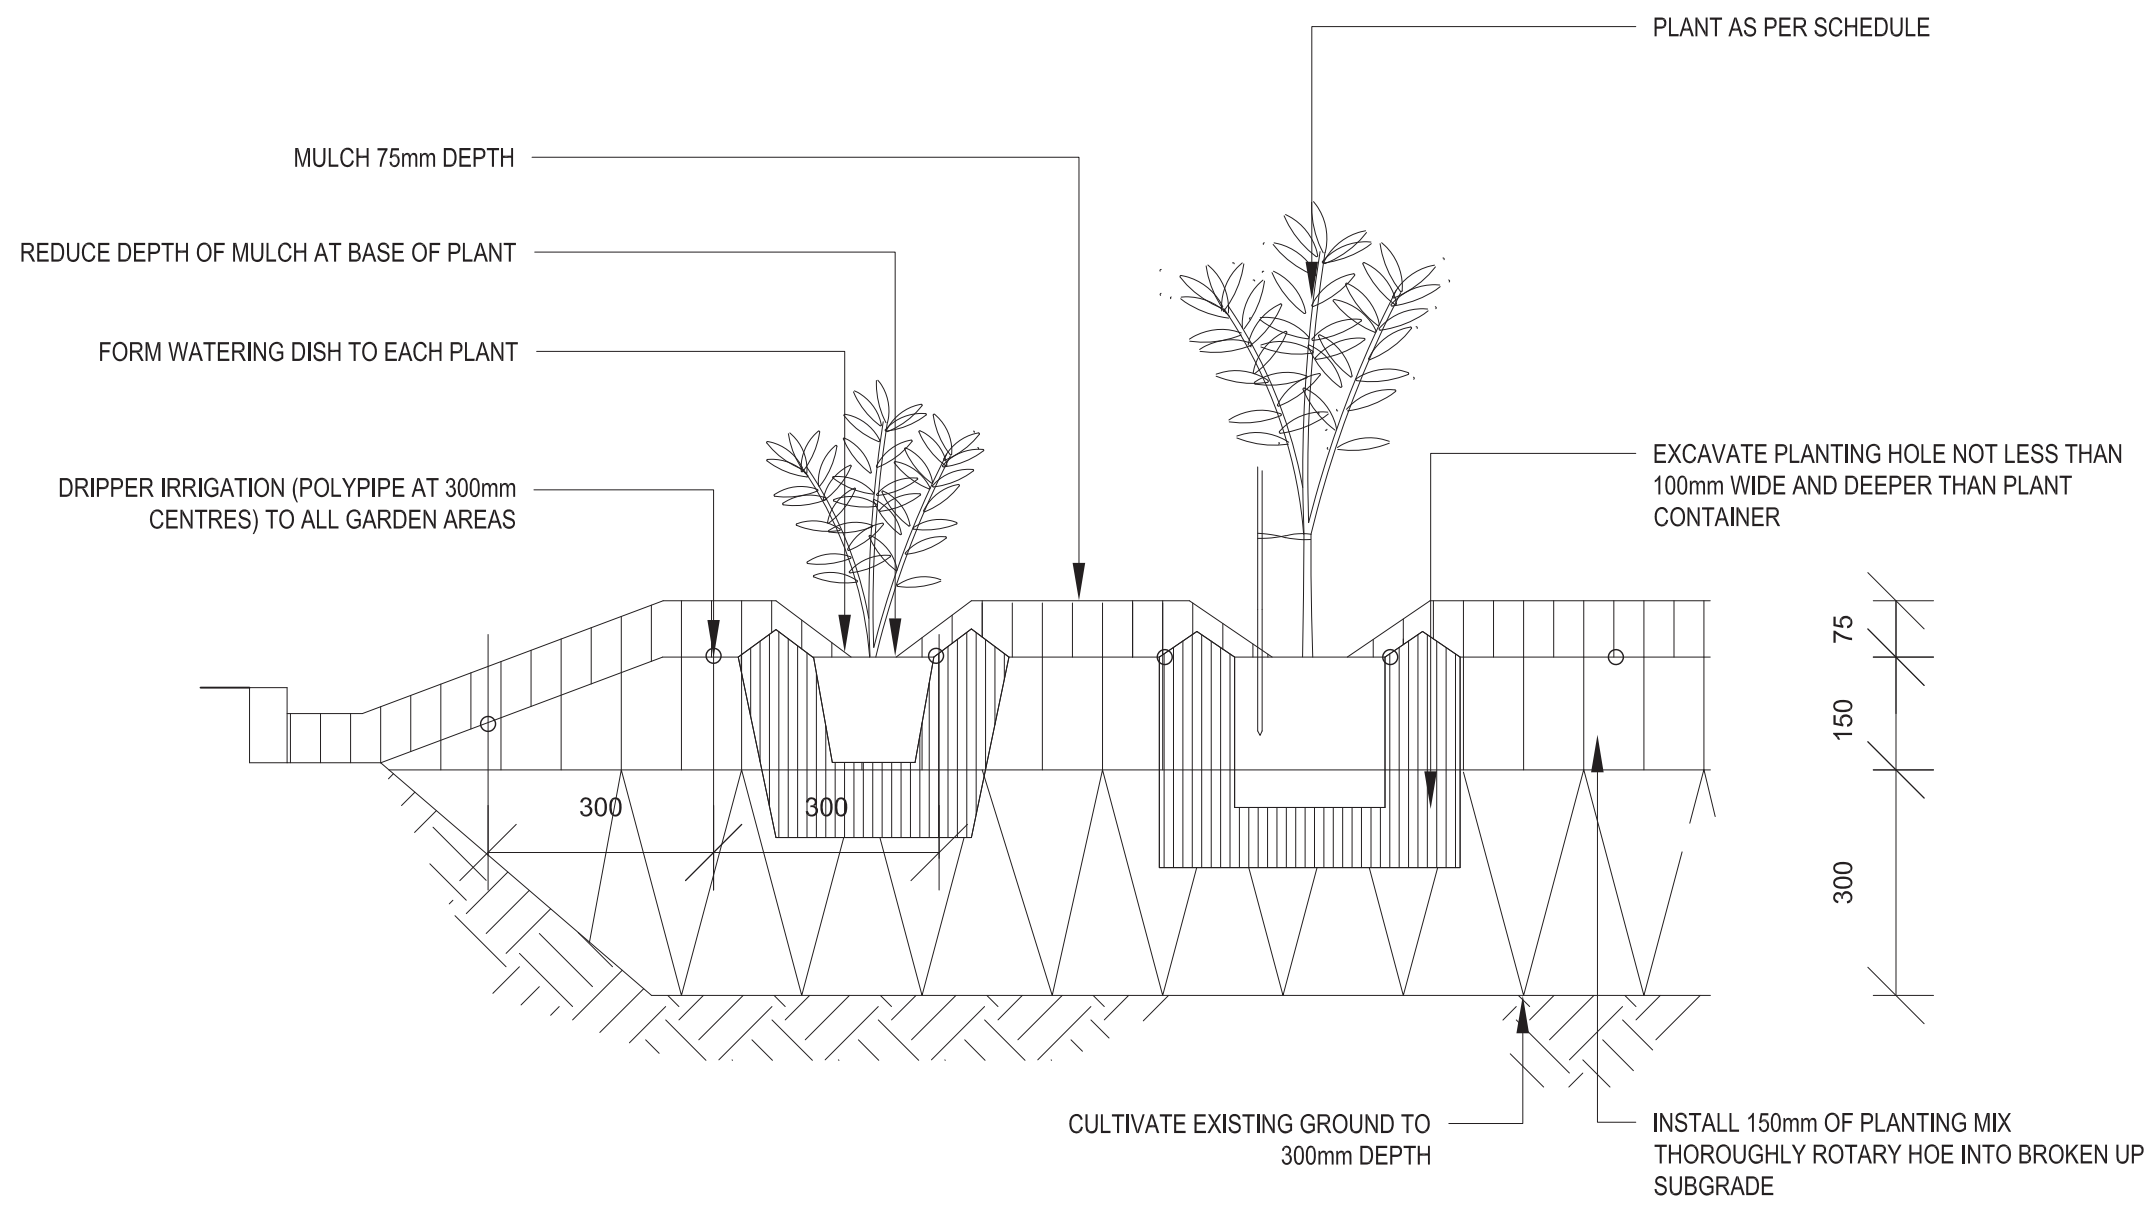

2 MASS PLANTING BED (DRIPPER IRRIGATION DETAIL)
TYPICAL SECTION 1:10

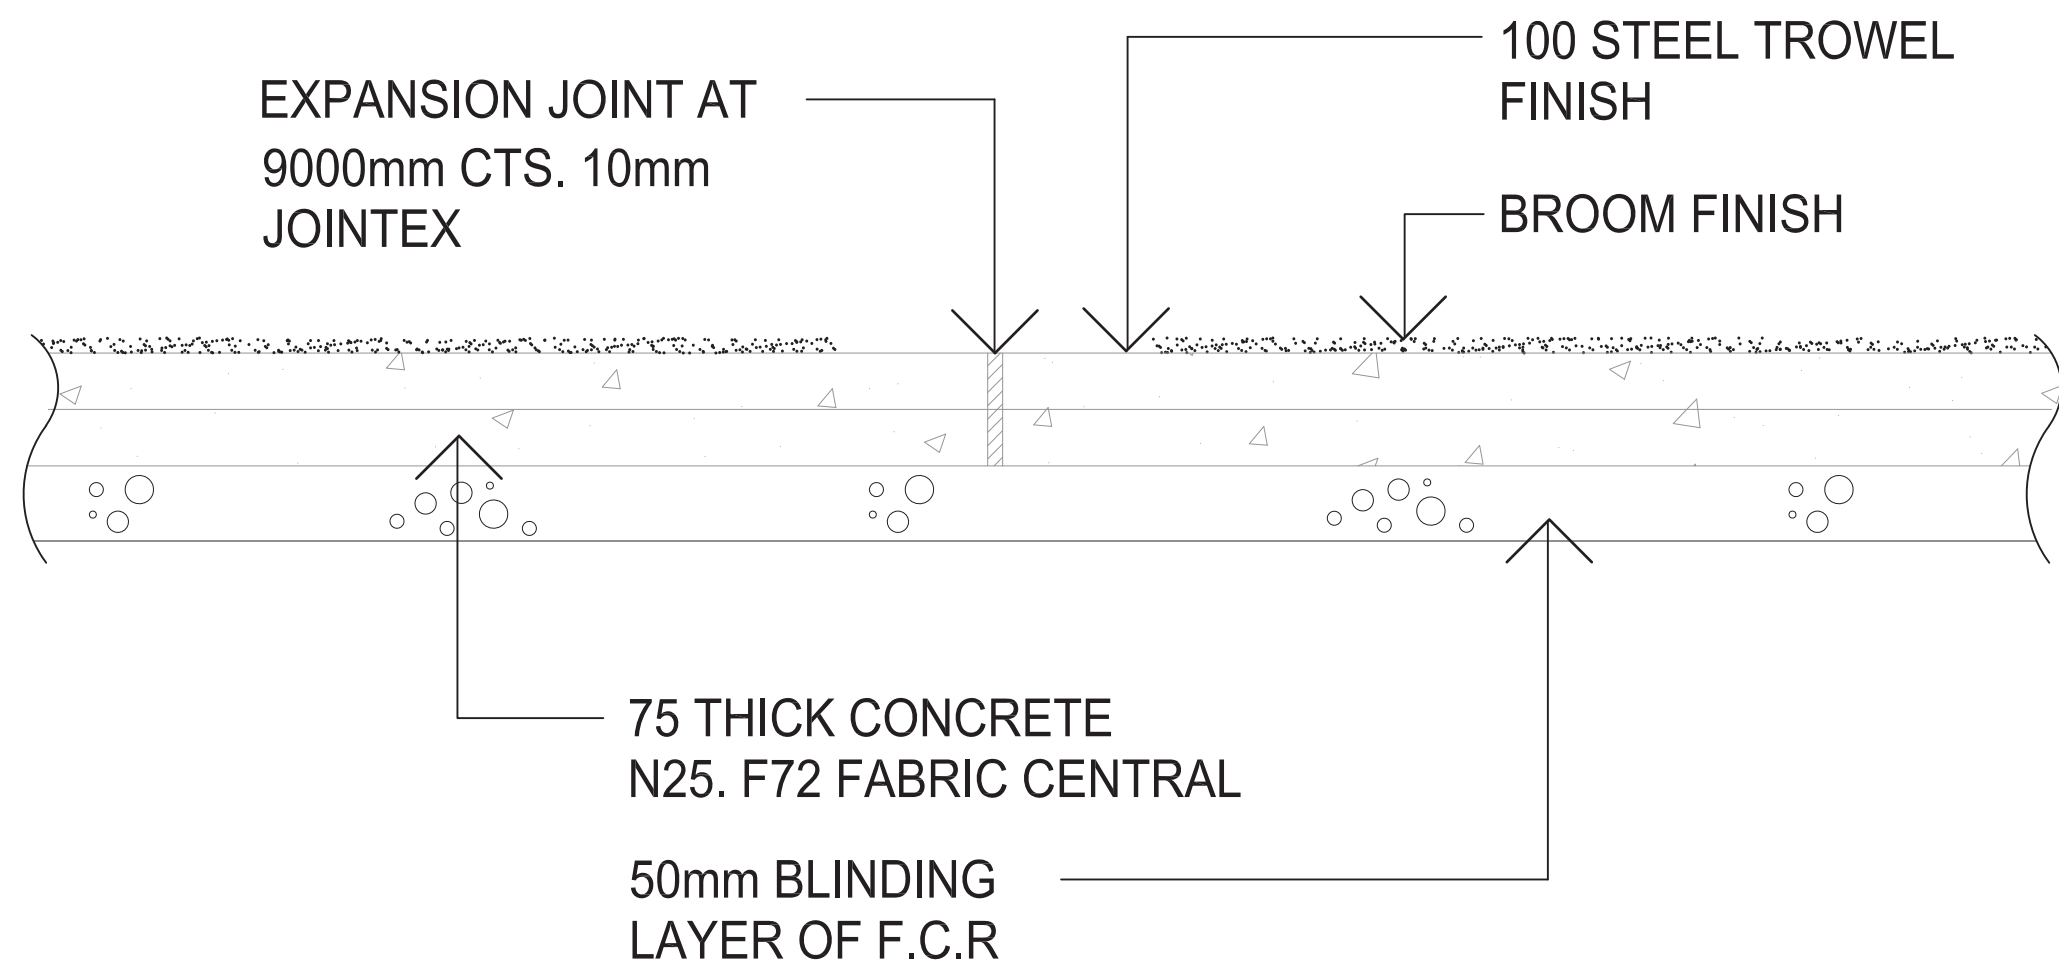

SECTION 1:10 - EXPANSION JOINT

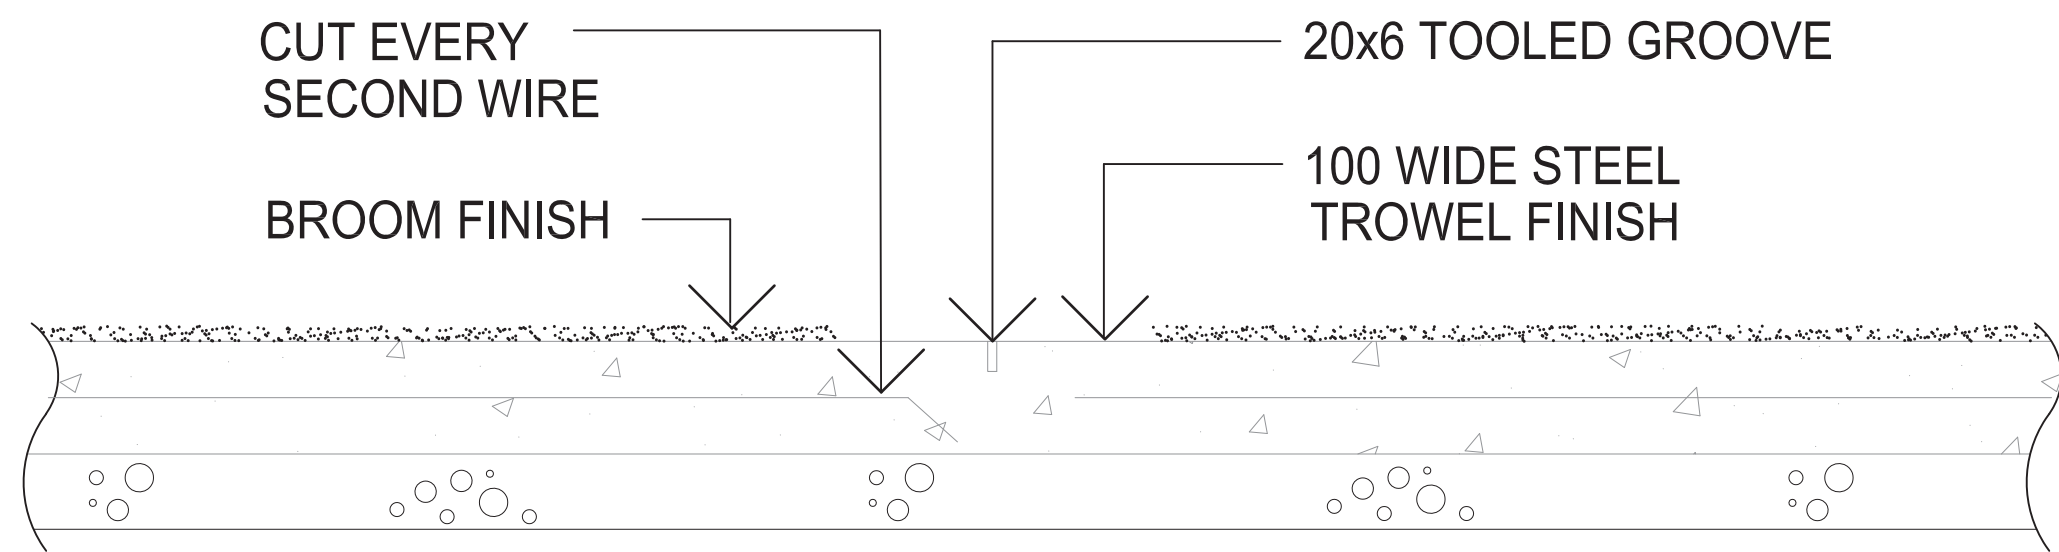

SECTION 1:10 - CONSTRUCTION JOINT

3 CONCRETE FOOTPATH - BROOM FINISH
TYPICAL SECTION 1:10