



LEGEND:




BIODIVERSITY VALUES

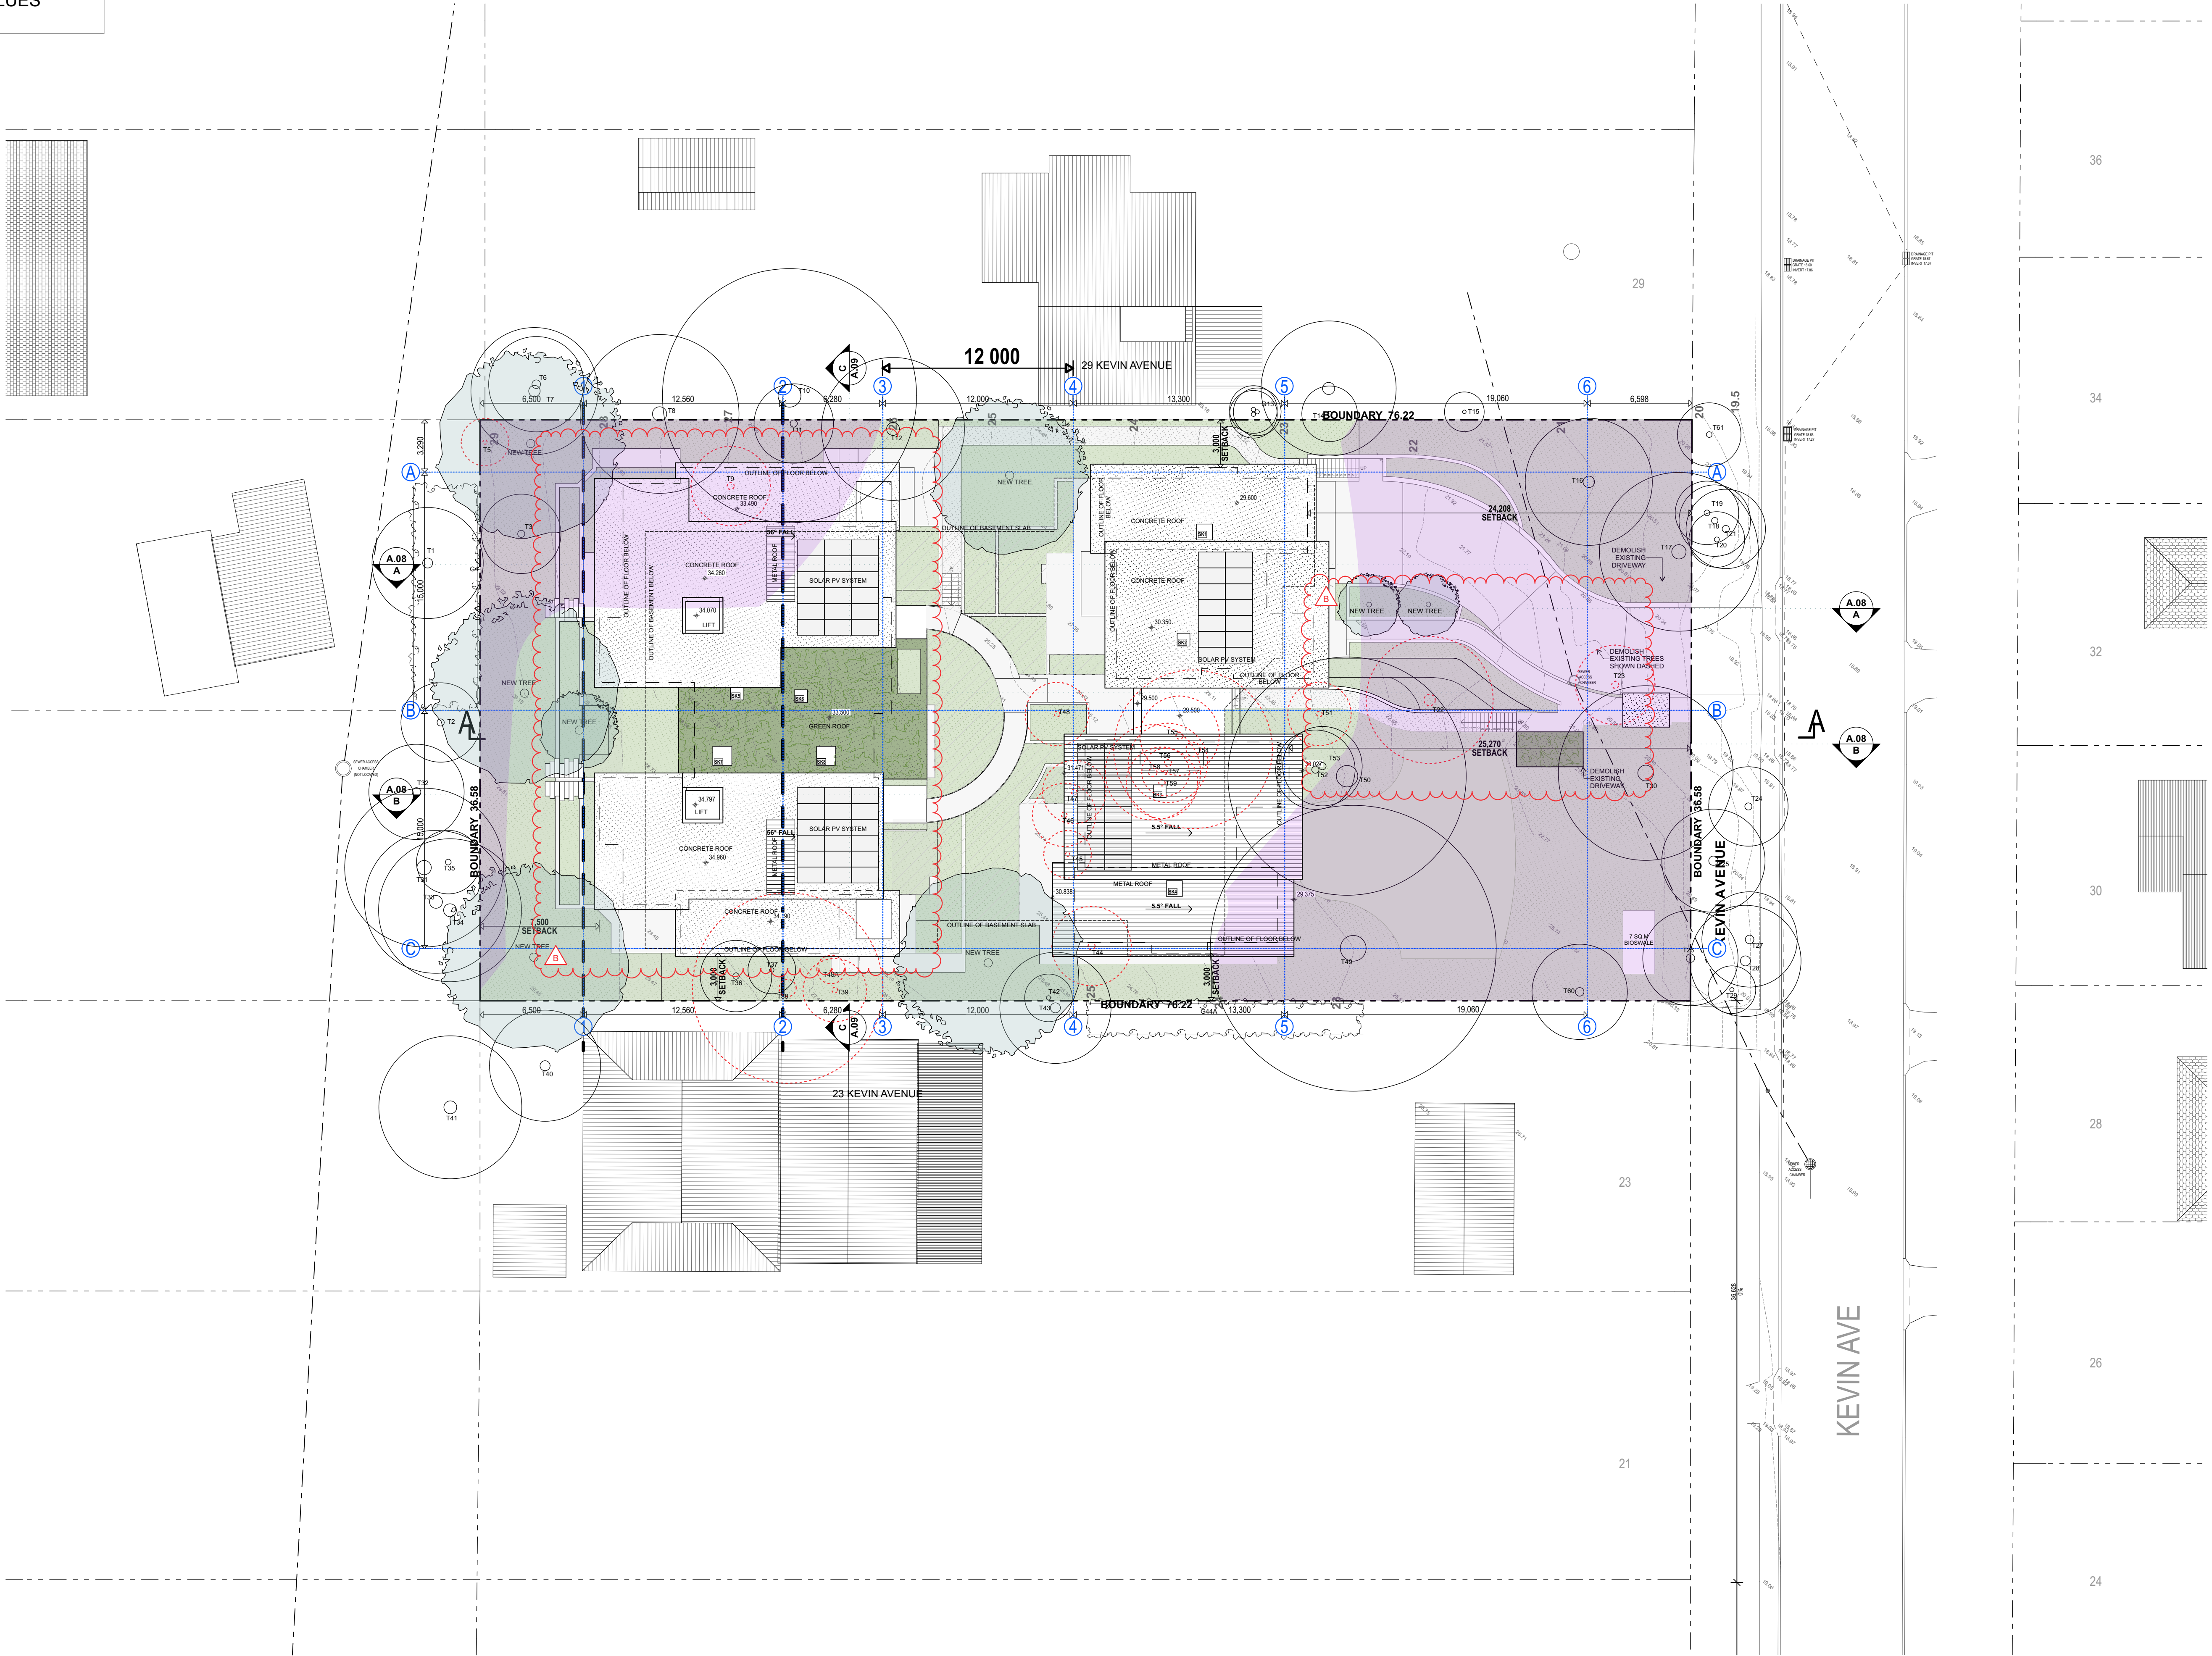

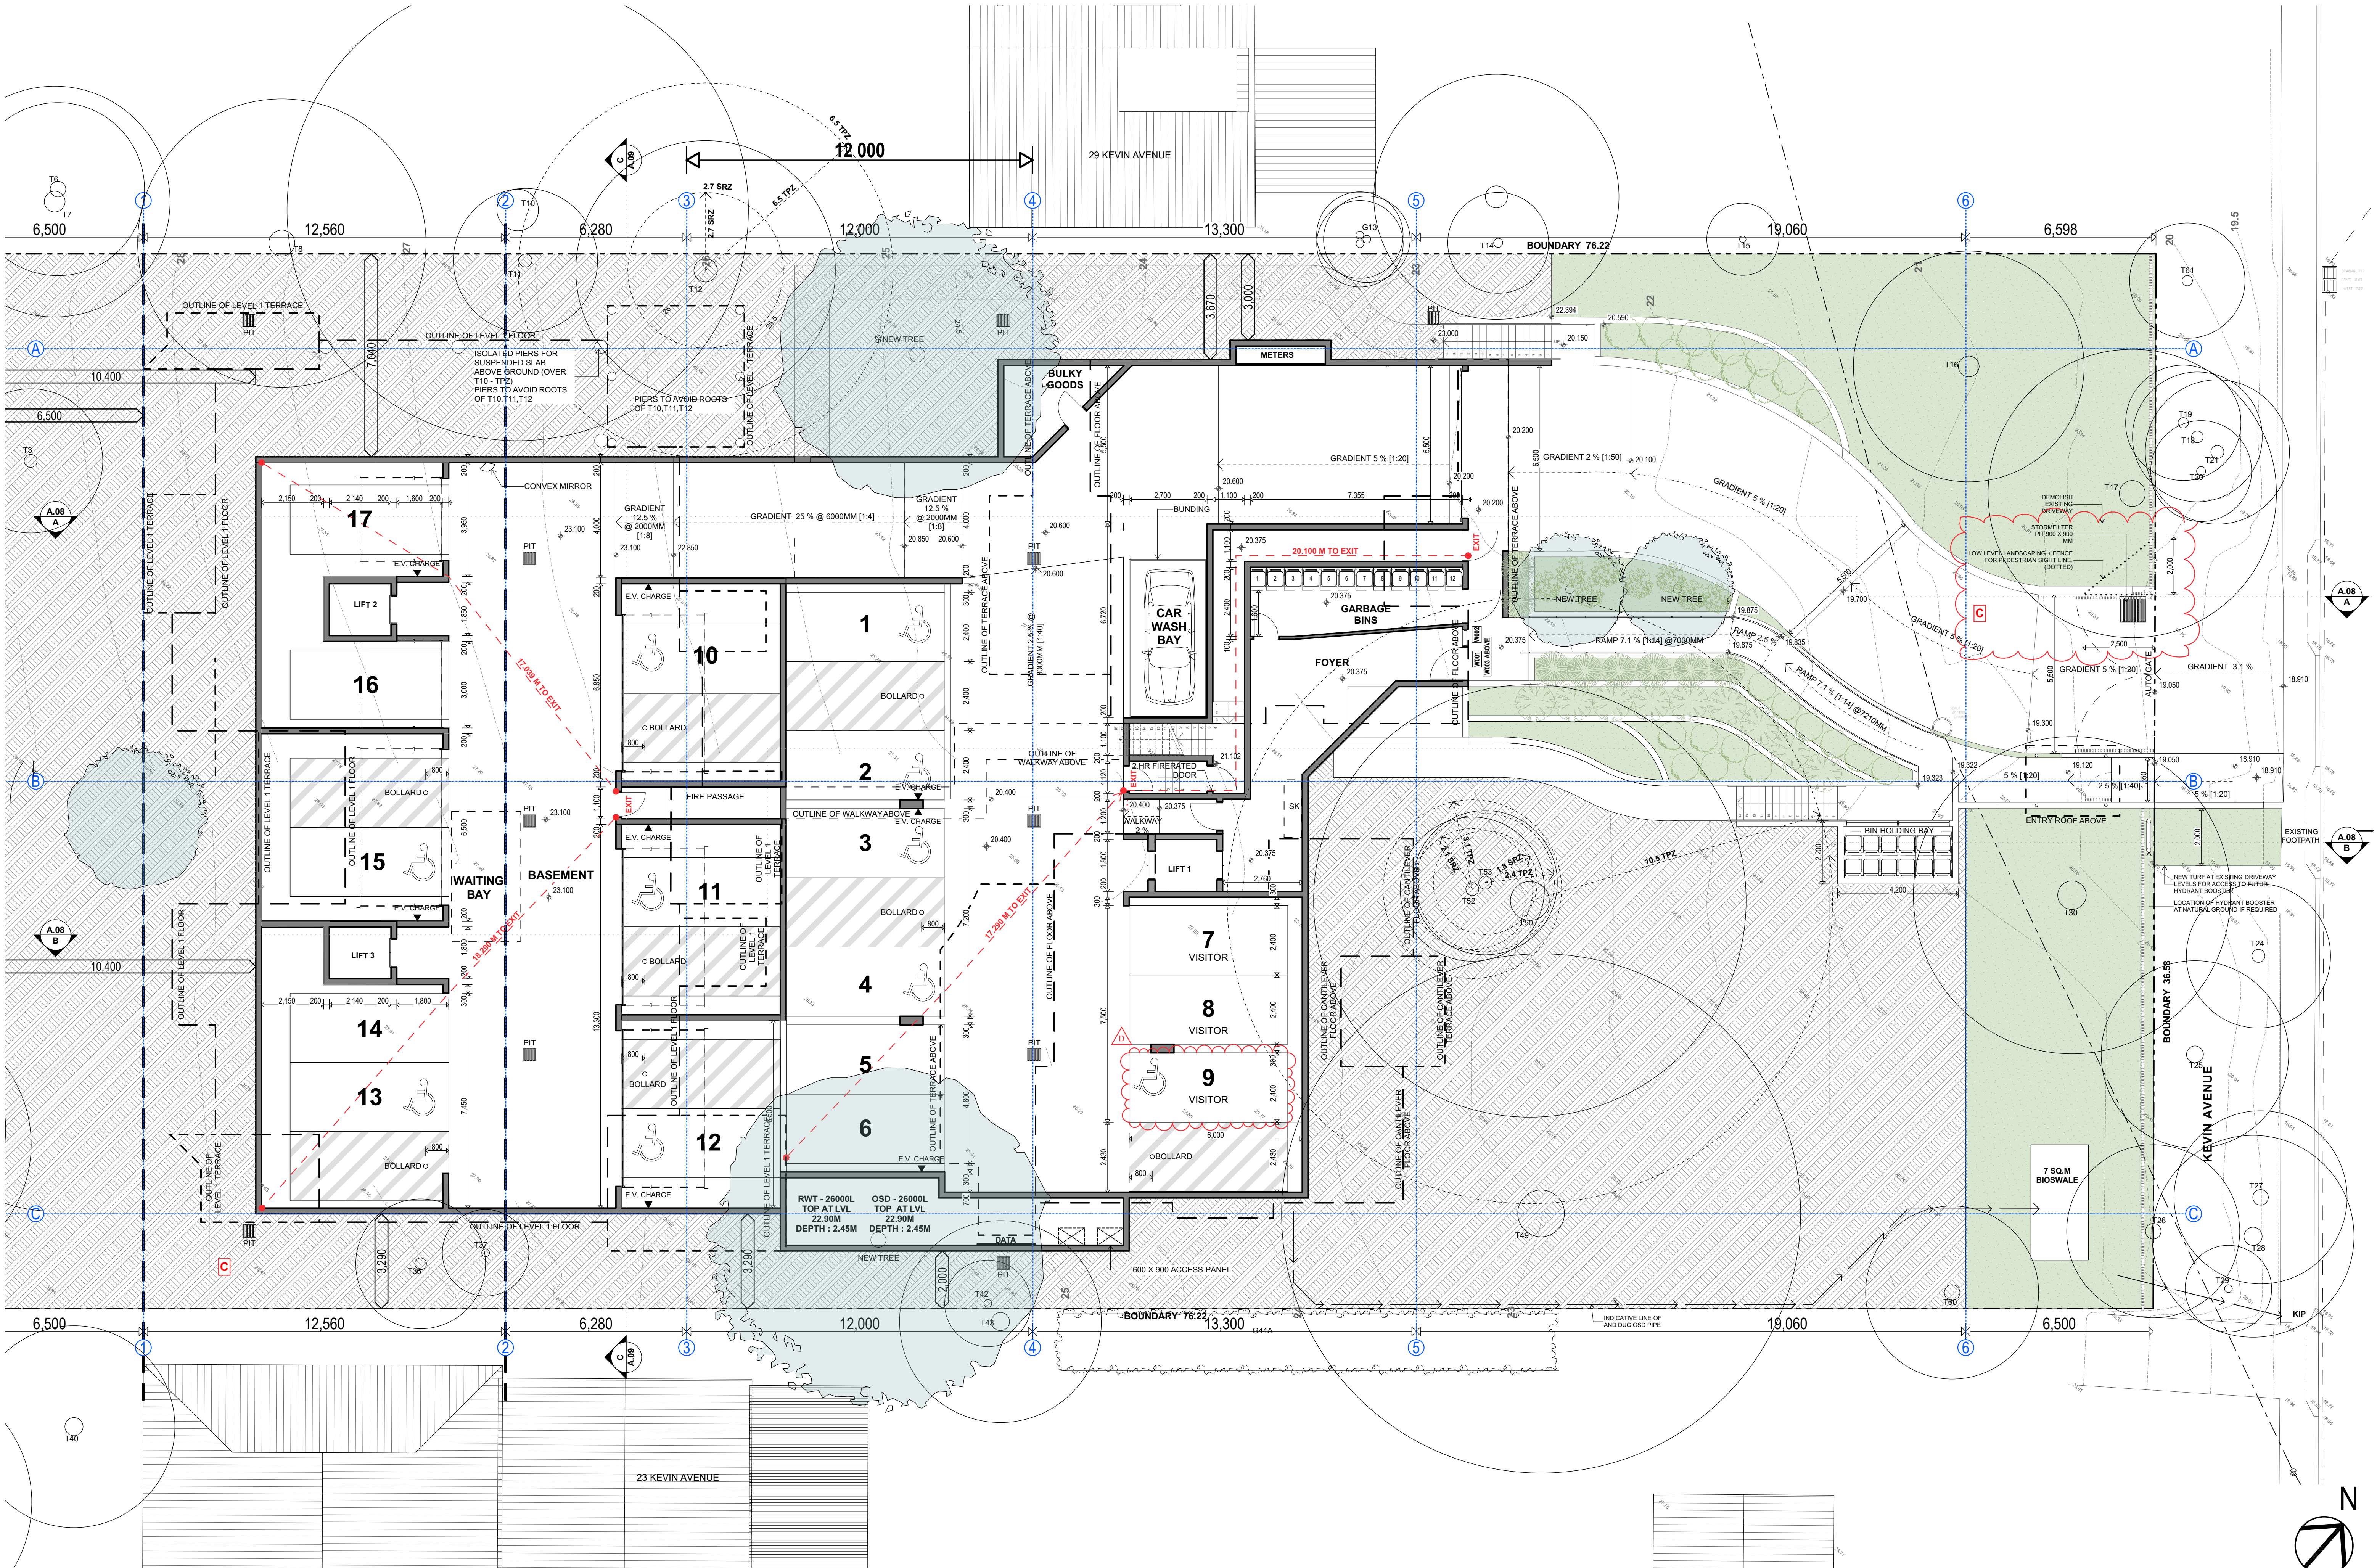








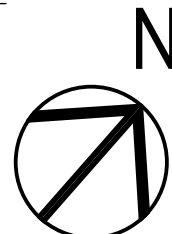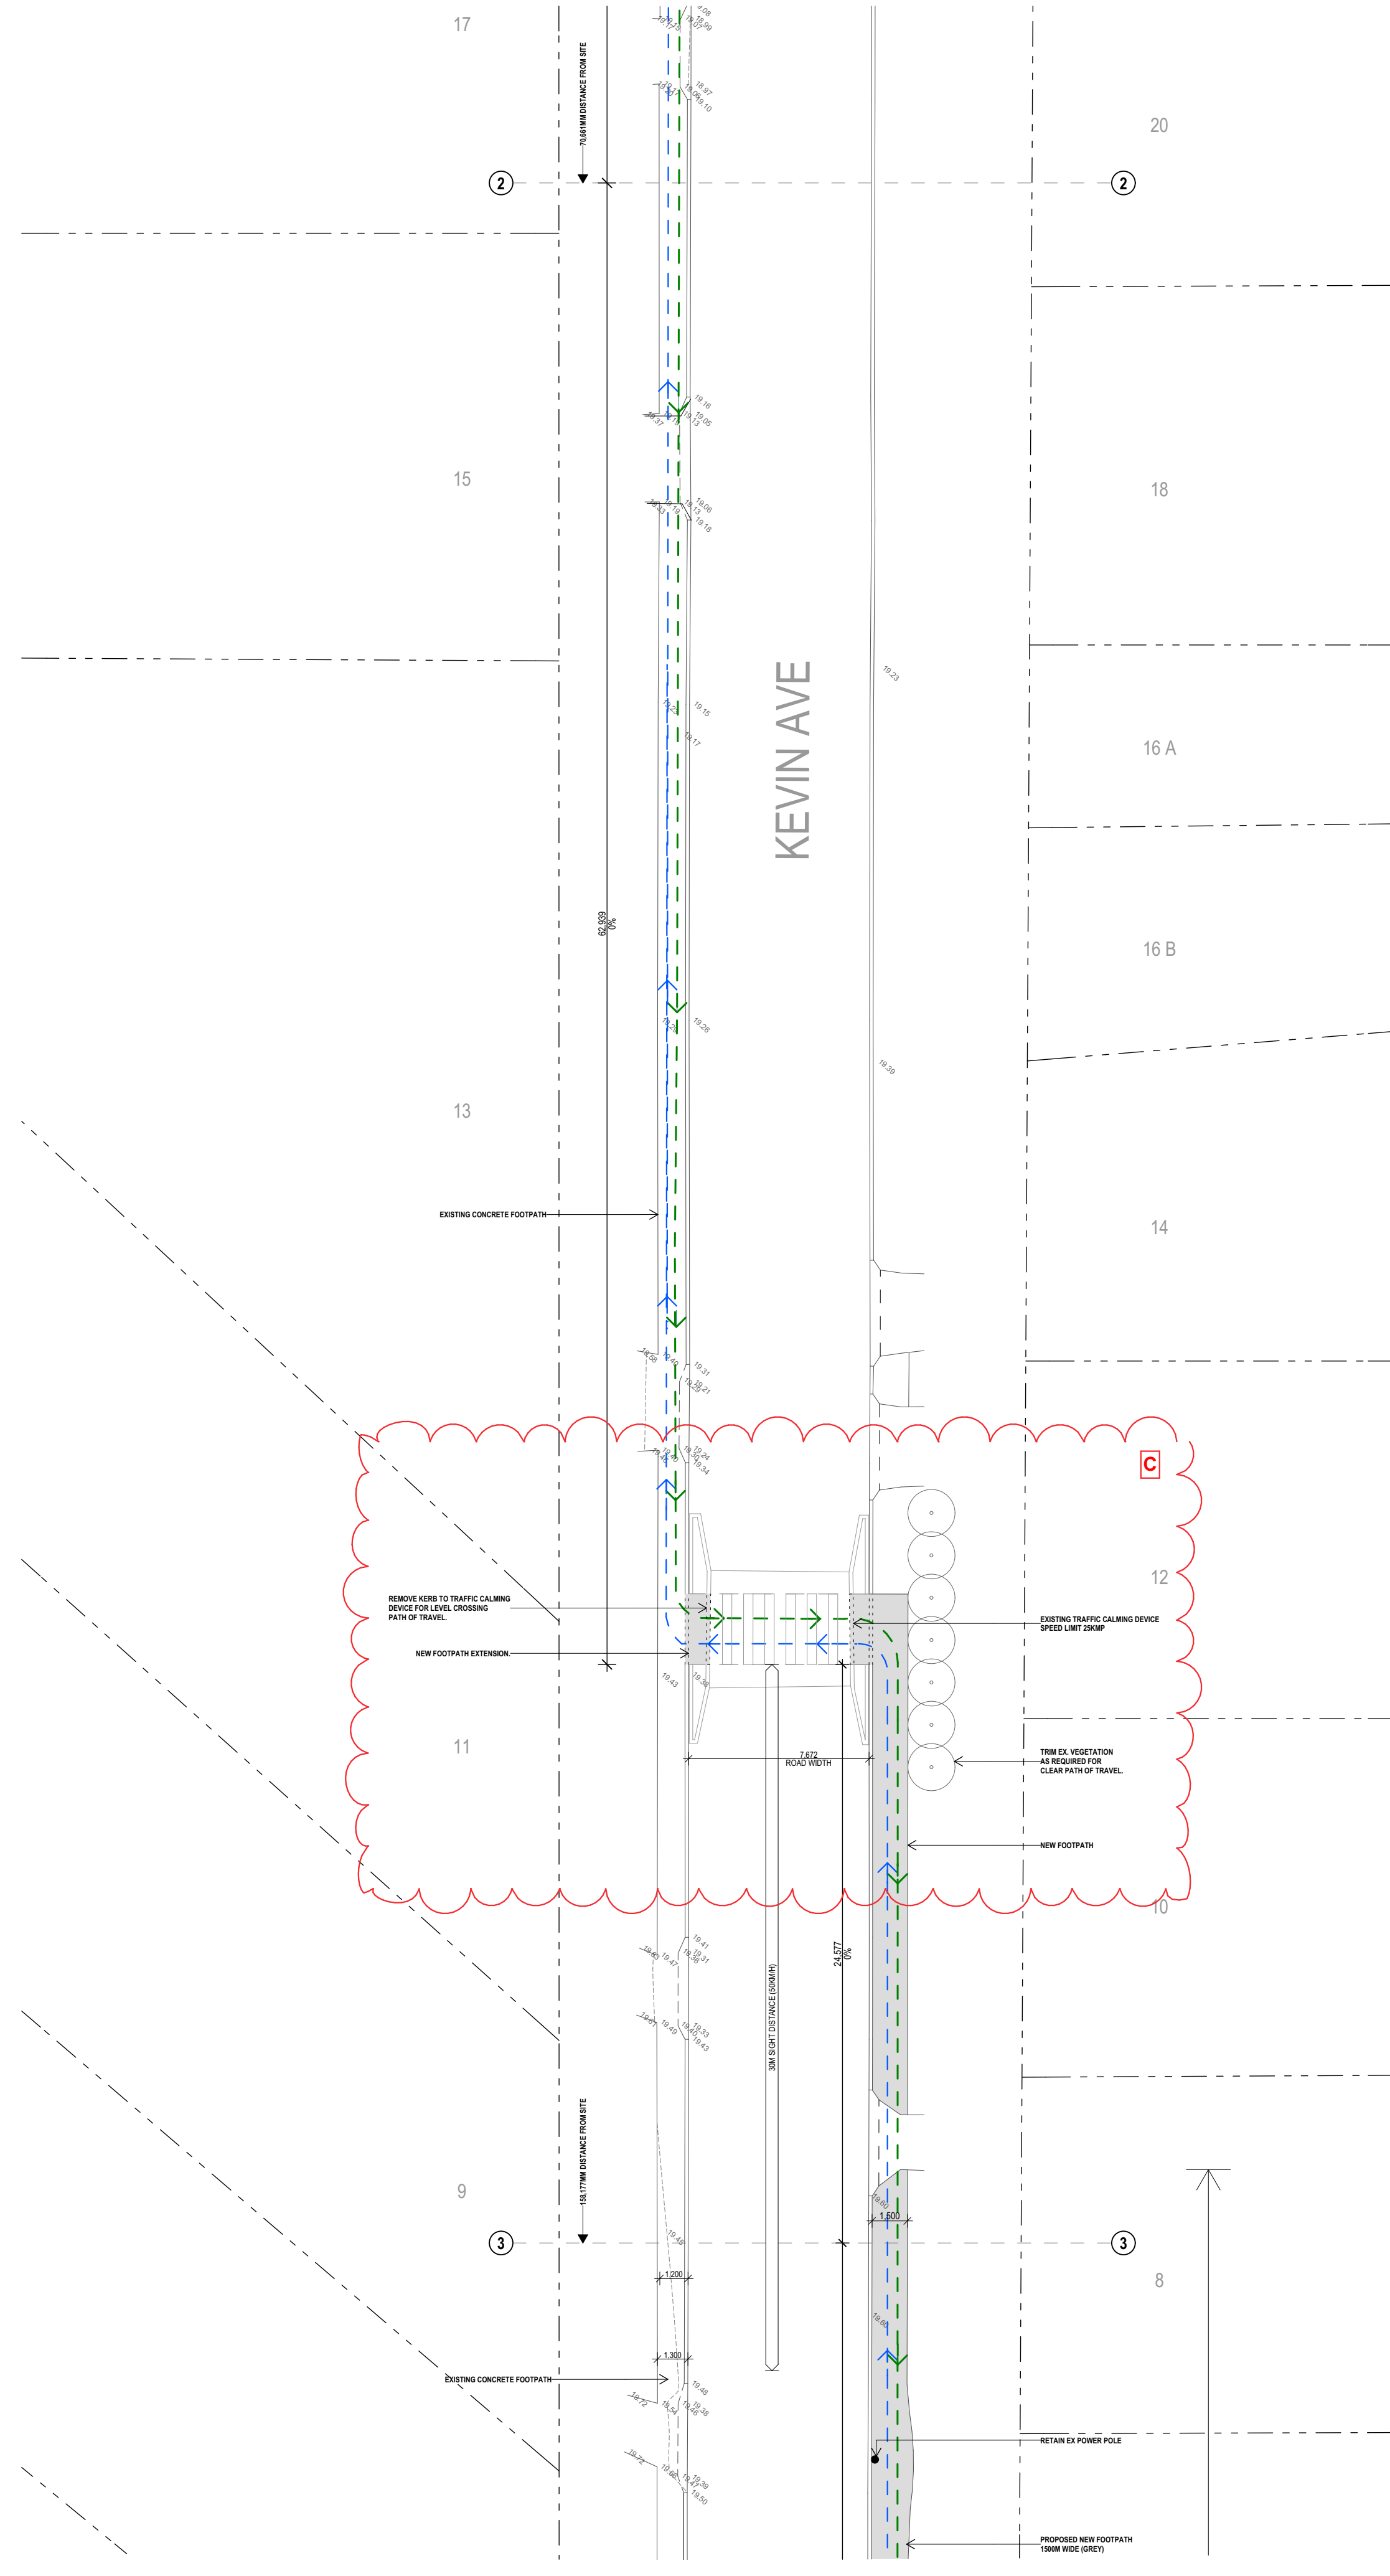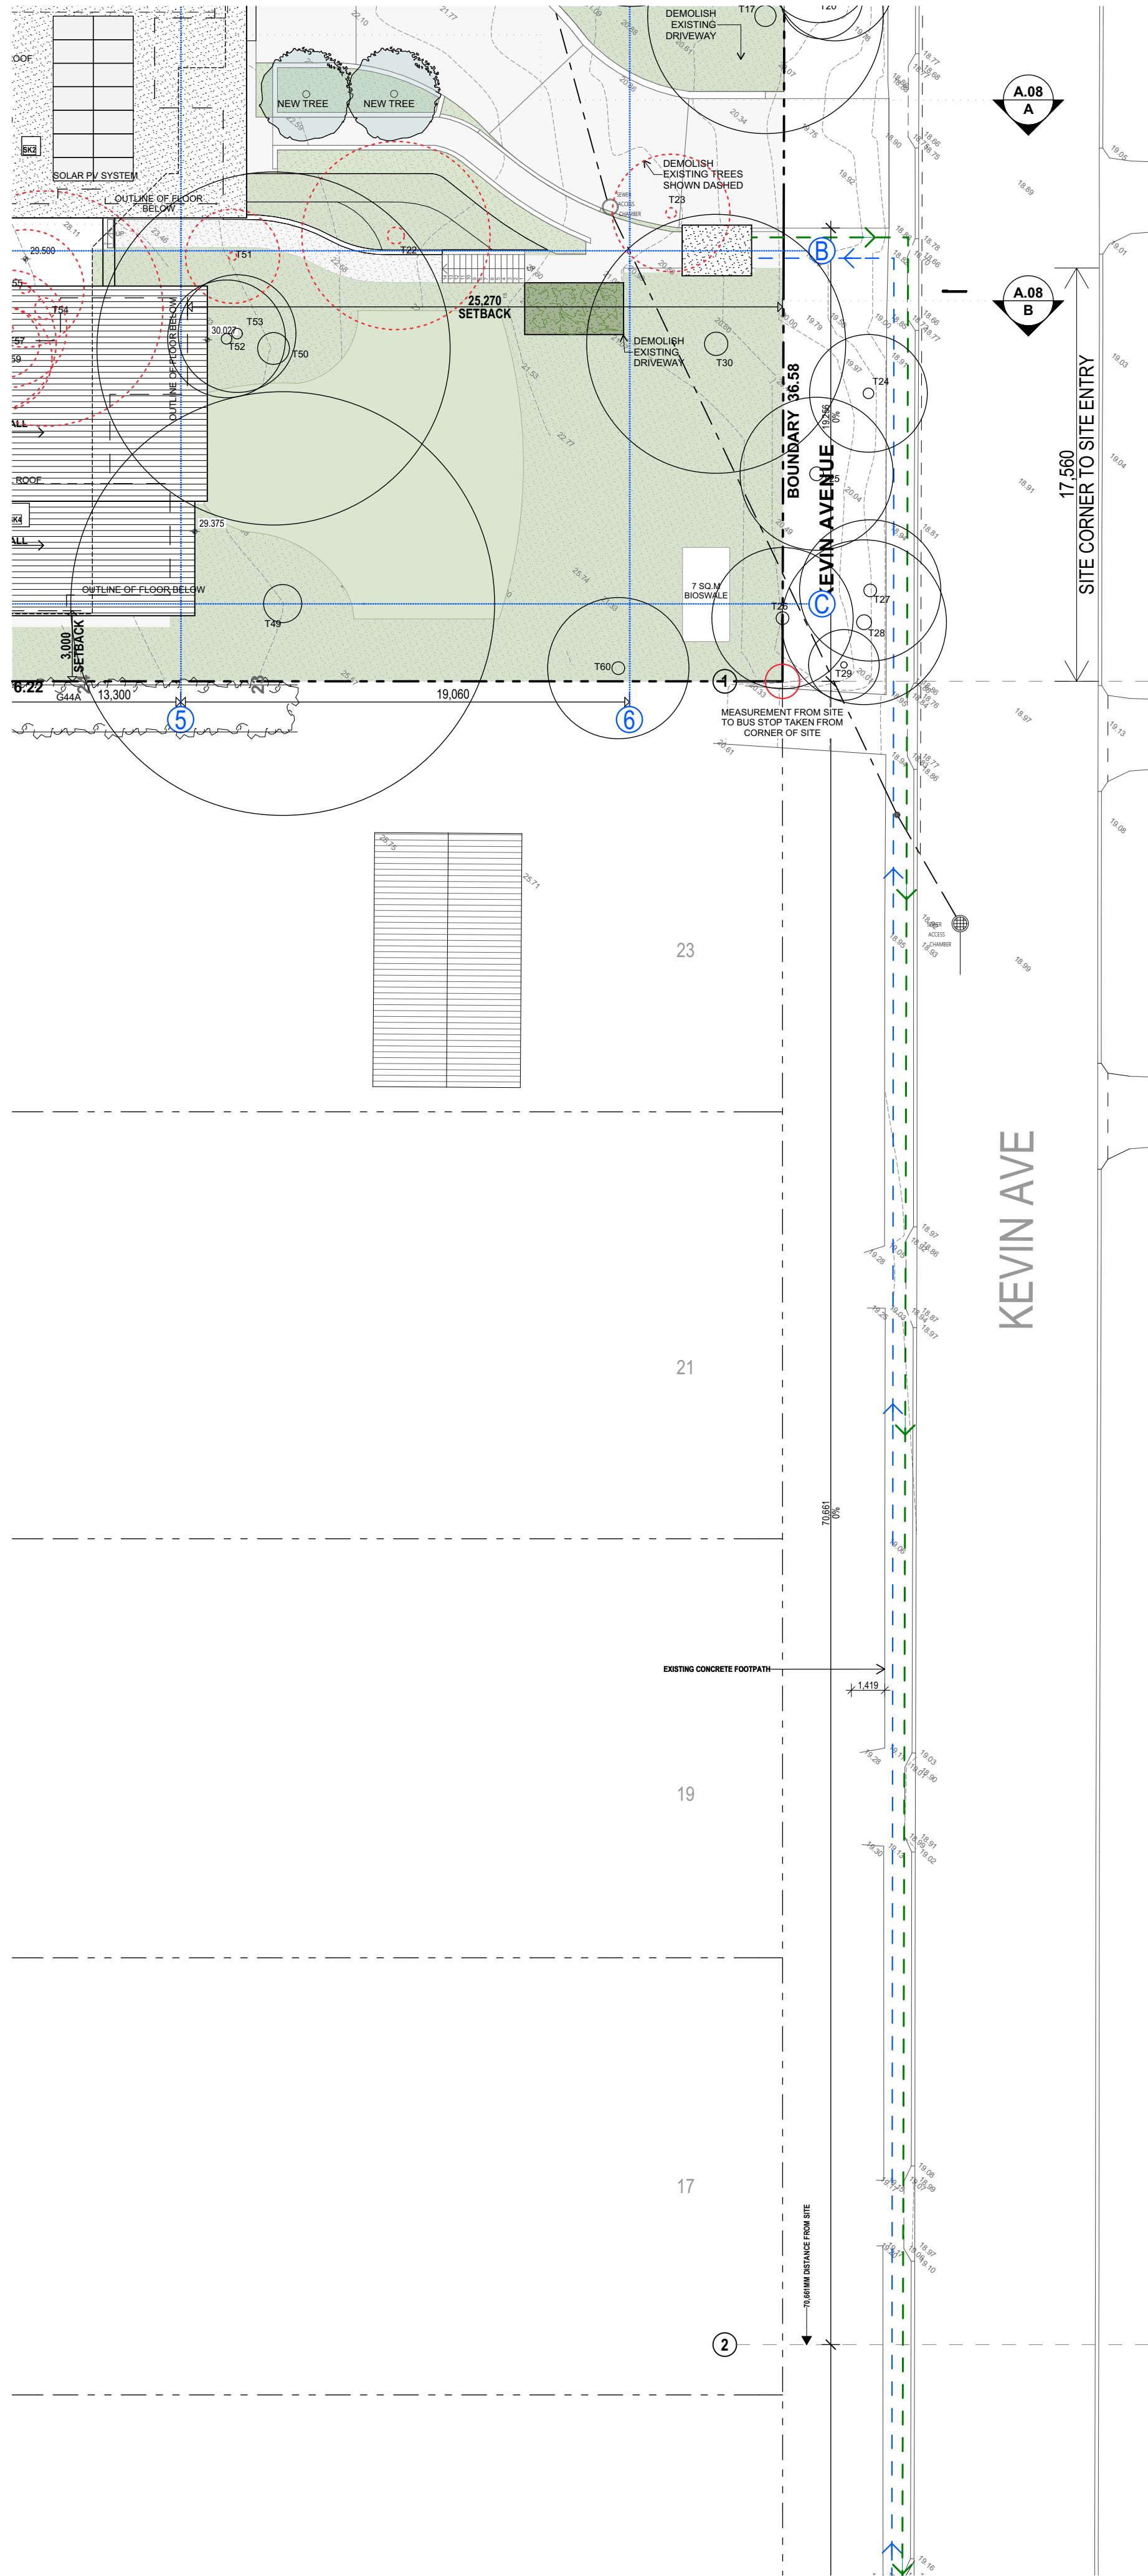



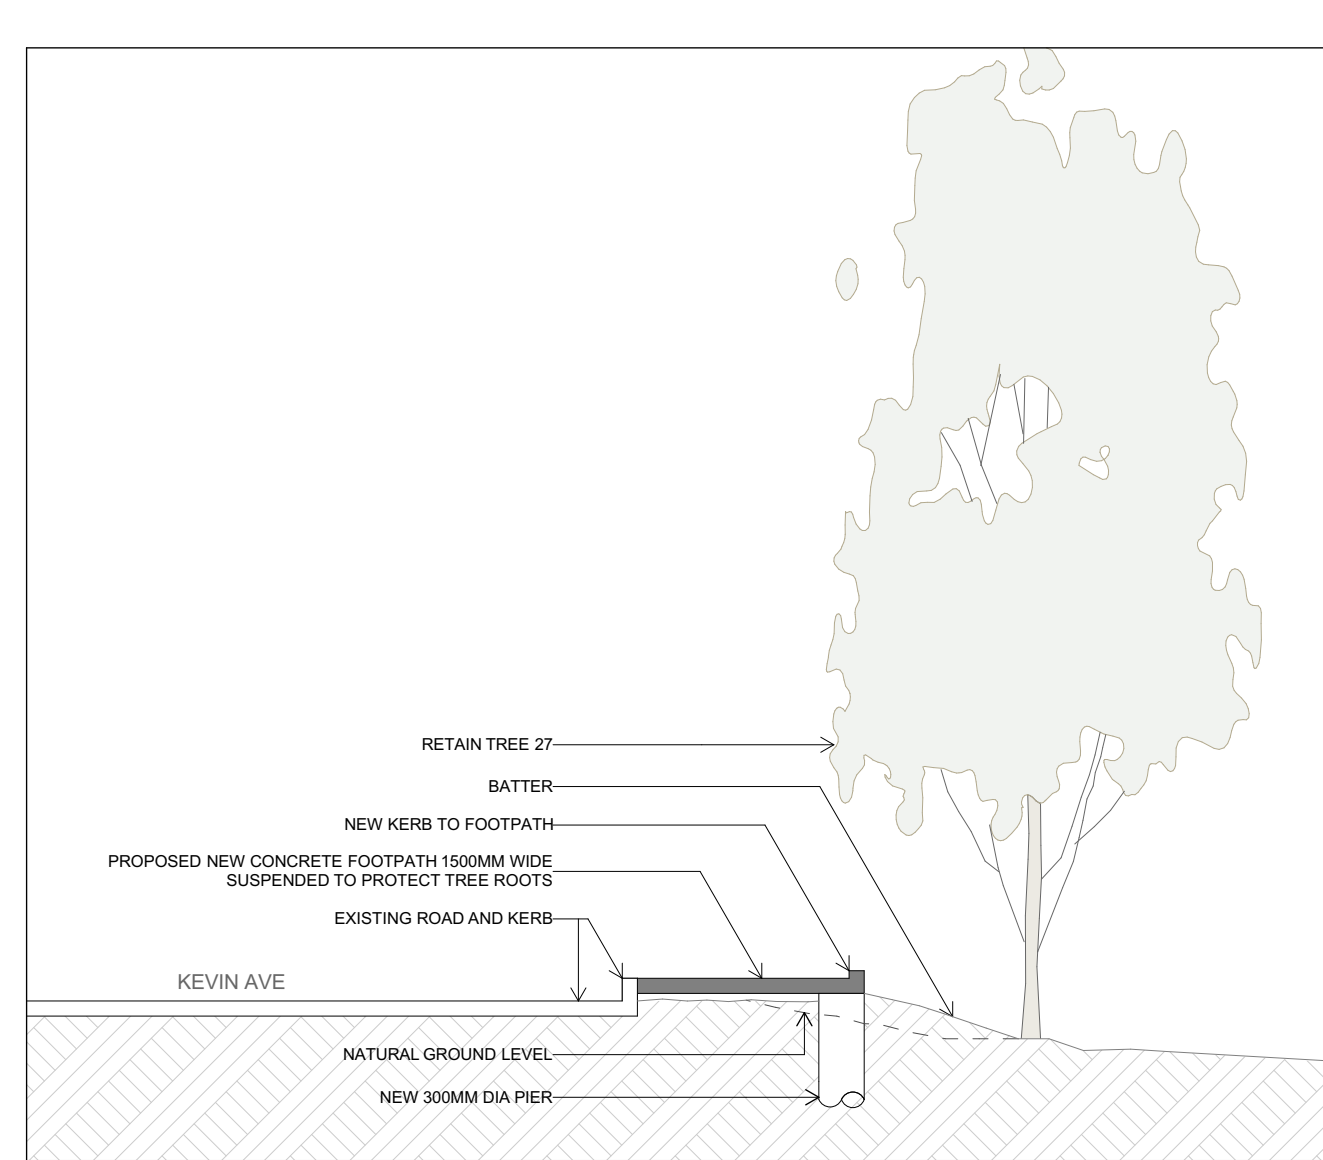

SECTION A - PROPOSED PATHWAY 1:50

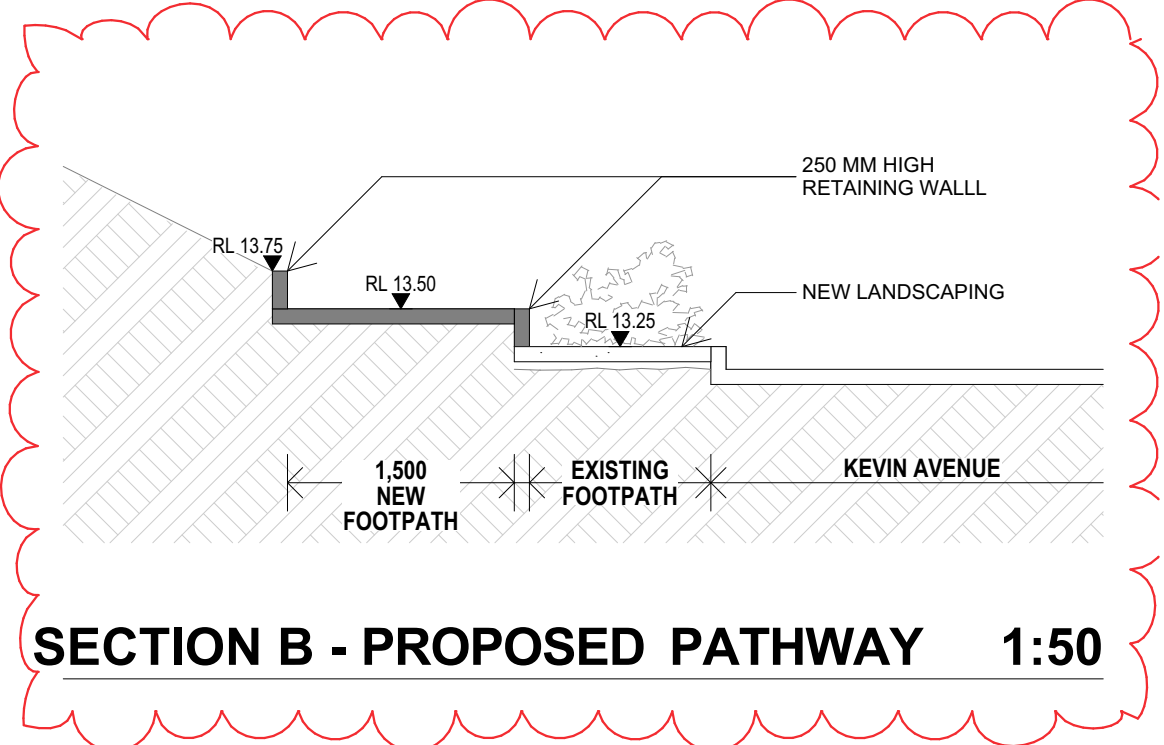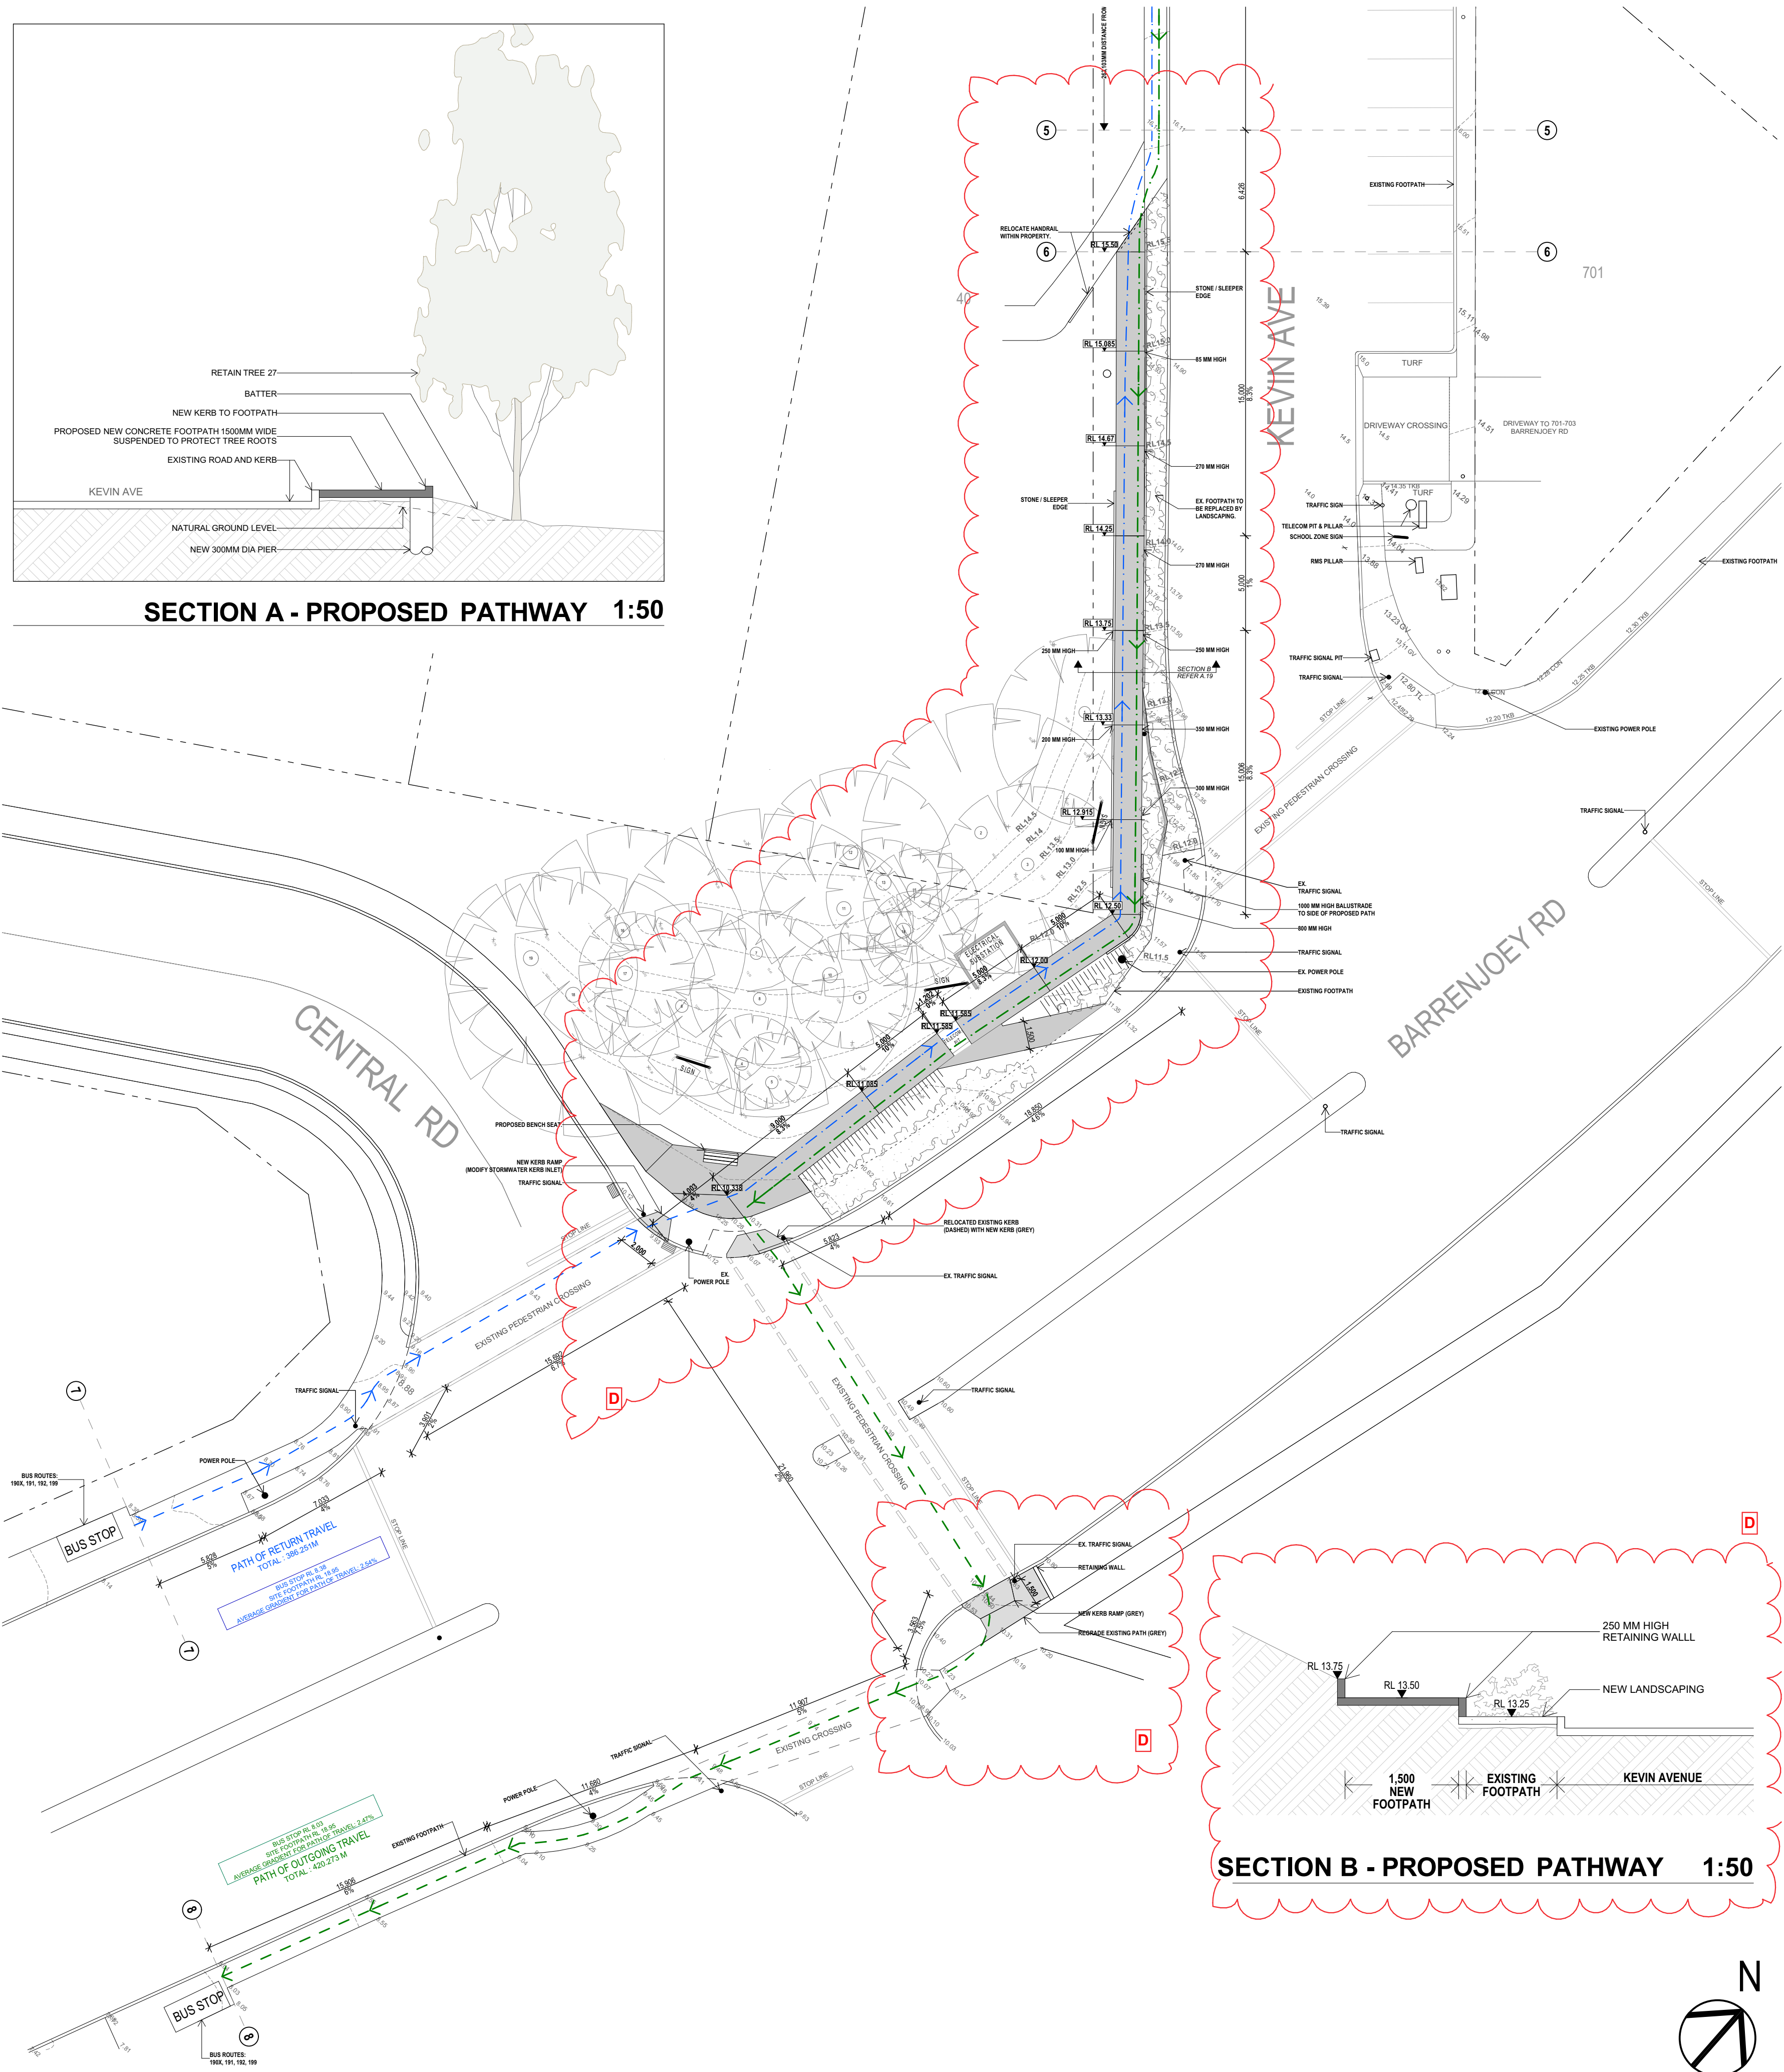

SECTION B - PROPOSED PATHWAY 1:50

