


Scale:	Ref No.:	Date:	Sheet:
n/a	C21821-ID	27.05.24	2 of 2

Plan of Survey Identification
 No.19 YALLUMBA CLOSE, FORESTVILLE
 L.G.A.: CENTRAL COAST

Plan Prepared for:	LUCY TANG
Subject Lot:	LOT 53 IN D.P. 221367

NOTES

WE, CAHILL & CAMERON PTY. LTD. SURVEYORS, REGISTERED UNDER THE SURVEYORS ACT 1929, HEREBY CERTIFY THAT THE SURVEY REPRESENTED IN THIS PLAN WAS MADE BY US IN ACCORDANCE WITH THE SURVEYING AND SPATIAL INFORMATION REGULATION 2012. BOUNDARIES OF THE SITE HAVE BEEN IDENTIFIED (OR DEFINED) BY THE SURVEY.

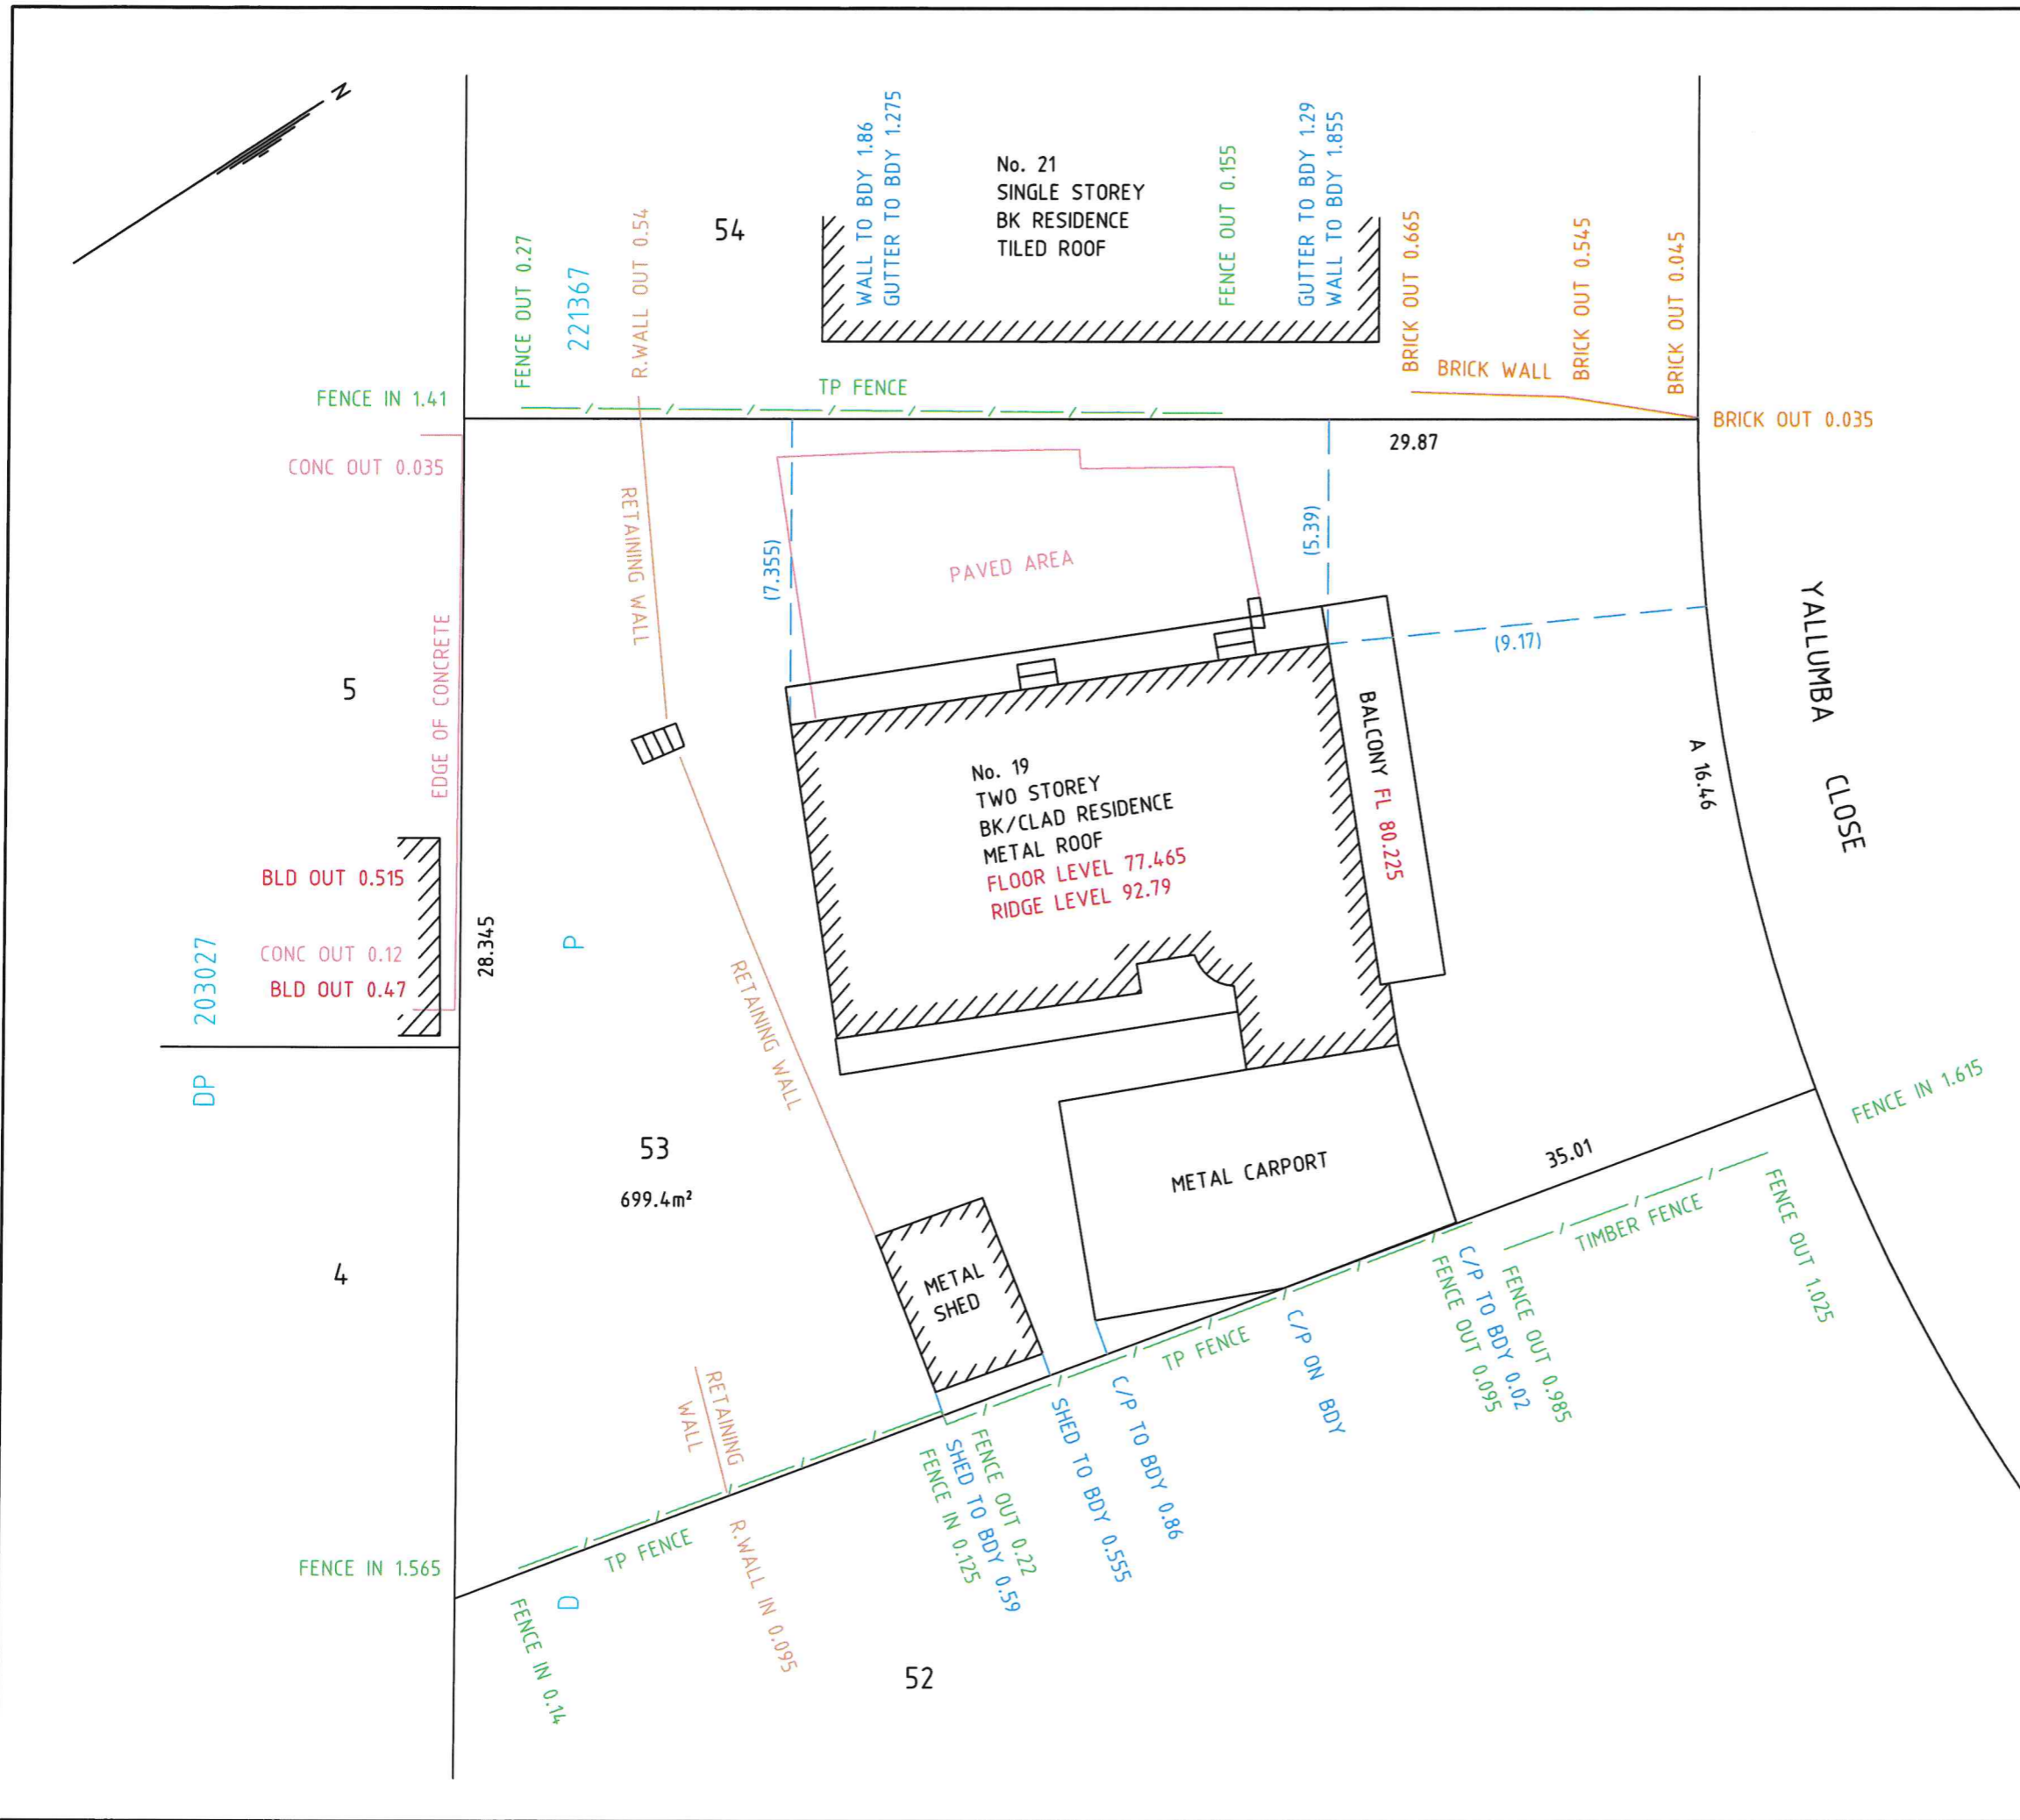

[Signature]
 GLEN B. CAHILL Registered under the Surveyor's Act.