


Proposed Dwellings

Lot 20, 10 Fern Creek Road Warriewood

Landscape Development Application

DRAWINGS

| DWG NO. | DRAWING TITLE | SCALE |
|---------|--|----------|
| 020 | COVER SHEET | N/A |
| 120 | LANDSCAPE PLAN - Lot 20 | 1:50 |
| 320 | LANDSCAPE HARDSCAPE PLAN - Lot 20 | 1:50 |
| 420 | LANDSCAPE PLANTING PLAN - Lot 20 | 1:50 |
| 520 | LANDSCAPE SPECIFICATION & DETAILS - Lot 20 | AS SHOWN |

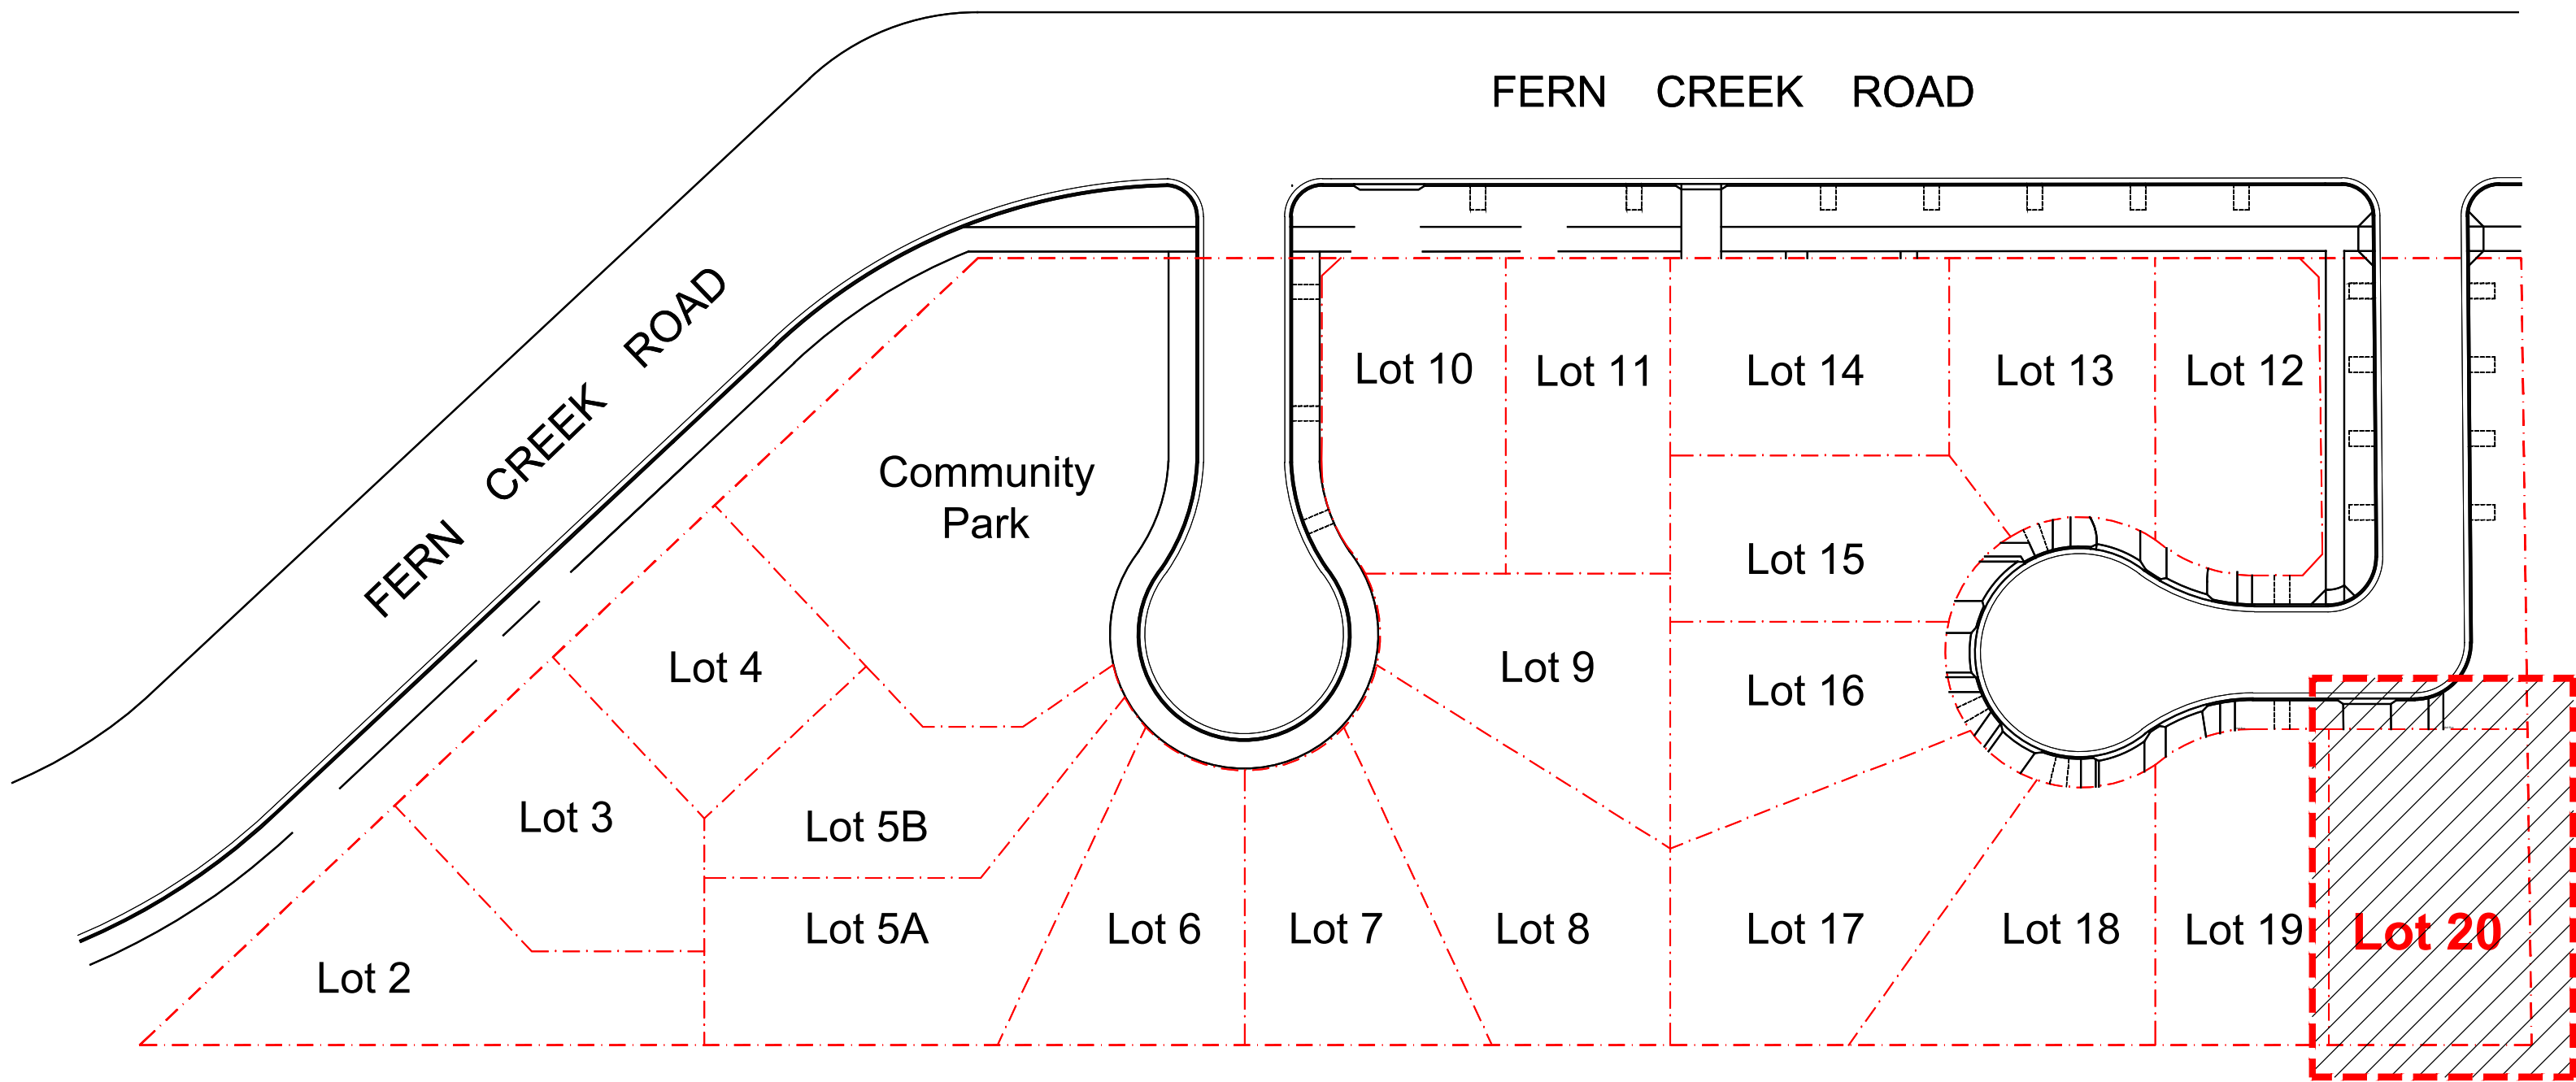

Key Plan | 1:500

NOT FOR CONSTRUCTION

© 2021 Site Image (NSW) Pty Ltd. ABN 44 801 262 380 as agent for Site Image NSW Partnership. All rights reserved. This drawing is copyright and shall not be reproduced or copied in any form or by any means (graphic, electronic or mechanical including photocopy) without the written permission of Site Image (NSW) Pty Ltd. Any license, expressed or implied, to use this document for any purpose what so ever is restricted to the terms of the written agreement between Site Image (NSW) Pty Ltd and the instructing party.

The contractor shall check and verify all work on site (including work by others) before commencing the landscape installation. Any discrepancies are to be reported to the Project Manager or Landscape Architect prior to commencing work. Do not scale this drawing. Any required dimensions not shown shall be referred to the Landscape Architect for confirmation.

Legend

Key Plan



Client
SKYCORP AUSTRALIA

Project
Proposed Dwellings
10 Fern Creek Road
Warriewood


Drawing Name
Landscape Coversheet
- Lot 20

DEVELOPMENT APPLICATION

Scale
Job Number
SS21-4780

Drawing Number
020

Issue
A

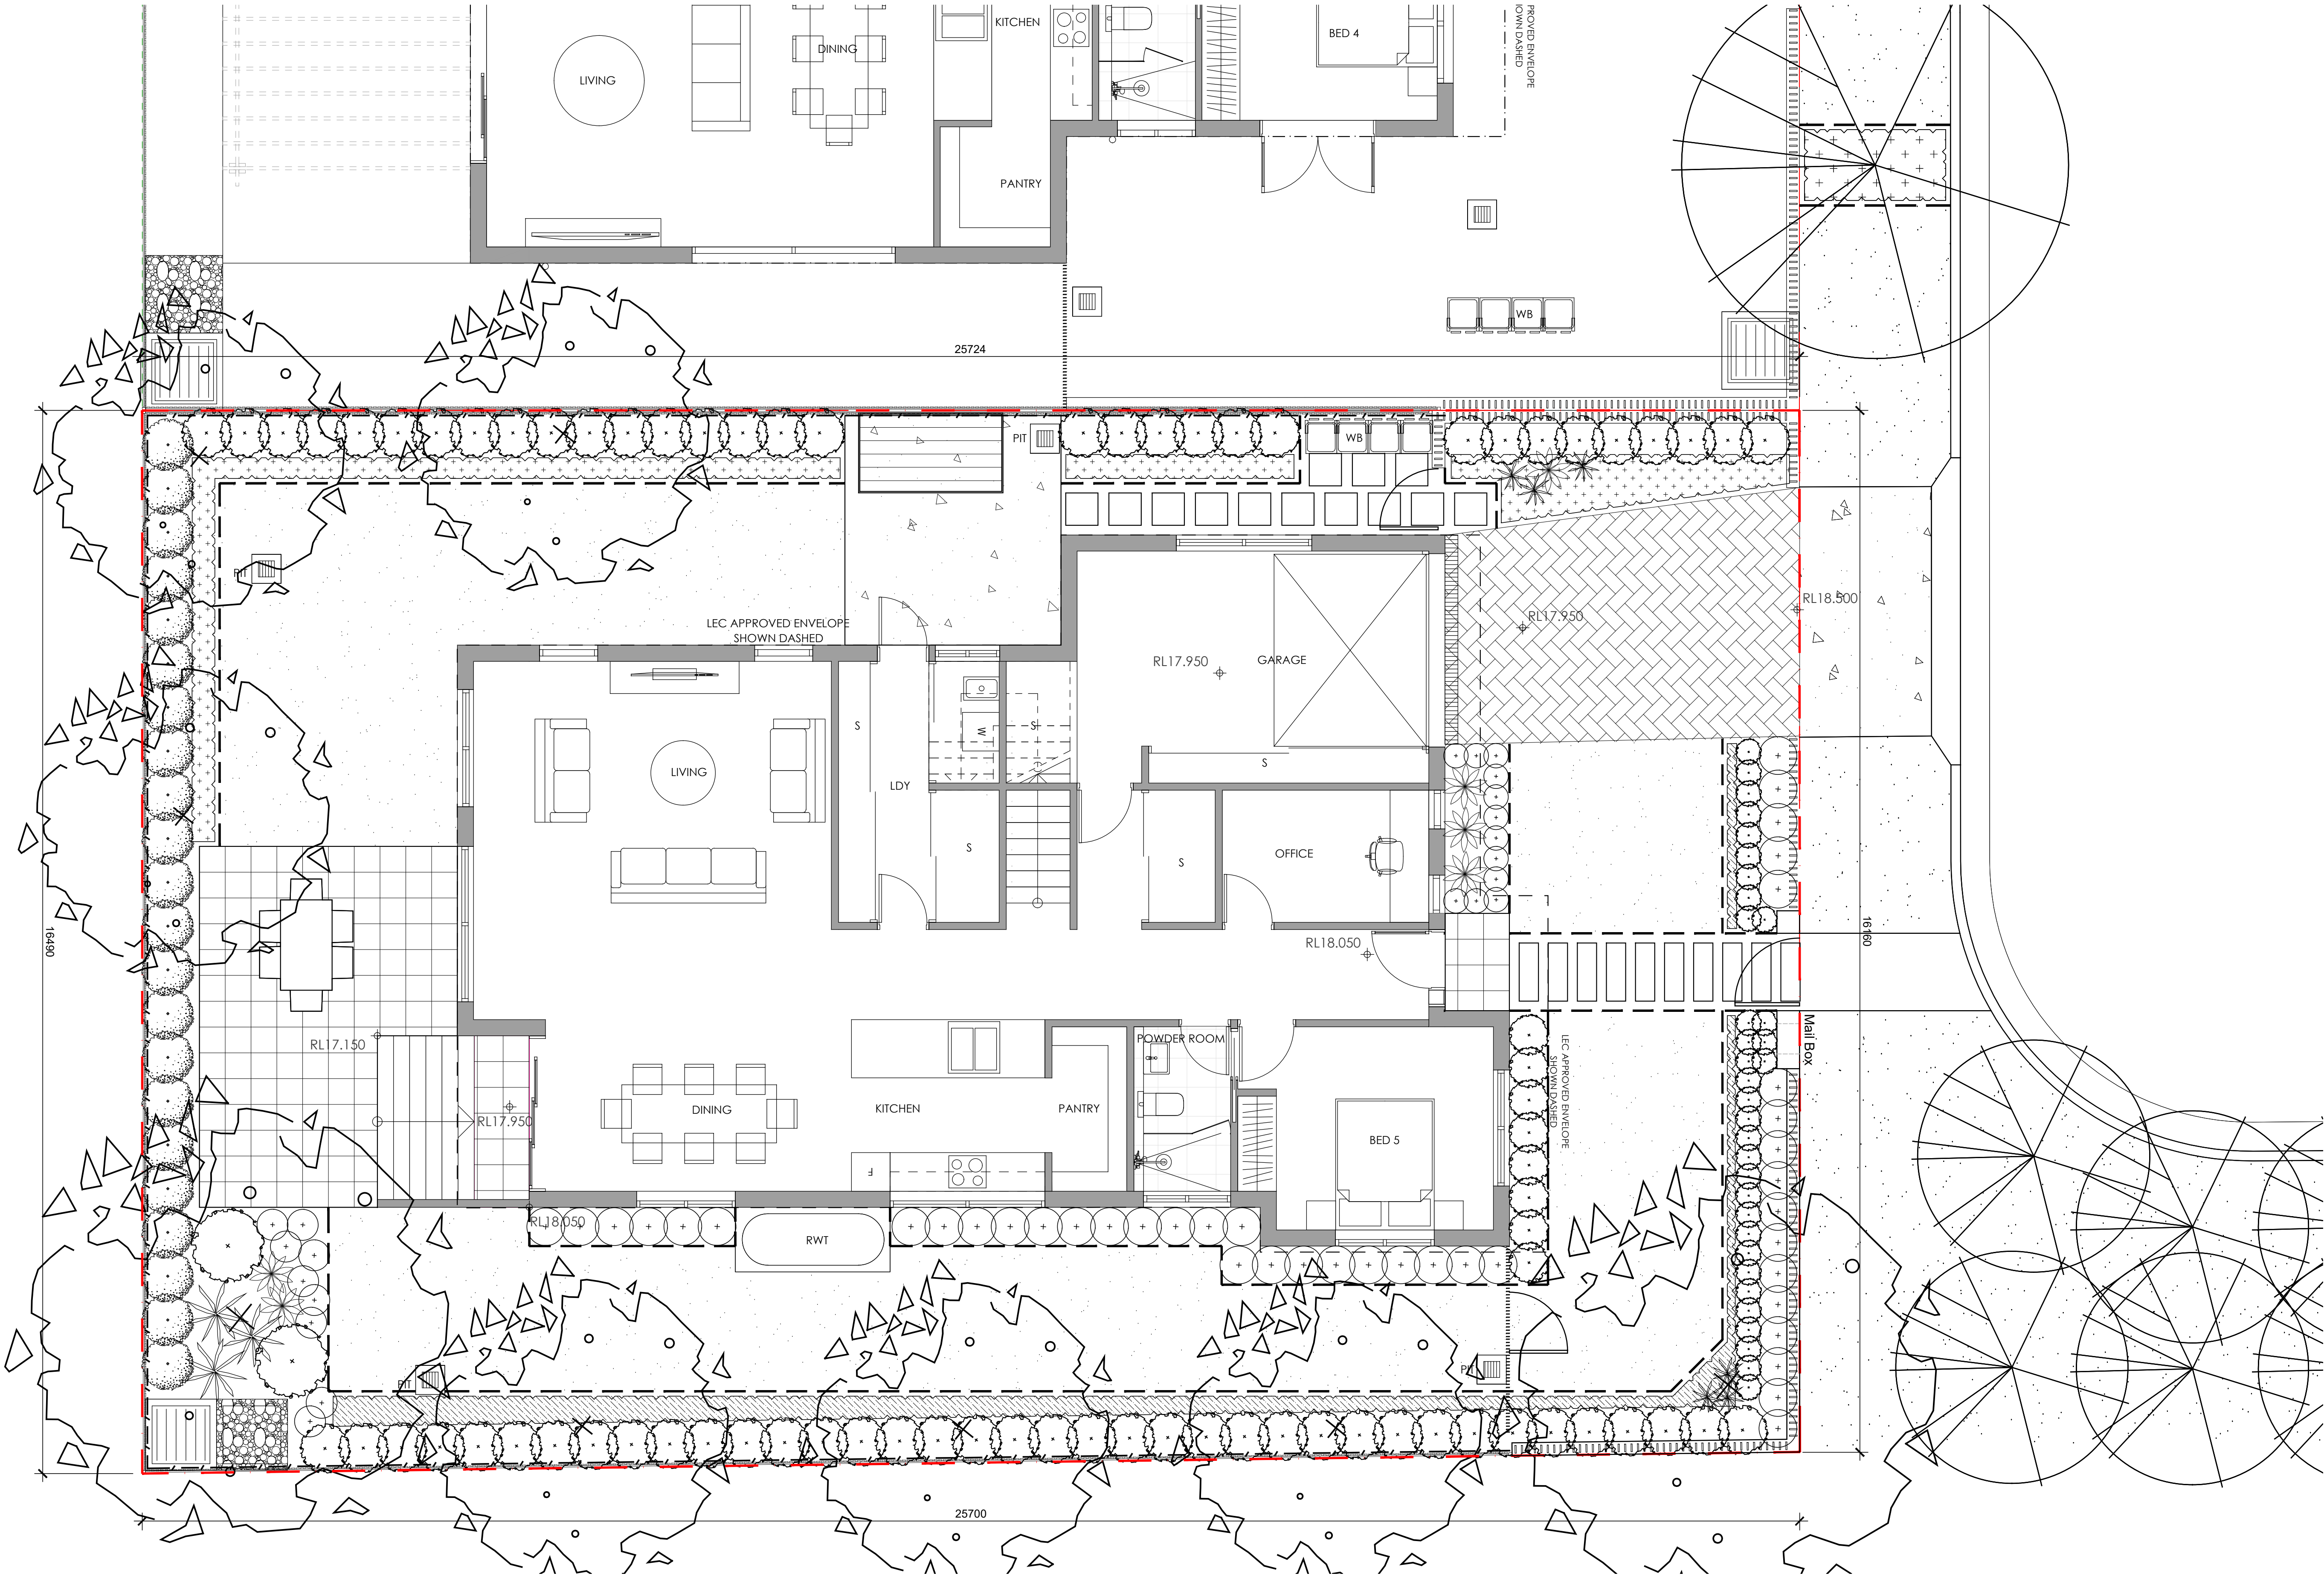

NOT FOR CONSTRUCTION

© 2021 Site Image (NSW) Pty Ltd. ABN 44 801 262 380 as agent for Site Image NSW Partnership. All rights reserved. This drawing is copyright and shall not be reproduced or copied in any form or by any means (graphic, electronic or mechanical including photocopy) without the written permission of Site Image (NSW) Pty Ltd. Any license, expressed or implied, to use this document for any purpose what so ever is restricted to the terms of the written agreement between Site Image (NSW) Pty Ltd and the instructing party.

The contractor shall check and verify all work on site (including work by others) before commencing the landscape installation. Any discrepancies are to be reported to the Project Manager or Landscape Architect prior to commencing work. Do not scale this drawing. Any required dimensions not shown shall be referred to the Landscape Architect for confirmation.

Legend

- | | | |
|--|------------------------------------|-------------------|
| Existing tree to be removed - Refer Arborist report | Timber edge | Mail box |
| Proposed street trees | Exposed concrete | Clothing lines |
| Proposed trees | Paved driveway | Property boundary |
| Shrub and accent planting | Timber decking | |
| Groundcovers | Stepping pavers in gravel - Type 1 | |
| Lawn | Stepping pavers in gravel - Type 2 | |

Key Plan

SITE IMAGE



Landscape Architects
Level 1, 3-5 Baptist Street
Redfern NSW 2016
Australia
Tel: (61 2) 8332 5600
Fax: (61 2) 9698 2877
www.siteimage.com.au

Client
SKYCORP AUSTRALIA


Project
Proposed Dwellings
10 Fern Creek Road
Warriewood

Drawing Name
Landscape Plan
- Lot 20

DEVELOPMENT APPLICATION

Scale 1:50 @ A1
Job Number
SS21-4780

0 0.5 1 1.5 2 2.5m
Drawing Number
120
Issue
A

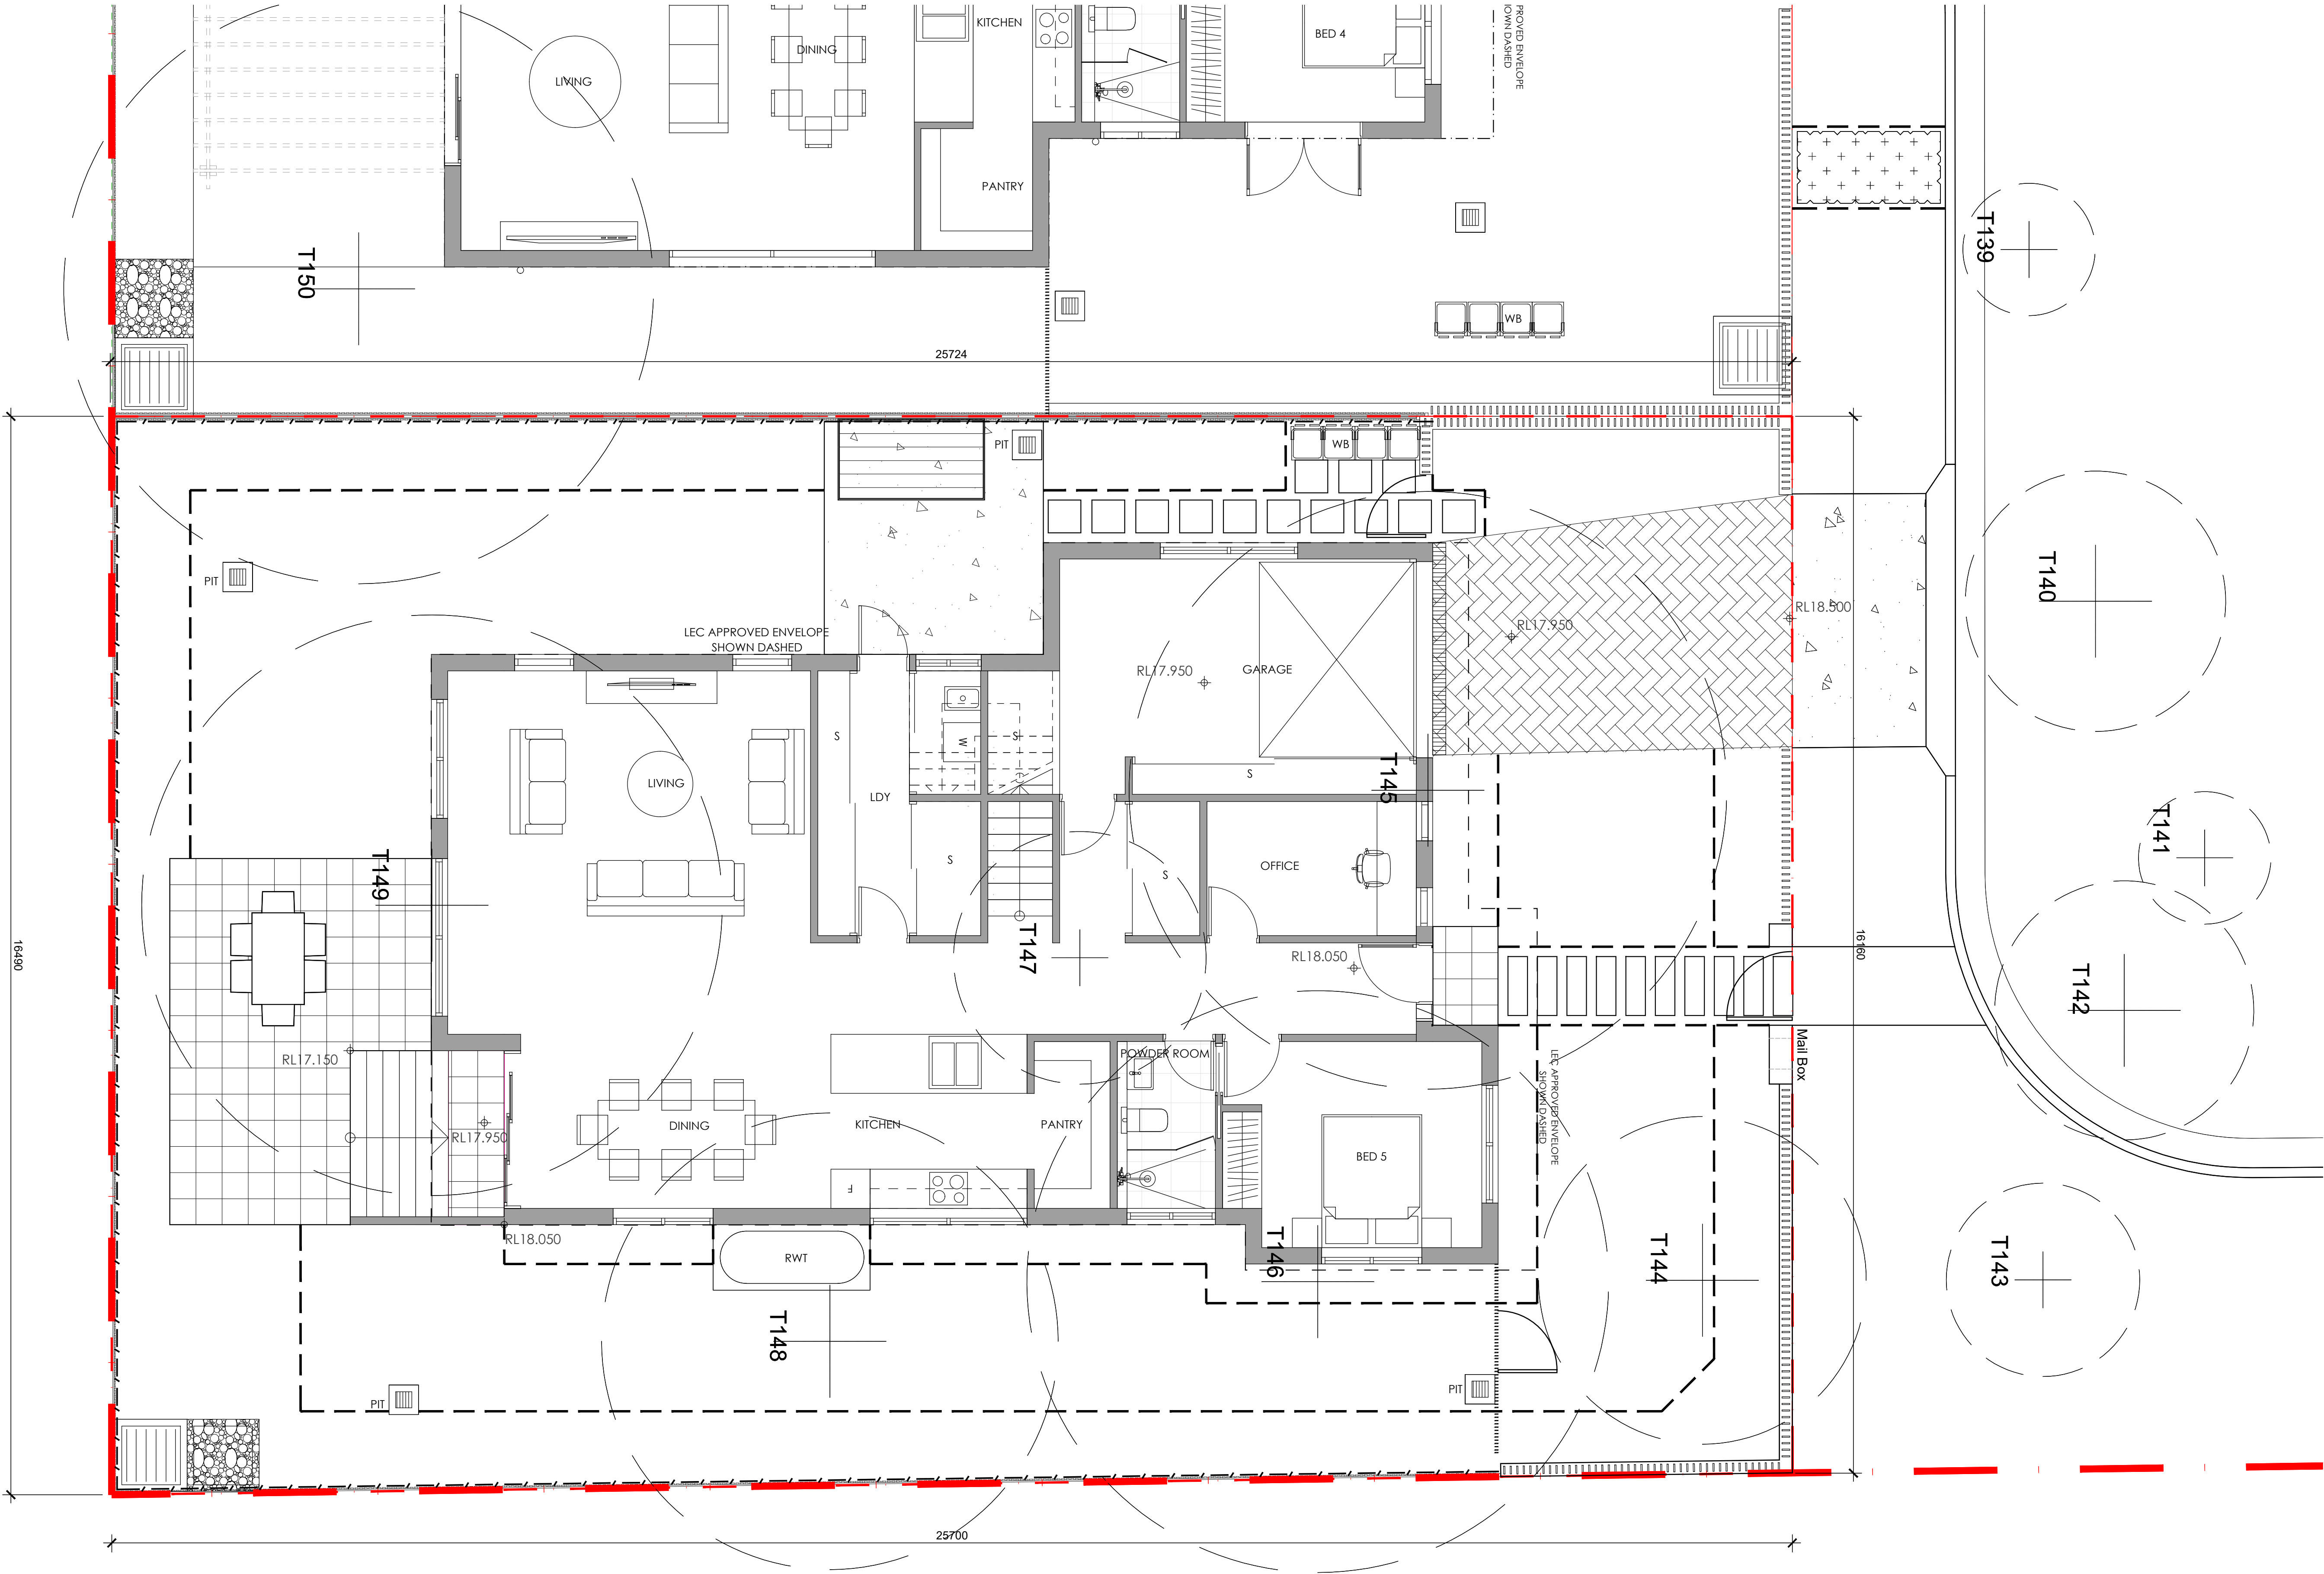

NOT FOR CONSTRUCTION

© 2021 Site Image (NSW) Pty Ltd. ABN 44 801 262 380 as agent for Site Image NSW Partnership. All rights reserved. This drawing is copyright and shall not be reproduced or copied in any form or by any means (graphic, electronic or mechanical including photocopy) without the written permission of Site Image (NSW) Pty Ltd. Any license, expressed or implied, to use this document for any purpose what so ever is restricted to the terms of the written agreement between Site Image (NSW) Pty Ltd and the instructing party.

The contractor shall check and verify all work on site (including work by others) before commencing the landscape installation. Any discrepancies are to be reported to the Project Manager or Landscape Architect prior to commencing work. Do not scale this drawing. Any required dimensions not shown shall be referred to the Landscape Architect for confirmation.

Legend

Timber edge

Exposed concrete

Paved driveway

Timber decking

Stepping pavers in gravel - Type 1

Stepping pavers in gravel - Type 2

Mail box

Clothing lines

Property boundary

Key Plan

SITE IMAGE

Landscape Architects

Level 1, 3-5 Baptist Street

Radfern NSW 2016

Australia

Tel: (61 2) 8332 5600

Fax: (61 2) 9698 2877

www.siteimage.com.au

Client

SKYCORP AUSTRALIA

Project

Proposed Dwellings

10 Fern Creek Road

Warriewood

Drawing Name

Landscape Hardscape Plan

- Lot 20

DEVELOPMENT APPLICATION

Scale 1:50 @ A1

Job Number

SS21-4780

0 0.5 1 1.5 2 2.5m


Drawing Number

Issue

320 A

A1

| | | | | |
|-------|----------------------|-------|-------|------------|
| A | For Approval | PH | RS | 18.10.2021 |
| Issue | Revision Description | Drawn | Check | Date |

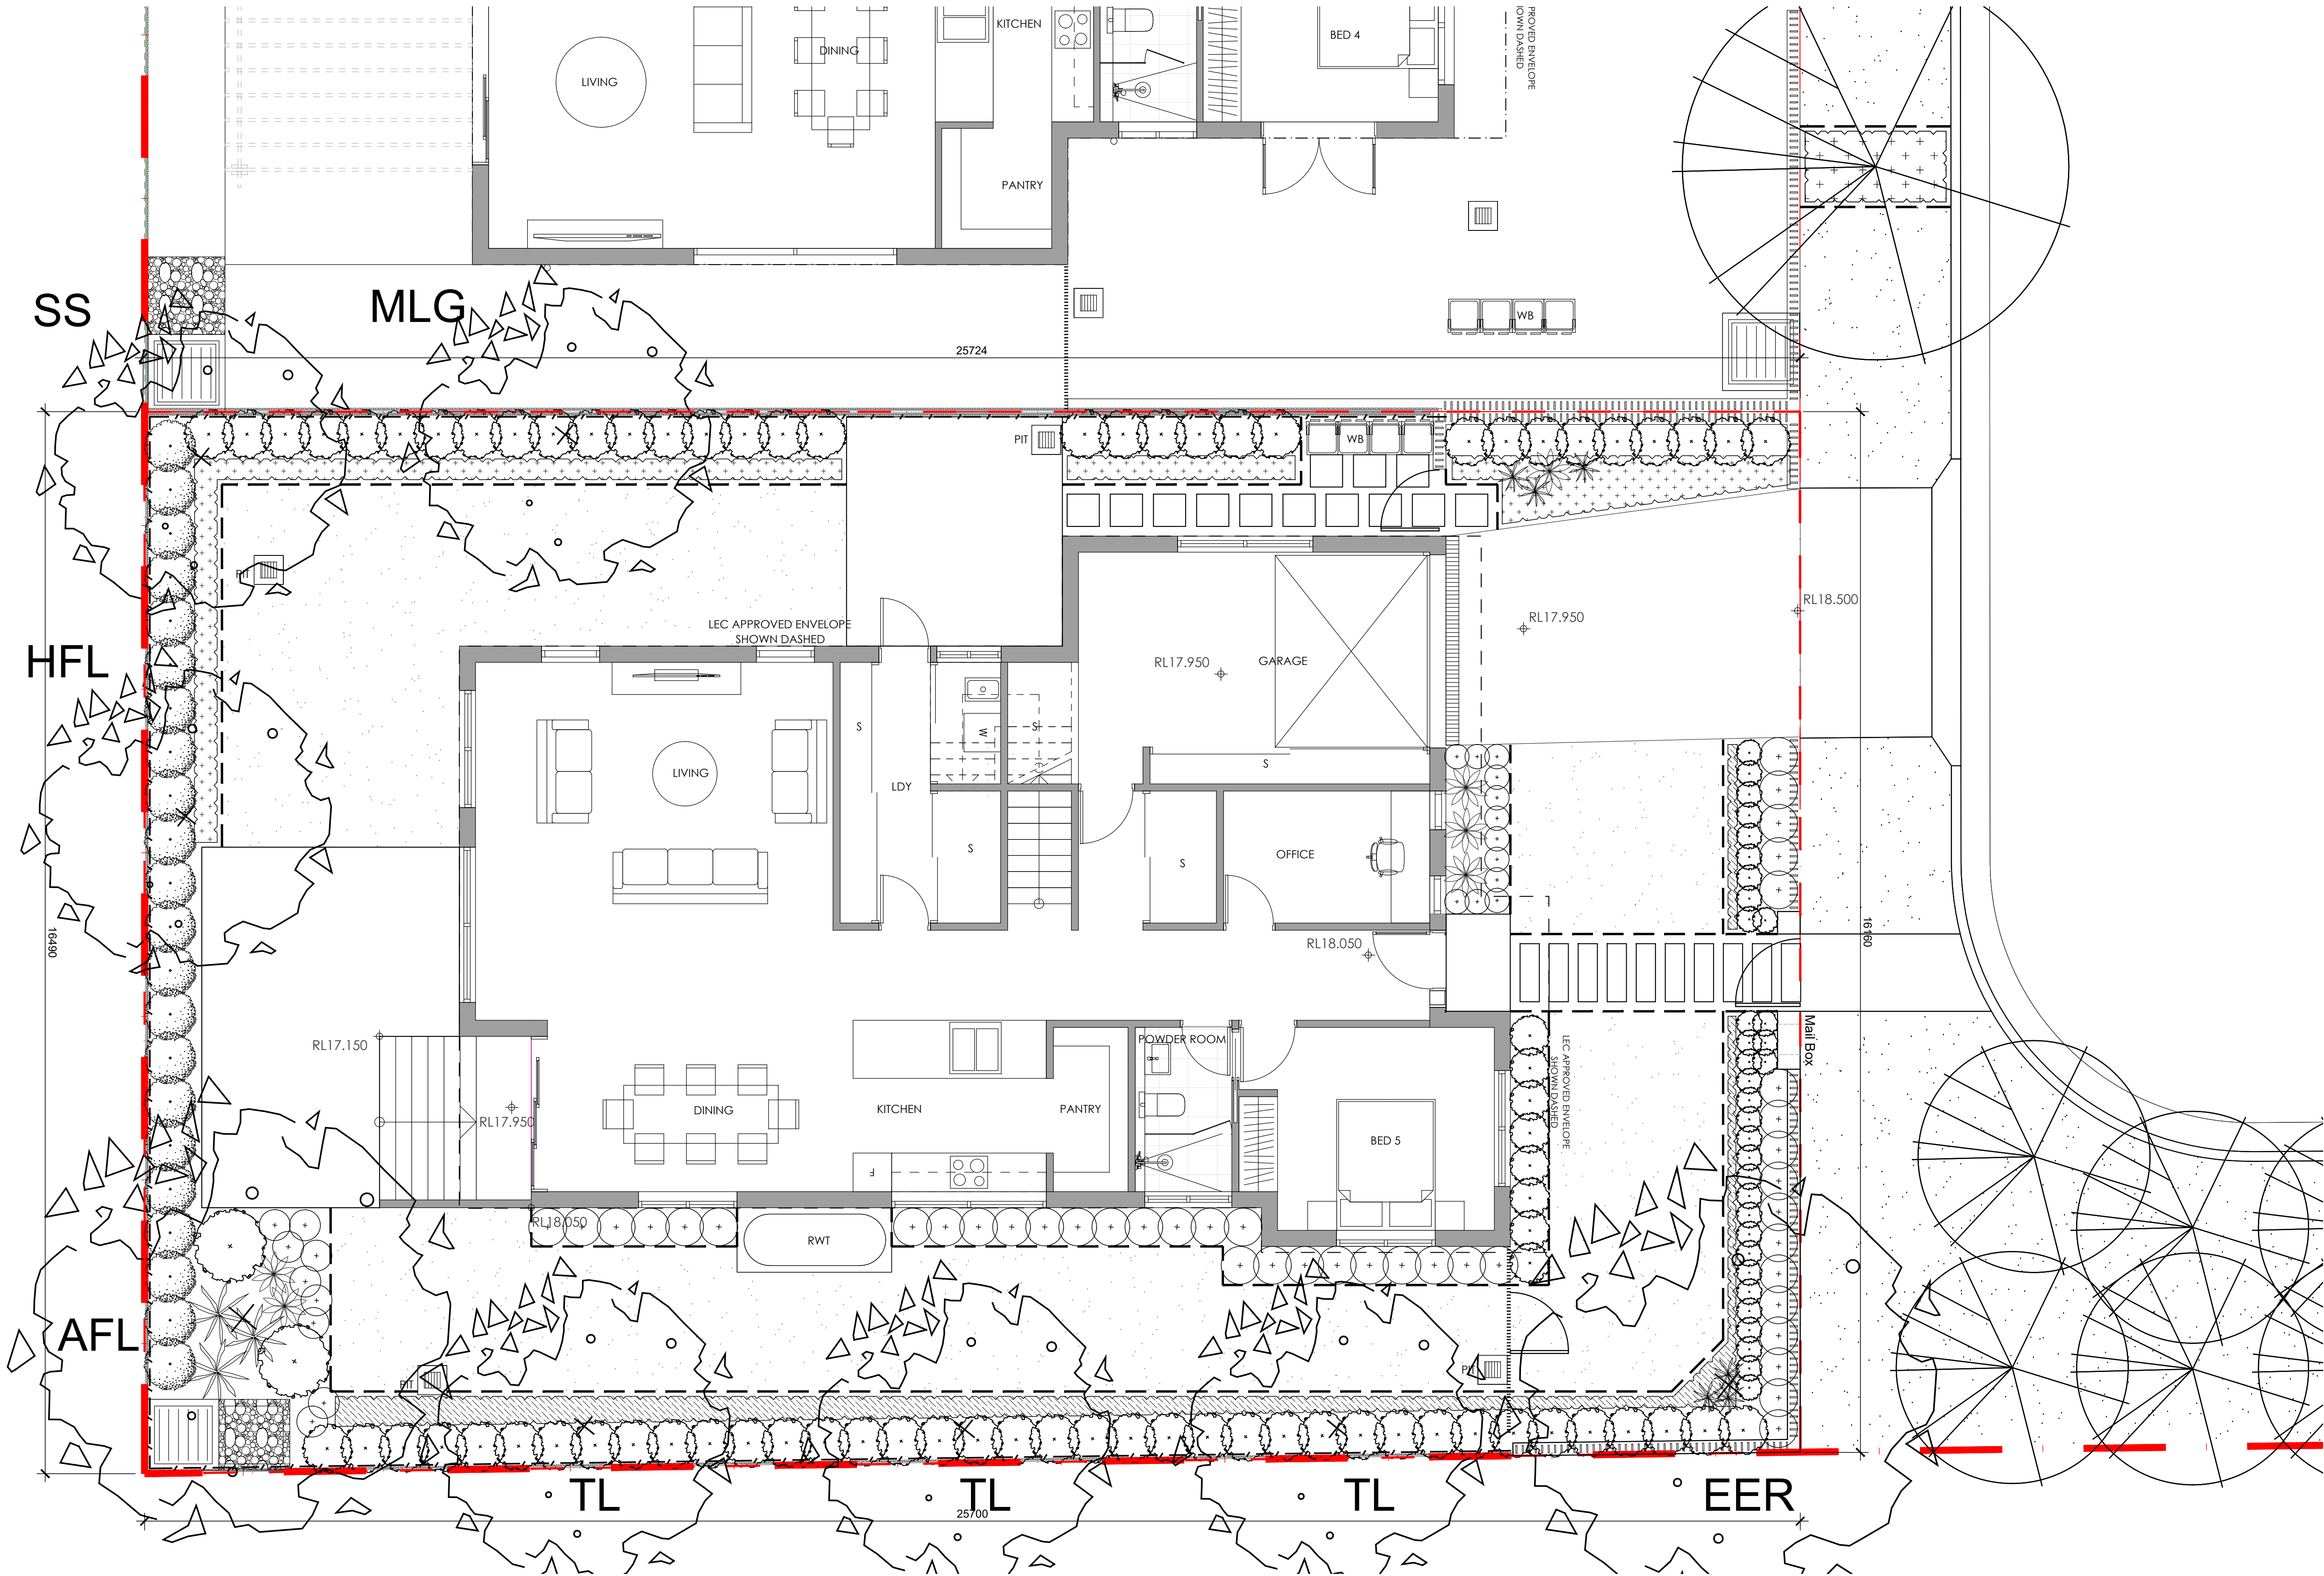

NOT FOR CONSTRUCTION

© 2021 Site Image (NSW) Pty Ltd. ABN 44 801 262 380 as agent for Site Image NSW Partnership. All rights reserved. This drawing is copyright and shall not be reproduced or copied in any form or by any means (graphic, electronic or mechanical including photocopy) without the written permission of Site Image (NSW) Pty Ltd. Any license, expressed or implied, to use this document for any purpose what so ever is restricted to the terms of the written agreement between Site Image (NSW) Pty Ltd and the instructing party.

The contractor shall check and verify all work on site (including work by others) before commencing the landscape installation. Any discrepancies are to be reported to the Project Manager or Landscape Architect prior to commencing work. Do not scale this drawing. Any required dimensions not shown shall be referred to the Landscape Architect for confirmation.

Legend

- Existing tree to be removed
- Refer Arborist report
- Proposed street trees
- By others
- Proposed trees
- Shrub and accent planting
- Groundcovers

Indicative plant schedule refer to drawing sheet 520

Key Plan

SITE IMAGE



Landscape Architects
Level 1, 3-5 Baptist Street
Redfern NSW 2016
Australia
Tel: (61 2) 8332 5600
Fax: (61 2) 9598 2877
www.siteimage.com.au

Client
SKYCORP AUSTRALIA

Project
Proposed Dwellings
10 Fern Creek Road
Warriewood

Drawing Name
Landscape Planting Plan
- Lot 20

DEVELOPMENT APPLICATION
Scale 1:50 @ A1
Job Number
SS21-4780
Drawing Number
420
Issue
A

