

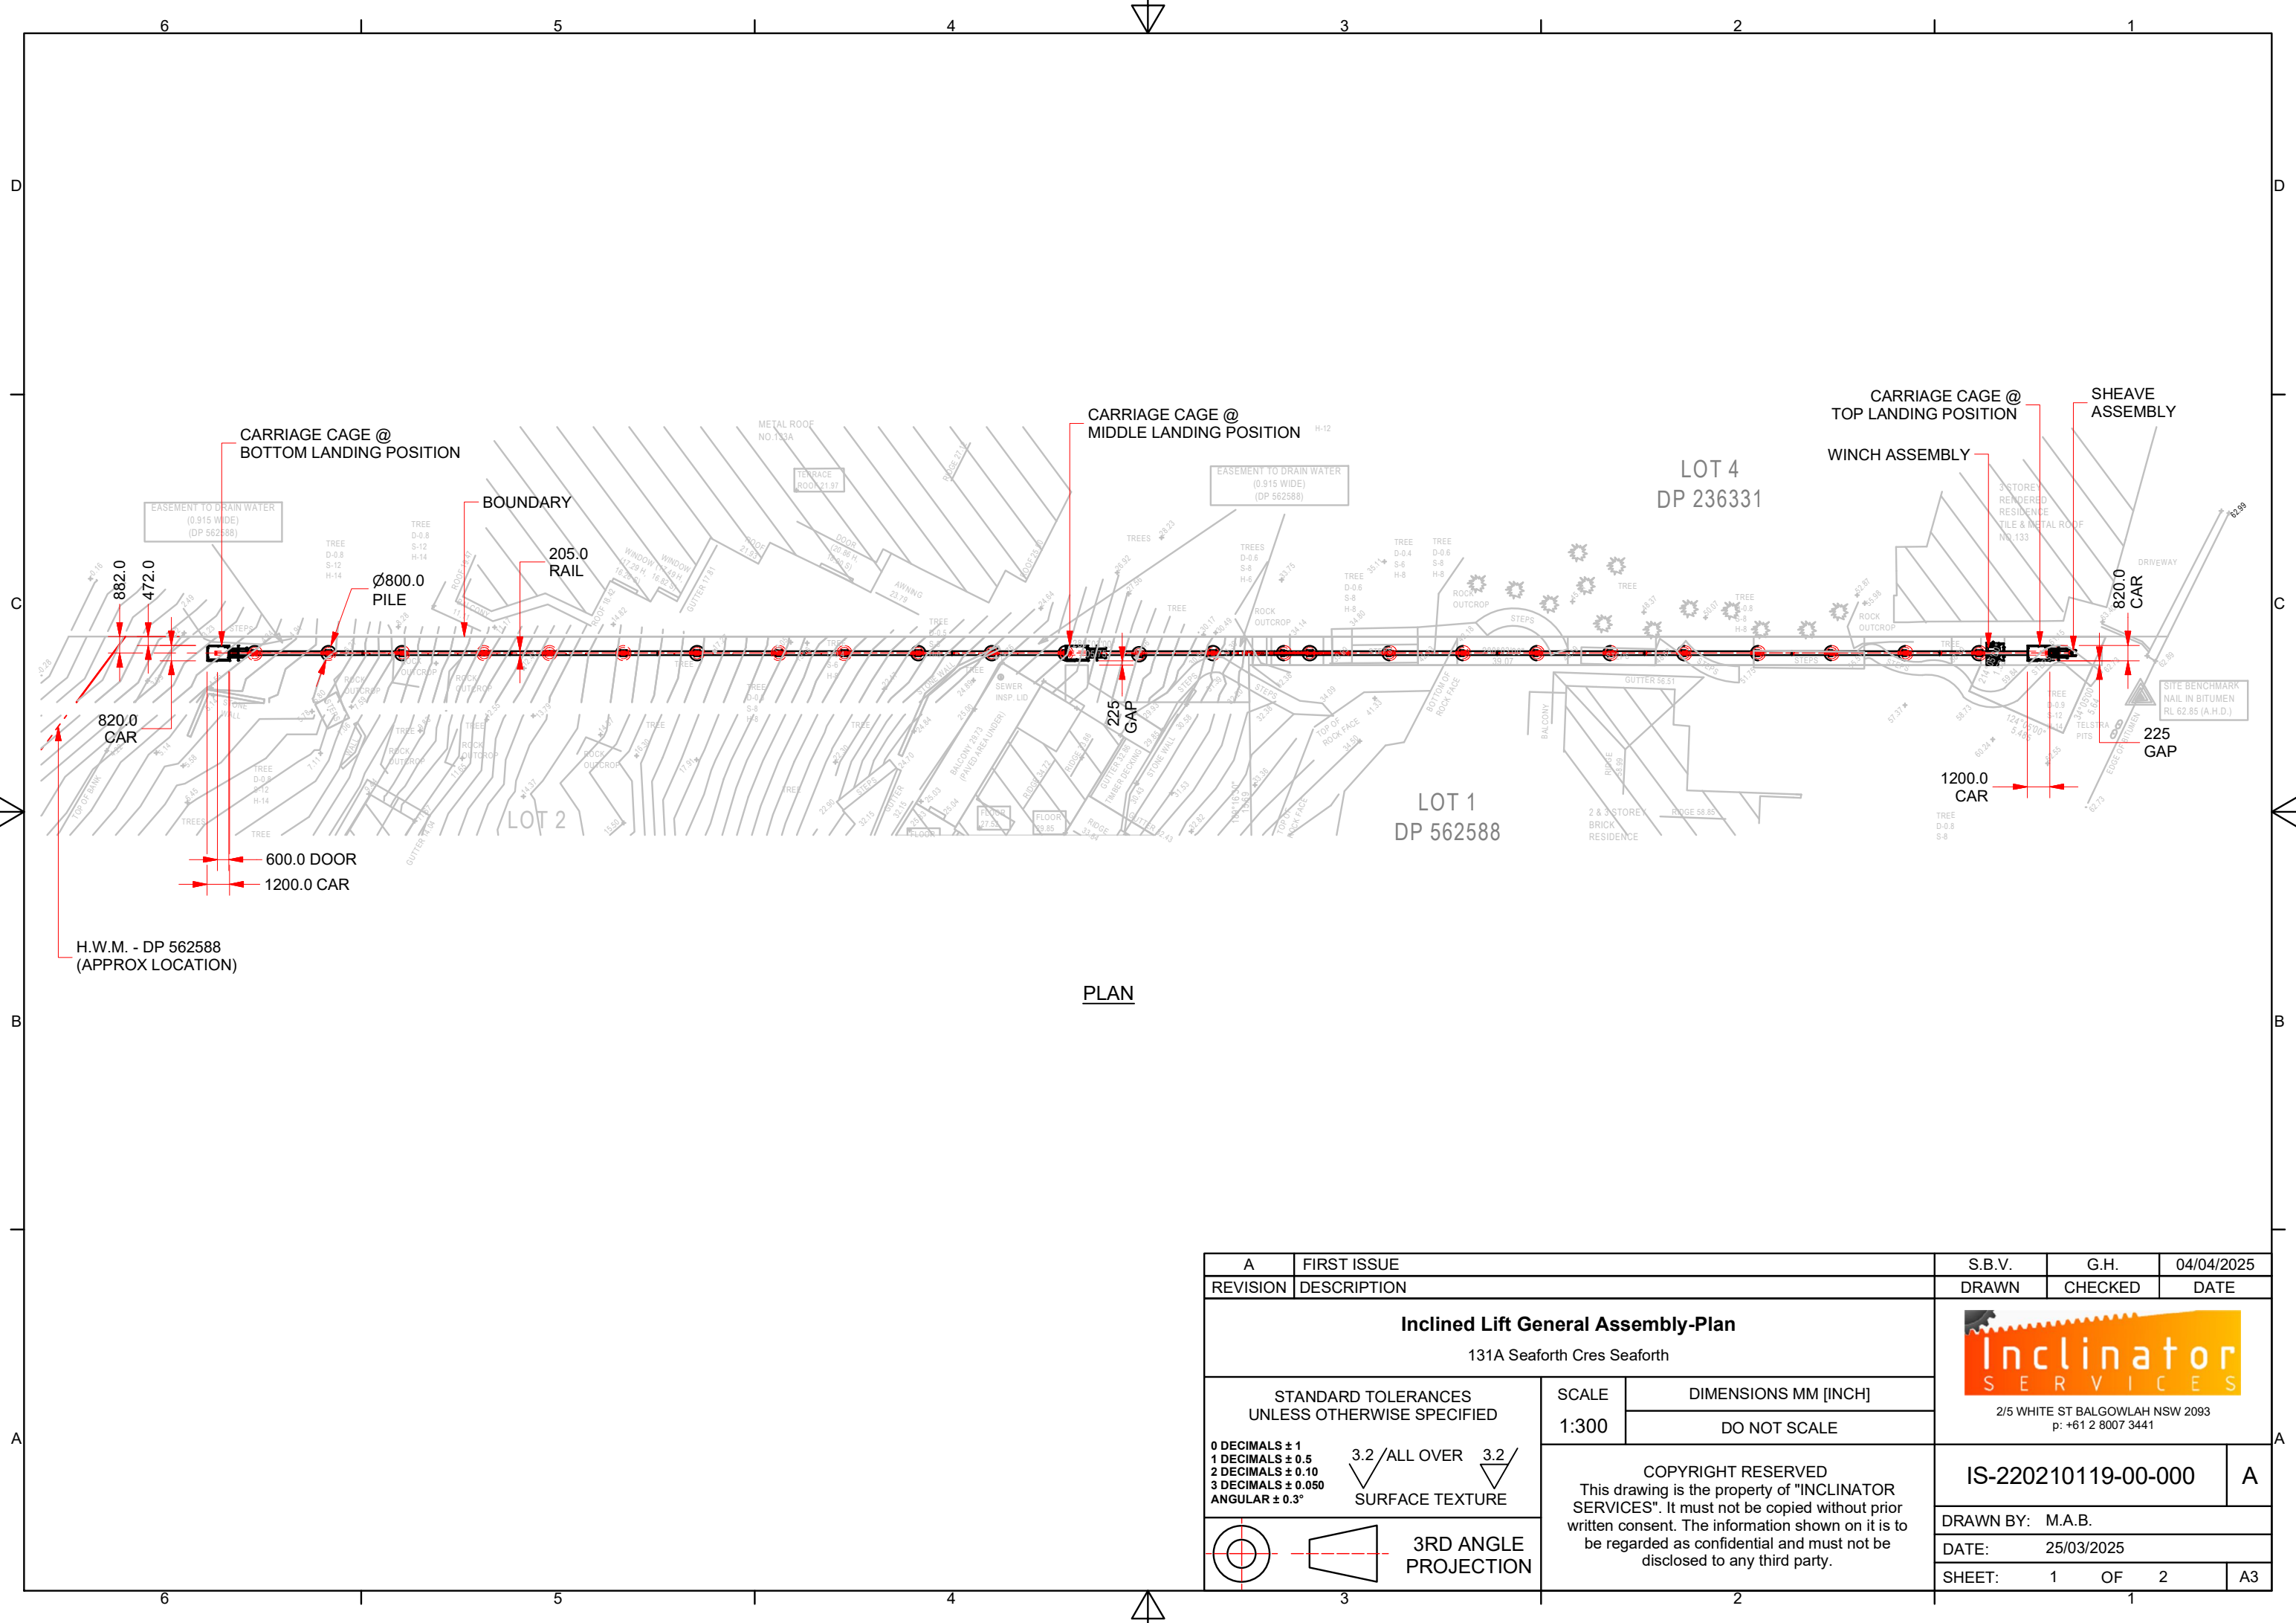


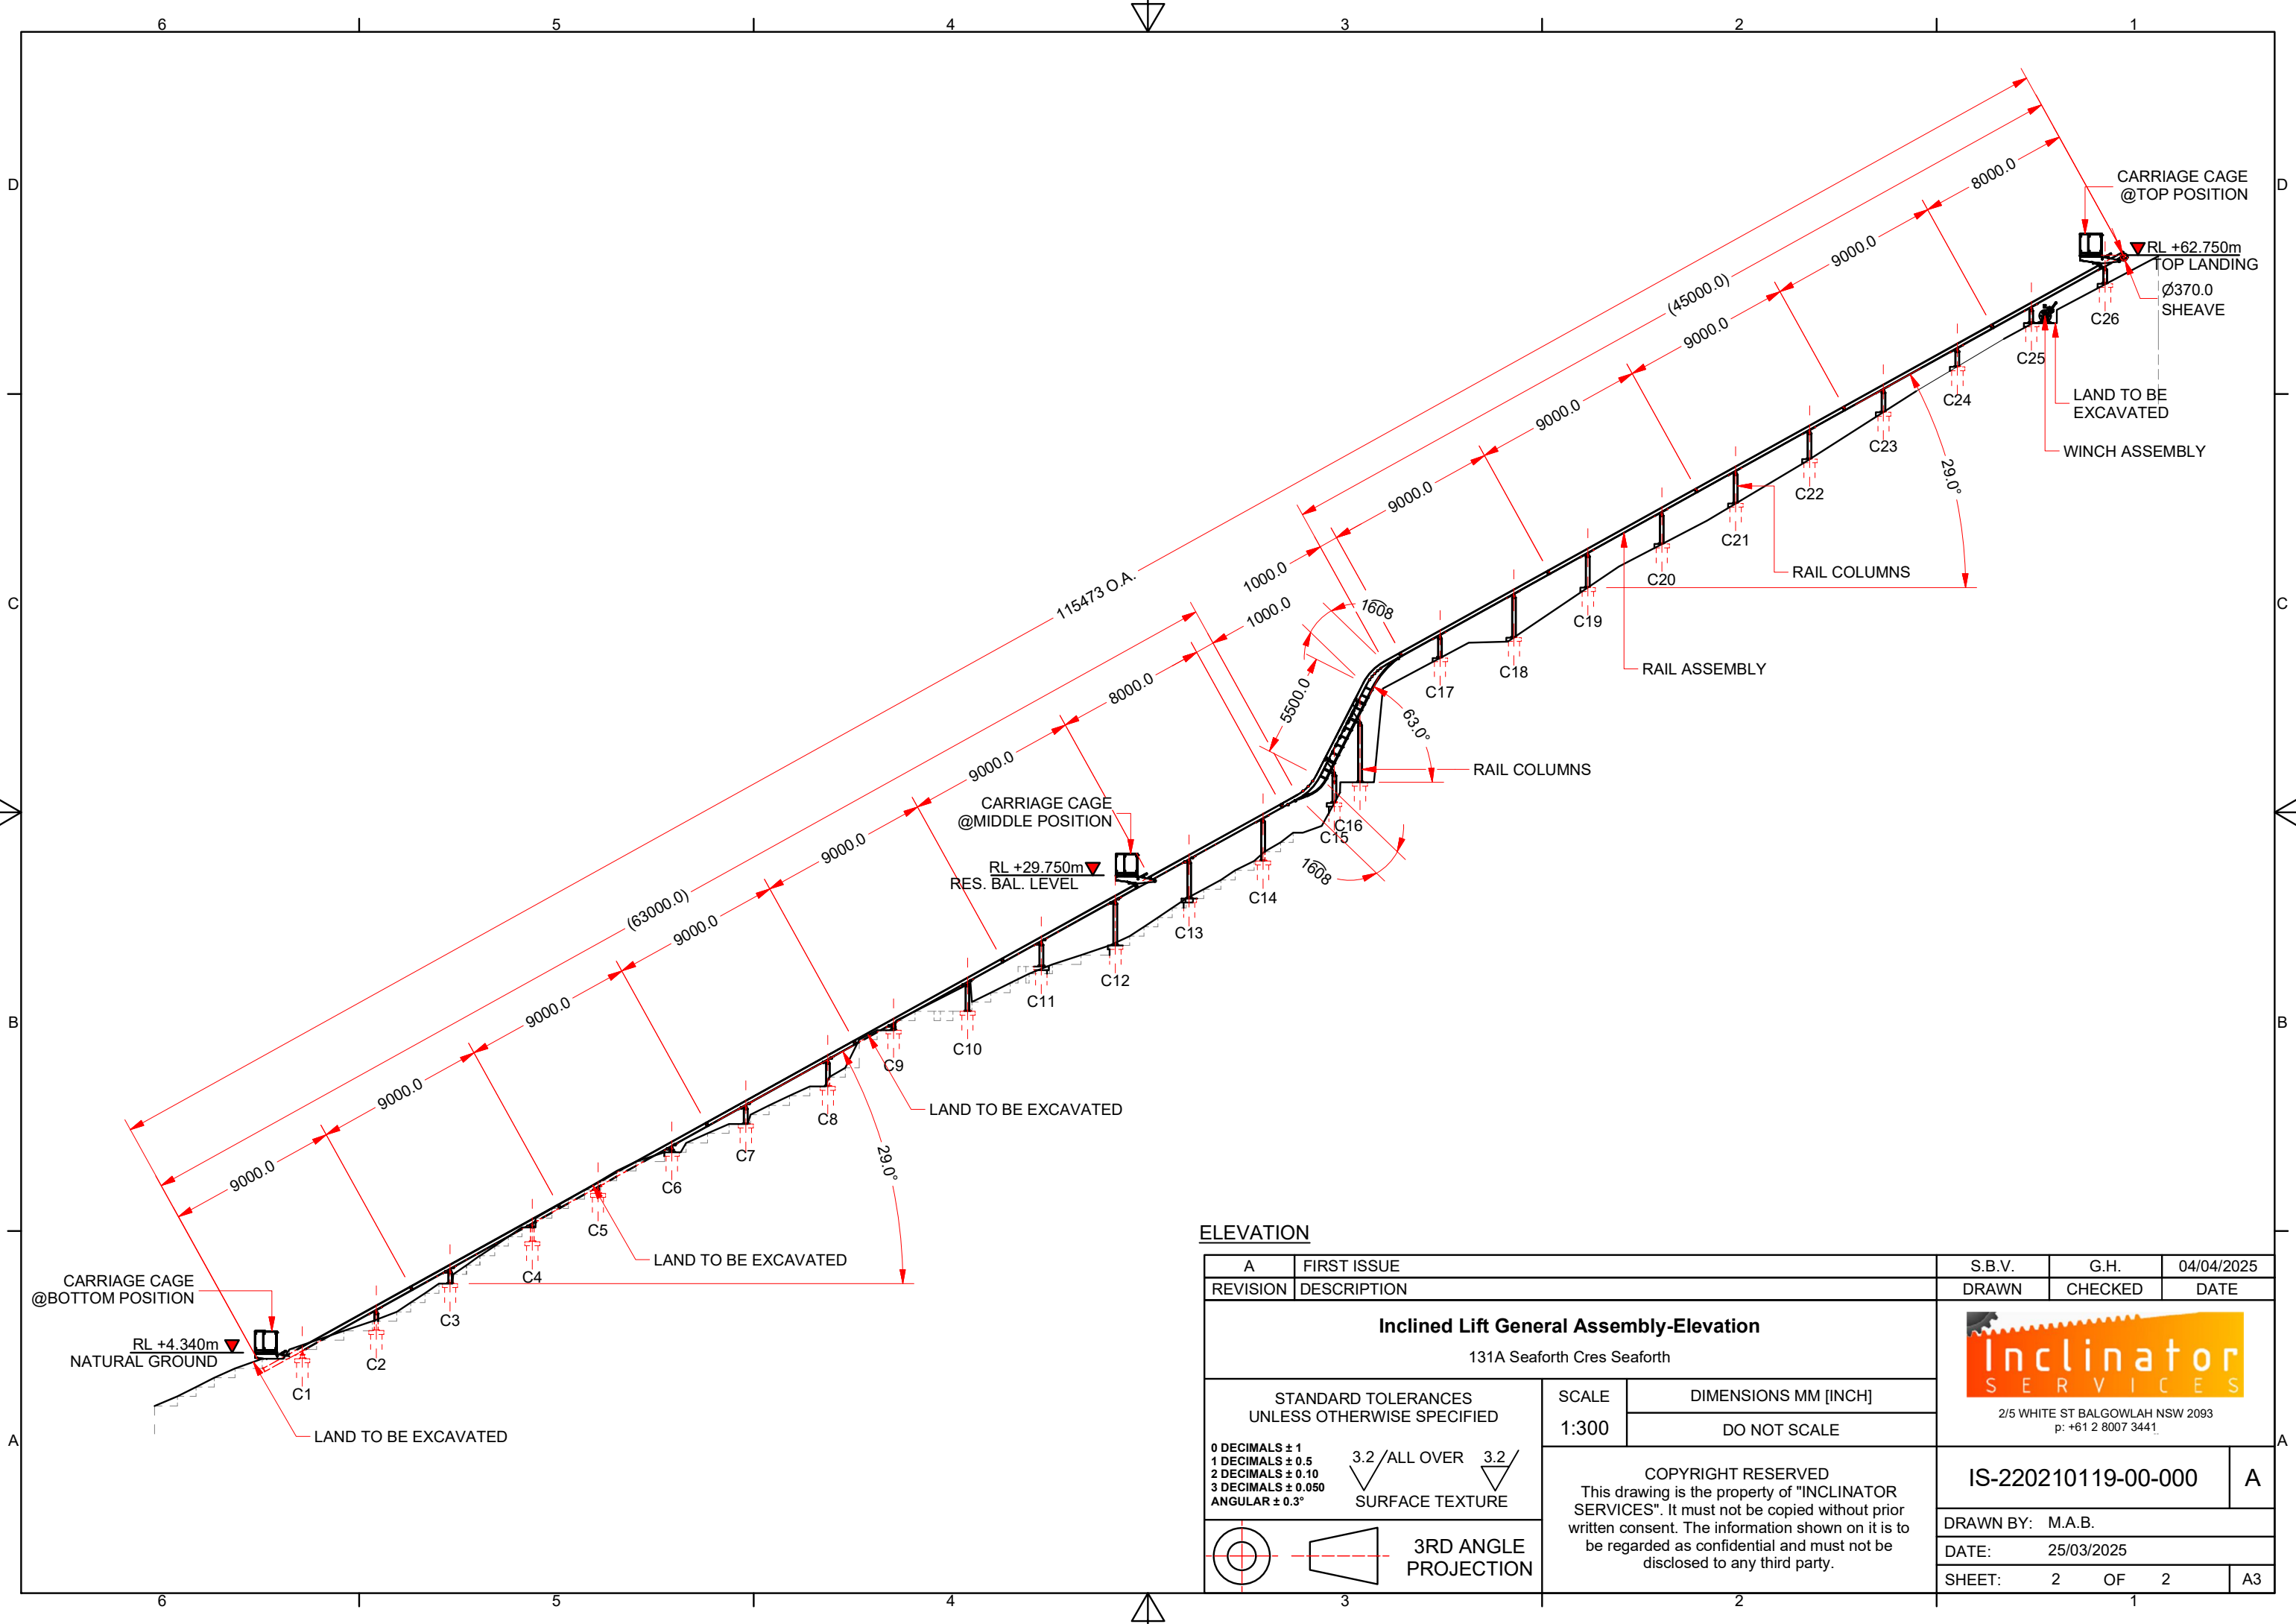

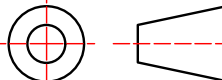

ELEVATION

A	FIRST ISSUE	S.B.V.	G.H.	04/04/2025
REVISION	DESCRIPTION	DRAWN	CHECKED	DATE
Inclined Lift General Assembly-Elevation 131A Seaforth Cres Seaforth		 2/5 WHITE ST BALGOWLAH NSW 2093 p: +61 2 8007 3441		
STANDARD TOLERANCES UNLESS OTHERWISE SPECIFIED 0 DECIMALS ± 1 1 DECIMALS ± 0.5 2 DECIMALS ± 0.10 3 DECIMALS ± 0.050 ANGULAR ± 0.3° 3.2 / ALL OVER 3.2 / SURFACE TEXTURE		SCALE 1:300	DIMENSIONS MM [INCH] DO NOT SCALE	
 3RD ANGLE PROJECTION		COPYRIGHT RESERVED This drawing is the property of "INCLINATOR SERVICES". It must not be copied without prior written consent. The information shown on it is to be regarded as confidential and must not be disclosed to any third party.		IS-220210119-00-000
		DRAWN BY: M.A.B.		A
		DATE: 25/03/2025		
		SHEET: 2 OF 2		A3