


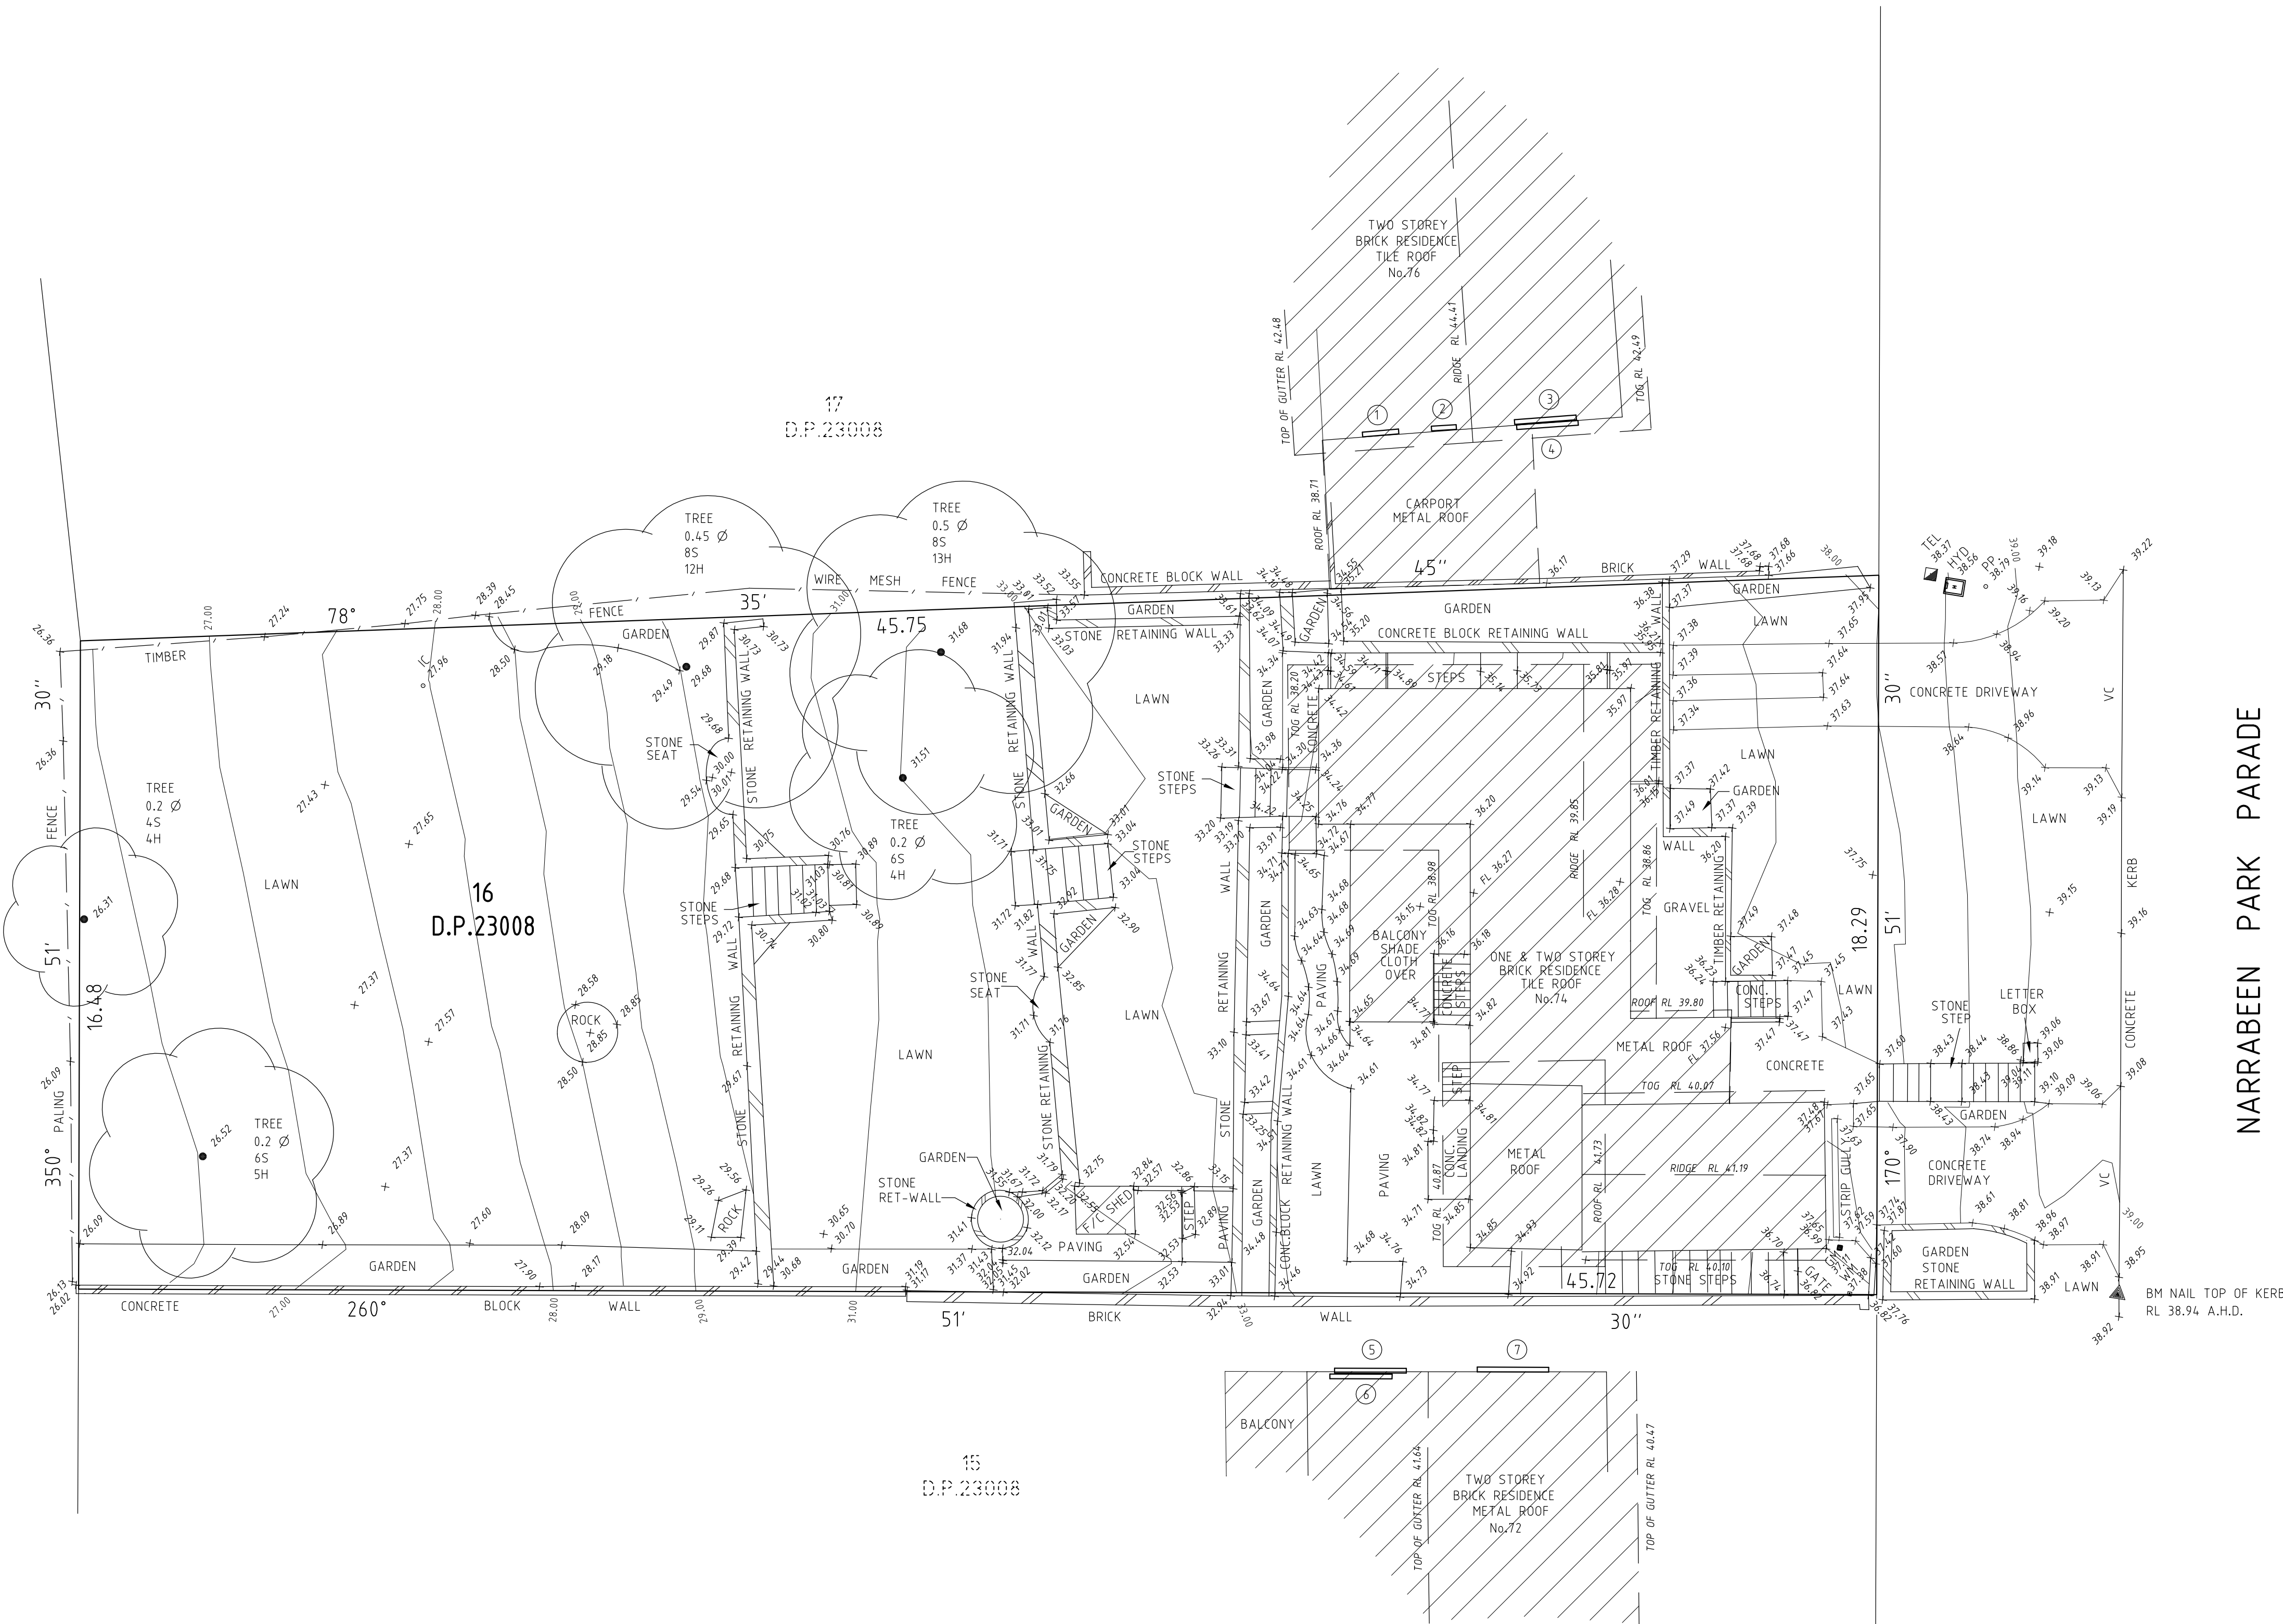

SCHEDULE OF WINDOWS

No.	SILL RL	HEAD RL
1	41.30	42.34
2	38.94	39.74
3	38.47	39.75
4	41.13	42.33
5	36.97	37.61
6	39.31	40.42
7	36.74	37.95

- NOTES:
1. THE POSITION OF IMPROVEMENTS TO BOUNDARIES ARE DIAGRAMATIC ONLY
 2. POSITION OF RIDGE LINES ARE DIAGRAMMATIC ONLY (NOT TO SCALE)
 3. NO INVESTIGATION OF UNDERGROUND SERVICES HAS BEEN MADE. RELEVANT AUTHORITIES ARE TO BE NOTIFIED PRIOR TO ANY DEVELOPMENT
 4. ALL DIMENSIONS ARE BY TITLE ONLY & SUBJECT TO FINAL SURVEY
 5. CONTOURS ARE INDICATIVE OF GROUND FORM ONLY. ONLY SPOT LEVELS SHOULD BE USED FOR CALCULATIONS OF QUANTITIES WITH CAUTION
 6. NO INVESTIGATIONS HAVE BEEN MADE OF BUILDING RESTRICTIONS WHICH MAY APPLY TO THIS LAND
 7. CONTOUR INTERVAL 0.5m MINOR 1.0m MAJOR
 8. ORIGIN OF LEVELS: SS 24639 RL 39.158 A.H.D.
 9. THE SPREAD AND HEIGHT OF TREES SHOWN ARE INDICATIVE ONLY AND CANNOT BE SHOWN ACCURATELY WITHOUT ADDITIONAL DETAILED SURVEY.
 10. BEARINGS SHOWN ARE RELATED TO MAGNETIC MERIDIAN



- LEGEND
- | | | | |
|------|---------------------|-----|--------------------------|
| AC | - AIR CONDITIONER | MH | - MANHOLE |
| DPC | - DAMP PROOF COURSE | PB | - POWER BOX |
| EBOX | - ELECTRICITY BOX | PC | - PRAM CROSSING |
| EP | - ELECTRICITY PIT | PP | - POWER POLE |
| FL | - FLOOR LEVEL | SMH | - SEWER MANHOLE |
| GM | - GAS METER | SO | - STORMWATER OUTLET |
| GS | - GAS SERVICE | SV | - STOP VALVE |
| GP | - GULLY PIT | S/W | - STORMWATER |
| HW | - HOT WATER HEATER | TEL | - TELECOMMUNICATIONS PIT |
| HYD | - HYDRANT | TSP | - TRAFFIC SIGNAL PIT |
| IC | - INSPECTION COVER | TL | - TRAFFIC LIGHT |
| LH | - LAMP HOLE | VC | - VEHICLE CROSSING |
| LP | - LIGHT POLE | WM | - WATER METER |
| | | WS | - WATER SERVICE |

REFERENCE:

8754/14

REG'D SURVEYOR

STUTCHBURY JAUQUES PTY LTD
LAND SURVEYING CONSULTANTS
P.O. BOX 7249, BROOKVALE NSW 2100

PH: 8976 1600 FAX: 8976 1655 E-MAIL: info@stutchbury.net.au

DATE: 19/09/2014

SCALE: 1:100

DATUM: A.H.D.

SITE AREA: 794.6m²

SHEET 1 OF 1 SHEETS

CLIENT: NICHOLAS HARLEY

PROJECT: LEVEL & DETAIL SURVEY

LOT 16 D.P.23008

No.74 NARRABEEN PARK PARADE, WARRIEWOOD

LGA: PITTWATER