



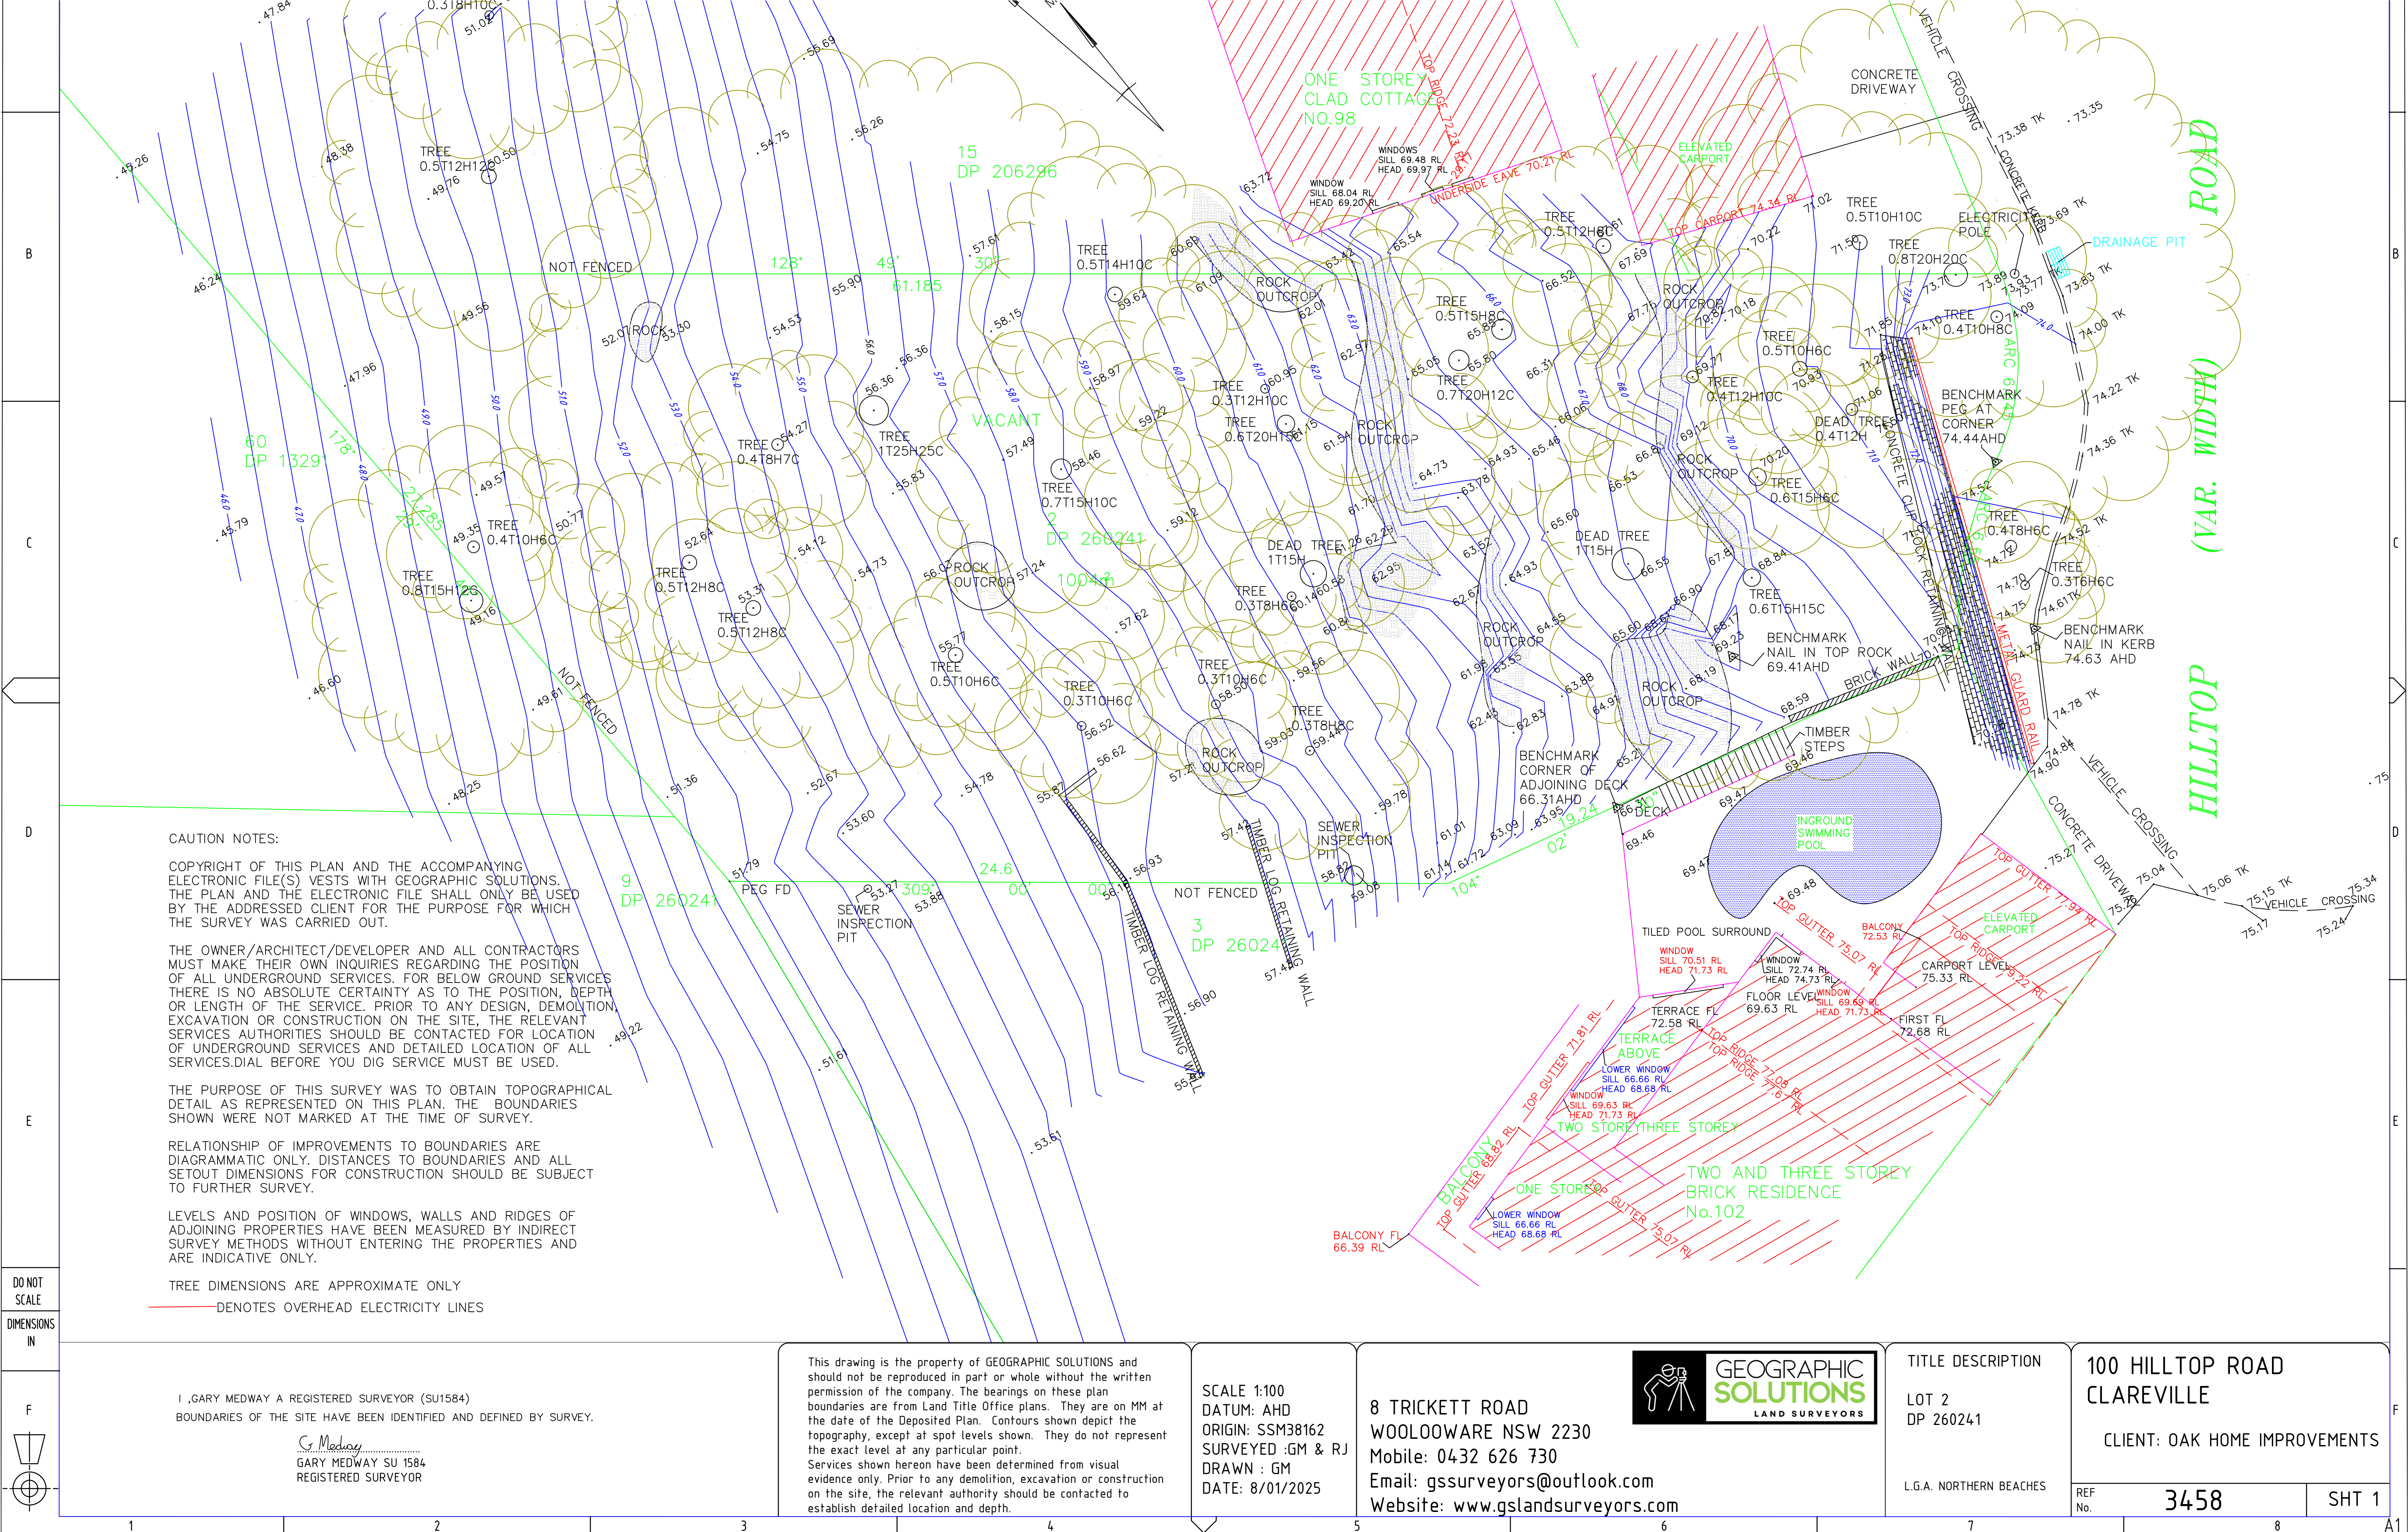

DO NOT
SCALE
DIMENSIONS
IN

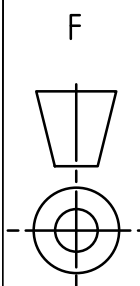

This drawing is the property of GEOGRAPHIC SOLUTIONS and should not be reproduced in part or whole without the written permission of the company. The bearings on these plan boundaries are from Land Title Office plans. They are on MM at the date of the Deposited Plan. Contours shown depict the topography, except at spot levels shown. They do not represent the exact level at any particular point. Services shown hereon have been determined from visual evidence only. Prior to any demolition, excavation or construction on the site, the relevant authority should be contacted to establish detailed location and depth.

SCALE 1:100
DATUM: AHD
ORIGIN: SSM38162
SURVEYED :GM & RJ
DRAWN : GM
DATE: 8/01/2025

8 TRICKETT ROAD
WOOLLOOWARE NSW 2230
Mobile: 0432 626 730
Email: gssurveyors@outlook.com
Website: www.gslandsurveyors.com



TITLE DESCRIPTION
LOT 2
DP 260241
L.G.A. NORTHERN BEACHES

100 HILLTOP ROAD
CLAREVILLE
CLIENT: OAK HOME IMPROVEMENTS
REF No. 3458
SHT 1

Services shown hereon have been determined from visual evidence only. Prior to any demolition, excavation or construction on the site, the relevant authority should be contacted to establish detailed location and