

ALL SETOUT DIMENSIONS TO BE CHECKED ON SITE



LOT 1  
DP 668492

LOT C  
DP 341607


LOT B  
DP 341607

LOT 1  
DP 1084184

WEATHERBOARD  
RESIDENCE  
METAL ROOF  
No. 1182

WEATHERBOARD  
RESIDENCE  
METAL ROOF  
No. 1180

BARRENJOEY ROAD

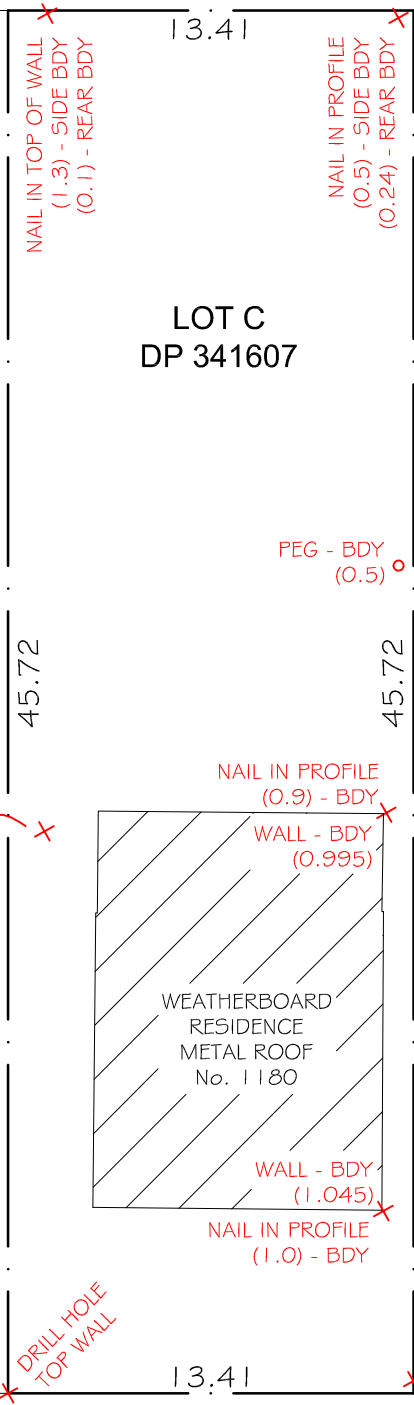

REGISTERED SURVEYOR

CLIENT: BEAR THE BUILDER PTY LTD  
SKETCH SHOWING: MARKS PLACED FOR BOUNDARIES  
PROPERTY: 1180 BARRENJOEY ROAD PALM BEACH

ESA SURVEY - LAND SURVEY CONSULTANTS  
PO BOX 3018 TAMARAMA NSW 2026 Tel: (02) 9386 4161 Mob: 0417 452 852  
Liability limited by a scheme approved under Professional Standards Legislation

SURVEYED: SH  
DRAWN: SH  
DATE: 28/6/21  
JOB REF: 3022C/1  
SCALE: A4@1:250  
DATUM: N/A  
COPYRIGHT