




DP 226095
LOT 1

DP 232584
LOT 50

LOT 79
D.P: 232295
L.G.A: NORTHERN BEACHES


SITING HAS BEEN COMPLETED
IN ACCORDANCE WITH
WARRINGAH DCP 2011

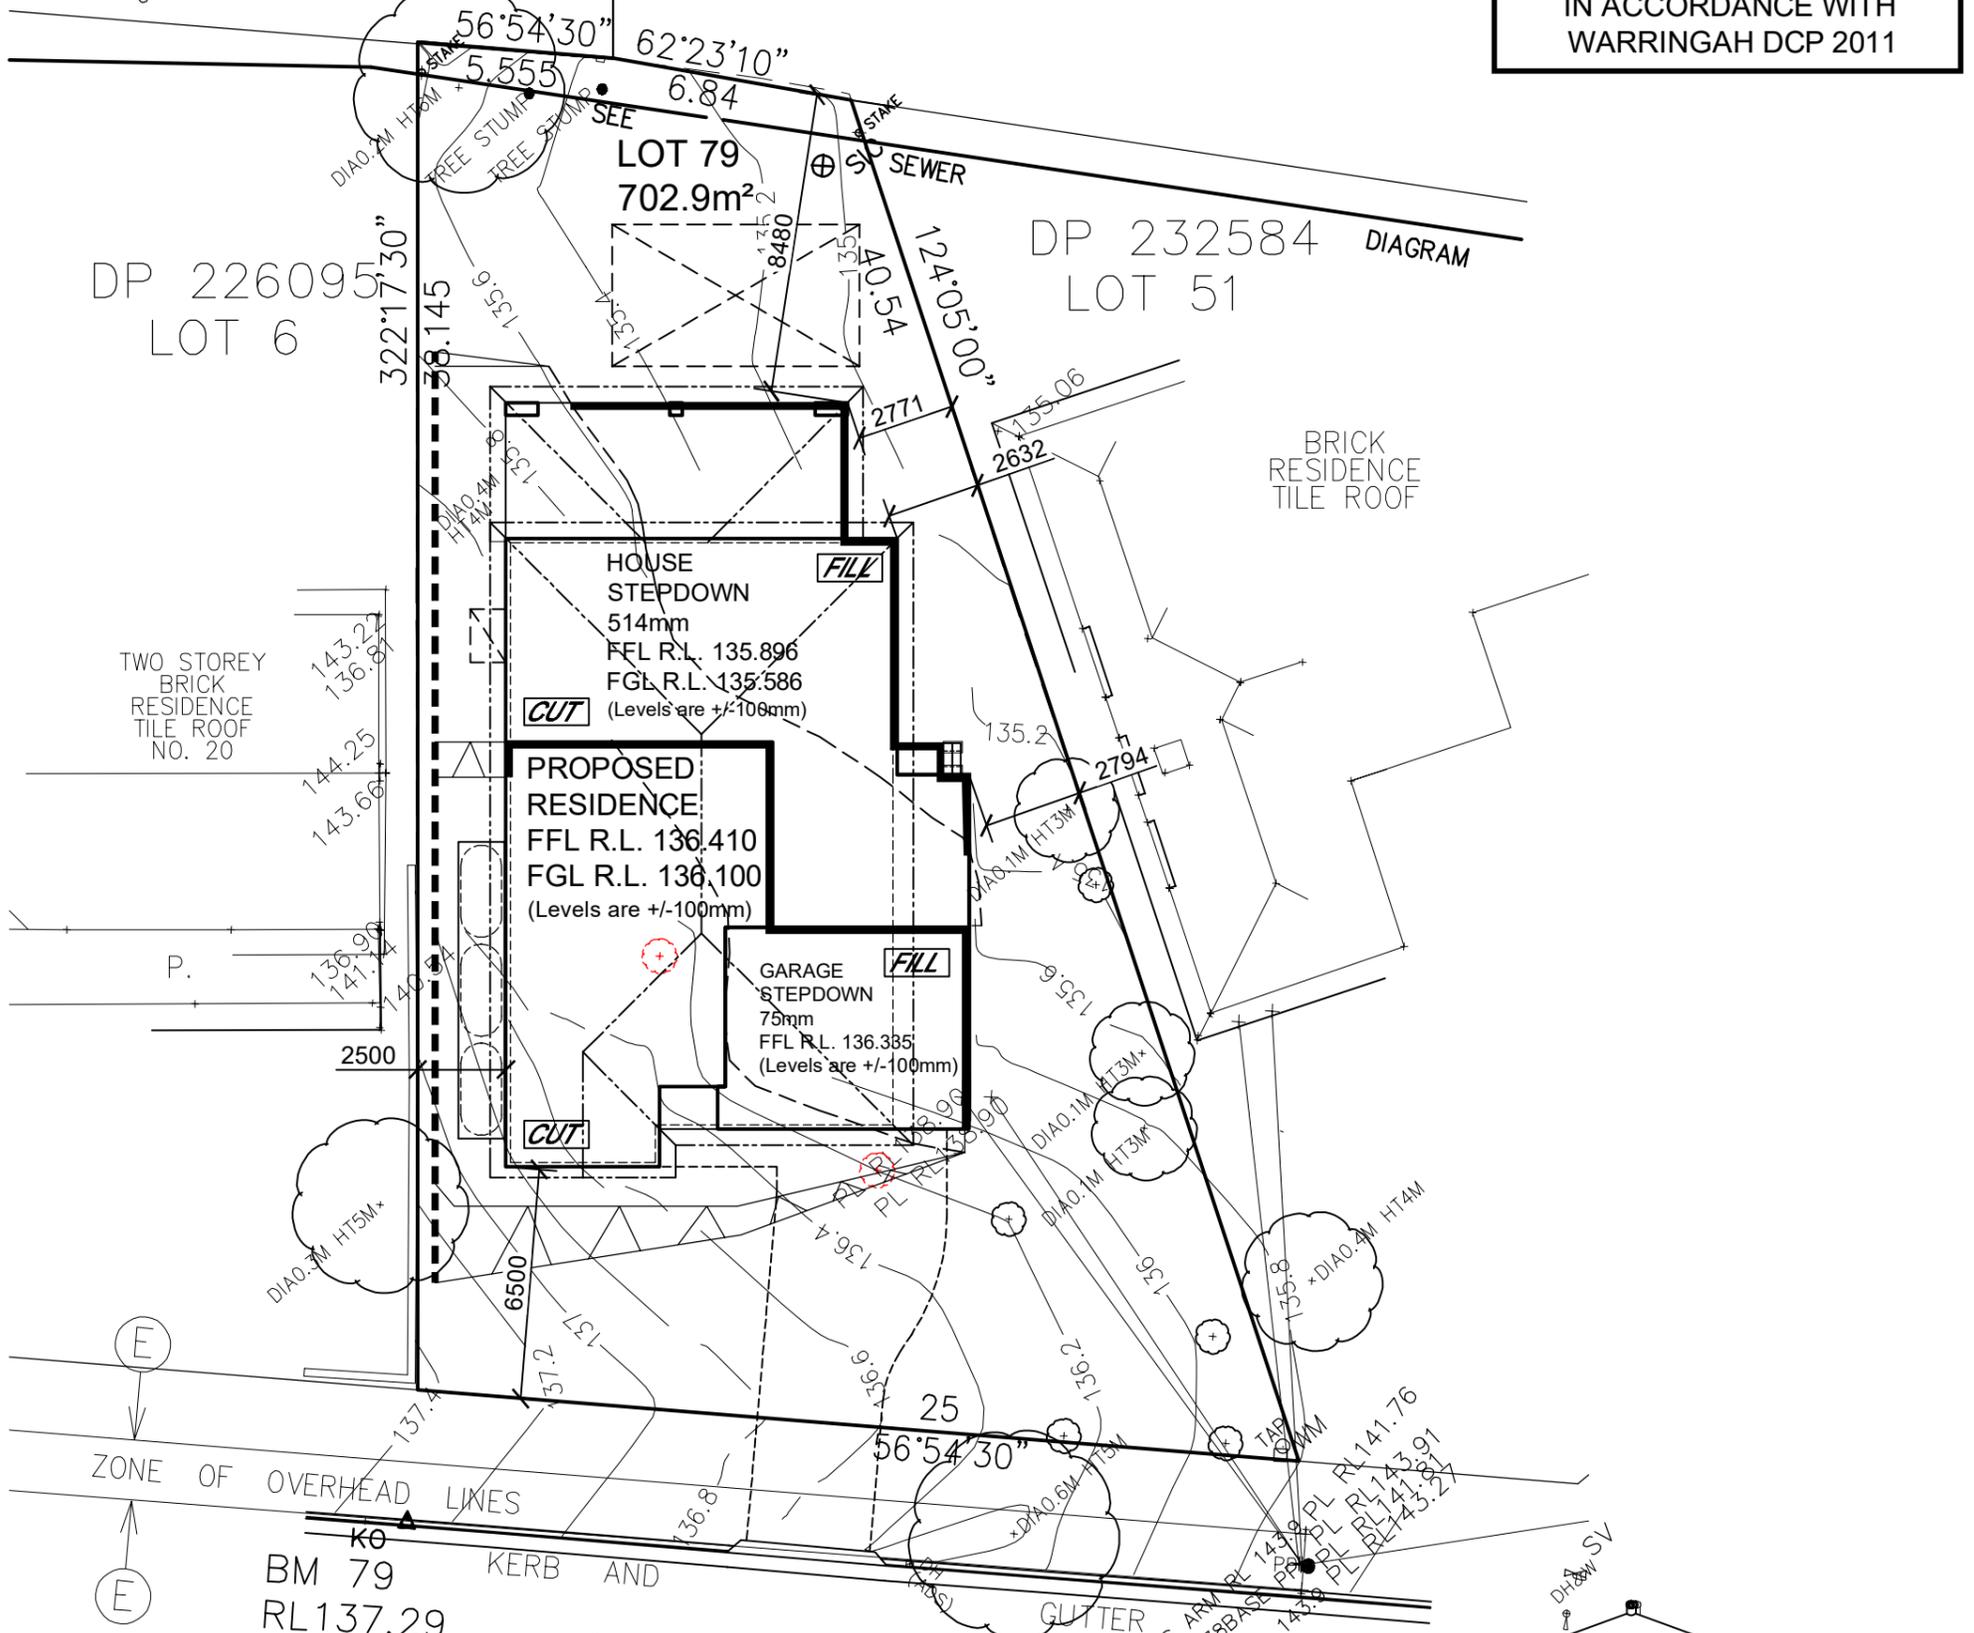


ELEVATION 2 - NORTH EAST



ELEVATION 3 - NORTH WEST

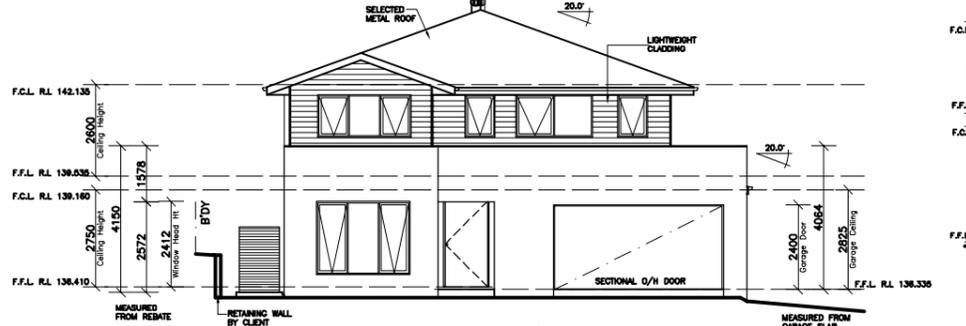

ELEVATION 1 - SOUTH EAST

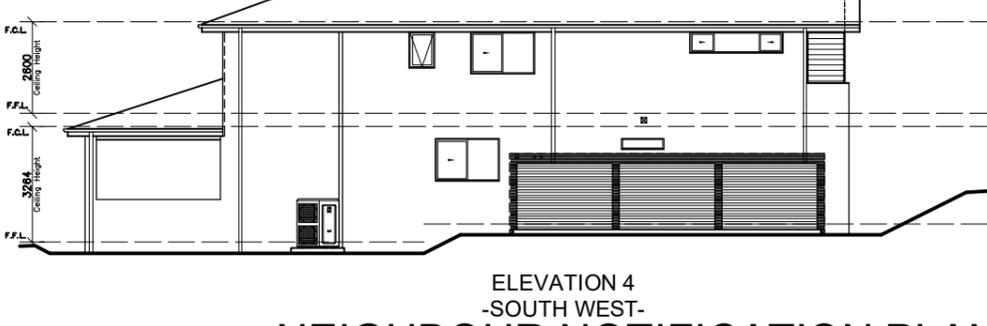

ELEVATION 4 - SOUTH WEST

CLIENT'S SIGNATURE: _____ DATE: _____

<p>BL No. 2298C ABN 18 003 892 706</p> <p>Clarendon Homes (NSW) P/L 21 Solent Circuit, Baulkham Hills NSW 2153 T: (02) 8851 5300</p>	<p>© ALL RIGHTS RESERVED This plan is the property of CLARENDON HOMES (NSW) P/L. Any copying or altering of the drawing shall not be undertaken without written permission from CLARENDON HOMES (NSW) P/L. # ALL DIMENSIONS TO STRUCTURAL ELEMENTS. DIMENSIONS TO BE READ IN PREFERENCE TO SCALING.</p>	<p>PRODUCT: STAMFORD 42 Classic R/H Garage</p> <p>Sapphire Specification</p>	<p>CLIENT: Mr. MANN Mrs. MANN</p> <p>SITE ADDRESS: Lot 79 No.22, DP 232295 Birrong Avenue BELROSE 2085</p>	<p>DA DRAWINGS</p>		
				<p>DRAWN: MTK</p>	<p>DATE: 07.03.24</p>	<p>Rev: G</p>
				<p>RATIO @ A3: 1:200</p>	<p>CHECKED: CY</p>	<p>JOB No: 29916934</p>

SHEET: 2.3