

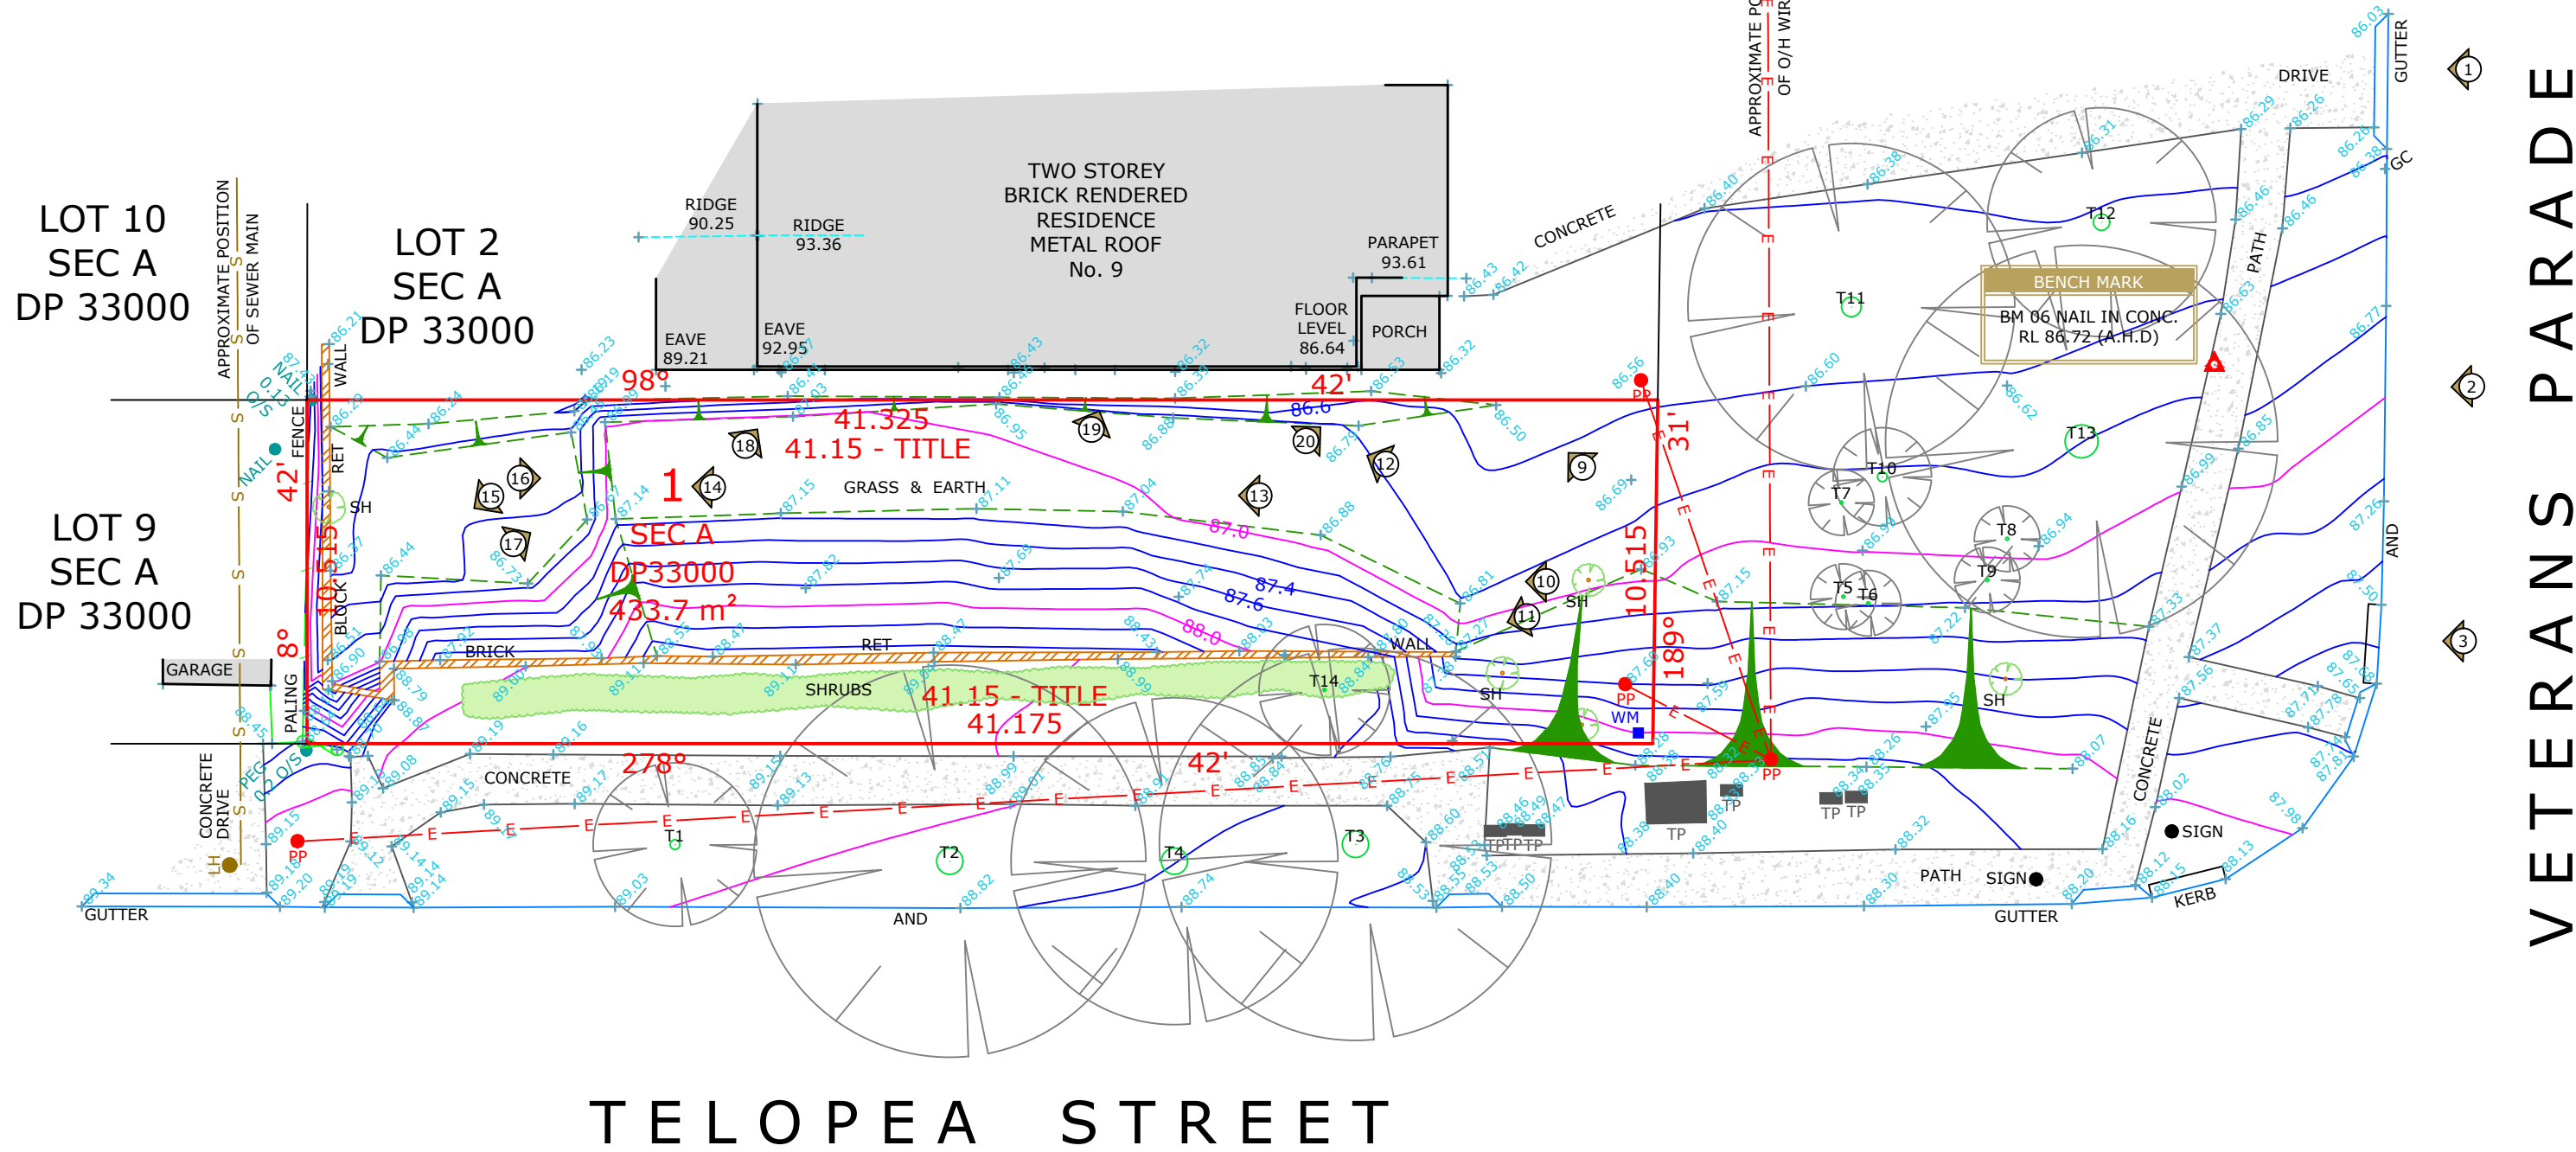


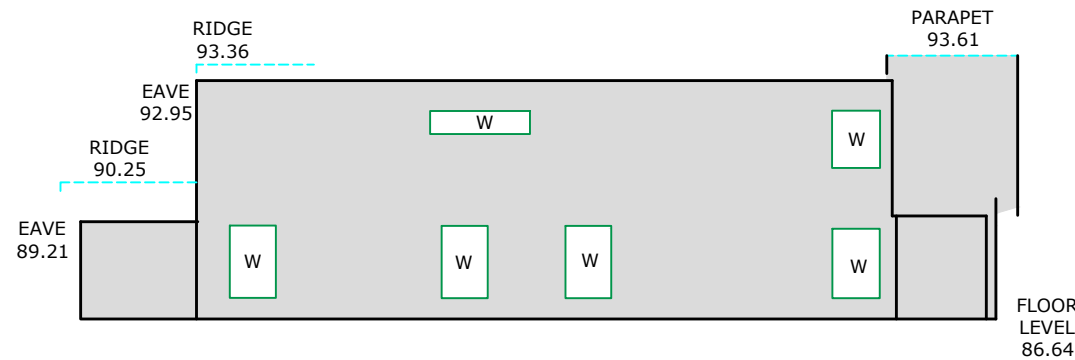

S. Castell
S.K. CASTELLI
REGISTERED LAND SURVEYOR

LOCATION PLAN

LAT: -33.7303
LONG: 151.2863

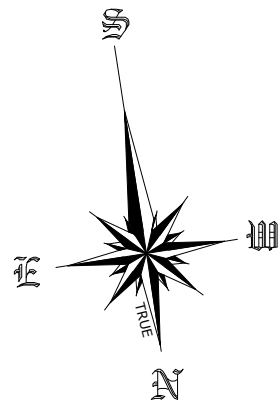

SCHEDULE OF TREES

	DIAMETER	HEIGHT	TYPE
T1	0.30	5m	-
T2	0.80	12m	GUM
T3	0.80	12m	GUM
T4	0.80	10m	GUM
T5	0.10	3m	-
T6	0.10	3m	-
T7	0.10	3m	-
T8	0.10	3m	-
T9	0.10	3m	-
T10	0.30	6m	-
T11	0.60	6m	GUM
T12	0.50	7m	GUM
T13	1.00	12m	GUM
T14	0.10	4m	-

LEGEND

	BENCH MARK
	PHOTO POINT
	GULLY PIT
	VEHICULAR/PRAM CROSSING
	TOP OF BANK
	BOTTOM OF BANK

ABBREVIATIONS

EB - ELECTRICAL BOX
EM - ELECTRICAL METER
GM - GAS METER
H - HYDRANT
KO - KERB OUTLET
LH - LAMP HOLE
LP - LIGHT POLE
MH - MAN HOLE
MS - MAINTENANCE SHAFT
PP - POWER POLE
R - HYDRANT RECYCLED
SH - SHRUB
SIO - SEWER INSPECTION OPENING
SMH - SEWER MAN HOLE
SR - STOP VALVE RECYCLED
SV - STOP VALVE
SVP - SEWER VENT PIPE
SWP - STORM WATER PIT
T - TREE
TP - TELECOMMUNICATIONS PIT
VER - VERANDAH
WT - WATER TAG
WM - WATER METER
WMR - WATER METER RECYCLED
WC, GC, EC, TC - SERVICE CONDUIT
W/C - WATER CLOSET

SOURCE OF LEVELS

PM 4009 RL 88.108

S.C.I.M.S

DRAWING NOTES

1. CONTOURS SHOWN HAVE BEEN INTERPOLATED FROM SPOT LEVELS TAKEN ON-SITE AND ARE A REPRESENTATION OF THE TOPOGRAPHY ONLY.
2. BOUNDARIES HAVE BEEN SURVEYED.
3. SERVICES SHOWN HAVE BEEN LOCATED WHERE POSSIBLE BY FIELD SURVEY. PRIOR TO ANY SITE WORKS, THE RELEVANT AUTHORITY SHOULD BE CONTACTED TO DETERMINE EXACT POSITION OF ANY UNDERGROUND PIPES, CABLES ETC.
4. DIMENSIONS OF ANY TREES SHOWN ON THE PLAN ARE APPROXIMATE.

PLAN BY



CLIENT



CLIENT REFERENCE:

REVISION

DESCRIPTION

DATE

PROJECT LOCATION

LOT 1 SEC A DP 33000
11 VETERANS PARADE
COLLARROY PLATEAU, NSW

PLAN TYPE

BOUNDARY IDENTIFICATION &
CONTOUR PLAN

JOB REFERENCE

0172/333677

LEVEL DATUM

AUSTRALIAN HEIGHT DATUM

DRAWN CHECKED

D.KUMAR S.CASTELLI

SURVEY DATE DGN/DWG No.

02.02.2024 333677

SHEET SIZE SCALE

A2 1:200

0m 5m 10m 15m 20m