


PLANTING SPECIFICATION PRELIMINARY

- Mulch:** Soil to be mulched with quality, weed-free wood chip mulch at 75mm depth.
- Irrigation** Install automatic irrigation system, with above-ground micro-drippers to irrigate each new plant.
- Replace any plants that fail with plants of similar size.
- Maintenance** should include topping up mulch; inspection and treatment of pests and diseases; fertilising annually with species-appropriate fertilisers.

REFERENCED DOCUMENTS

- Architectural documentation prepared by David White Architects.
- Survey prepared by Hill and Blume, ref. 56607001A, dated 2 December 2014.
- Arboricultural Impact Assessment prepared by Footprint Green.
- Long-nosed Bandicoot and Terrestrial Biodiversity Report prepared by Footprint Green.
- Exploratory Excavation and Root Mapping report prepared by Glochidion Arboriculture and Horticulture Services, October 2015.

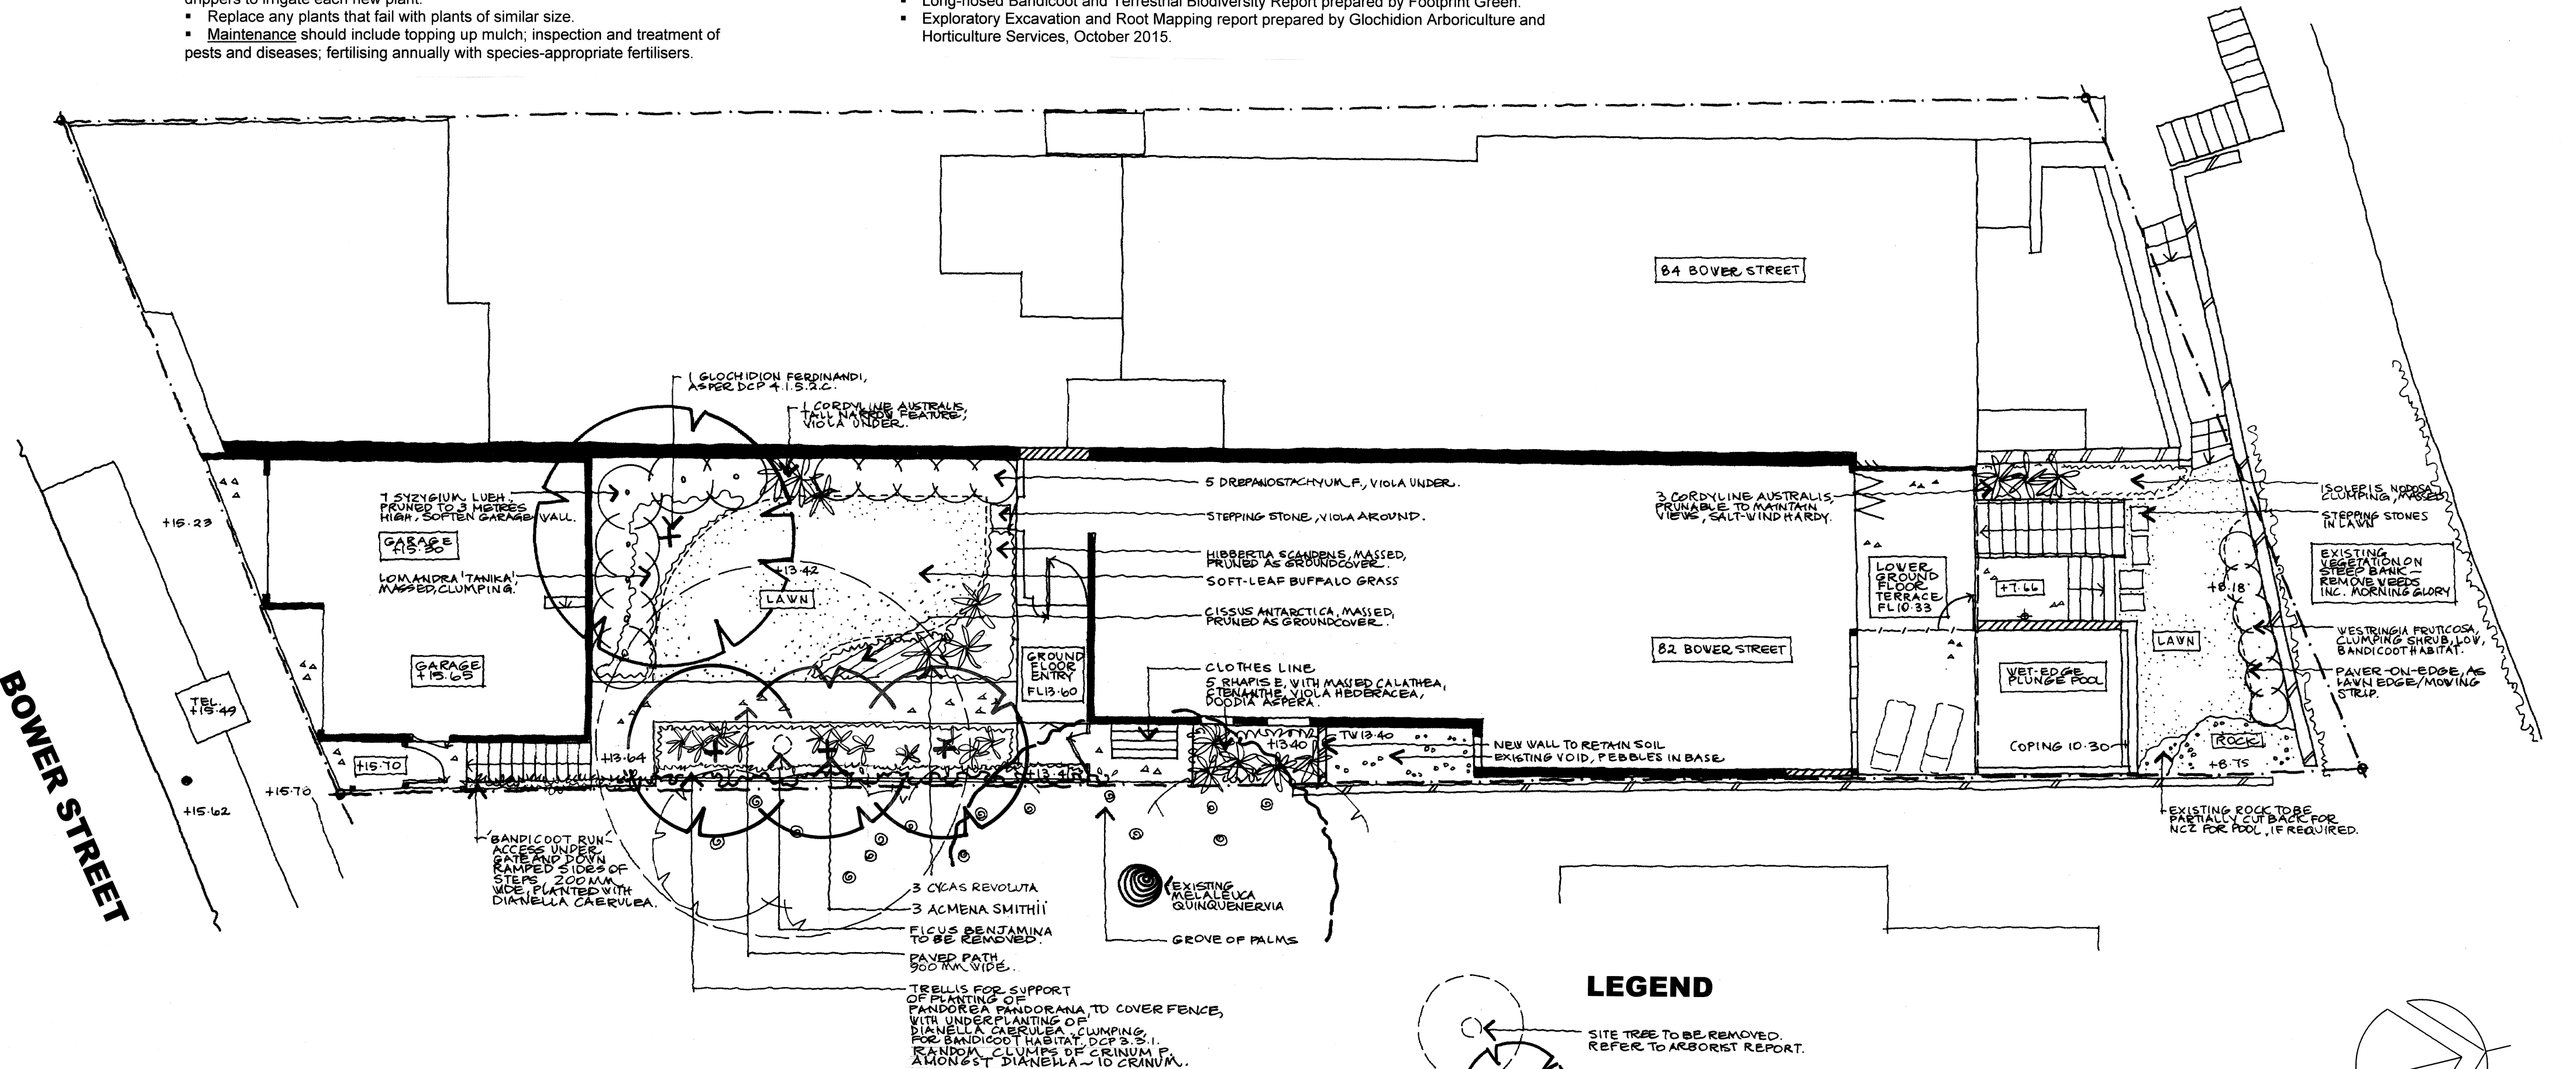

PLANT SCHEDULE

Botanical Name	Common Name	Height x Spread at Maturity (mm)	Pot Size, min	Qty
TREES				
Indigenous native trees as required in DCP 4.1.5.2				
■ Acmena smithii	Broadleaf Lillypilly	10000 x 6000	300mm	3
■ Glochidion ferdinandi	Cheese Tree	10000 x 6000	300mm	1
SHRUBS				
Indigenous native plants shown with ■				
Bandicoot habitat plants as required in DCP 3.3.1 shown with ■				
Cordyline australis	NZ Cabbage Tree	3000 x 1500	300mm	4
■ Crinum pedunculatum	Swamp Lily	800 x 1000	200mm	10
Cycas revoluta	Sago Palm	1000 x 1500	300mm	3
Drepanostachyum falcatum	Blue Bamboo, non-invasive, clumping	2500 x 1000	300mm	5
Rhapis excelsa	Lady Palm	3000 x 1000	300mm	5
Syzygium luehmannii	Weeping Lillypilly	4000 x 2000	300mm	7
■ Westringia fruticosa	Coastal Rosemary	1000 x 1000	200mm	6

Botanical Name	Common Name	Height x Spread at Maturity (mm)	Pot Size, min	Qty
GROUNDCOVERS AND CLIMBERS				
Indigenous native plants shown with ■				
Bandicoot habitat plants as required in DCP 3.3.1 shown with ■				
Calathea zebrina	Zebra Plant	600 x 500	200mm	tba
Ctenanthe setosa	Ctenanthe	600 x 500	200mm	tba
■ Cissus antarctica	Kangaroo Vine	2000 x 2000	150mm	tba
■ Dianella caerulea	Flax Lily	500 x 500	150mm	tba
■ Doodia aspera	Rasp Fern	300 x 400	150mm	tba
■ Hibbertia scandens	Golden Snake Vine	2000 x 1000	150mm	tba
■ Isolepis nodosa	Knobby Club Rush	500 x 500	150mm	tba
■ Lomandra 'Tanika'	Fine-leaf Mat Rush	500 x 500	150mm	tba
■ Pandorea pandorana	Wonga Wonga Vine	3000 x 2000	200mm	tba
■ Viola hederacea	Native Violet	100 x 500	150mm	tba

Client	Anna and John Lake	
Project	82 Bower Street, Manly, NSW	
Title	LANDSCAPE PLAN	
Date of Issue	Scale	Drawing No
Issue B: 16.11.2015	1:100 @A2	LP01 C
Reason for Issue		
Issue B: DEVELOPMENT APPLICATION		
Issue C: Replacement planting to support removal of Ficus benjamina		

Selena Hannan
Landscape Designer, Consulting Arborist (AQF5) &
Horticulturist, Member AILDM
PO Box 419, Avalon Beach, NSW 2107
Phone 02 8919 0553 Mobile 0403 041 187
Email selena@selenalandscape.com.au

