



IRON
TN

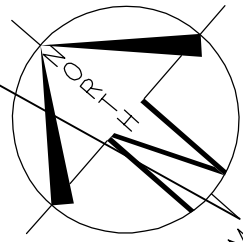

- (B) EASEMENT TO DRAIN WATER 2.5 WIDE (VIDE DP1206507)
- (BB) EASEMENT TO DRAIN WATER 2.5 WIDE
- (CC) EASEMENT TO DRAIN WATER 2 WIDE
- (EE) EASEMENT FOR ACCESS, MAINTENANCE AND SUPPORT 0.9 WIDE
- (HH) EASEMENT TO DRAIN WATER 1.5 WIDE
- (O) EASEMENT FOR ACCESS, CONSTRUCTION AND MAINTENANCE 0.9 WIDE

LOT 3
D.P: 270907
L.G.A: NORTHERN BEACHES

**SITING HAS BEEN COMPLETED
 IN ACCORDANCE WITH
 PITTWATER DCP 21 - D16**

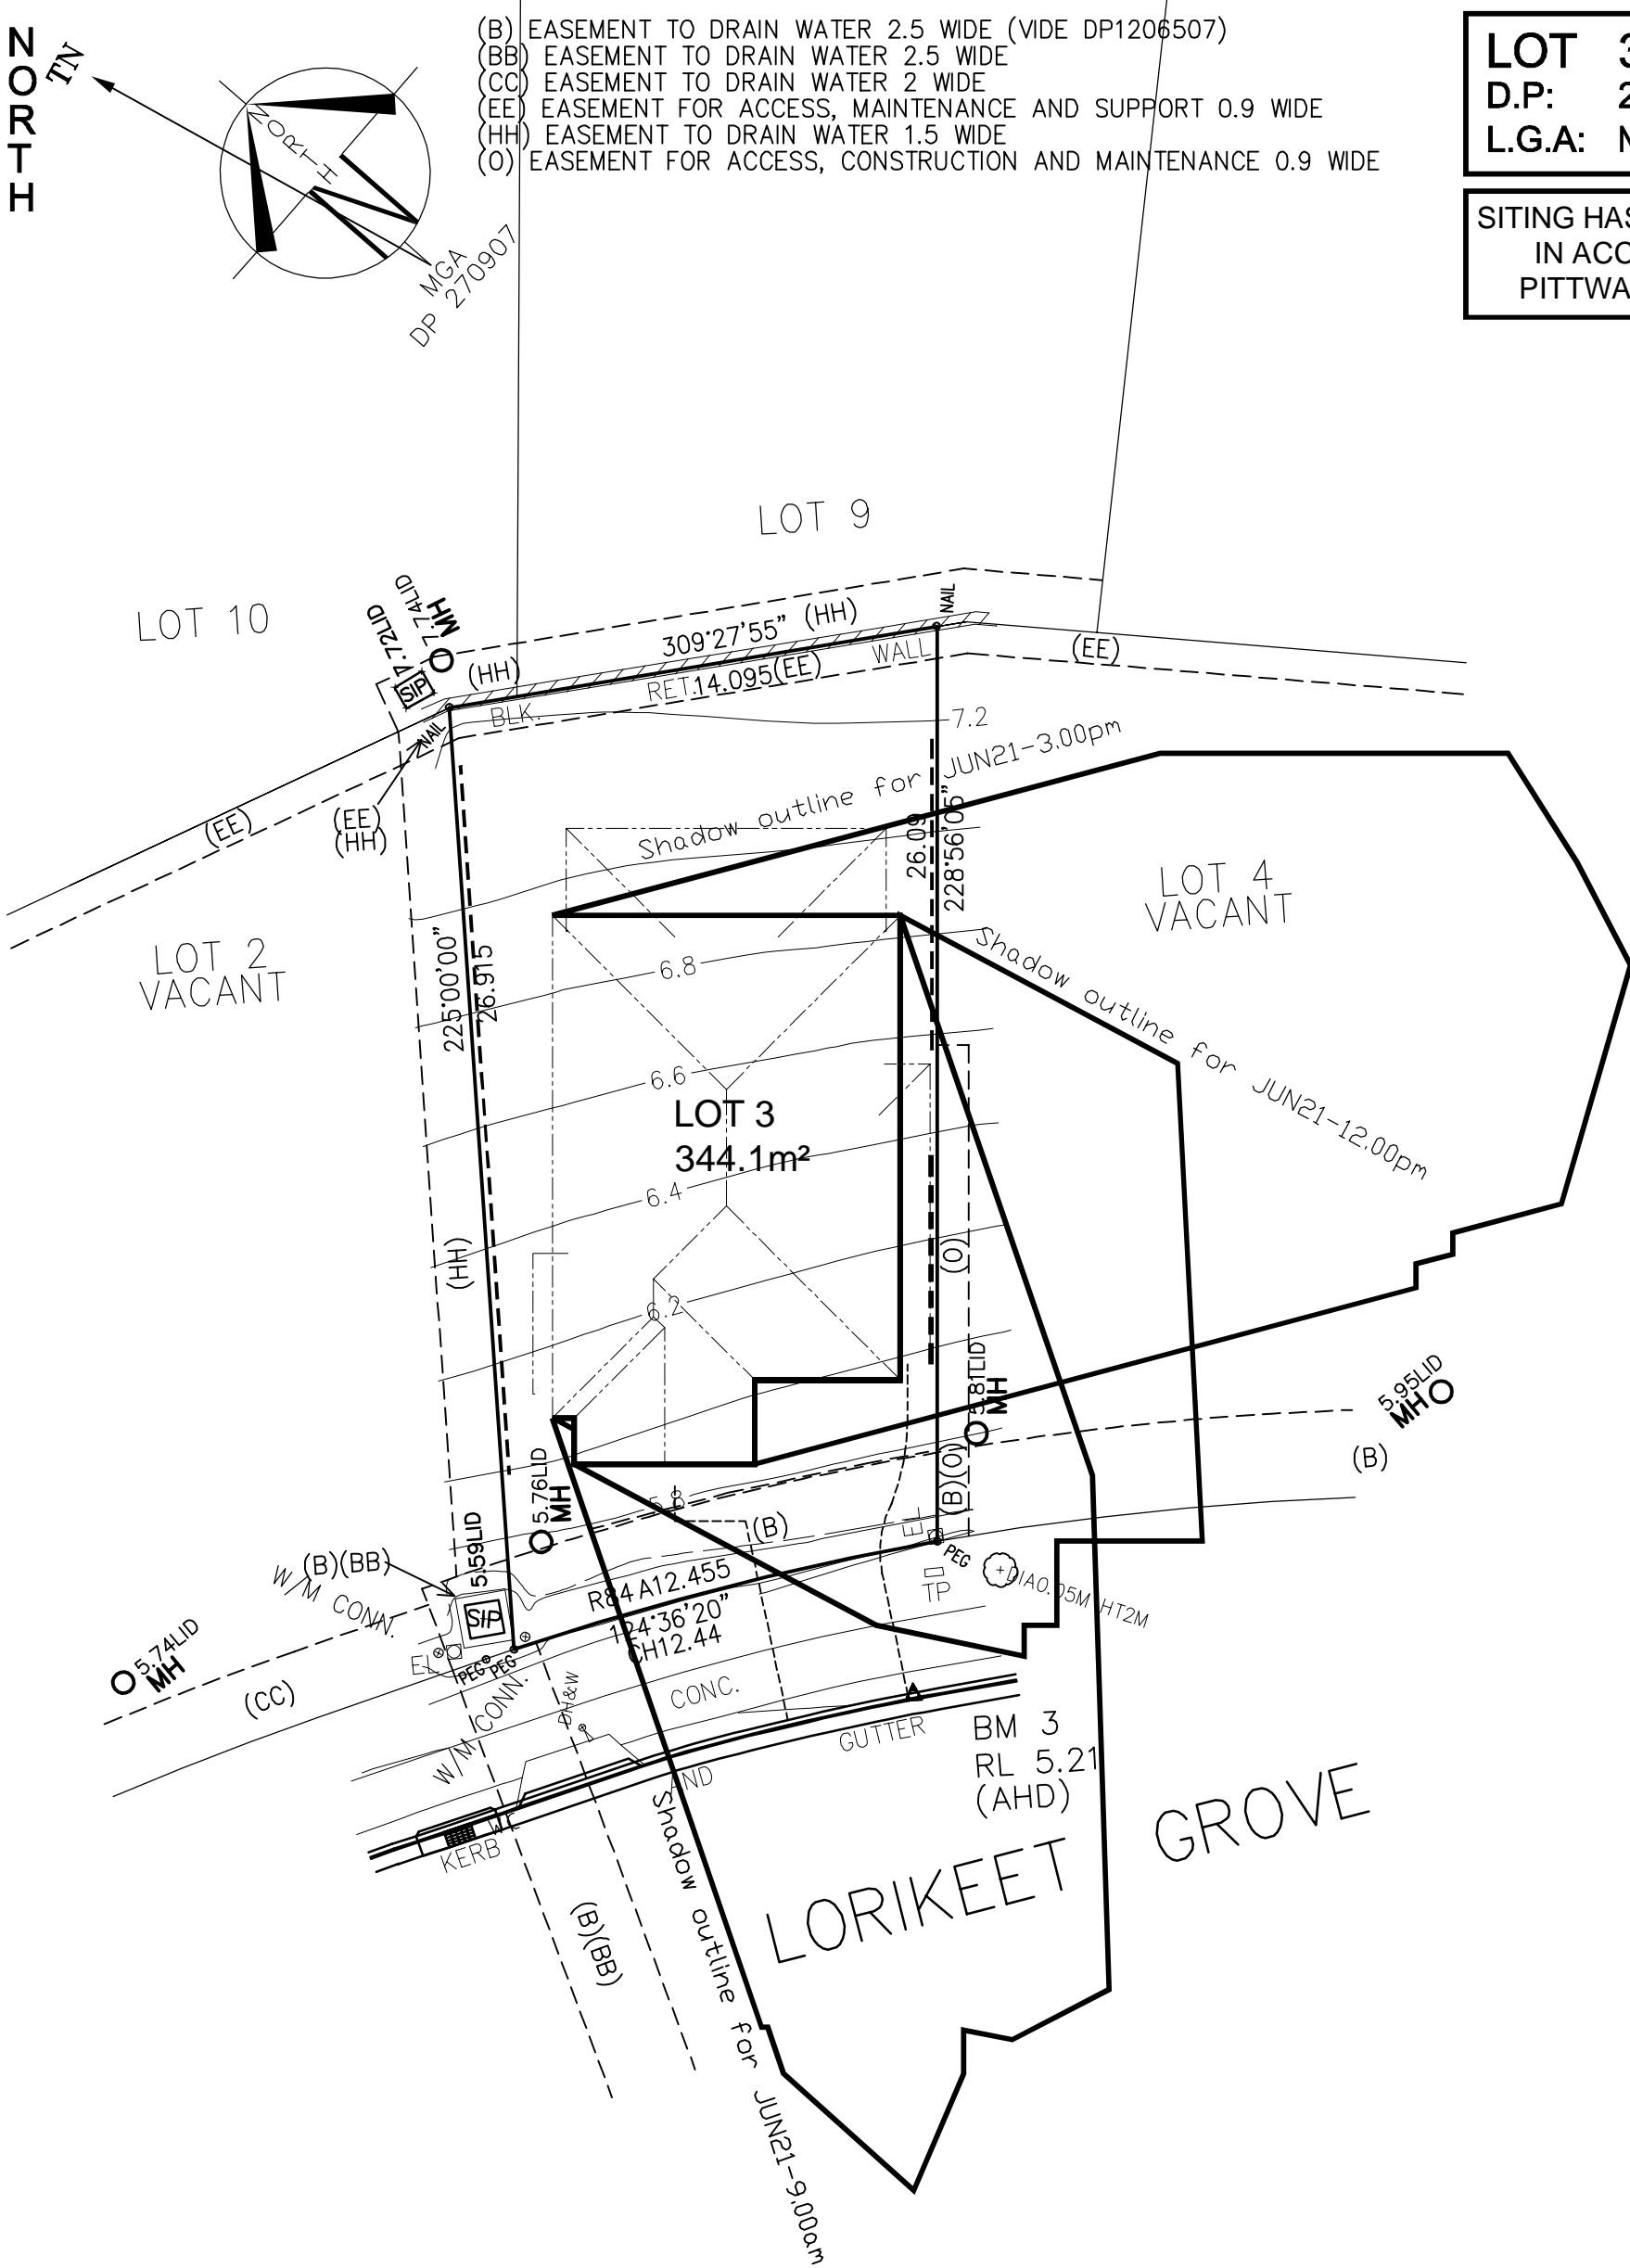

SHADOW DIAGRAM @ 21st JUNE

- SHADOW CAST AT 9.00am ON JUNE 21st
- SHADOW CAST AT 12.00pm ON JUNE 21st
- SHADOW CAST AT 3.00pm ON JUNE 21st

CLIENT'S SIGNATURE: _____ DATE: _____

ClarendonHomes
 BL No. 2298C
 ABN 18 003 892 706
 Clarendon Homes (NSW) P/L
 21 Solent Circuit, Baulkham Hills NSW 2153
 T: (02) 8851 5300

© ALL RIGHTS RESERVED
 This plan is the property of
 CLARENDON HOMES (NSW) P/L
 Any copying or altering
 of the drawing shall not be
 undertaken without written
 permission from
 CLARENDON HOMES (NSW) P/L
 # ALL DIMENSIONS TO STRUCTURAL
 ELEMENTS. DIMENSIONS TO BE READ
 IN PREFERENCE TO SCALING.

PRODUCT:
BRONTE 26
 Hamptons
 R/H Garage
 Sapphire Specification

CLIENT:
 Mr. CARRAGHER
 Mrs. CARRAGHER
 SITE ADDRESS:
 Lot 3 No.73, D.P: 270907
 Lorikeet Grove
 WARRIEWOOD 2102

DA DRAWINGS		
DRAWN: PG.	DATE: 26.11.19	Rev:
RATIO @ A3: 1:200	CHECKED: J.S	G
SHEET: 2.4	JOB No: 29913970	
		NSW