


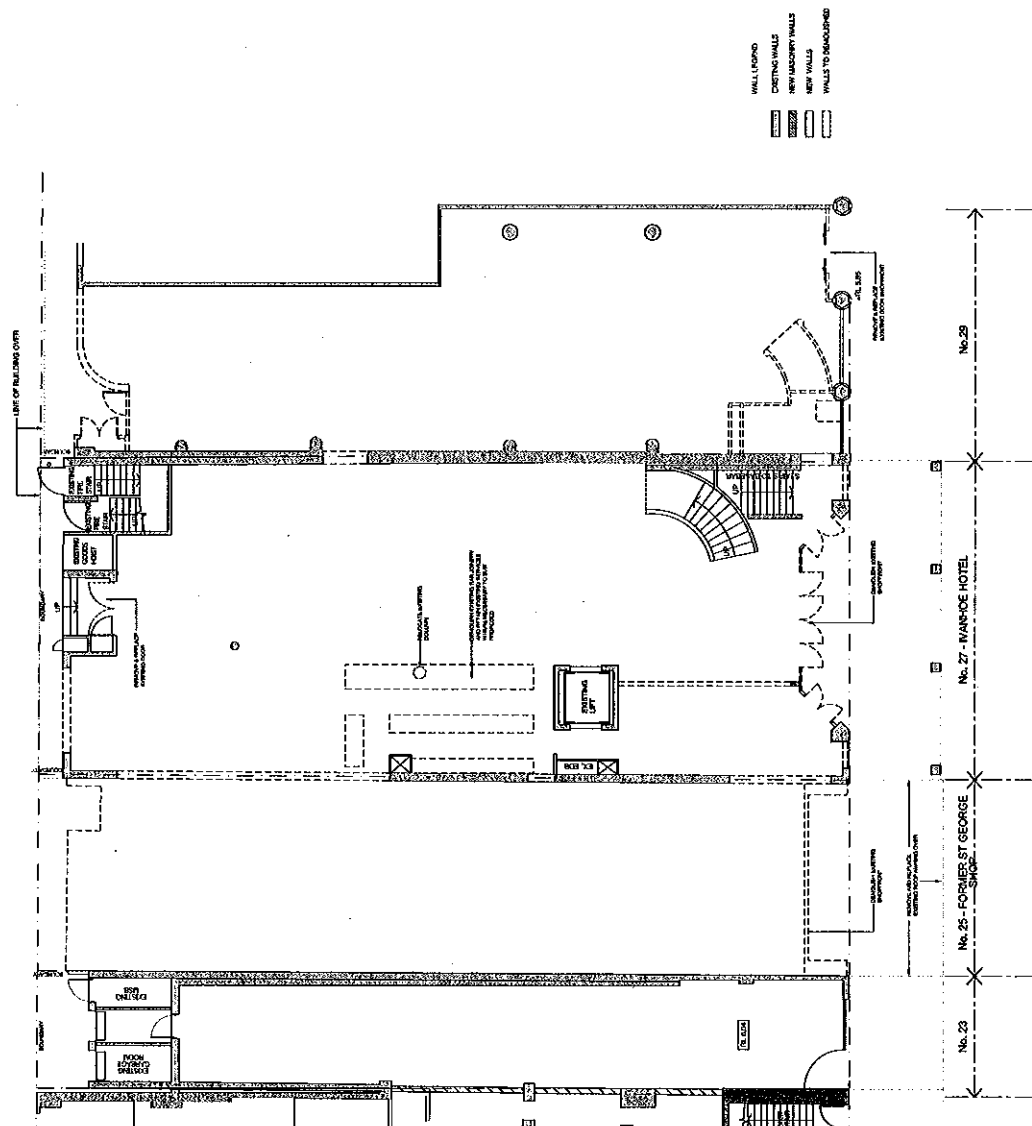

01 BASEMENT
EXISTING/ DEMO PLAN 1:100@A1, 1:200@A3

02 GROUND FLOOR
- EXISTING/ DEMO PLAN 1:100 @ A1, 1:200 @ A3

THE CORSO


NOTE



PAUL
KELLY
DESIGN


Project
VANHOE HOTEL

THE CORSO, MAIZLY, NSW

Project No. 294

Drawing

Date: February 2009
Scale: 1:100 @ A1
1:200 @ A3

Drawing No.
AG - 100

Revision

A