


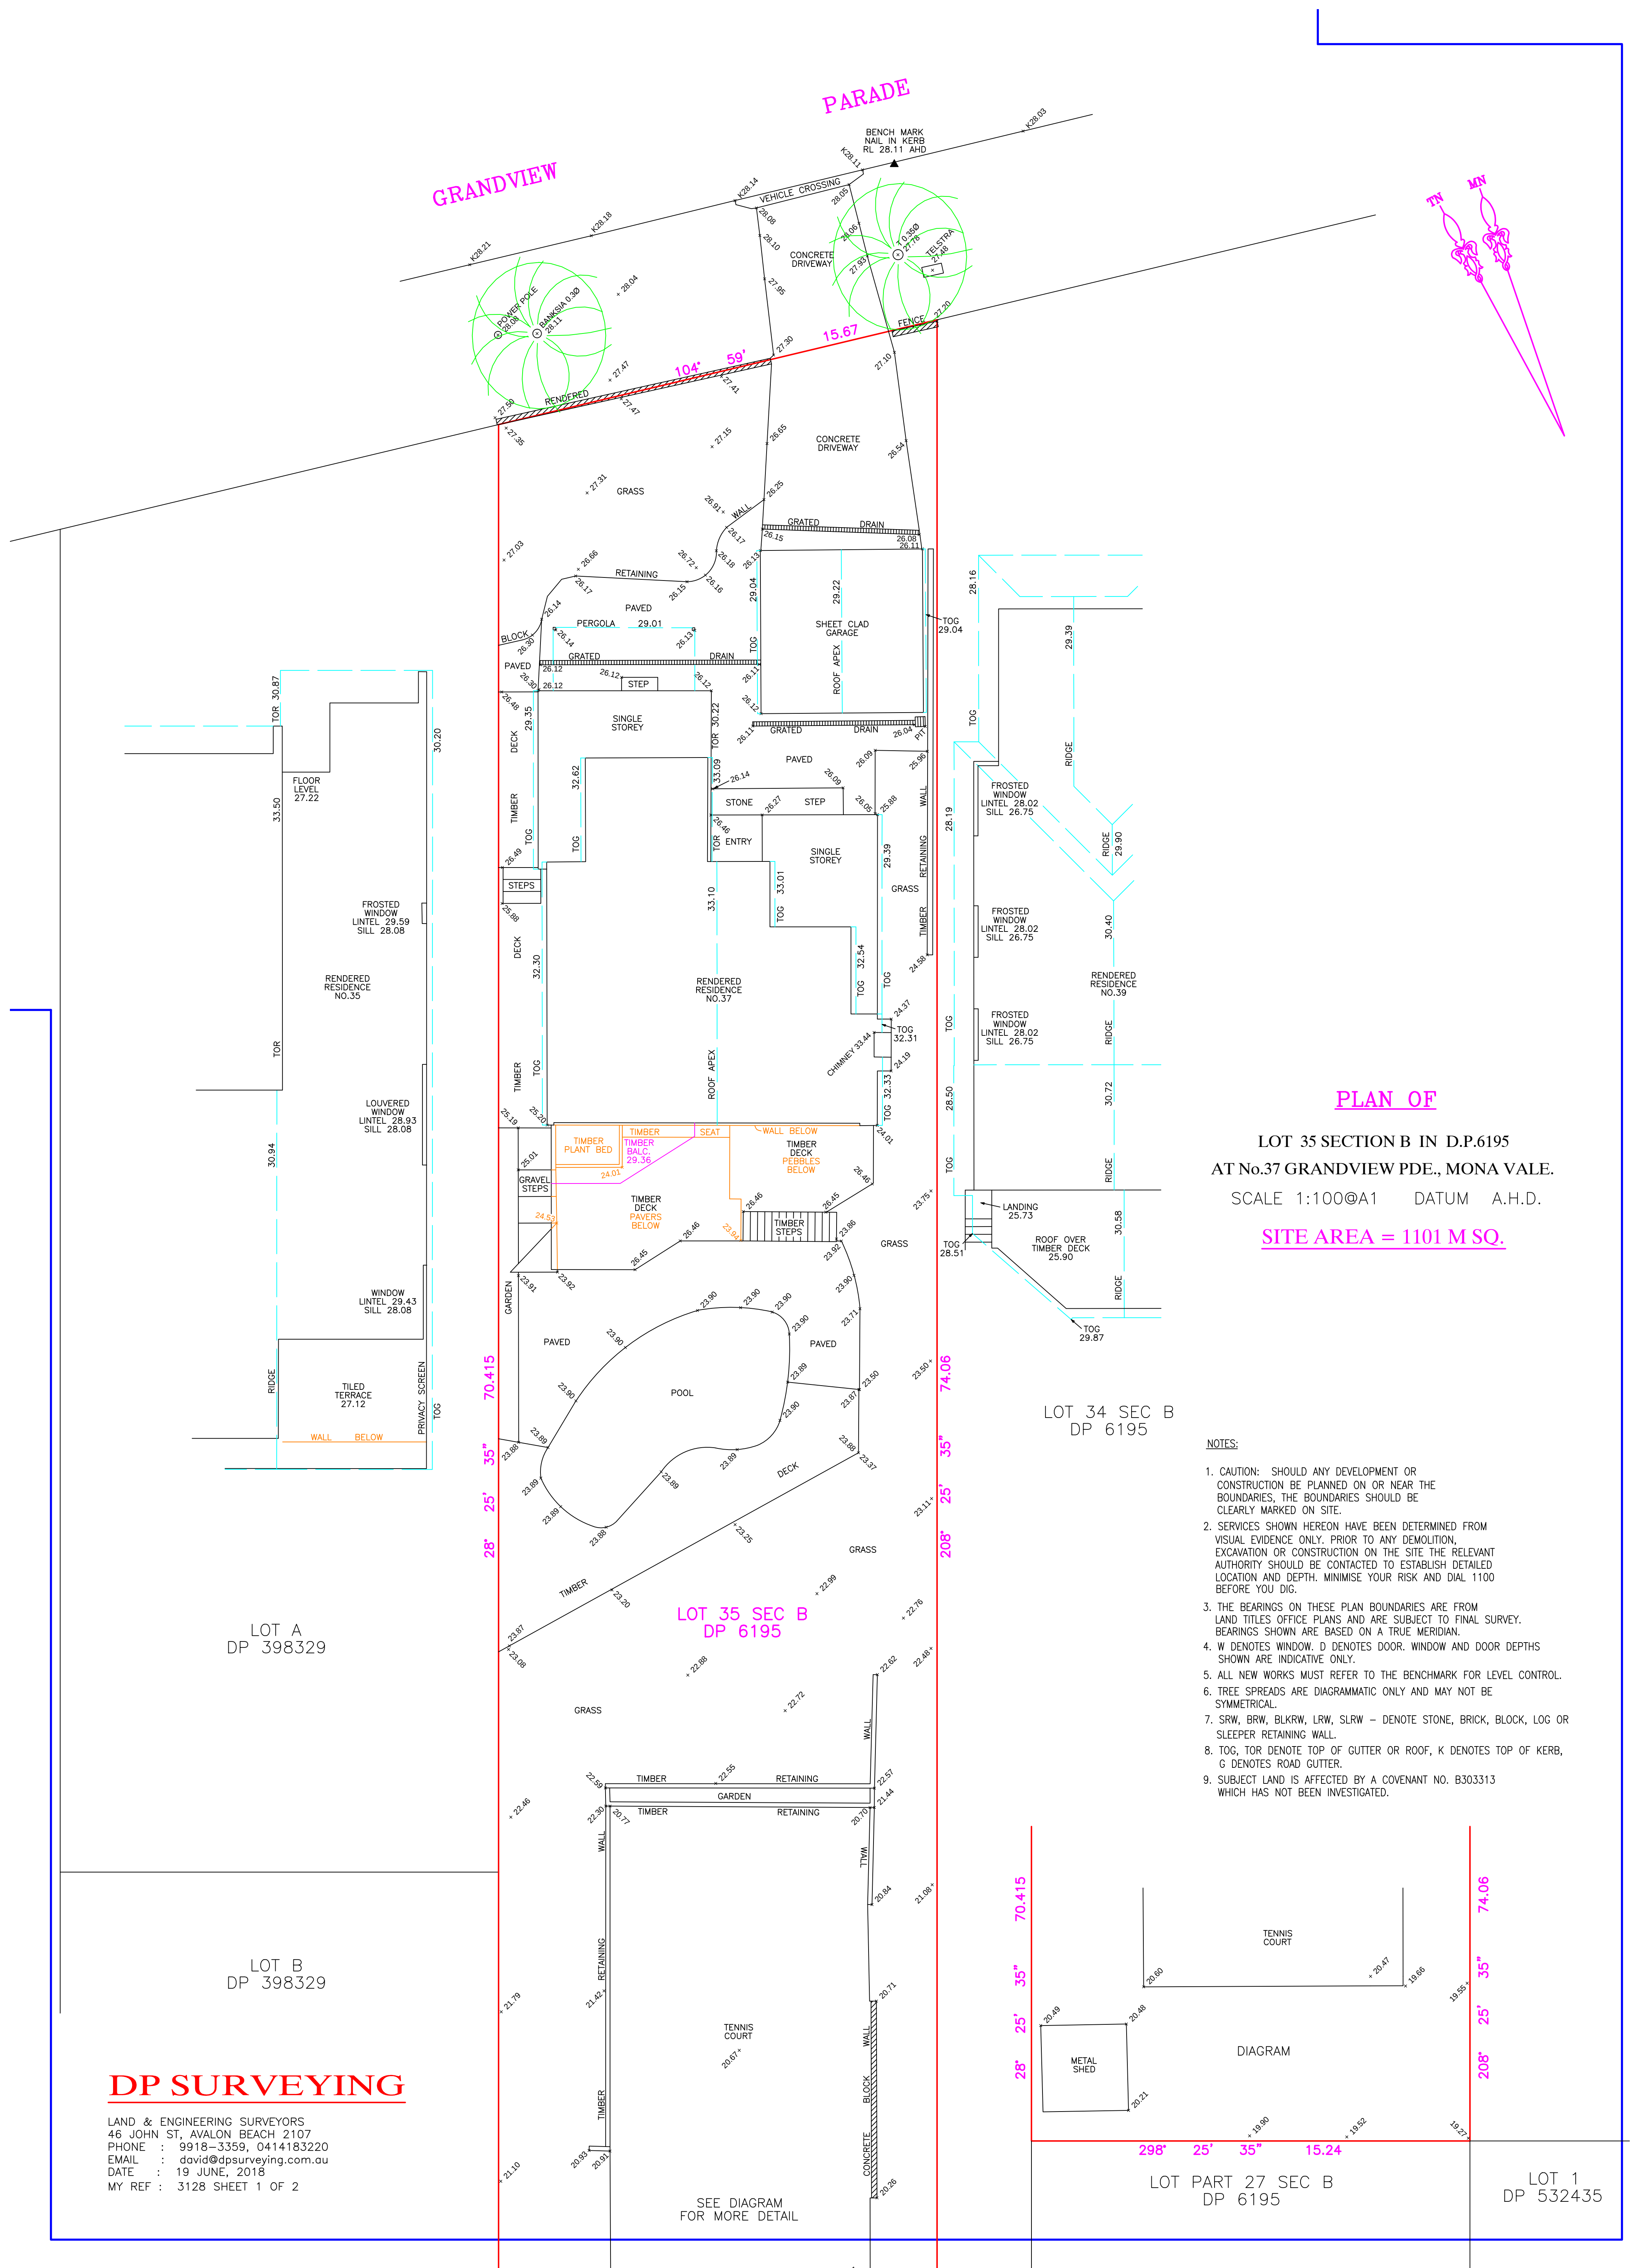

PLAN OF

LOT 35 SECTION B IN D.P.6195
AT No.37 GRANDVIEW PDE., MONA VALE.
SCALE 1:100@A1 DATUM A.H.D.

SITE AREA = 1101 M SQ.

DP SURVEYING

LAND & ENGINEERING SURVEYORS
46 JOHN ST, AVALON BEACH 2107
PHONE : 9918-3359, 0414183220
EMAIL : david@dpsurveying.com.au
DATE : 19 JUNE, 2018
MY REF : 3128 SHEET 2 OF 2

NOTES:

1. CAUTION: SHOULD ANY DEVELOPMENT OR CONSTRUCTION BE PLANNED ON OR NEAR THE BOUNDARIES, THE BOUNDARIES SHOULD BE CLEARLY MARKED ON SITE.
2. SERVICES SHOWN HEREON HAVE BEEN DETERMINED FROM VISUAL EVIDENCE ONLY. PRIOR TO ANY DEMOLITION, EXCAVATION OR CONSTRUCTION ON THE SITE THE RELEVANT AUTHORITY SHOULD BE CONTACTED TO ESTABLISH DETAILED LOCATION AND DEPTH. MINIMISE YOUR RISK AND DIAL 1100 BEFORE YOU DIG.
3. THE BEARINGS ON THESE PLAN BOUNDARIES ARE FROM LAND TITLES OFFICE PLANS AND ARE SUBJECT TO FINAL SURVEY. BEARINGS SHOWN ARE BASED ON A TRUE MERIDIAN.
4. W DENOTES WINDOW. D DENOTES DOOR. WINDOW AND DOOR DEPTHS SHOWN ARE INDICATIVE ONLY.
5. ALL NEW WORKS MUST REFER TO THE BENCHMARK FOR LEVEL CONTROL.
6. TREE SPREADS ARE DIAGRAMMATIC ONLY AND MAY NOT BE SYMMETRICAL.
7. SRW, BRW, BLKRW, LRW, SLRW — DENOTE STONE, BRICK, BLOCK, LOG OR SLEEPER RETAINING WALL.
8. T0G, TOR DENOTE TOP OF GUTTER OR ROOF, K DENOTES TOP OF KERB, G DENOTES DOOR GUTTER.
9. SUBJECT LAND IS AFFECTED BY A COVENANT NO. B303313 WHICH HAS NOT BEEN INVESTIGATED.

LOT 27 SEC C
DP 6195

LOT 28 SEC C
DP 6195

LOT A
DP 354836

PARADE

GRANDVIEW

PARADE

GRANDVIEW

