


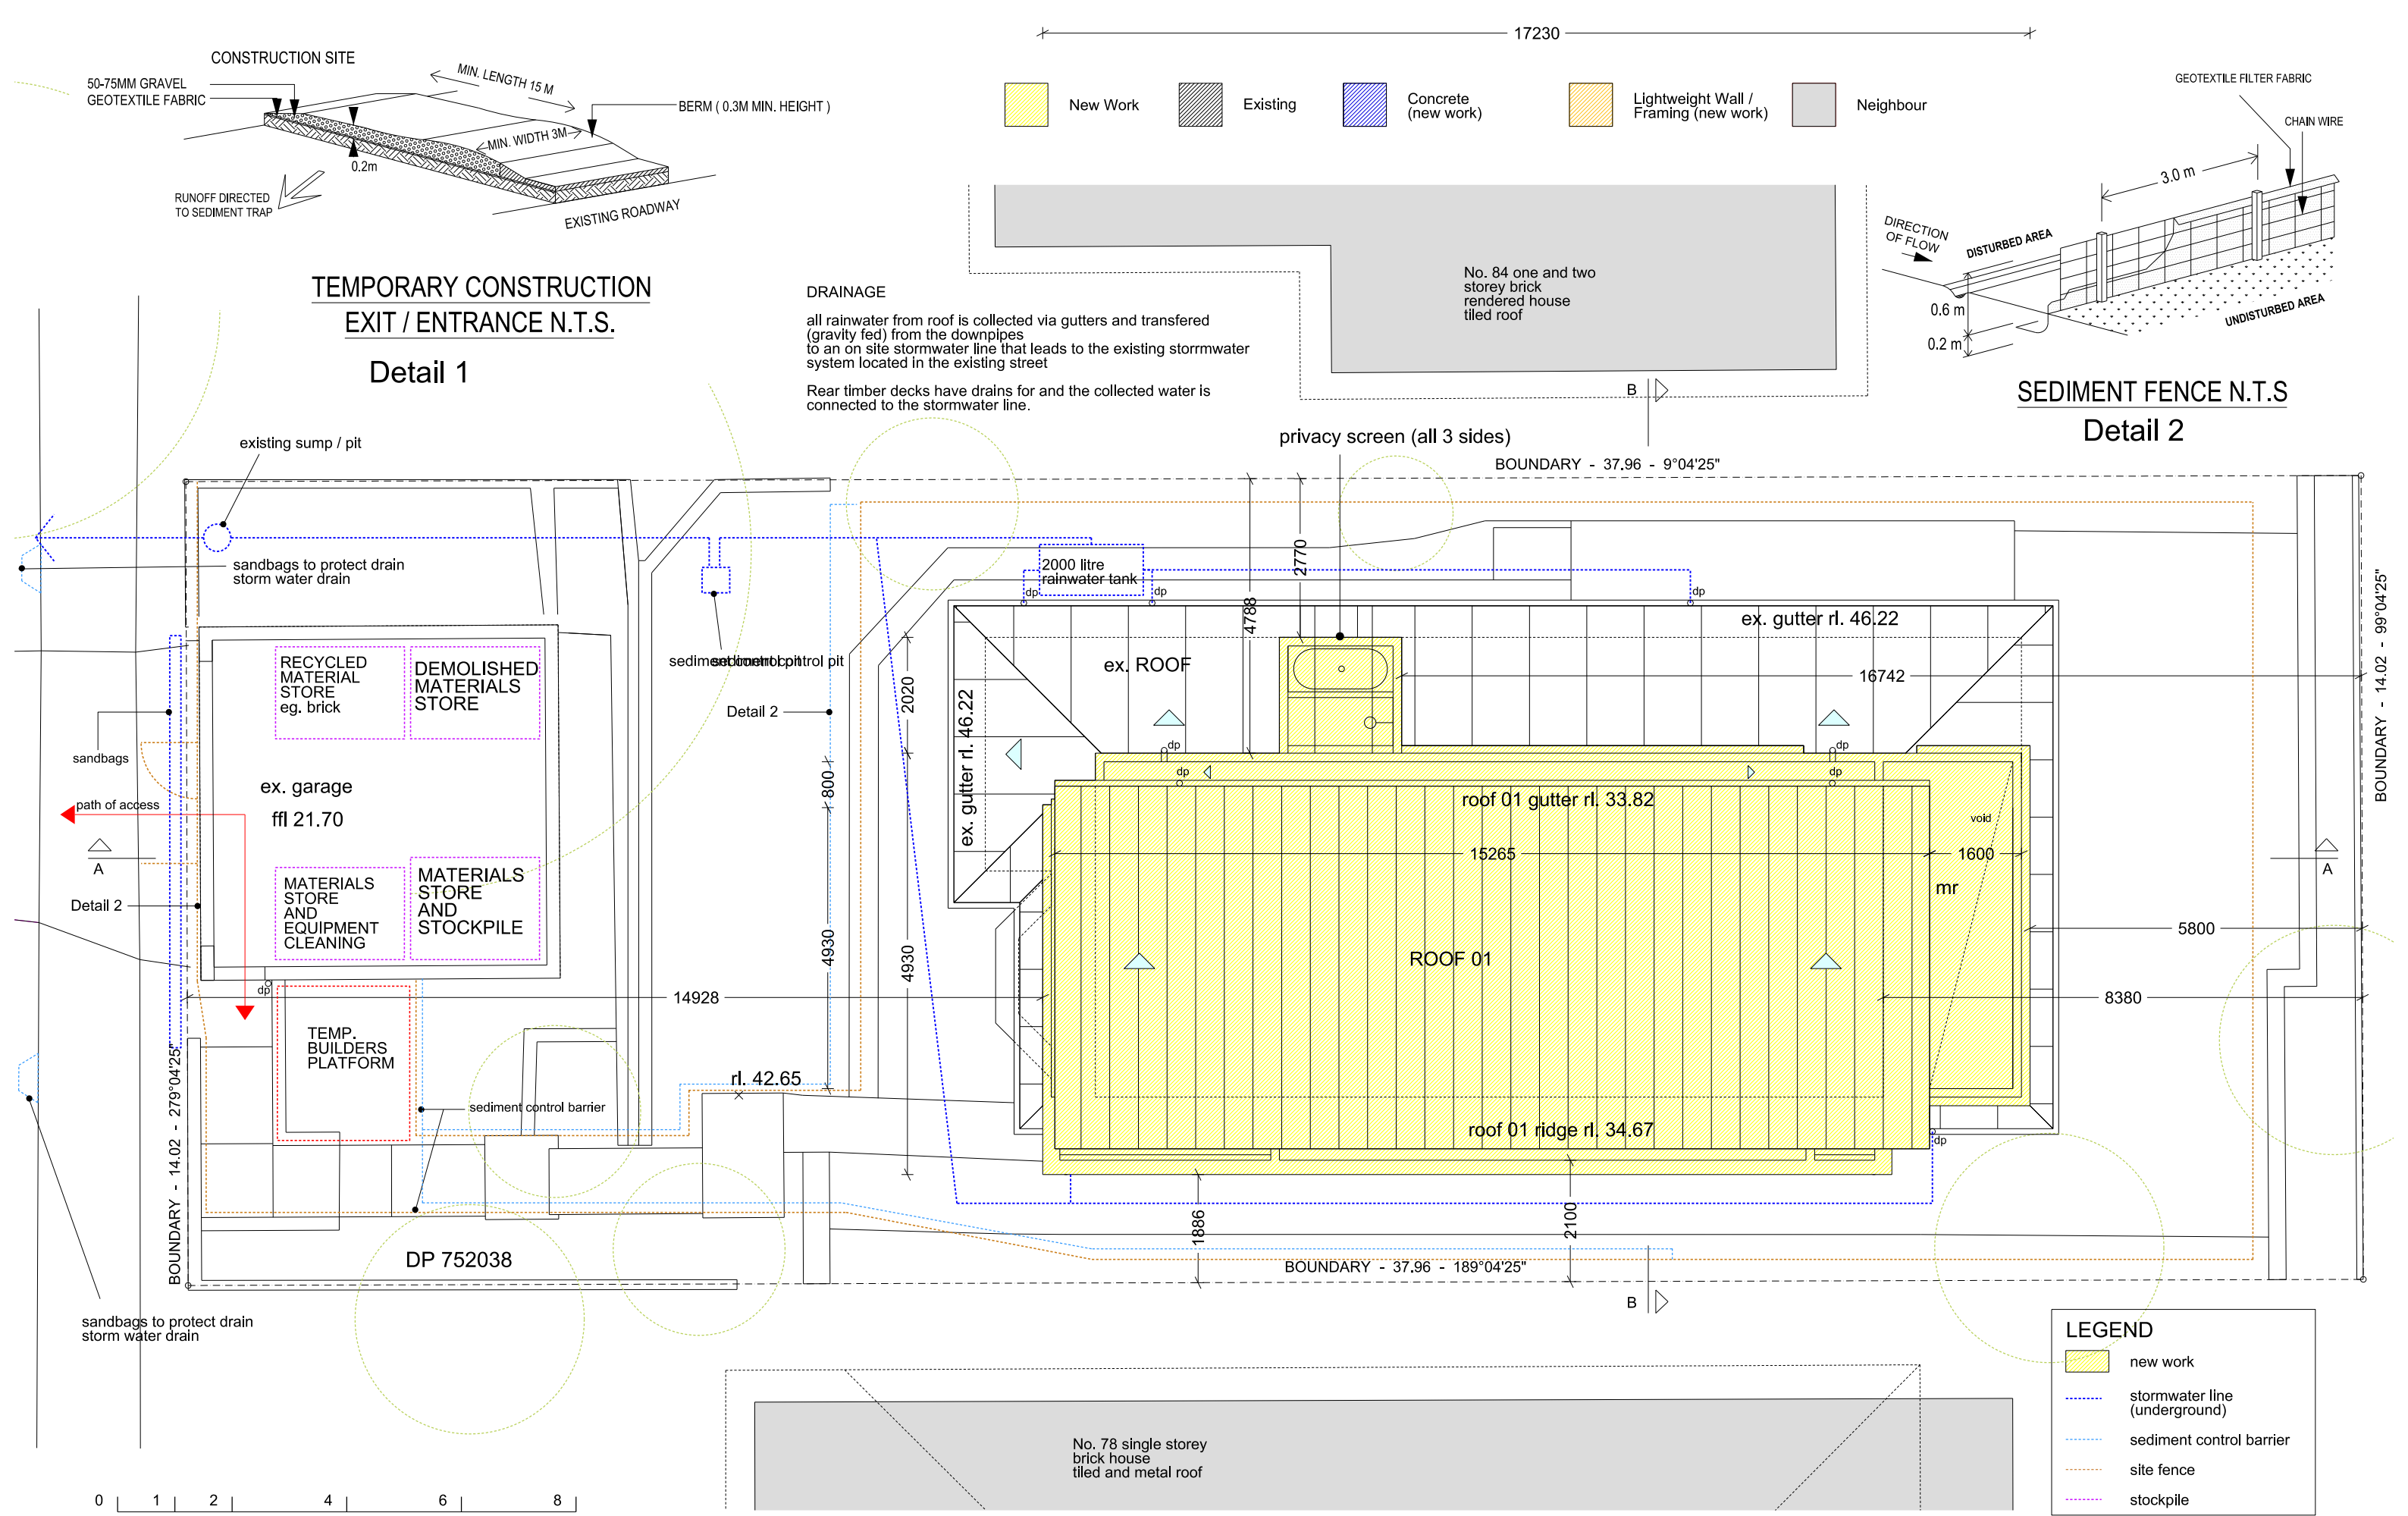

Project:	82 Griffiths Street, Fairlight
Client	Taper
Job no.:	2201

drawing: Waste management plan, Construction plan, Erosion and sediment control plan, Stormwater management plan

drawn by: md checked by: md

scale: 1 : 100 @ A3

DA

101.01

Date: 02.05.2025