

PROPOSED POLE CENTRE		G.D.A.	LATITUDE (S) 33.72294° LONGITUDE (E) 151.28113°
AHD RL. 42.75		M.G.A. ZONE 56	E: 340743.1 N: 6267236.9
COORDINATE SOURCE: L.R.S. Surveyed ±0.05m			

WARNING

ONLY VISIBLE SERVICES ARE DEPICTED ON THIS PLAN.
THIS IS FOR PLANNING PURPOSES ONLY.

PERSONS EXCAVATING THIS SITE MAY BE HELD FINANCIALLY RESPONSIBLE IF SERVICES ARE DAMAGED. MINIMISE THIS RISK BY CONTACTING "DIAL BEFORE YOU DIG" CALL 1100.

SERVICES ON PRIVATE PROPERTY MAY NOT BE ON PUBLIC RECORD. THE SITE OWNER MUST BE CONTACTED FOR THIS INFORMATION.

LEGEND

	FENCE ON BOUNDARY
	GATE
	ELECTRICITY ABOVE GROUND
	TELEPHONE ABOVE GROUND
	OPTIC FIBRE CABLE
	GAS
	WATER
	SEWER
	STORMWATER U/G WAVEGUIDE
	EARTH STRAP


FOR CONSTRUCTION

MGA

E 340760
N 6267230



SCALE 1:200
DATUM: AHD CONTOUR INTERVAL: 0.25

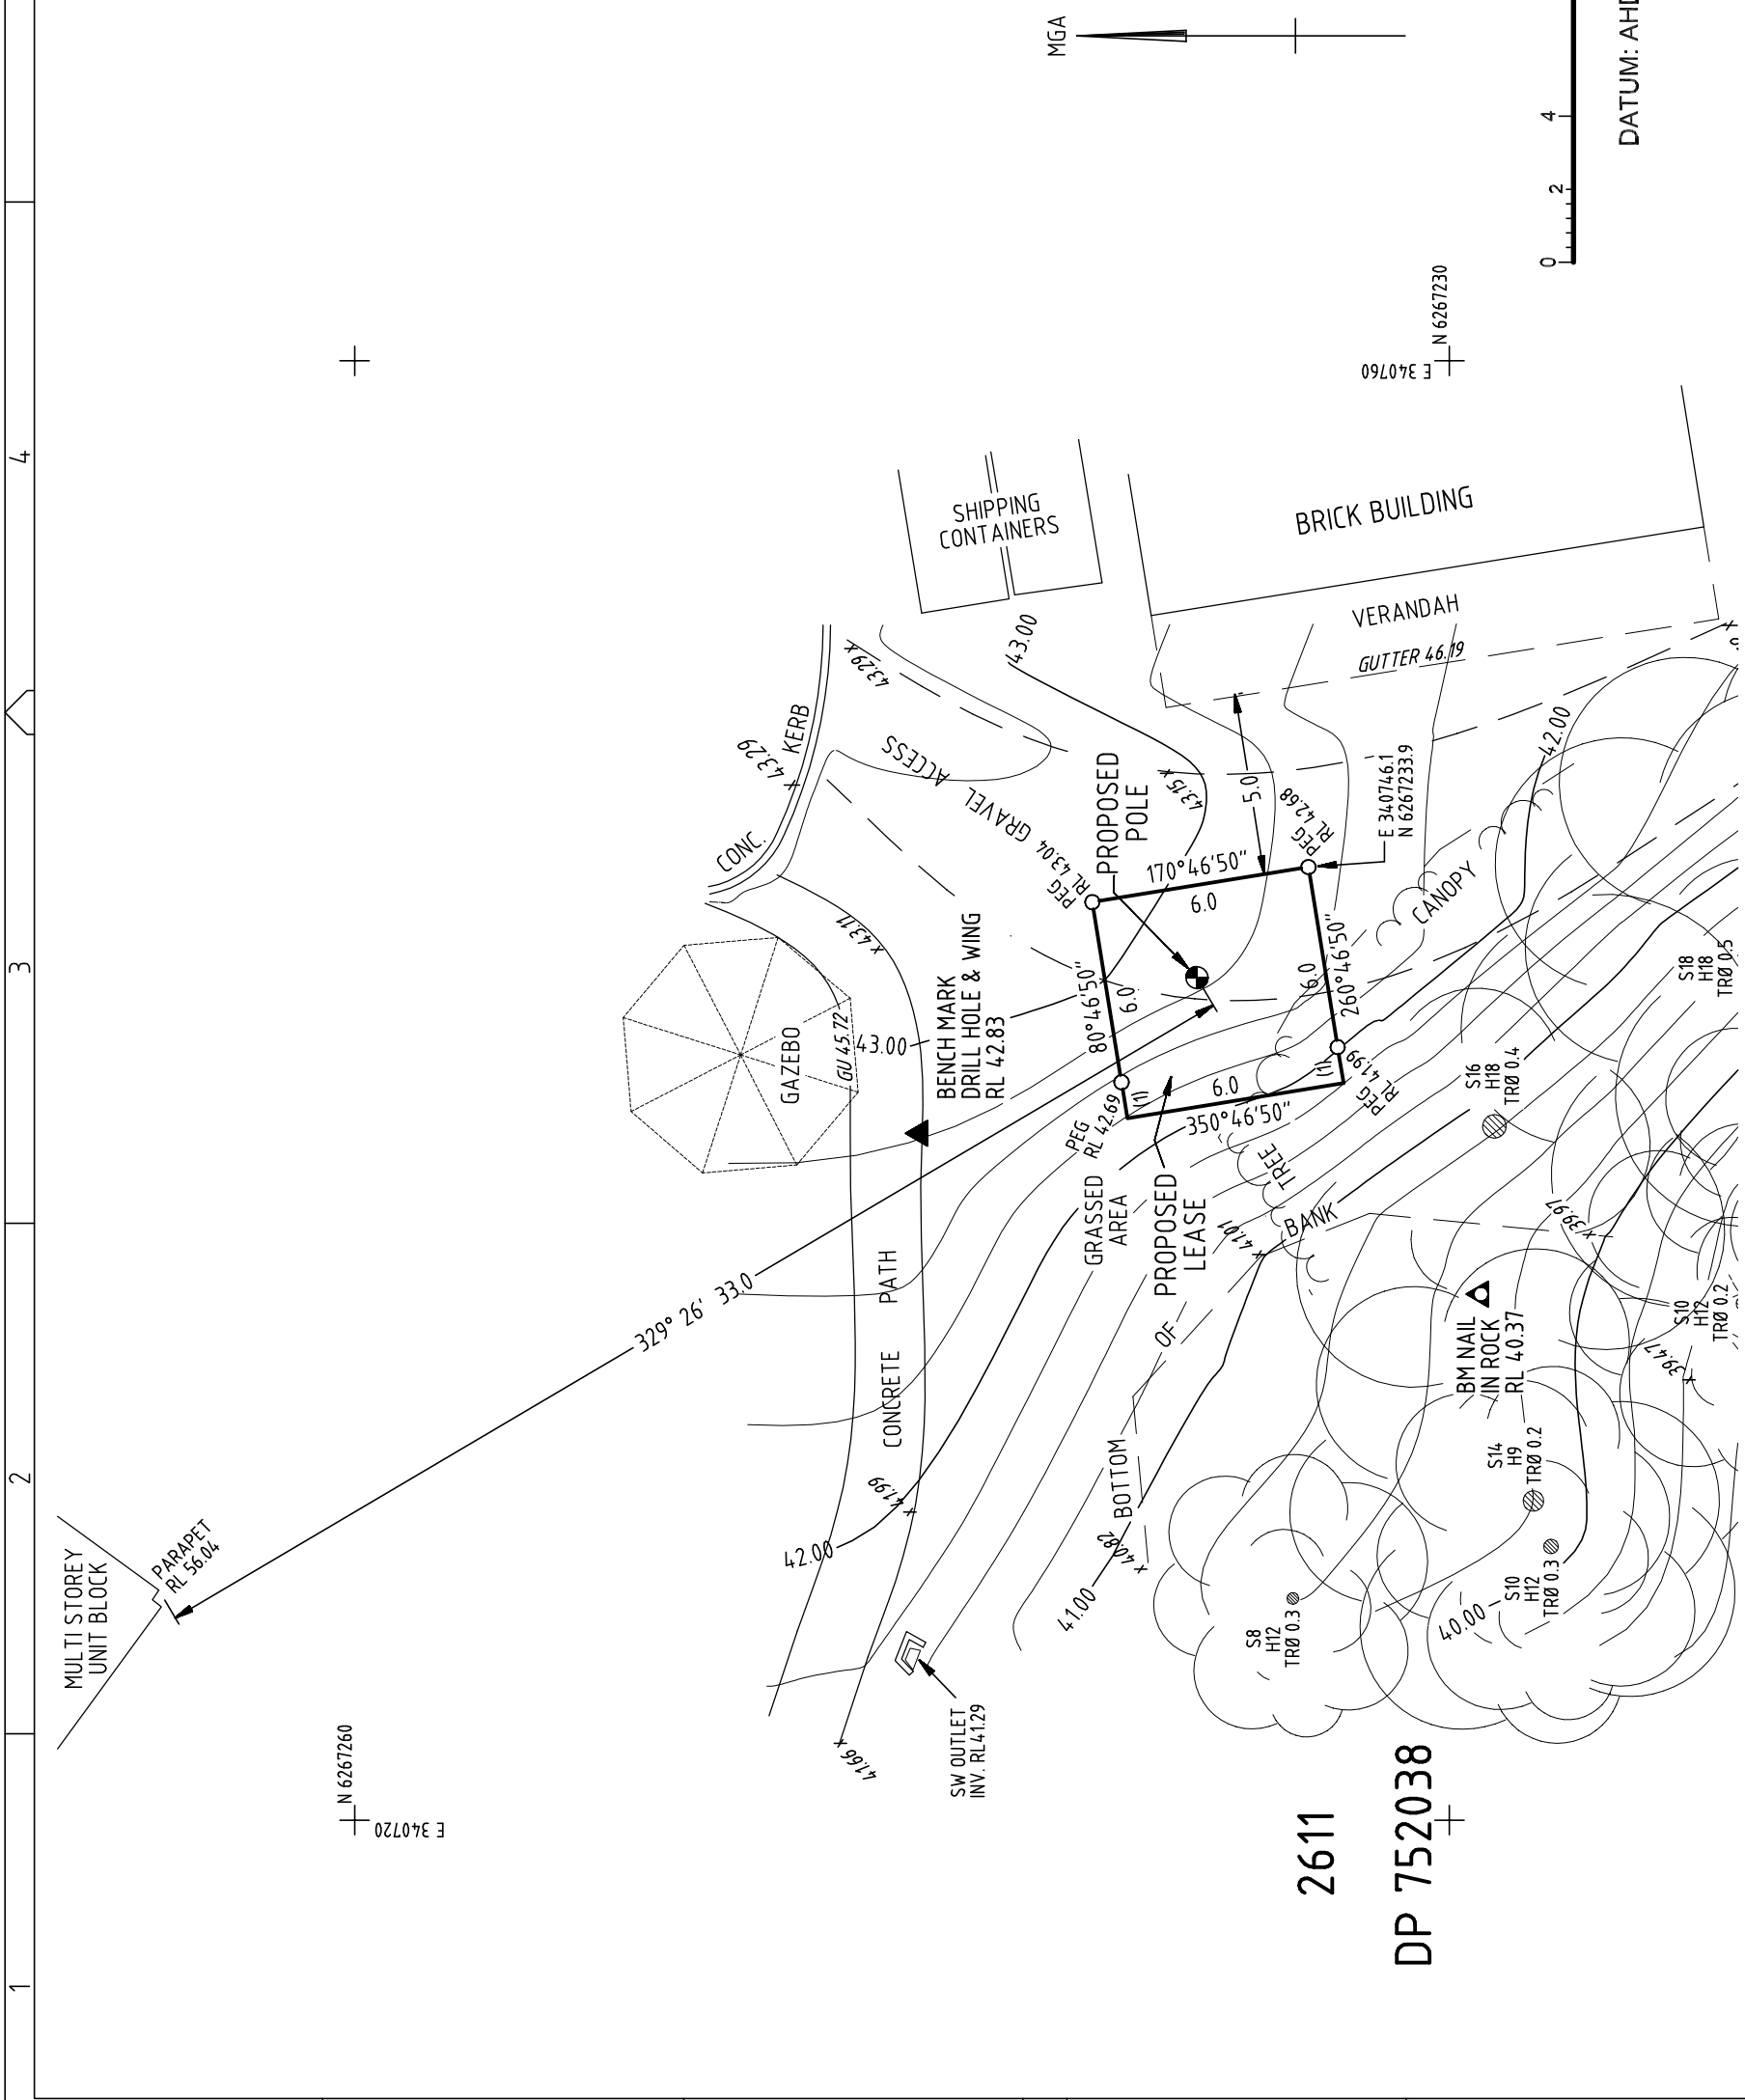

Telstra	
MOBILE NETWORK SITE 312090 NARRABEEN 1 LAKESHORE DRIVE SITE DETAIL PLAN 1 LAKESHORE DRIVE, NARRABEEN, NSW 2101	
DWG NO.	N110310
SHT NO.	G2 INDEX

ORDER	DRAWN	CHKD	AMENDMENT	EXAM	APPD	DATE	ISS
NAT17685.01	SEJ	KM	Original	SEJ	MR	21.09.18	1
NAT17685.01	KM	CW	Site Moved	SEJ	MM	11/2/19	2
NAT17685.01	CW	KM	Site Enlarged	SEJ	MM	25/02/19	3

SURELINE
GEOMATICS
SPATIAL SOLUTIONS
25 GEOFFREY STREET
CONSTITUTION HILL NSW 2145
TEL: (02) 9896 8025

NOTES

- All additions and amendments to this plan must be fixed by survey.
- For Boundary information see Sht G1

DO NOT SCALE	1	2	3	4	5	6
F						

