


Sheet List Table	
Sheet Number	Sheet Title
CO1	COVER SHEET
TMP1	TREE MANAGEMENT PLAN 1
TMP2	TREE MANAGEMENT PLAN 2

NARRABEEN NORTH PUBLIC SCHOOL

6 NAMONA STREET NORTH NARRABEEN NSW 2101

TREE MANAGEMENT PLAN

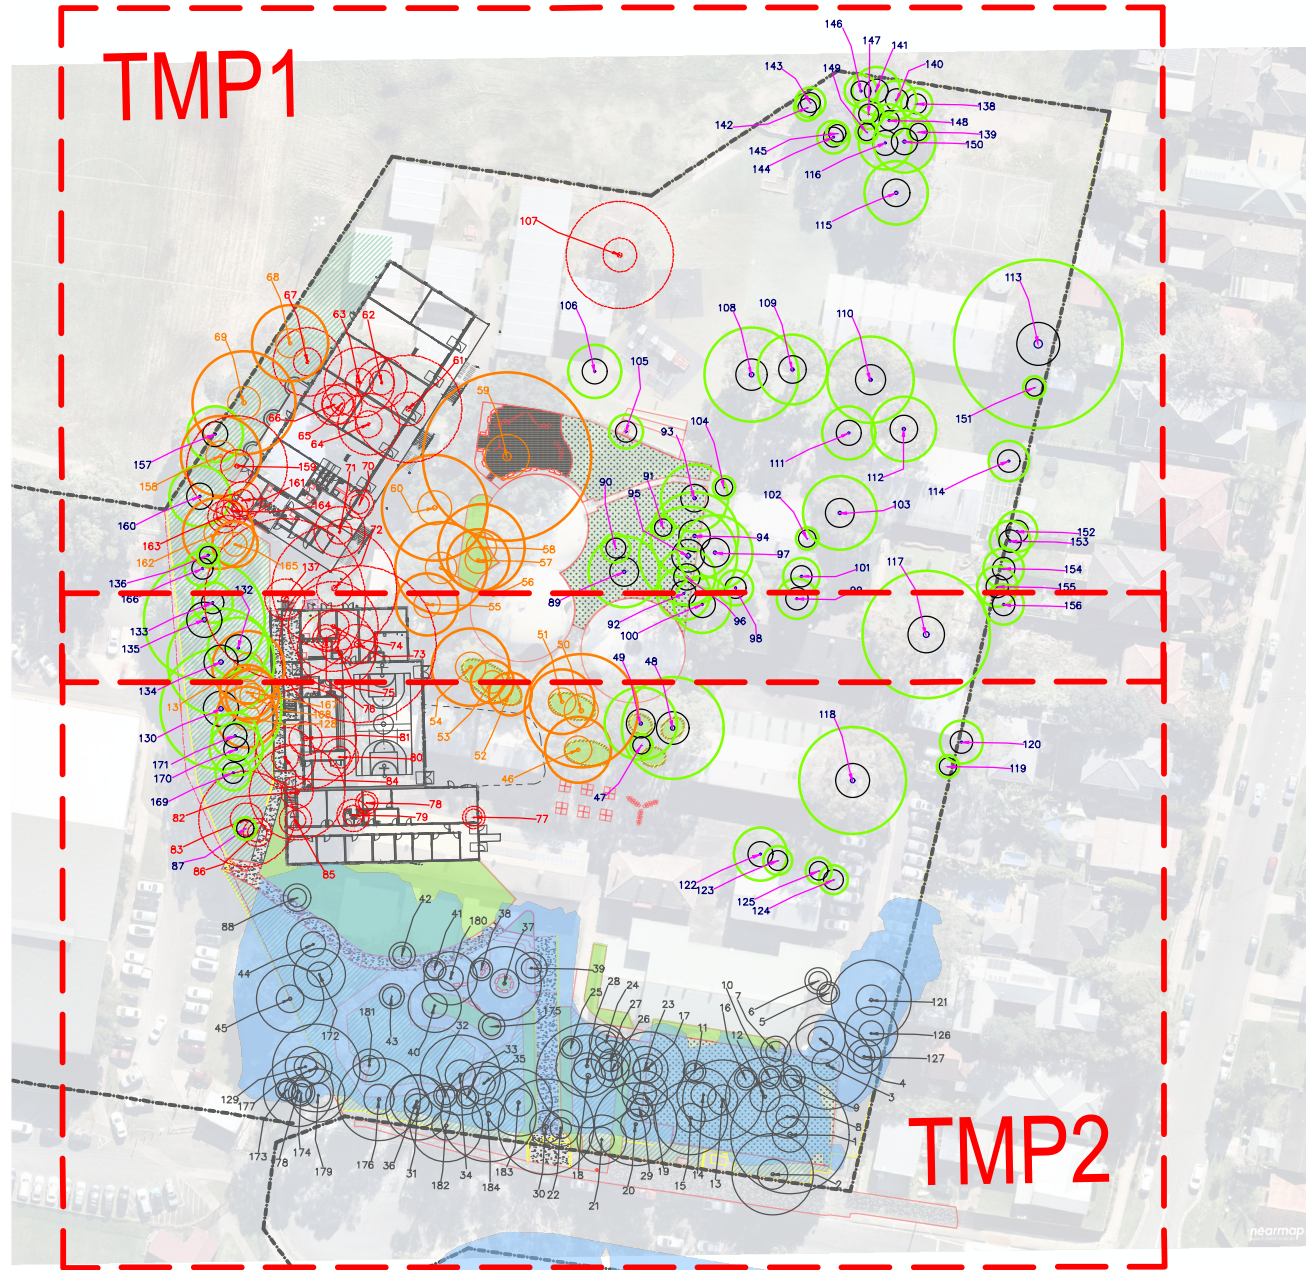

Independent Arboricultural Services
 ABN 65 062 099 495
 PO Box 287,
 Morningside QLD 4170
 Phone: (07) 3399 5865
 Email: office@independentarb.com.au

This document has been produced by Arbor Drafting arbordrafting@gmail.com | www.arbordrafting.com.au
 Disclaimer: While every reasonable effort has been made to ensure that this document is correct at the time of issue, Arbor Drafting and its agents disclaim any and all liability to any person in respect of anything done or not done in relation to this document. All maps & aerial imagery by Nearmap, QGIS & Google Earth.

ISSUE	DESCRIPTION	DATE	DRAWN	AUTH.	NOTES
PR3	UPDATE REMOVES, LOCATIONS	7/07/2022	JA	RR	NARRABEEN NORTH PUBLIC SCHOOL, 6 NAMONA ST., NORTH NARRABEEN NSW 2101
PR4	WATERWAY VEG UPDATE	7/07/2022	JA	RR	--
PR5	UPDATE ARCH BASE	15/7/2022	JA	RR	--
PR6	UPDATE 57 & 58	19/7/2022	JA	RR	--

PROJECT
 NARRABEEN EDUCATION
 PRECINCT- NARRABEEN
 NORTH PUBLIC SCHOOL


TITLE
 TREE MANAGEMENT PLAN
 COVER SHEET


DESIGN	DATE	DESIGN CHECK	DATE
RR	19/07/2022	RR	19/07/2022


AUTHORISED FOR ISSUE	REFERENCE NO.	SCALE	ORIG. SIZE
RR	--	N/A	A3

PROJECT NUMBER / SHEET: 0000 / CO1
 ISSUE: PR6

Legend

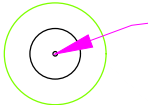- 

00
INDICATES TREE TO BE RETAINED & PROTECTED, TREE PROTECTION ZONE (TPZ) & STRUCTURAL ROOT ZONE (SRZ) INNER CIRCLE
- 

00
INDICATES TREE TO BE RETAINED SUBJECT TO DETAILED ARBORIST ASSESSMENT BASED ON FINALIZED PLANS
- 

00
INDICATES TREE TO BE REMOVED


Propose demountable location. Project Arborist (AQF Level 5) to review the final location and footprint of the demountable building. Low pressure water excavation to be utilised for any required footings within the TPZ of retained trees (under Project Arborist supervision).

HOLD POINT: Pre-start meeting to be undertaken with the building contractor before works commence to review the protection measures and project hold points.

Project Arborist (AQF Level 5) to review detailed design and set out of all buildings and associated services for trees in yellow before works commence.

Project Arborist (AQF level 5) to audit Tree Protection Fencing before works commence. Fencing is to utilise 1.8 metre mesh fencing on concrete feet.

HOLD POINT: Project Arborist (AQF Level 5) to review the final earthworks extent, services upgrades and hydrant requirements before works commence.

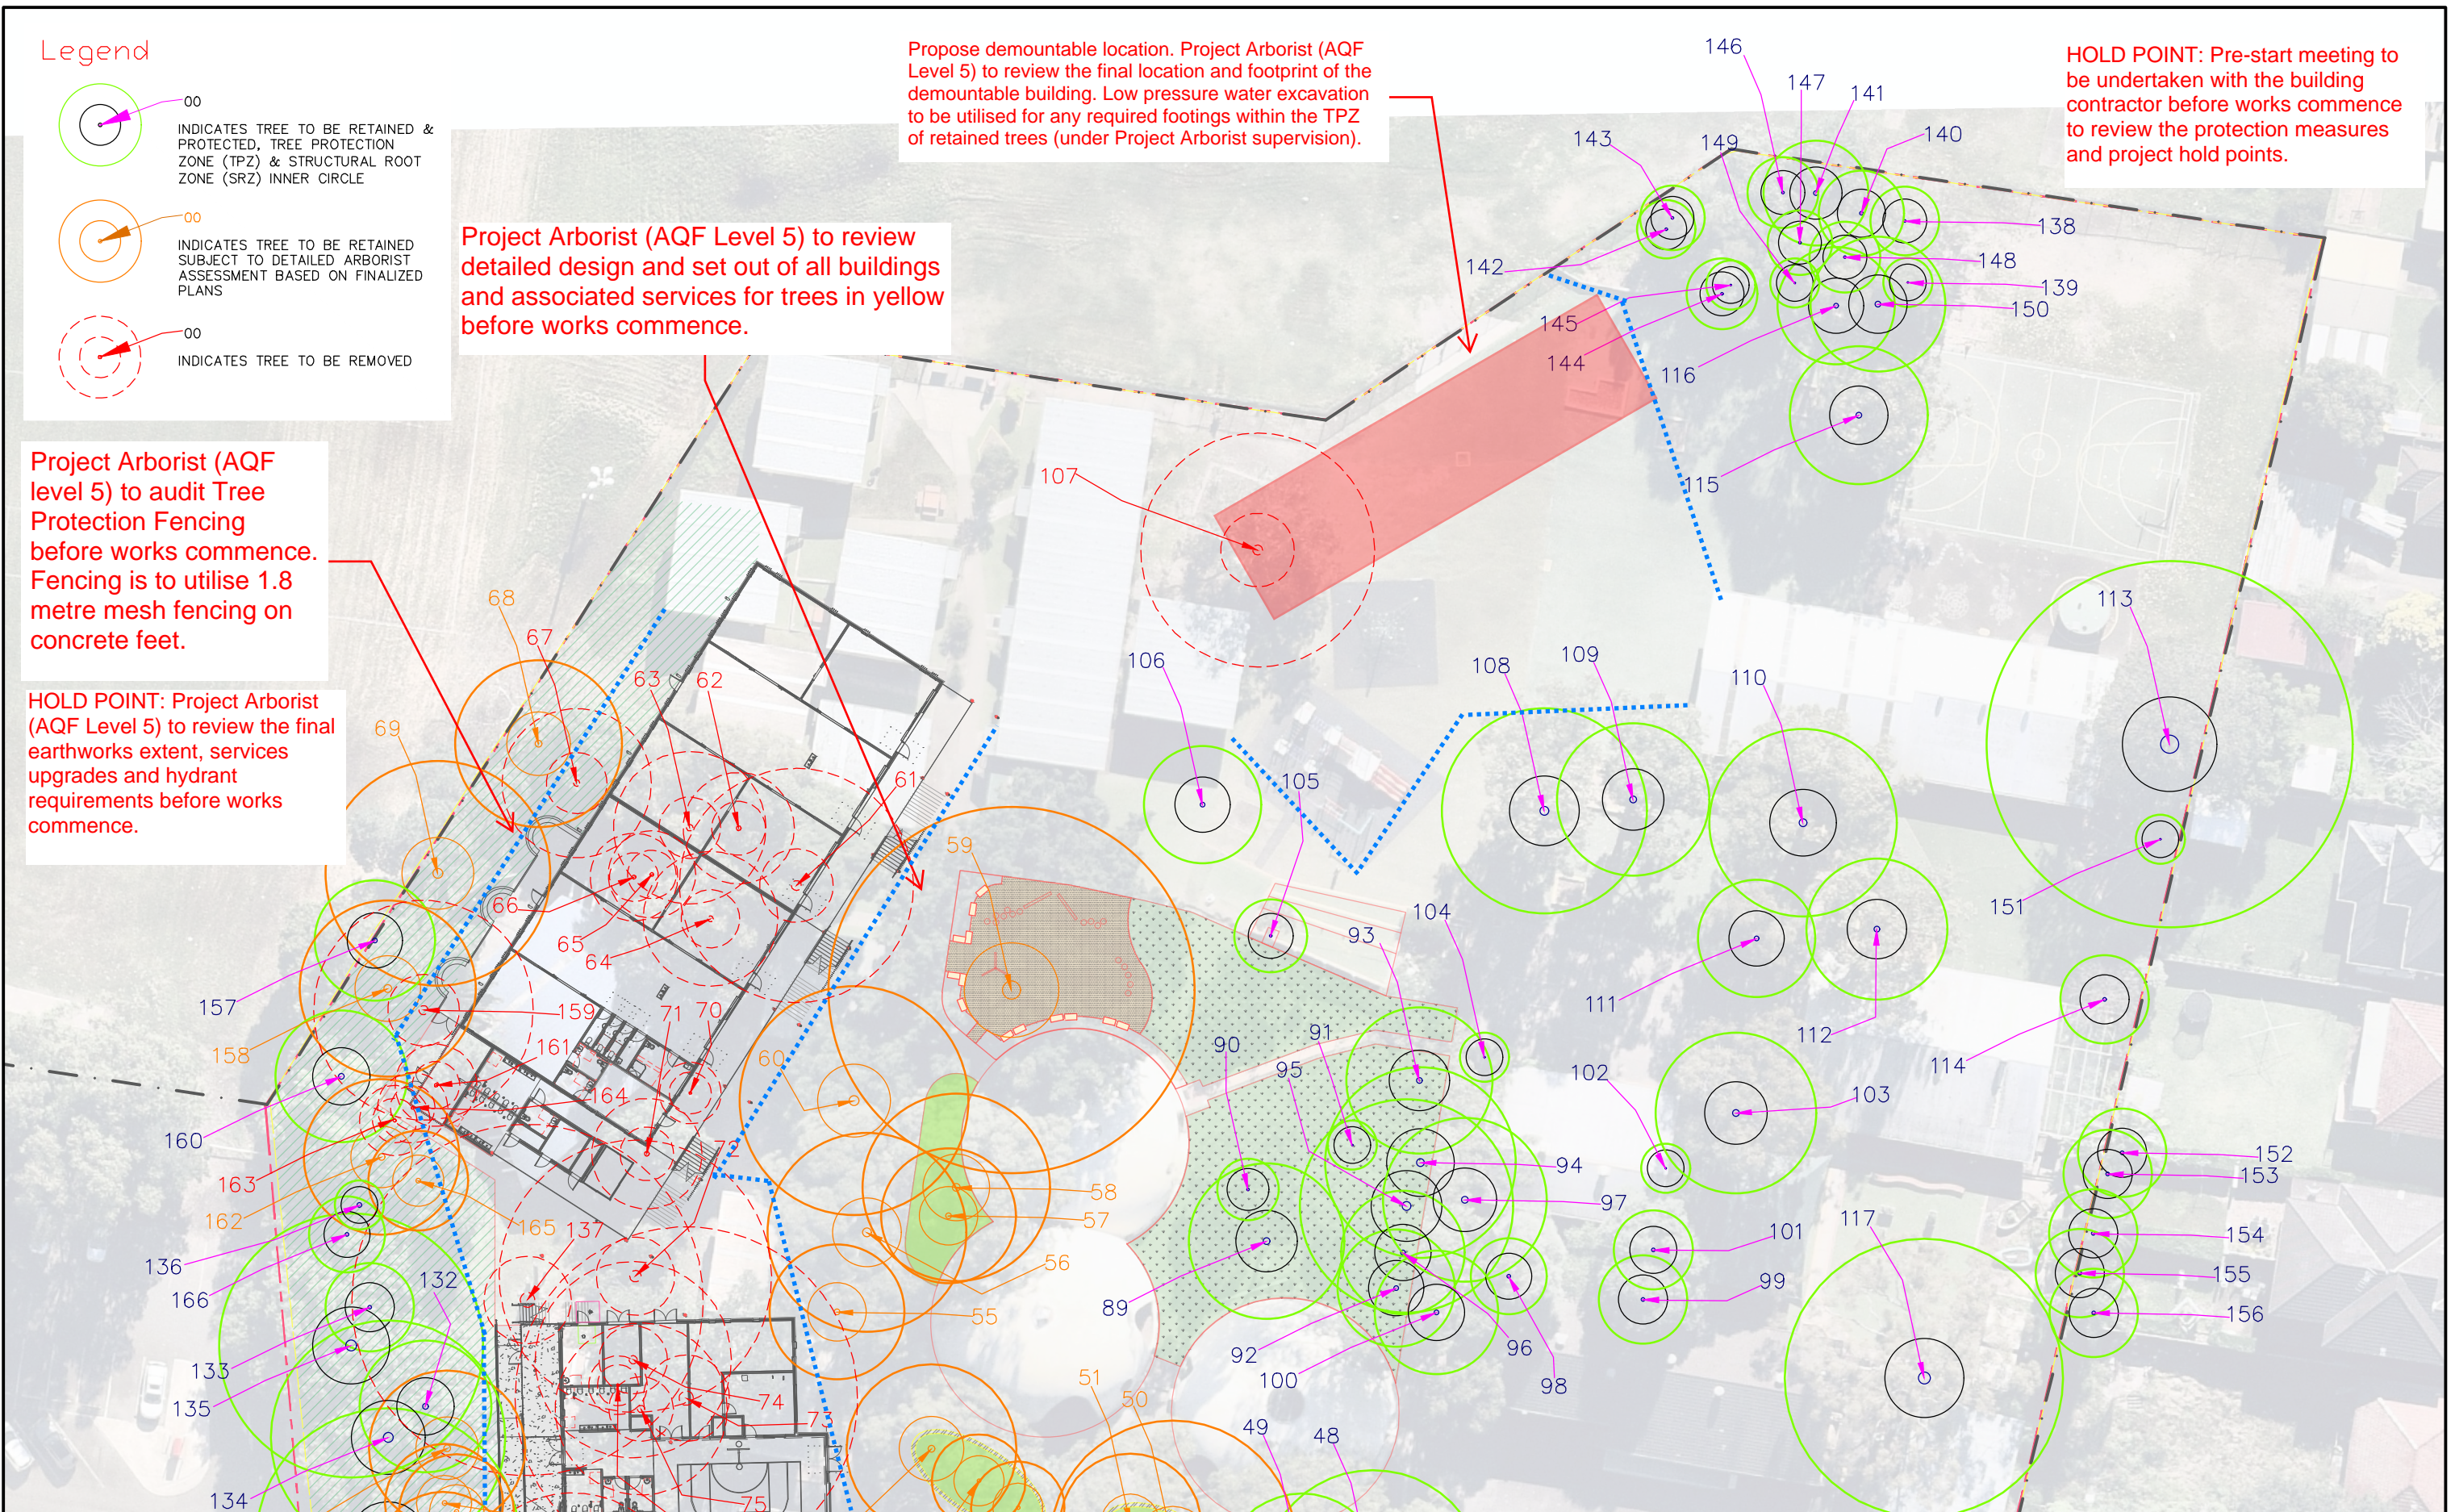

Independent Arboricultural Services
 ABN 65 062 099 495
 PO Box 287,
 Morningside QLD 4170
 Phone: (07) 3399 5865
 Email: office@independentarb.com.au


This document has been produced by Arbor Drafting arbordrafting@gmail.com | www.arbordrafting.com.au
 Disclaimer: While every reasonable effort has been made to ensure that this document is correct at the time of issue, Arbor Drafting and its agents disclaim any and all liability to any person in respect of anything done or not done in relation to this document. All maps & aerial imagery by Nearmap, QGIS & Google Earth.

ISSUE	DESCRIPTION	DATE	DRAWN	AUTH	NOTES
PR3	UPDATE REMOVES, LOCATIONS	7/07/2022	JA	RR	NARRABEEN NORTH PUBLIC SCHOOL, 6 NAMONA ST., NORTH NARRABEEN NSW 2101
PR4	WATERWAY VEG UPDATE	7/07/2022	JA	RR	--
PR5	UPDATE ARCH BASE	15/7/2022	JA	RR	--
PR6	UPDATE 57 & 58	19/7/2022	JA	RR	--

**NARRABEEN EDUCATION
 PRECINCT- NARRABEEN
 NORTH PUBLIC SCHOOL**

**TREE MANAGEMENT PLAN
 SHEET 1**

DESIGN	RR	DESIGN CHECK	RR
DRAWN	JA	DATE	19/07/2022
AUTHORISED FOR ISSUE	RR	DRAWING CHECK	RR
		DATE	19/07/2022
		REFERENCE NO.	--
		SCALE	1:500
		ORIG. SIZE	A3
PROJECT NUMBER / SHEET	0000 / TMP1	ISSUE	PR6

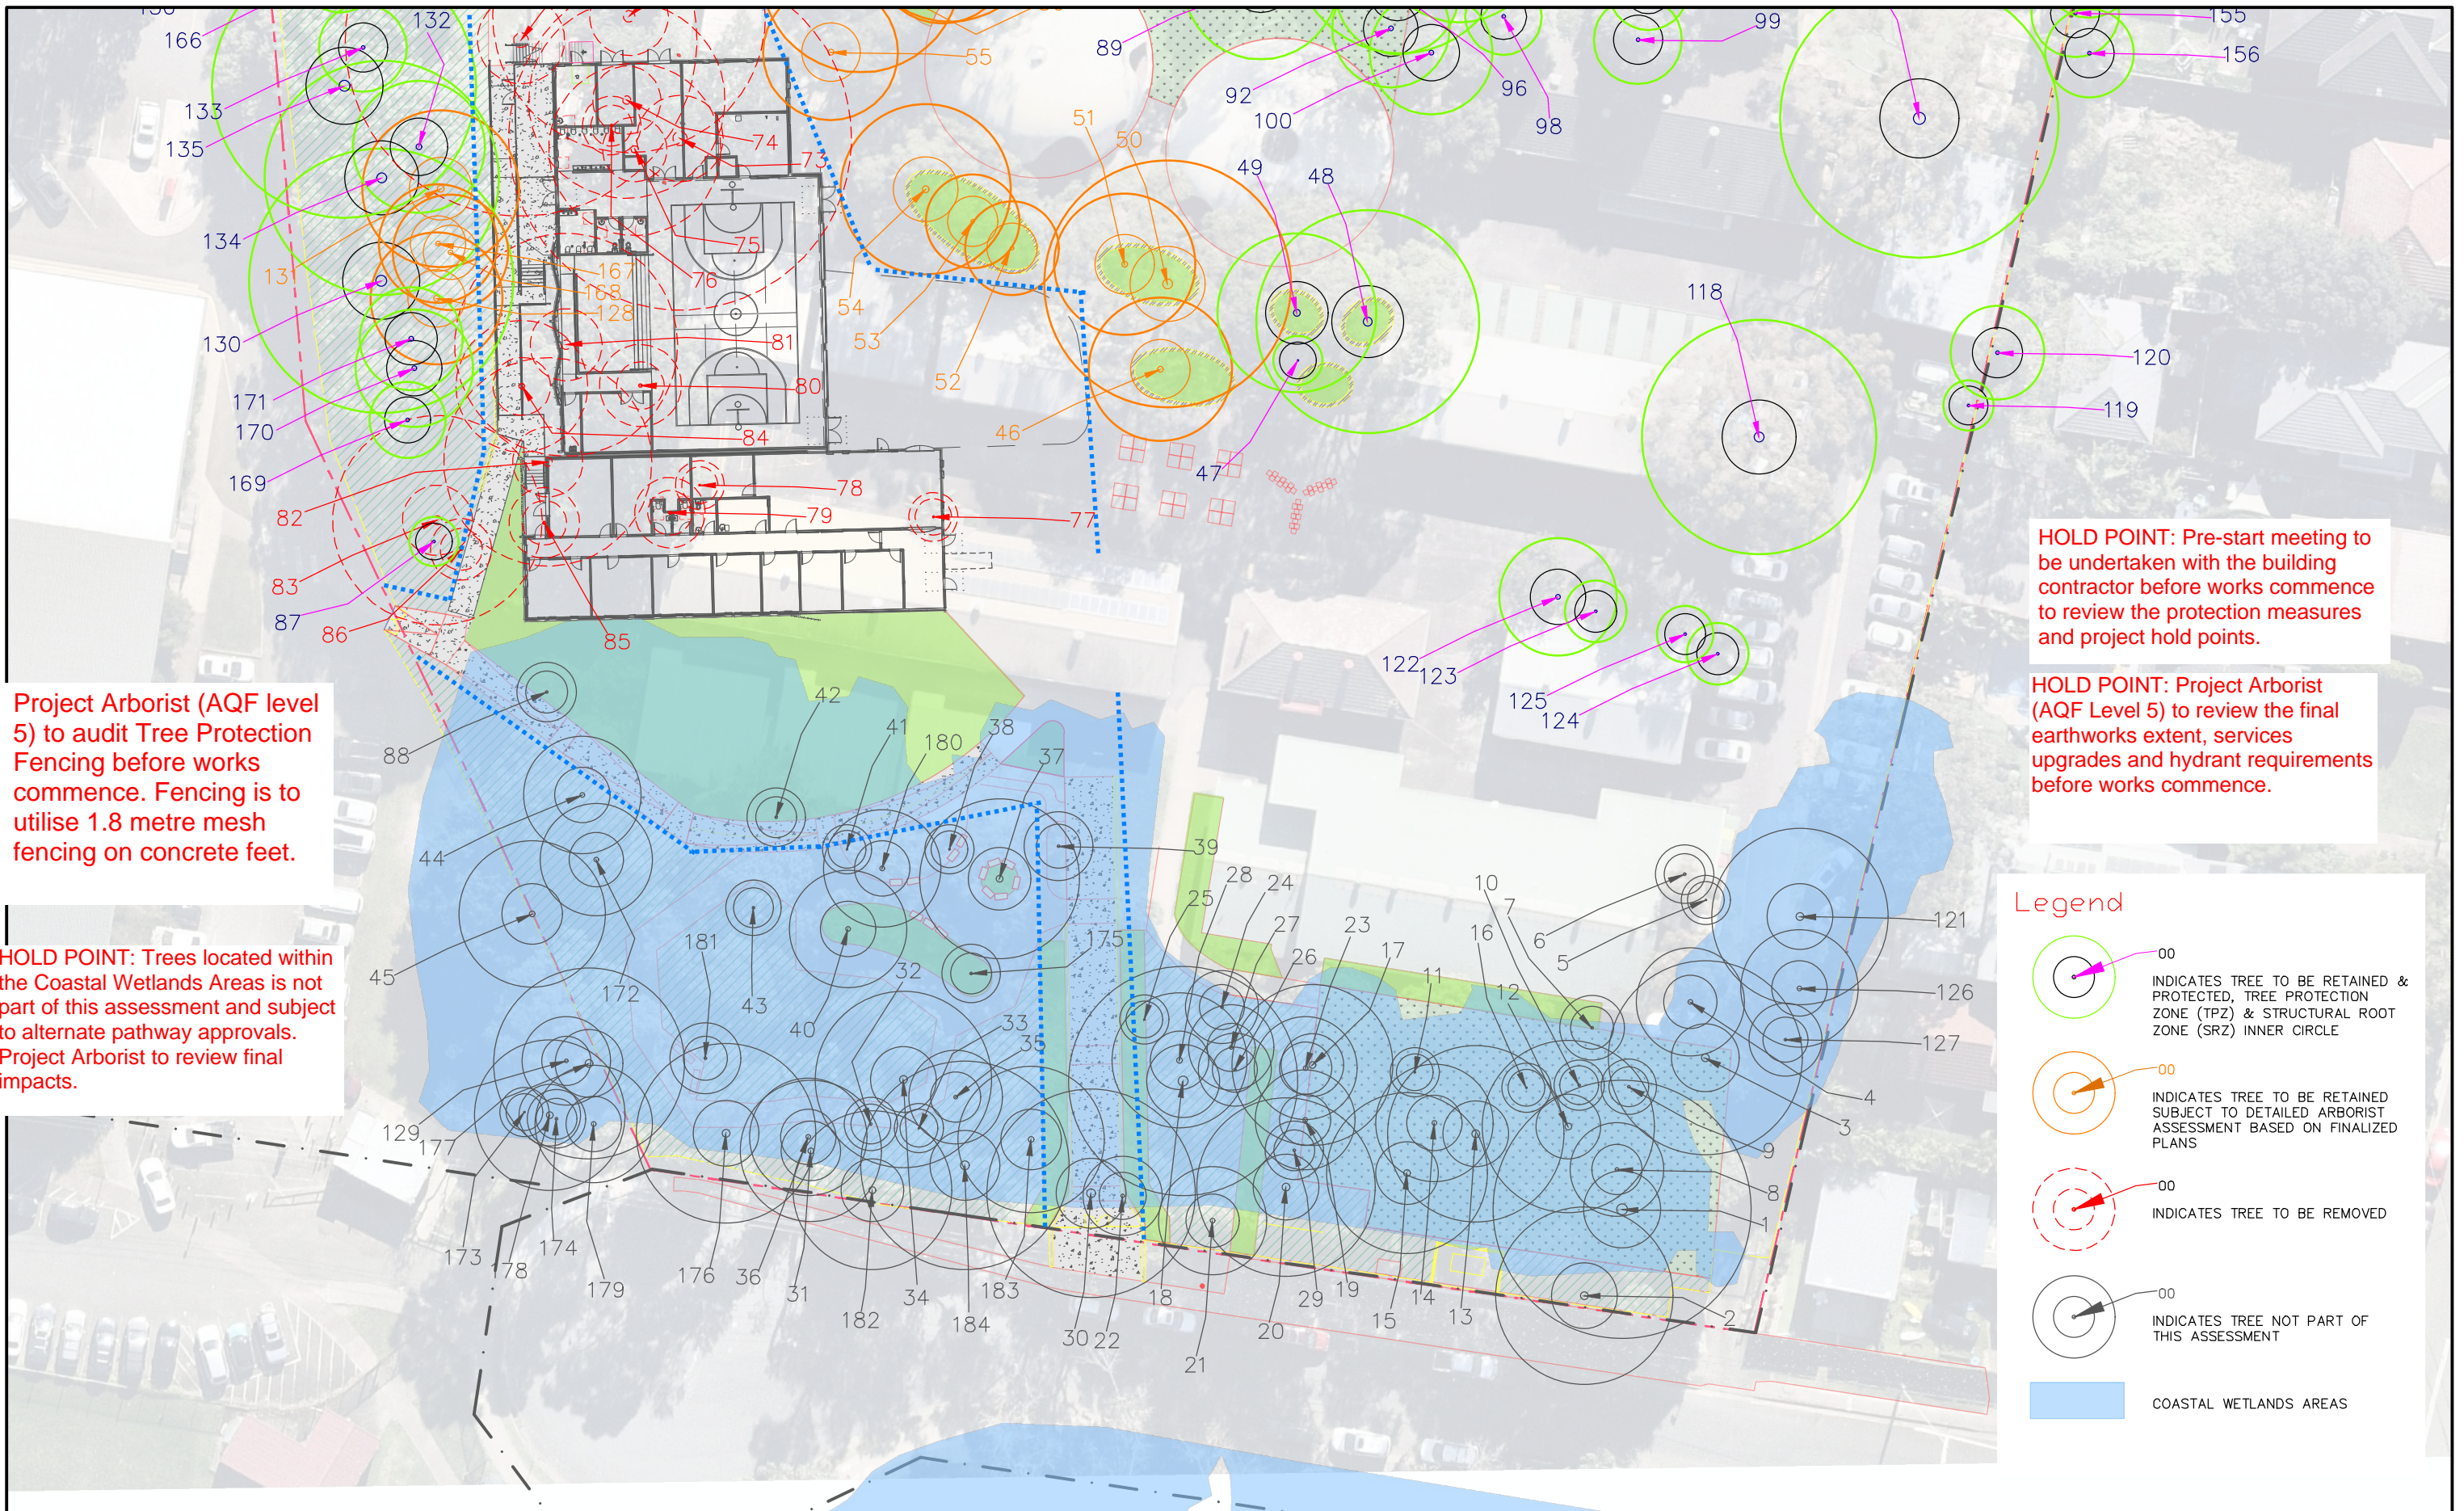




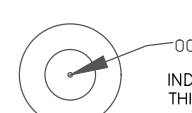
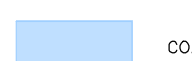
Project Arborist (AQF level 5) to audit Tree Protection Fencing before works commence. Fencing is to utilise 1.8 metre mesh fencing on concrete feet.

HOLD POINT: Trees located within the Coastal Wetlands Areas is not part of this assessment and subject to alternate pathway approvals. Project Arborist to review final impacts.

HOLD POINT: Pre-start meeting to be undertaken with the building contractor before works commence to review the protection measures and project hold points.

HOLD POINT: Project Arborist (AQF Level 5) to review the final earthworks extent, services upgrades and hydrant requirements before works commence.

Legend

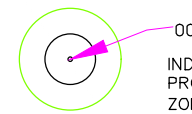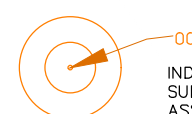-  00 INDICATES TREE TO BE RETAINED & PROTECTED, TREE PROTECTION ZONE (TPZ) & STRUCTURAL ROOT ZONE (SRZ) INNER CIRCLE
-  00 INDICATES TREE TO BE RETAINED SUBJECT TO DETAILED ARBORIST ASSESSMENT BASED ON FINALIZED PLANS
-  00 INDICATES TREE TO BE REMOVED
-  00 INDICATES TREE NOT PART OF THIS ASSESSMENT
-  COASTAL WETLANDS AREAS



Independent Arboricultural Services
 ABN 65 062 099 495
 PO Box 287,
 Morningside QLD 4170
 Phone: (07) 3399 5865
 Email: office@independentarb.com.au

This document has been produced by Arbor Drafting arbordrafting@gmail.com | www.arbordrafting.com.au
 Disclaimer: While every reasonable effort has been made to ensure that this document is correct at the time of issue, Arbor Drafting and its agents disclaim any and all liability to any person in respect of anything done or not done in relation to this document. All maps & aerial imagery by Nearmap, QGIS & Google Earth.

ISSUE	DESCRIPTION	DATE	DRAWN	AUTH.	NOTES
PR3	UPDATE REMOVES LOCATIONS	7/07/2022	JA	RR	NARRABEEN NORTH PUBLIC SCHOOL, 6 NAMONA ST., NORTH NARRABEEN NSW 2101
PR4	WATERWAY VEG UPDATE	7/07/2022	JA	RR	--
PR5	UPDATE ARCH BASE	15/7/2022	JA	RR	--
PR6	UPDATE 57 & 58	19/7/2022	JA	RR	--

PROJECT
**NARRABEEN EDUCATION
 PRECINCT- NARRABEEN
 NORTH PUBLIC SCHOOL**

TITLE
**TREE MANAGEMENT PLAN
 SHEET 2**

DESIGN	RR	DESIGN CHECK	RR
DRAWN	JA	DATE	19/07/2022
DRAWING CHECK	RR	DATE	19/07/2022
AUTHORISED FOR ISSUE	RR	REFERENCE NO.	--
PROJECT NUMBER / SHEET	0000 / TMP2	SCALE	1:500
ISSUE	PR6	DWG. SIZE	A3