



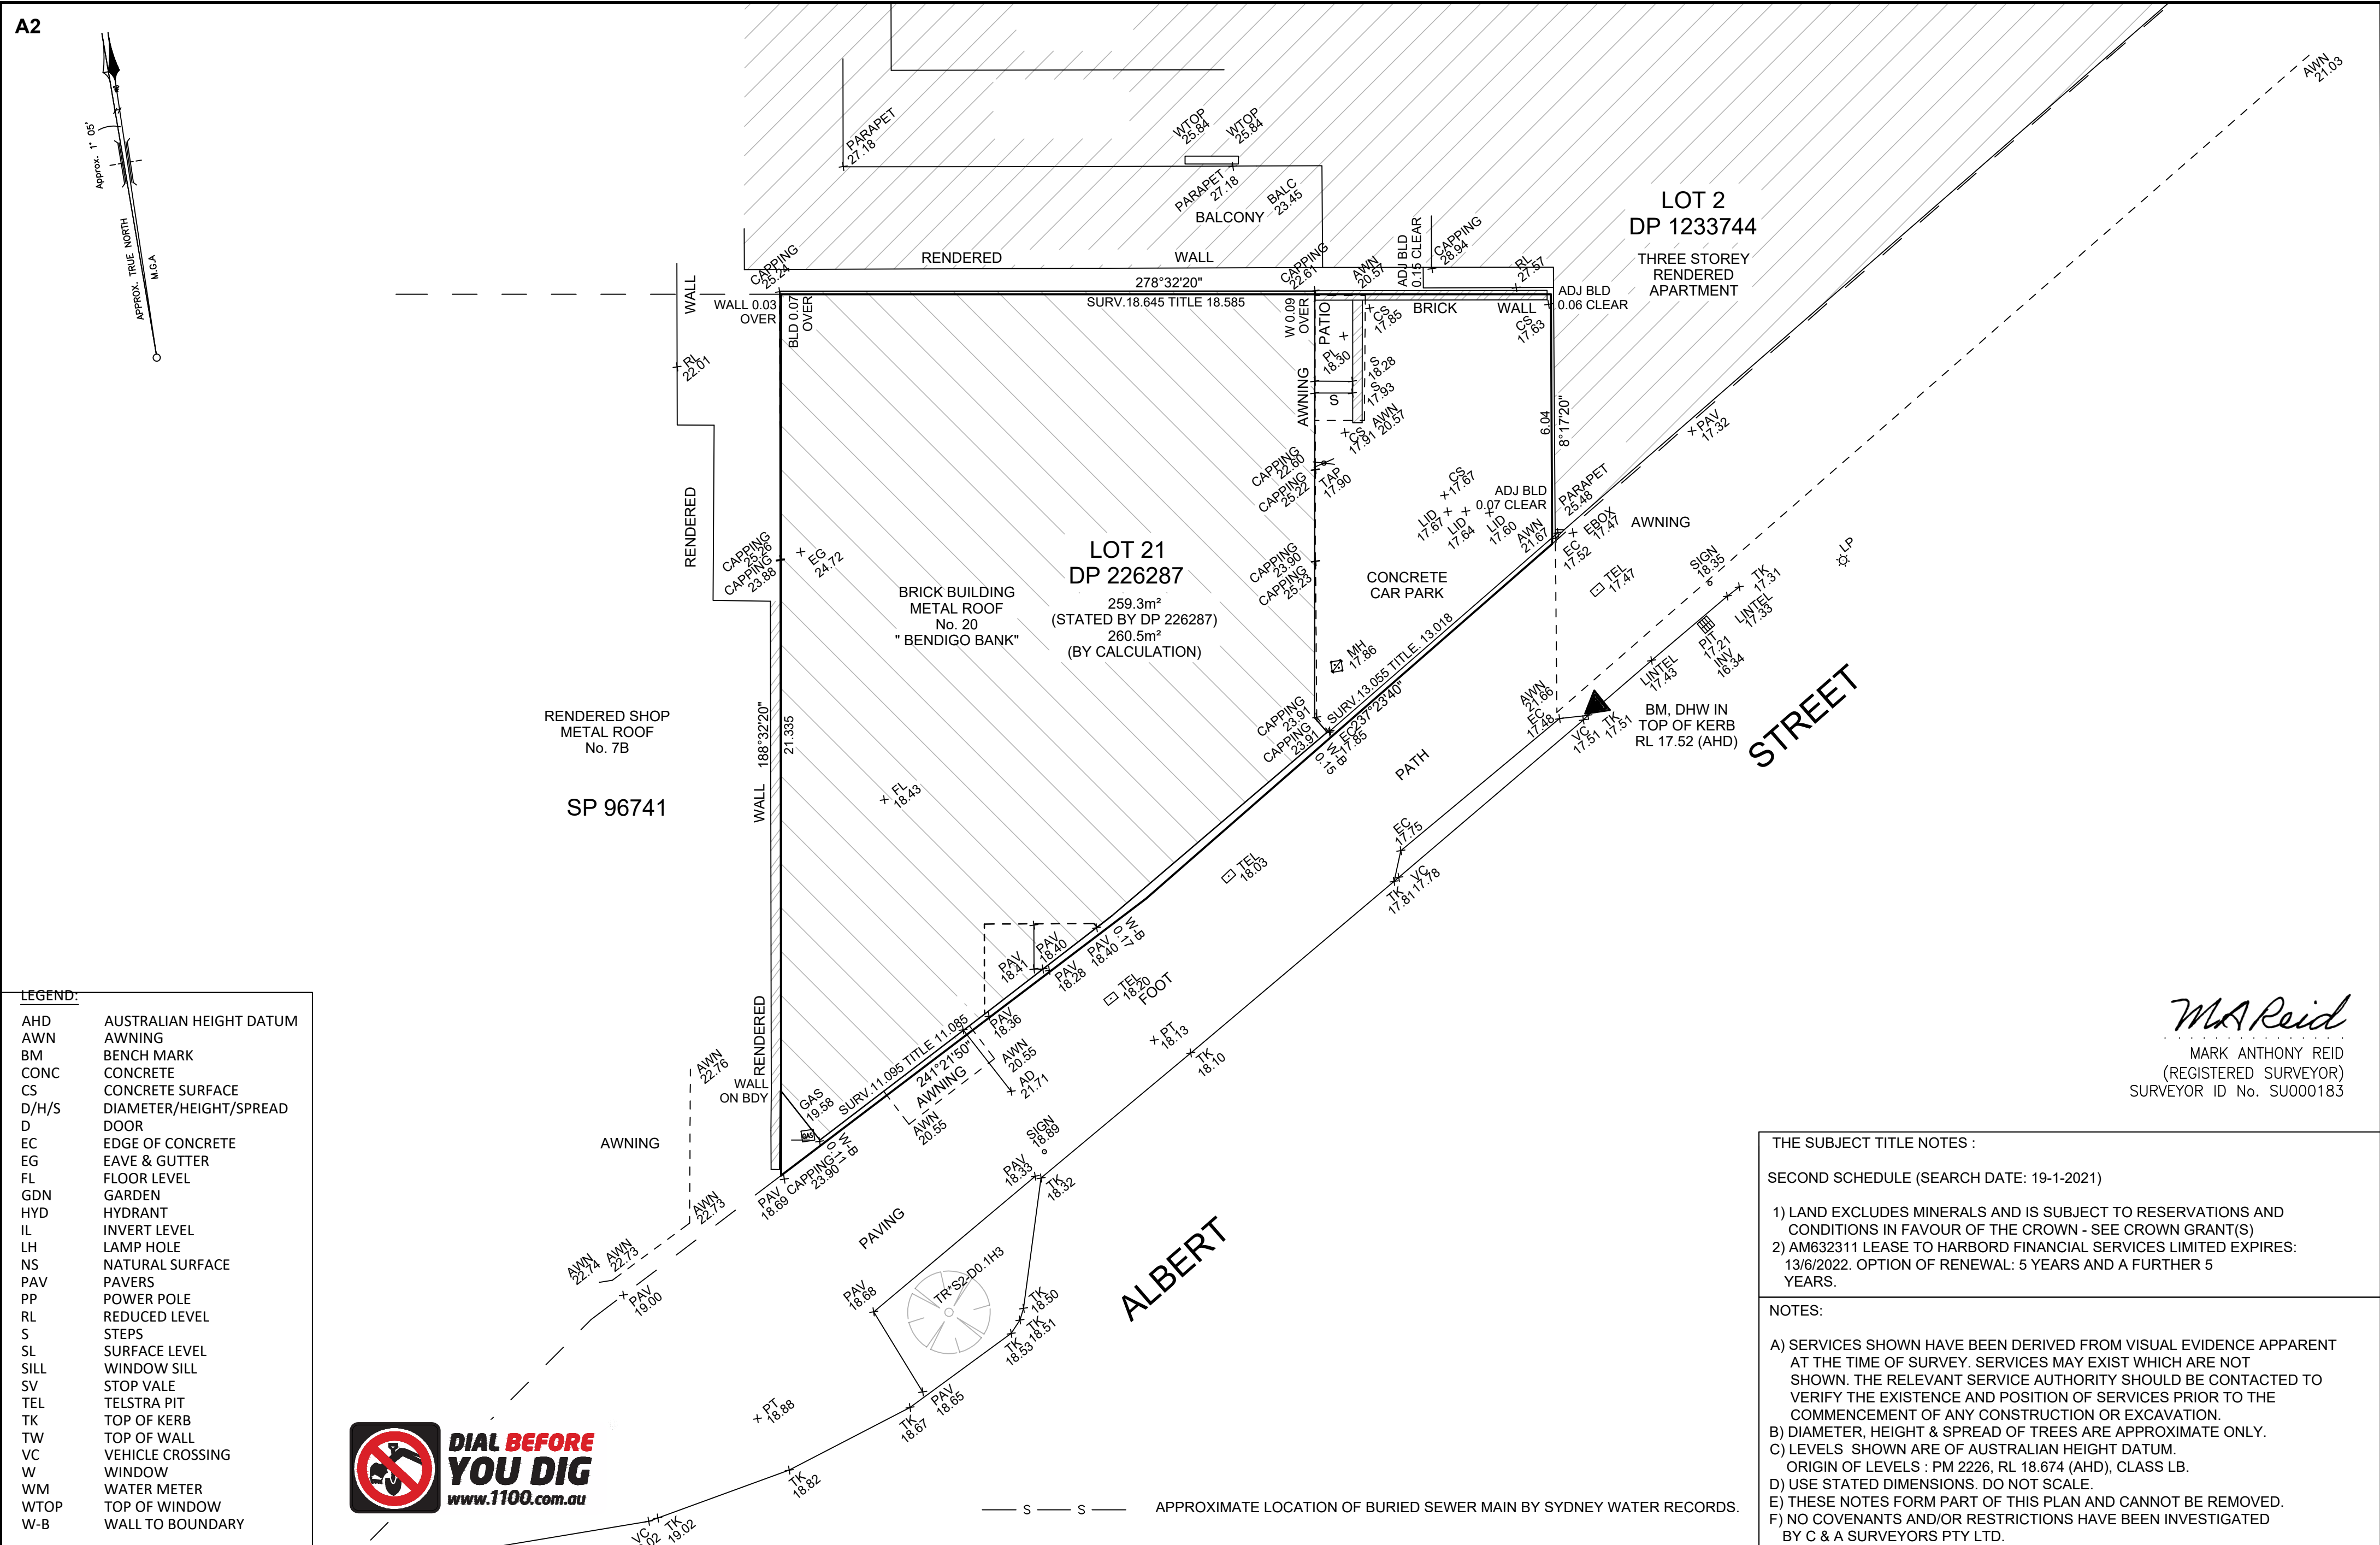

LEGEND:

AHD	AUSTRALIAN HEIGHT DATUM
AWN	AWNING
BM	BENCH MARK
CONC	CONCRETE
CS	CONCRETE SURFACE
D/H/S	DIAMETER/HEIGHT/SPREAD
D	DOOR
EC	EDGE OF CONCRETE
EG	EAVE & GUTTER
FL	FLOOR LEVEL
GDN	GARDEN
HYD	HYDRANT
IL	INVERT LEVEL
LH	LAMP HOLE
NS	NATURAL SURFACE
PAV	PAVERS
PP	POWER POLE
RL	REDUCED LEVEL
S	STEPS
SL	SURFACE LEVEL
SILL	WINDOW SILL
SV	STOP VALE
TEL	TELSTRA PIT
TK	TOP OF KERB
TW	TOP OF WALL
VC	VEHICLE CROSSING
W	WINDOW
WM	WATER METER
WTOP	TOP OF WINDOW
W-B	WALL TO BOUNDARY

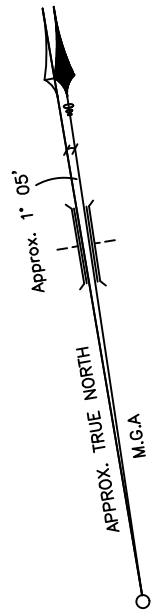

© THIS PLAN AND THE INFORMATION CONTAINED HEREIN REMAINS THE PROPERTY OF C & A SURVEYORS NSW PTY LTD. IT MUST NOT BE COPIED IN WHOLE OR PART, AND IS NOT TO BE USED FOR ANY PURPOSE OTHER THAN FOR THAT WHICH IT HAS BEEN PREPARED, WITHOUT THE WRITTEN CONSENT OF C & A SURVEYORS NSW PTY LTD. THIS PLAN HAS BEEN PREPARED FOR THE SOLE USE OF THE INSTRUCTING PARTY.



C & A SURVEYORS NSW P/L
Ph:96300 9299 Fax:9638 1199
30 GROSE STREET,
PARRAMATTA NSW 2150
info@candasurveyors.com.au
www.candasurveyors.com.au

DETAIL & BOUNDARY IDENTIFICATION SURVEY
OF LOT 21 IN DP 226287, LOCATED AT
No.20, ALBERT STREET, FRESHWATER.

INSTRUCTING PARTY: KATHRYN THOMPSON

Revision No	Description	Date
01	DRAWN FOR ISSUE	22/1/2021

DATUM:	AHD	SURVEYED BY:	HH
SURVEY DATE:	20/1/2021	DRAWN BY:	DR
DATE DRAWN:	22/1/2021	SCALE:	1:100@A2
REFERENCE:	16300-21 DET/ID	SHEET:	1 OF 1

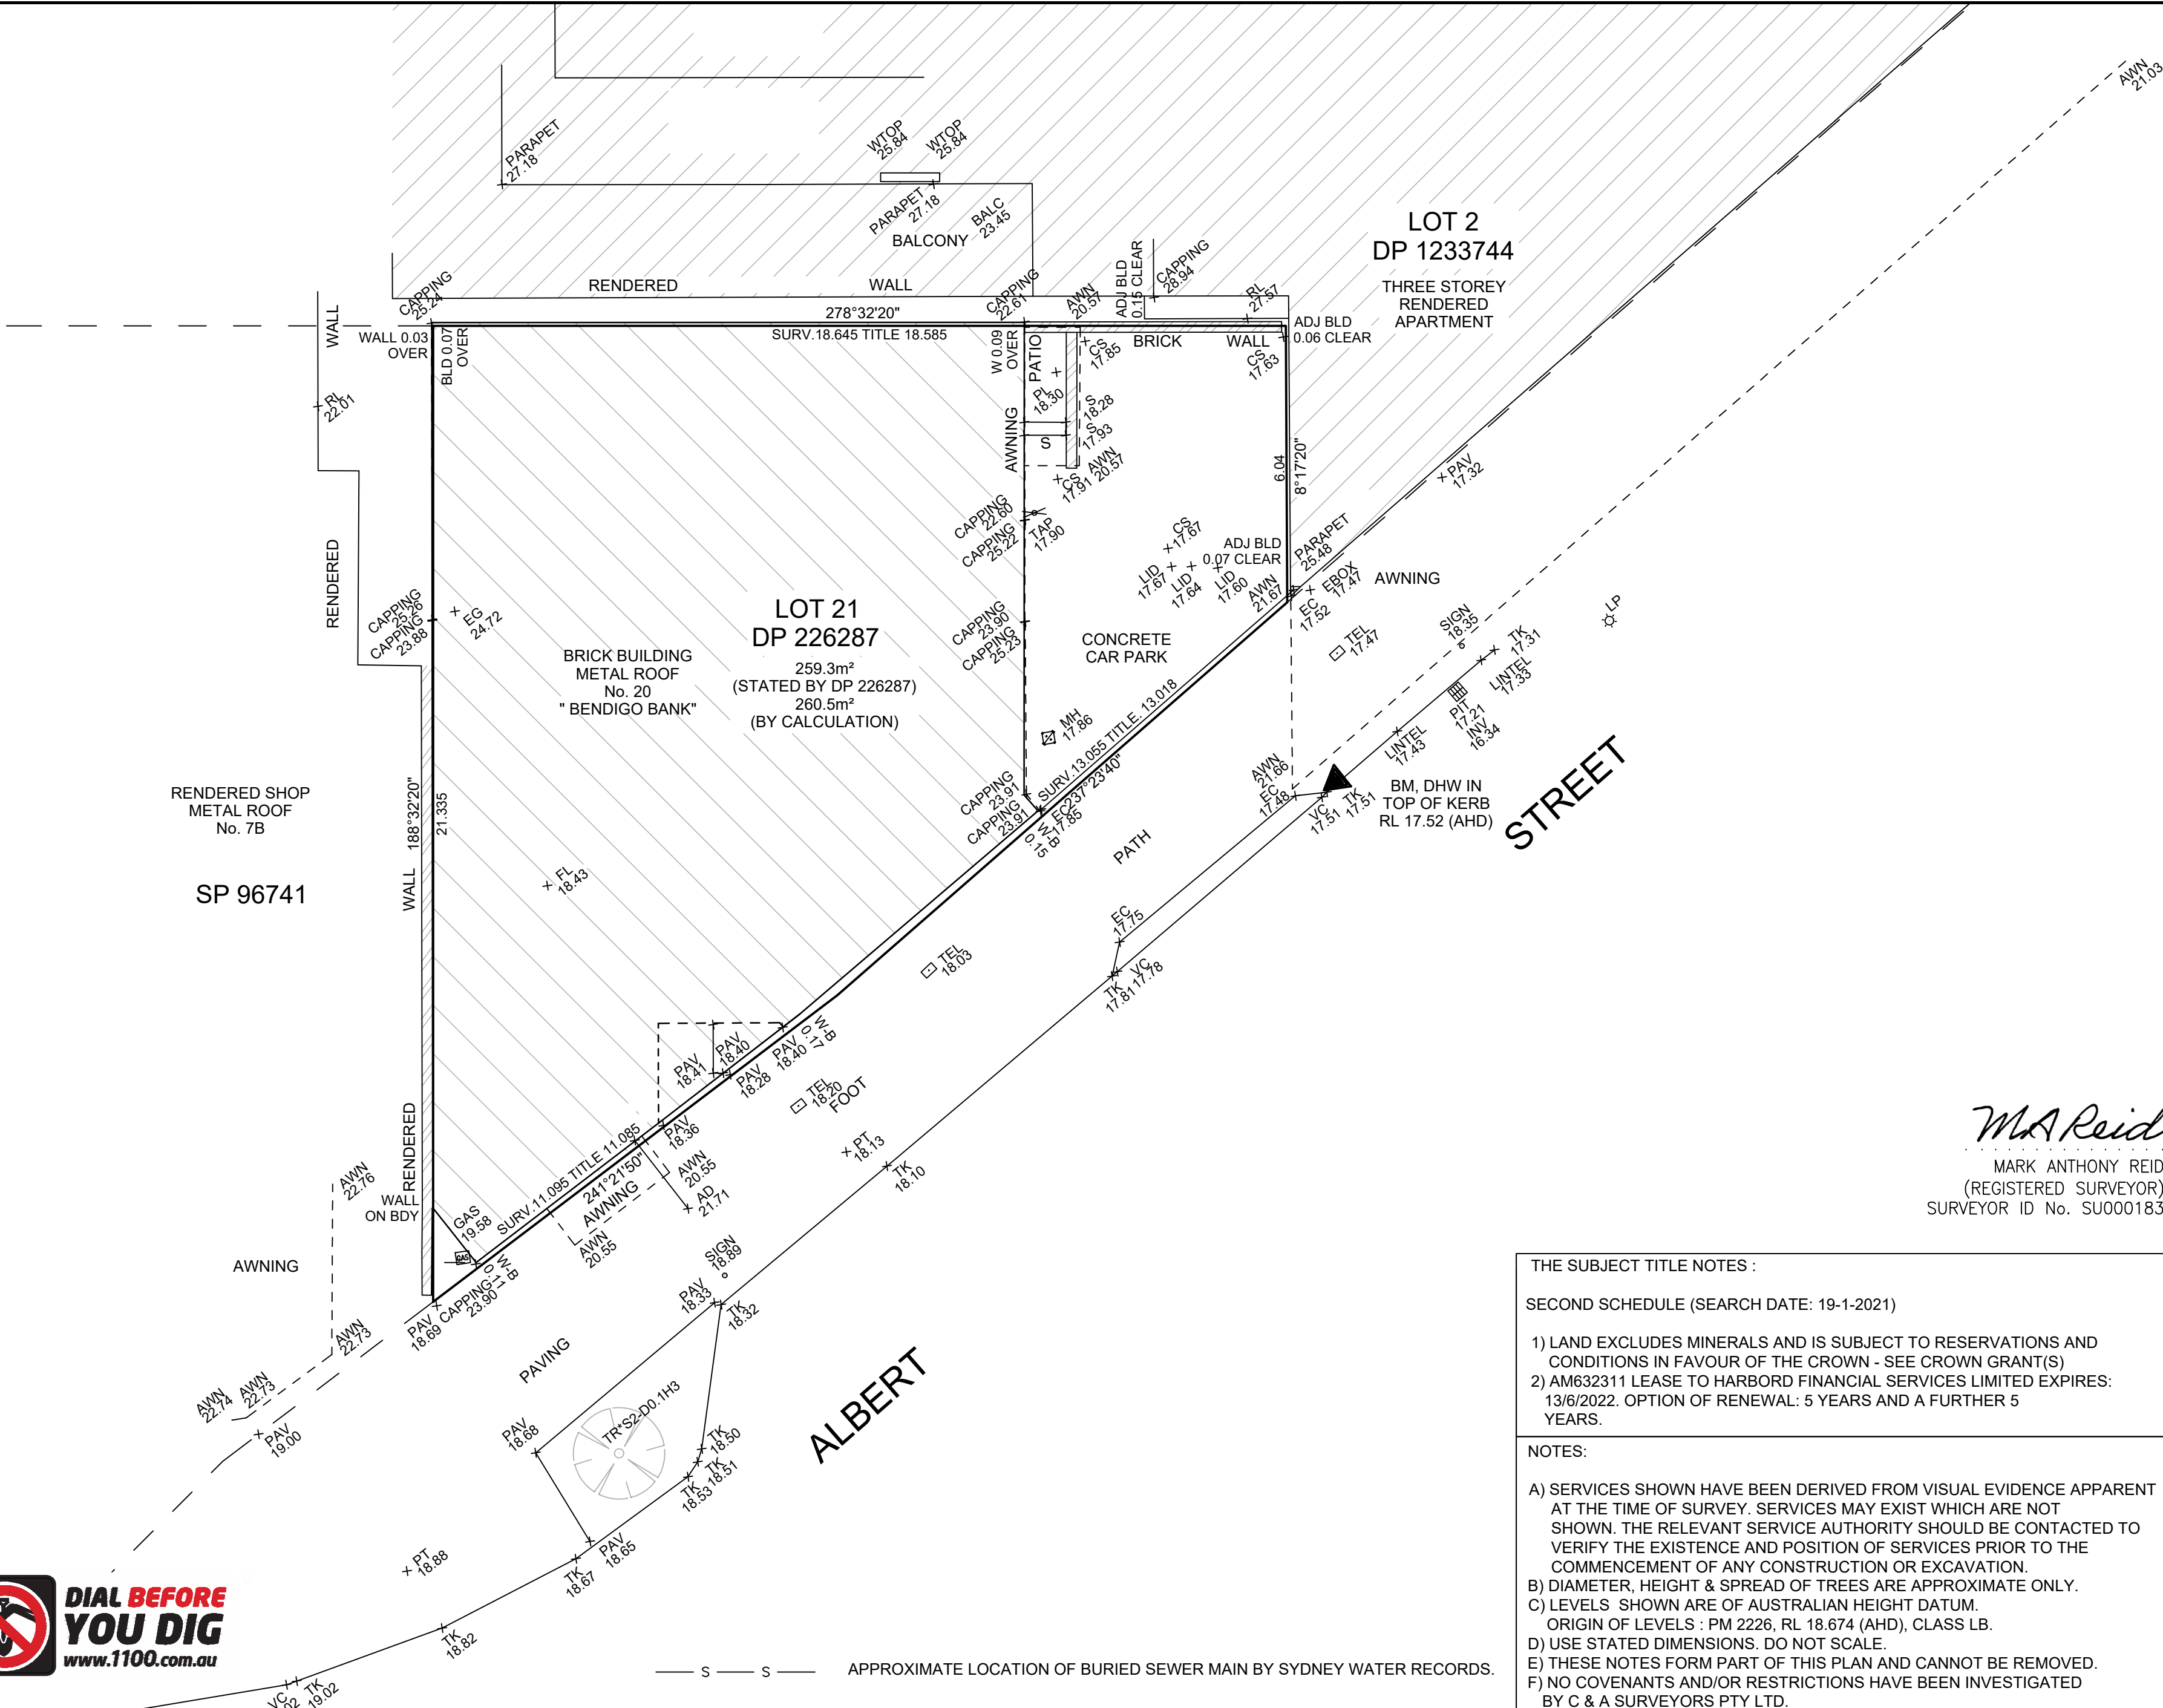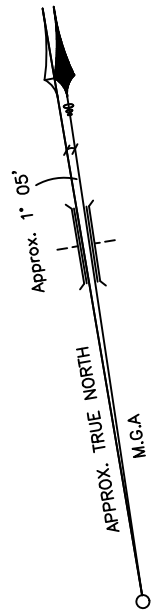

LEGEND:	
AHD	AUSTRALIAN HEIGHT DATUM
AWN	AWNING
BM	BENCH MARK
CONC	CONCRETE
CS	CONCRETE SURFACE
D/H/S	DIAMETER/HEIGHT/SPREAD
D	DOOR
EC	EDGE OF CONCRETE
EG	EAVE & GUTTER
FL	FLOOR LEVEL
GDN	GARDEN
HYD	HYDRANT
IL	INVERT LEVEL
LH	LAMP HOLE
NS	NATURAL SURFACE
PAV	PAVERS
PP	POWER POLE
RL	REDUCED LEVEL
S	STEPS
SL	SURFACE LEVEL
SILL	WINDOW SILL
SV	STOP VALE
TEL	TELSTRA PIT
TK	TOP OF KERB
TW	TOP OF WALL
VC	VEHICLE CROSSING
W	WINDOW
WM	WATER METER
WTOP	TOP OF WINDOW
W-B	WALL TO BOUNDARY



© THIS PLAN AND THE INFORMATION CONTAINED HEREIN REMAINS THE PROPERTY OF C & A SURVEYORS NSW PTY LTD. IT MUST NOT BE COPIED IN WHOLE OR PART, AND IS NOT TO BE USED FOR ANY PURPOSE OTHER THAN FOR THAT WHICH IT HAS BEEN PREPARED, WITHOUT THE WRITTEN CONSENT OF C & A SURVEYORS NSW PTY LTD. THIS PLAN HAS BEEN PREPARED FOR THE SOLE USE OF THE INSTRUCTING PARTY.

C & A SURVEYORS NSW P/L
Ph:96300 9299 Fax:9638 1199
30 GROSE STREET,
PARRAMATTA NSW 2150
info@candasurveyors.com.au
www.candasurveyors.com.au

DETAIL & BOUNDARY IDENTIFICATION SURVEY
OF LOT 21 IN DP 226287, LOCATED AT
No.20, ALBERT STREET, FRESHWATER.

INSTRUCTING PARTY: KATHRYN THOMPSON

Revision No	Description	Date
01	DRAWN FOR ISSUE	22/1/2021

DATUM: AHD		SURVEYED BY: HH
SURVEY DATE:	20/1/2021	DRAWN BY: DR
DATE DRAWN:	22/1/2021	SCALE: 1:100@A2
REFERENCE: 16300-21 DET/ID		SHEET: 1 OF 1