


- (A) DENOTES RIGHT OF CARRIAGEWAY 2.745, 6.355 & VAR. WIDTH SEE L226792
- (B) DENOTES EASEMENT FOR SERVICES 1 WIDE & VAR. WIDTH SEE DP 1004511
- (C) DENOTES EASEMENT FOR DRAINAGE OF WATER 1 WIDE & VAR. WIDTH SEE DP 1004511
- (D) DENOTES EASEMENT FOR DRAINAGE OF WATER 1 WIDE & VAR. WIDTH SEE DP 1004511
- (E) DENOTES EASEMENT FOR STORMWATER DETENTION VAR WIDTH SEE DP 1004511
- (F) DENOTES EASEMENT FOR SERVICES VAR WIDTH SEE DP 1004511
- (G) DENOTES EASEMENT FOR DRAINAGE OF WATER VAR WIDTH SEE DP 1004511
- (H) DENOTES RIGHT OF CARRIAGEWAY & EASEMENT FOR DRAINAGE OF WATER VAR WIDTH SEE DP 1004511
- (I) DENOTES RIGHT OF CARRIAGEWAY VAR WIDTH SEE DP 1004511
- (J) DENOTES EASEMENT FOR ELECTRICITY PURPOSES 1WIDE SEE DP 1004511

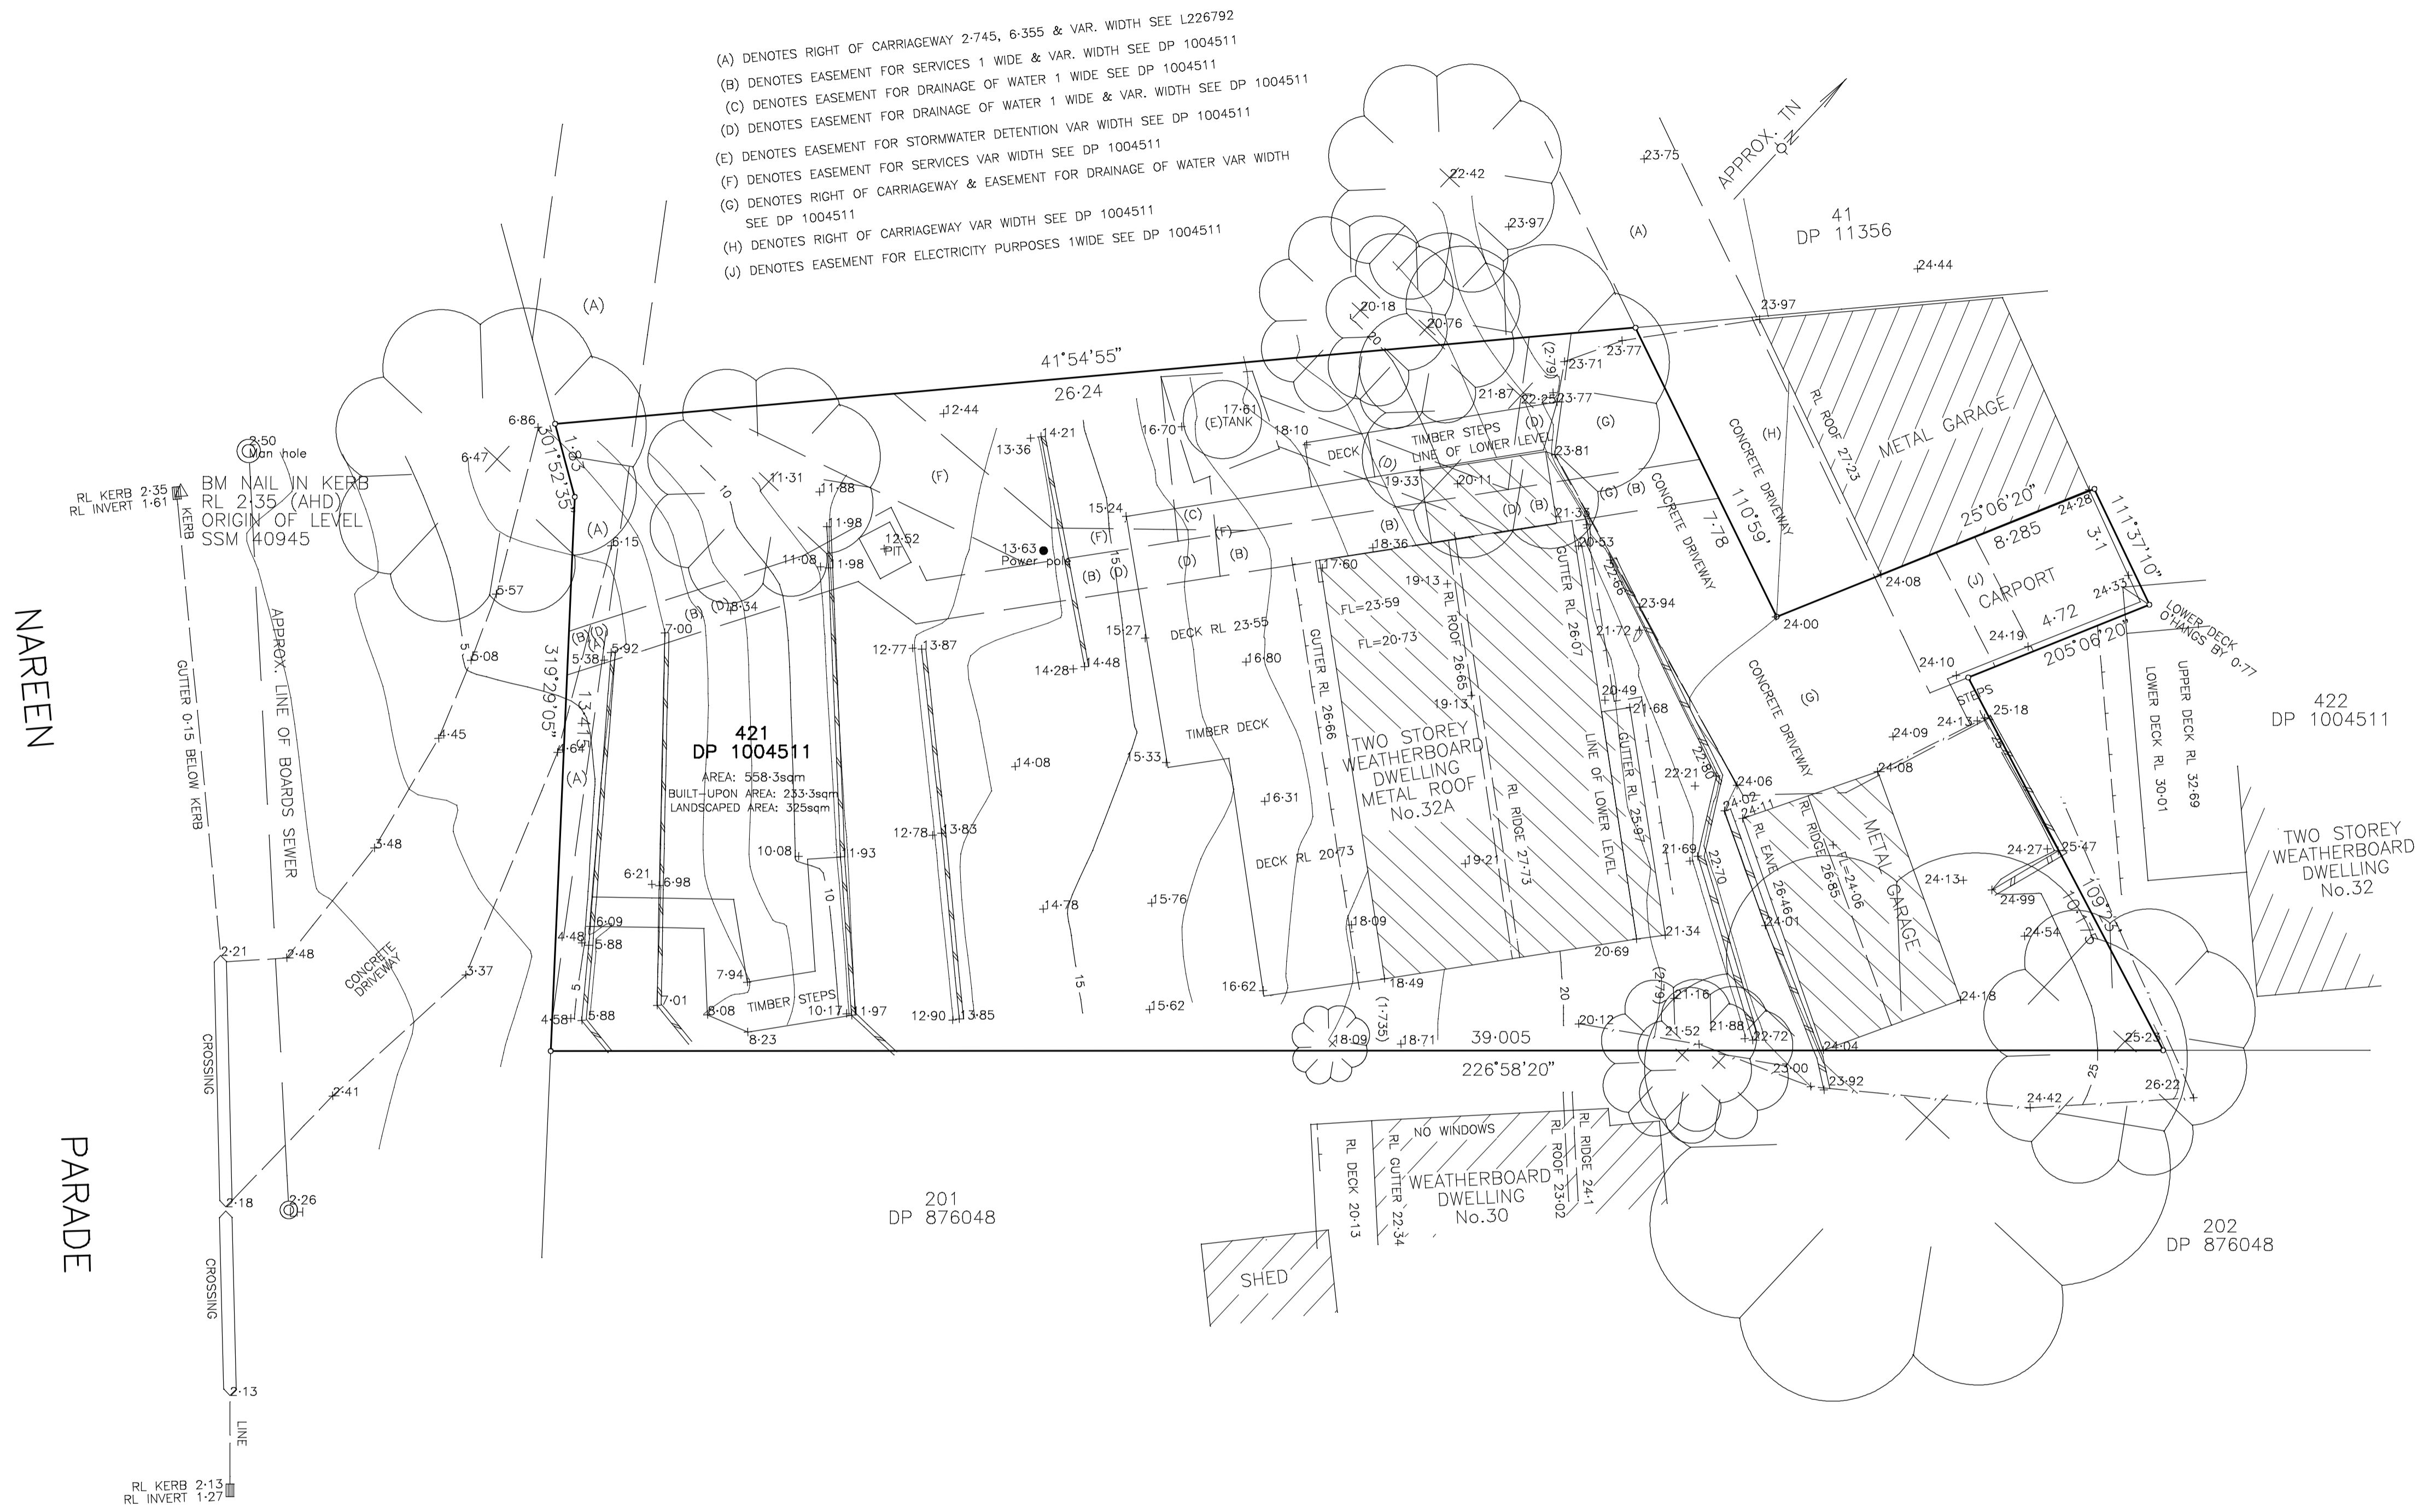

COPYRIGHT © DETAILED SURVEYS
 NOTE: Title information has been taken from original D.P.
 Any copying, altering, editing, forwarding or scanning of this plan in paper or electronic form without the permission of a Director of Detailed Surveys is strictly prohibited.
 This plan has copyrights to Detailed Surveys and can be withdrawn at anytime from councils, legal professions or the like unless payment of the account has been made in full.

NOTES 1. ONLY VISIBLE UTILITY SERVICES HAVE BEEN LOCATED. RELEVANT AUTHORITIES SHOULD BE NOTIFIED PRIOR TO EXCAVATION ON OR NEAR THE SITE.
 2. BOUNDARIES HAVE BEEN DEFINED BY SURVEY TO IDENTIFICATION STANDARD. HOWEVER, IF ANY CONSTRUCTION IS PROPOSED IN PROXIMITY OF BOUNDARIES, IT IS RECOMMENDED THAT A FURTHER SURVEY BE REQUESTED FOR MARKING OF RELEVANT BOUNDARIES.
 3. COVENANTS, RESTRICTIONS ON LAND USE (IF ANY) NOT INVESTIGATED.
 4. ROOF LINES SHOWN ARE APPROXIMATE. SIGNIFICANT TREES (WHERE ACCESSIBLE) GREATER THAN 0.4 DIAM. SHOWN
 5. APPROX. SEWER LINE (IF SHOWN) MUST BE VERIFIED BY SYDNEY WATER.

NOTE: CONTOURS ARE FOR INDICATIVE PURPOSES ONLY. FOR MORE CONCLUSIVE EVIDENCE OF LEVELS USE THE SPOT HEIGHTS GIVEN.

32A NAREEN PARADE NORTH NARRABEEN

DETAILED SURVEYS
 (A.B.N. 36 233 529 164)
 CONSULTING SURVEYORS
 87 ELANORA ROAD, ELANORA HEIGHTS, 2101
 PHONE: 9913-9525
 Email: jsurveyor@live.com.au

J. McCLURE
 SURVEYOR REGISTERED UNDER
 THE SURVEYING AND SPATIAL
 INFORMATION ACT, 2002
 Registration No.3861
J. McClure

D. PARKER

LOT 421 DP 1004511
 LEVELS TO AHD

A1 REDUCTION RATIO: 1:100	
SURVEY	J.McC
DRAWN	A1 J.McC
REFERENCE	089/20
	23 FEB 2022

DRAWING No.
 1