


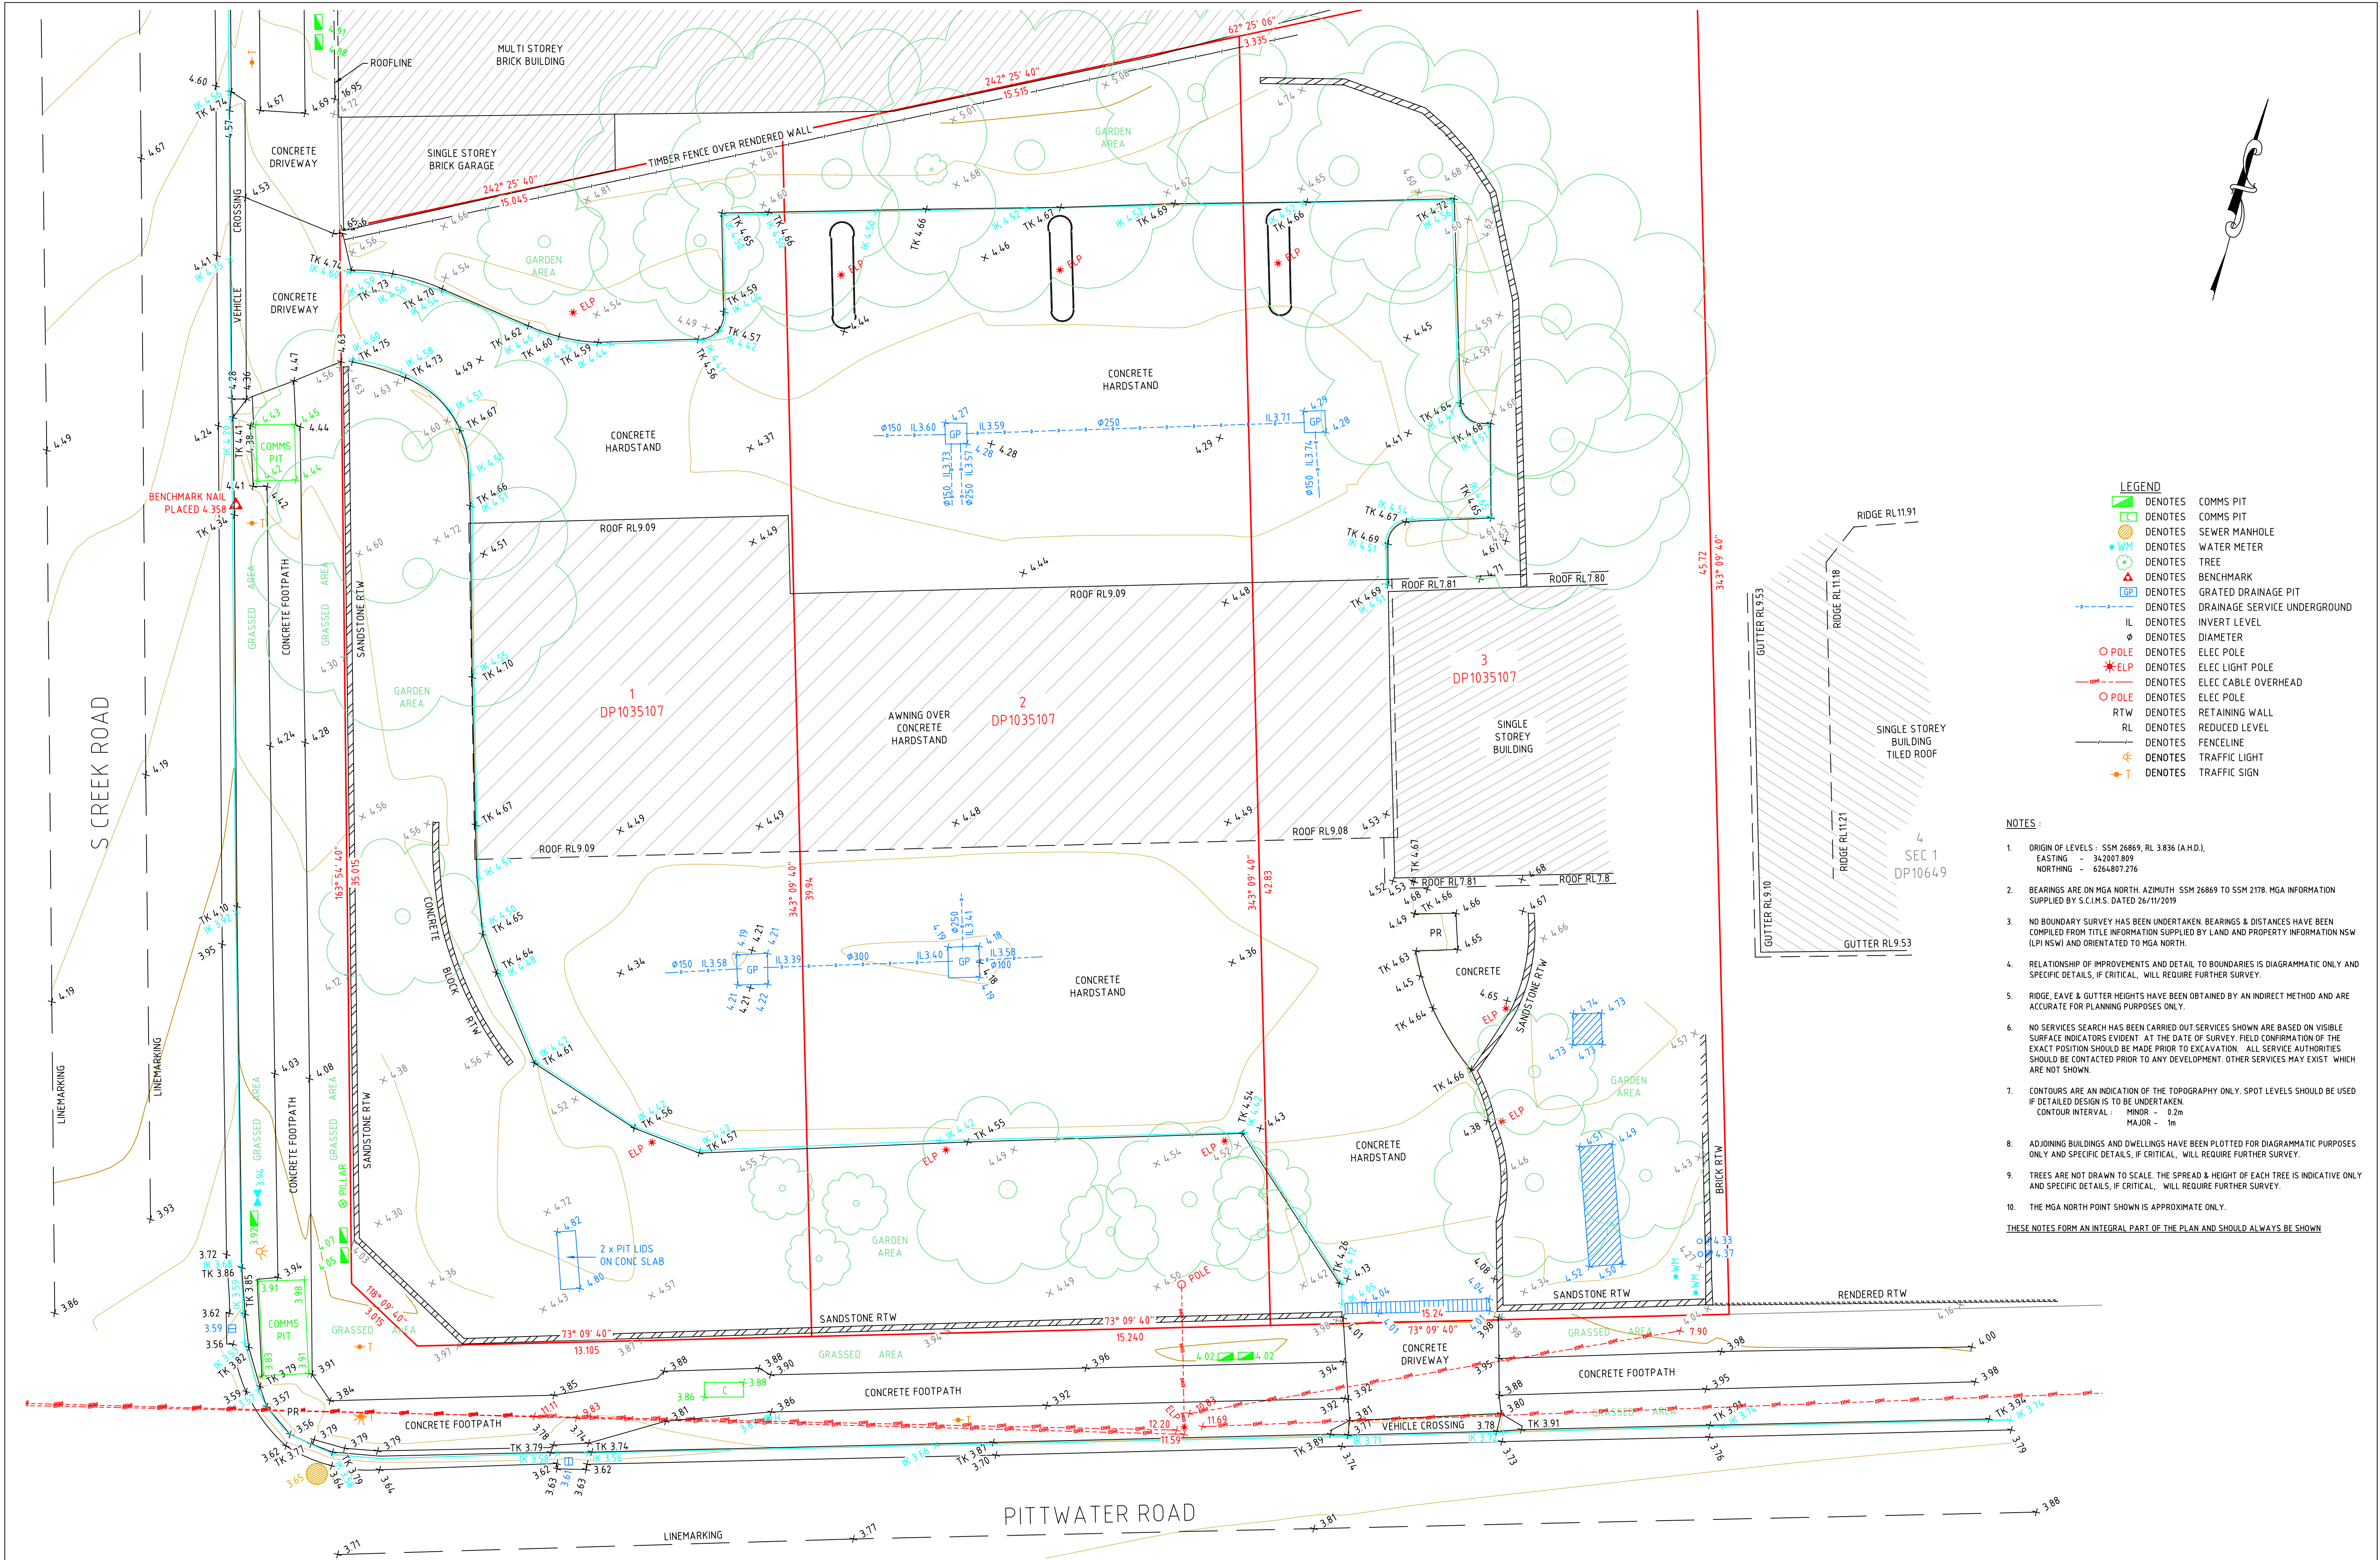

REV.	BY	DATE	DESCRIPTION	APPD.
A1	Original	Co-ordinate System: MGA Zone 56	Height Datum: A.H.D.	This sheet may be prepared using colour and may be incomplete if copied

SCALES
1:100 @ A1

CLIENT

Dee Why RSL Club

REGISTERED SURVEYORS

CRUX

SURVEYED: MATT TYRRELL
DRAWN: BEN PARKINSON
SURVEY CHECK: SCOTT ALLISON
DRAWING CHECK: SCOTT ALLISON
APPROVED: SCOTT ALLISON

06/12/2019

DEE WHY RSL CARWASH

DEE WHY RSL

TOPOGRAPHICAL SURVEY
PLAN SHOWING DETAIL AND LEVELS IN LOTS 1, 2 AND 3 IN DP1035107

STATUS: FOR INFORMATION

SHEET 1 OF 1

CRUX Dwg No. 122232-SU-DT-001

REV. A