


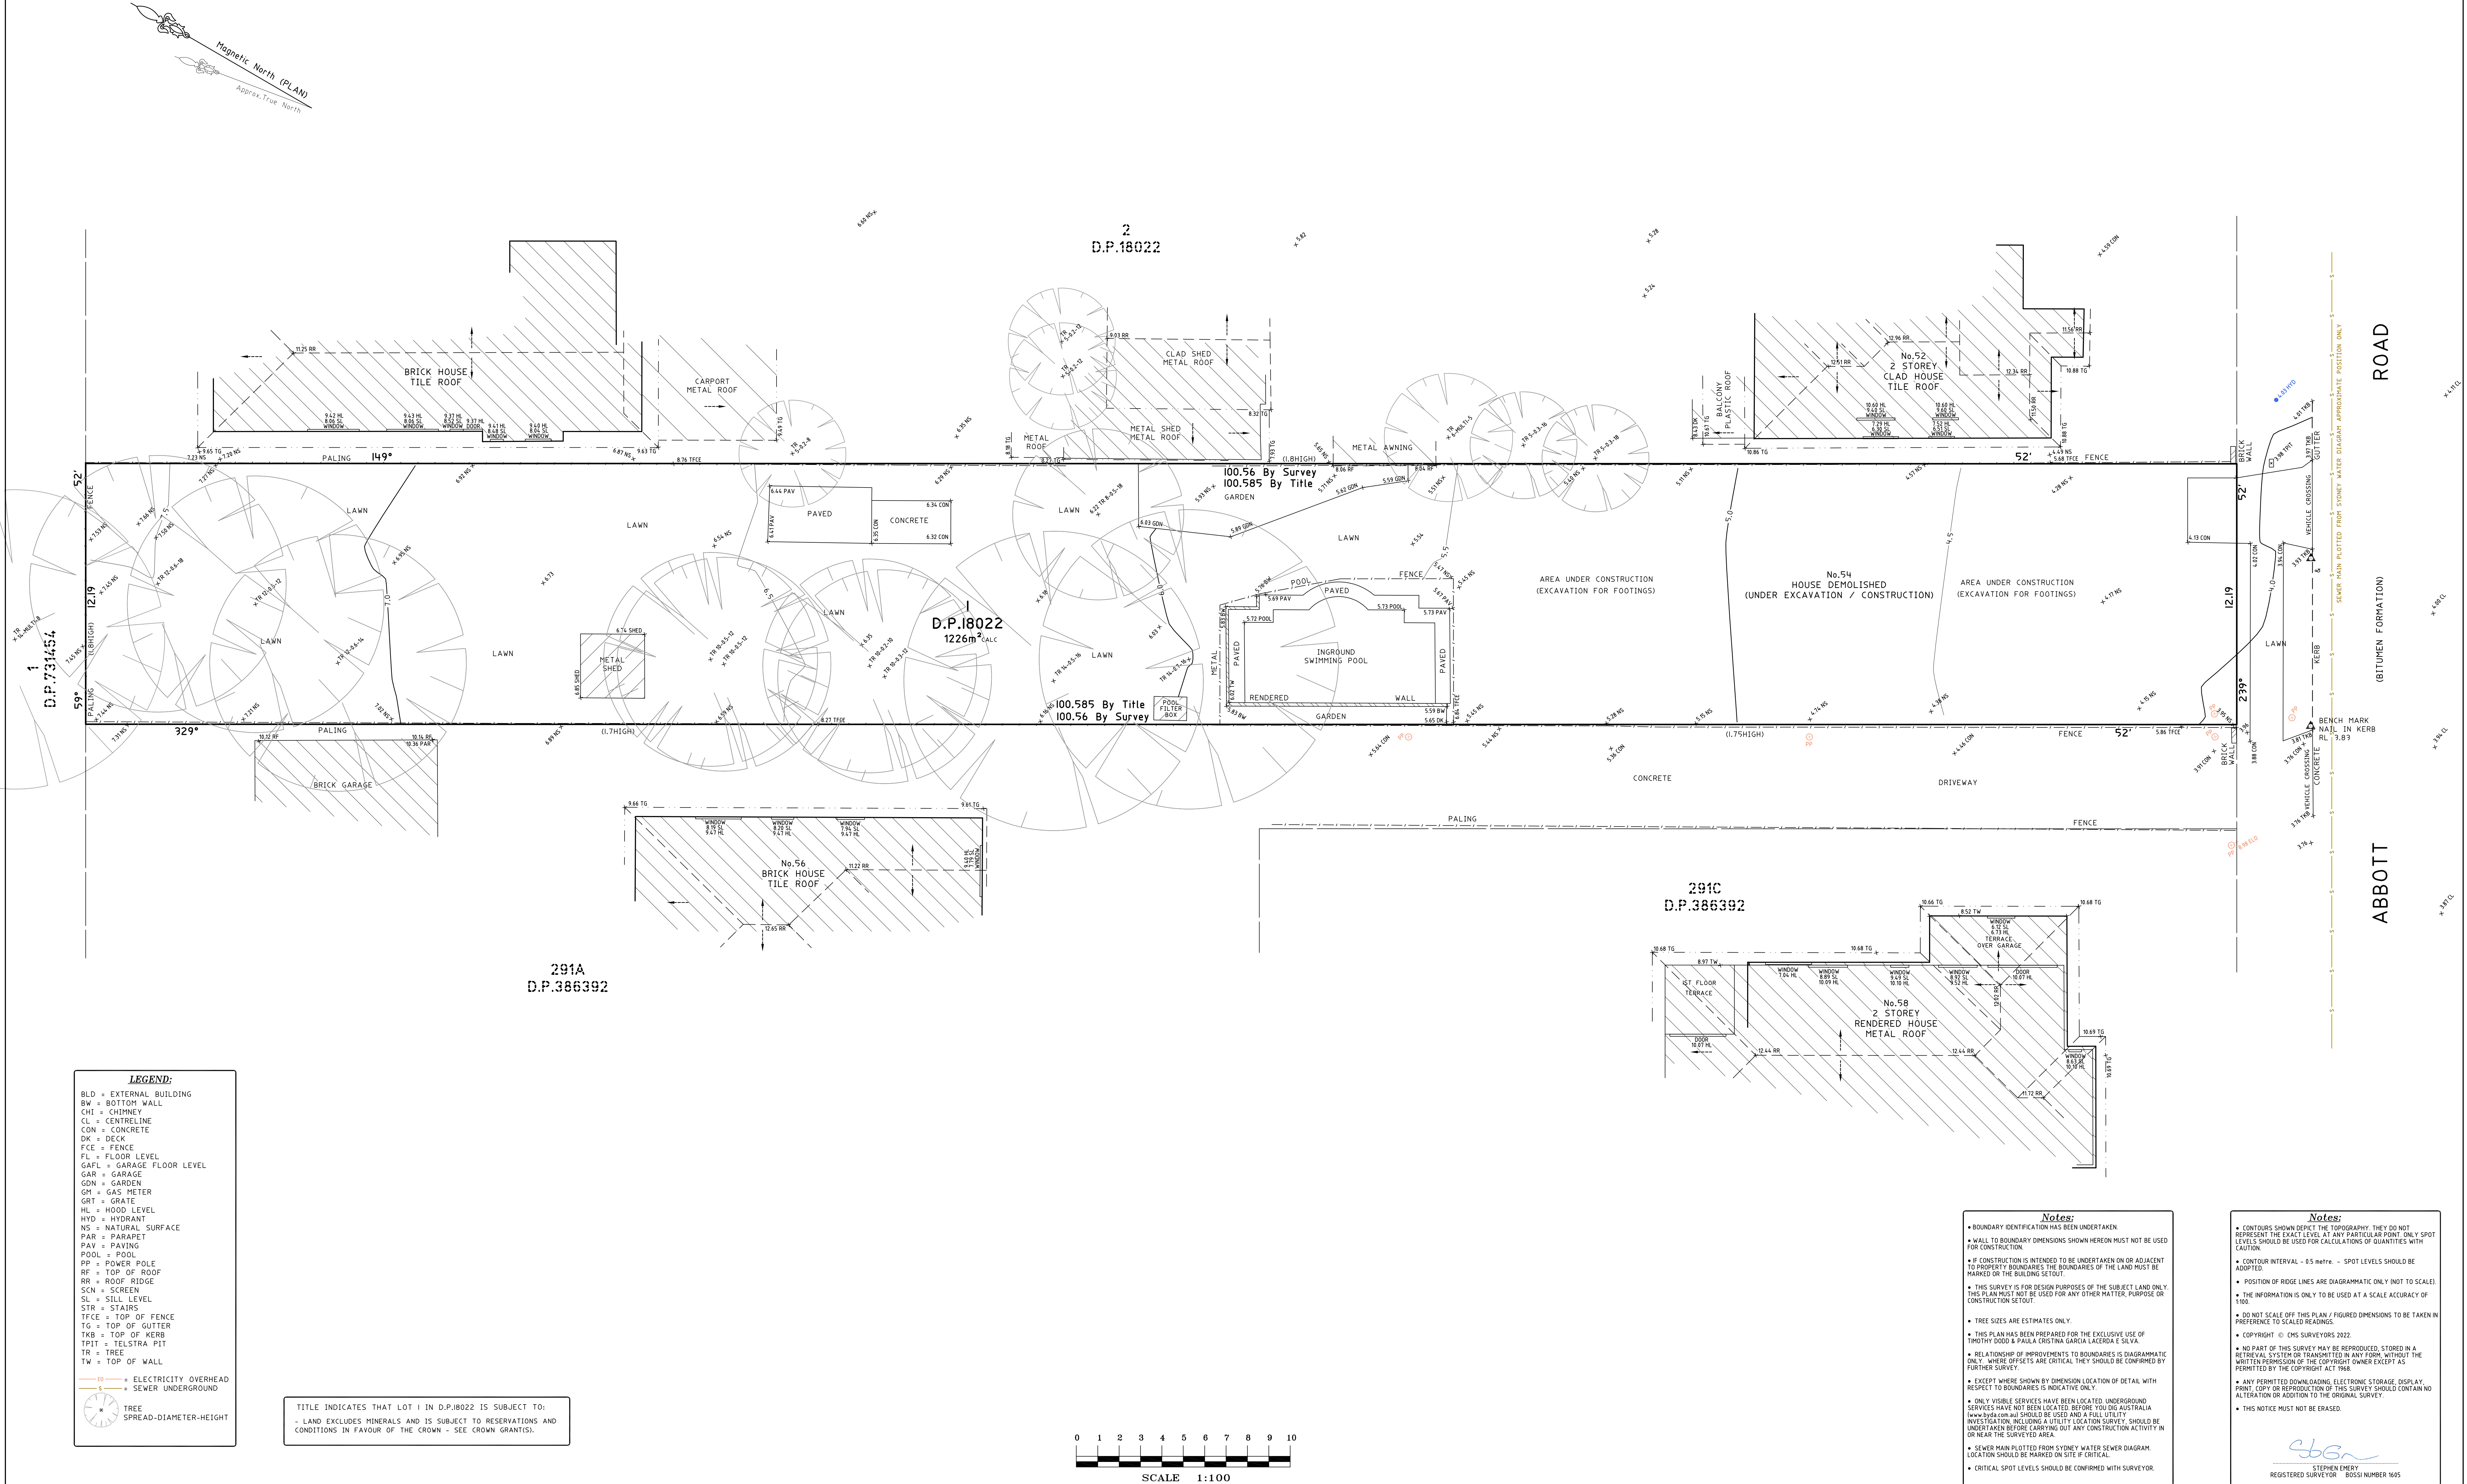

		HORIZONTAL DATUM:		VERTICAL DATUM:		CLIENT:		BOUNDARY IDENTIFICATION AND DETAIL & LEVEL SURVEY		C.M.S. Surveyors Pty Limited		SURVEYED BS/MB	DRAWN GP/ABS	CHECKED BS/MB	APPROVED SE/RM
		CO-ORDINATE SYSTEM: ASSUMED		DATUM: AUSTRALIAN HEIGHT DATUM (AHD)		TIMOTHY DODD & PAULA CRISTINA GARCIA LACERDA E SILVA		OVER LOT 1 IN D.P.18022		ACN: 096 240 201 PO Box 463 Dee Why NSW 2099 2/99A South Creek Road, Dee Why NSW 2099 Telephone: (02) 9971 4802 Facsimile: (02) 9971 4822 E-mail: info@cmssurveyors.com.au		SURVEY INSTRUCTION 17691A	SCALE 1:100	DATE OF SURVEY 19/03/18 & 20/12/22	
		MARKS ADOPTED: N/A		B.M. ADOPTED: PM 1993		No.54 ABBOTT ROAD,		OVER LOT 1 IN D.P.18022		DRAWING NAME 17691Adetail		SHEET 1 OF 1		ISSUE 2	
2	DETAIL UPDATED	20/12/22		R.L. 4.717 (ORDER L2)		NORTH CURL CURL, NSW, 2099		No.54 ABBOTT ROAD,		CAD FILE 17691Adetail 2.dwg					
1	FIRST ISSUE	16/03/18	L.G.A. NORTHERN BEACHES	SOURCE: S.C.I.M.S. (12/03/18)				NORTH CURL CURL, NSW, 2099							