

LOT 61
DP 6040

LOT 60
DP 6040

PLAN OF

LOT 45 IN D.P. 6040
AT No.4 BROOKVALE AVE., BROOKVALE.
SCALE 1:100@A1 DATUM A.H.D.

SITE AREA = 1298 M SQ.


SP 84216

LOT 58
DP 6040

SP 79431

LOT 2
DP 210781

LOT 1
DP 210781

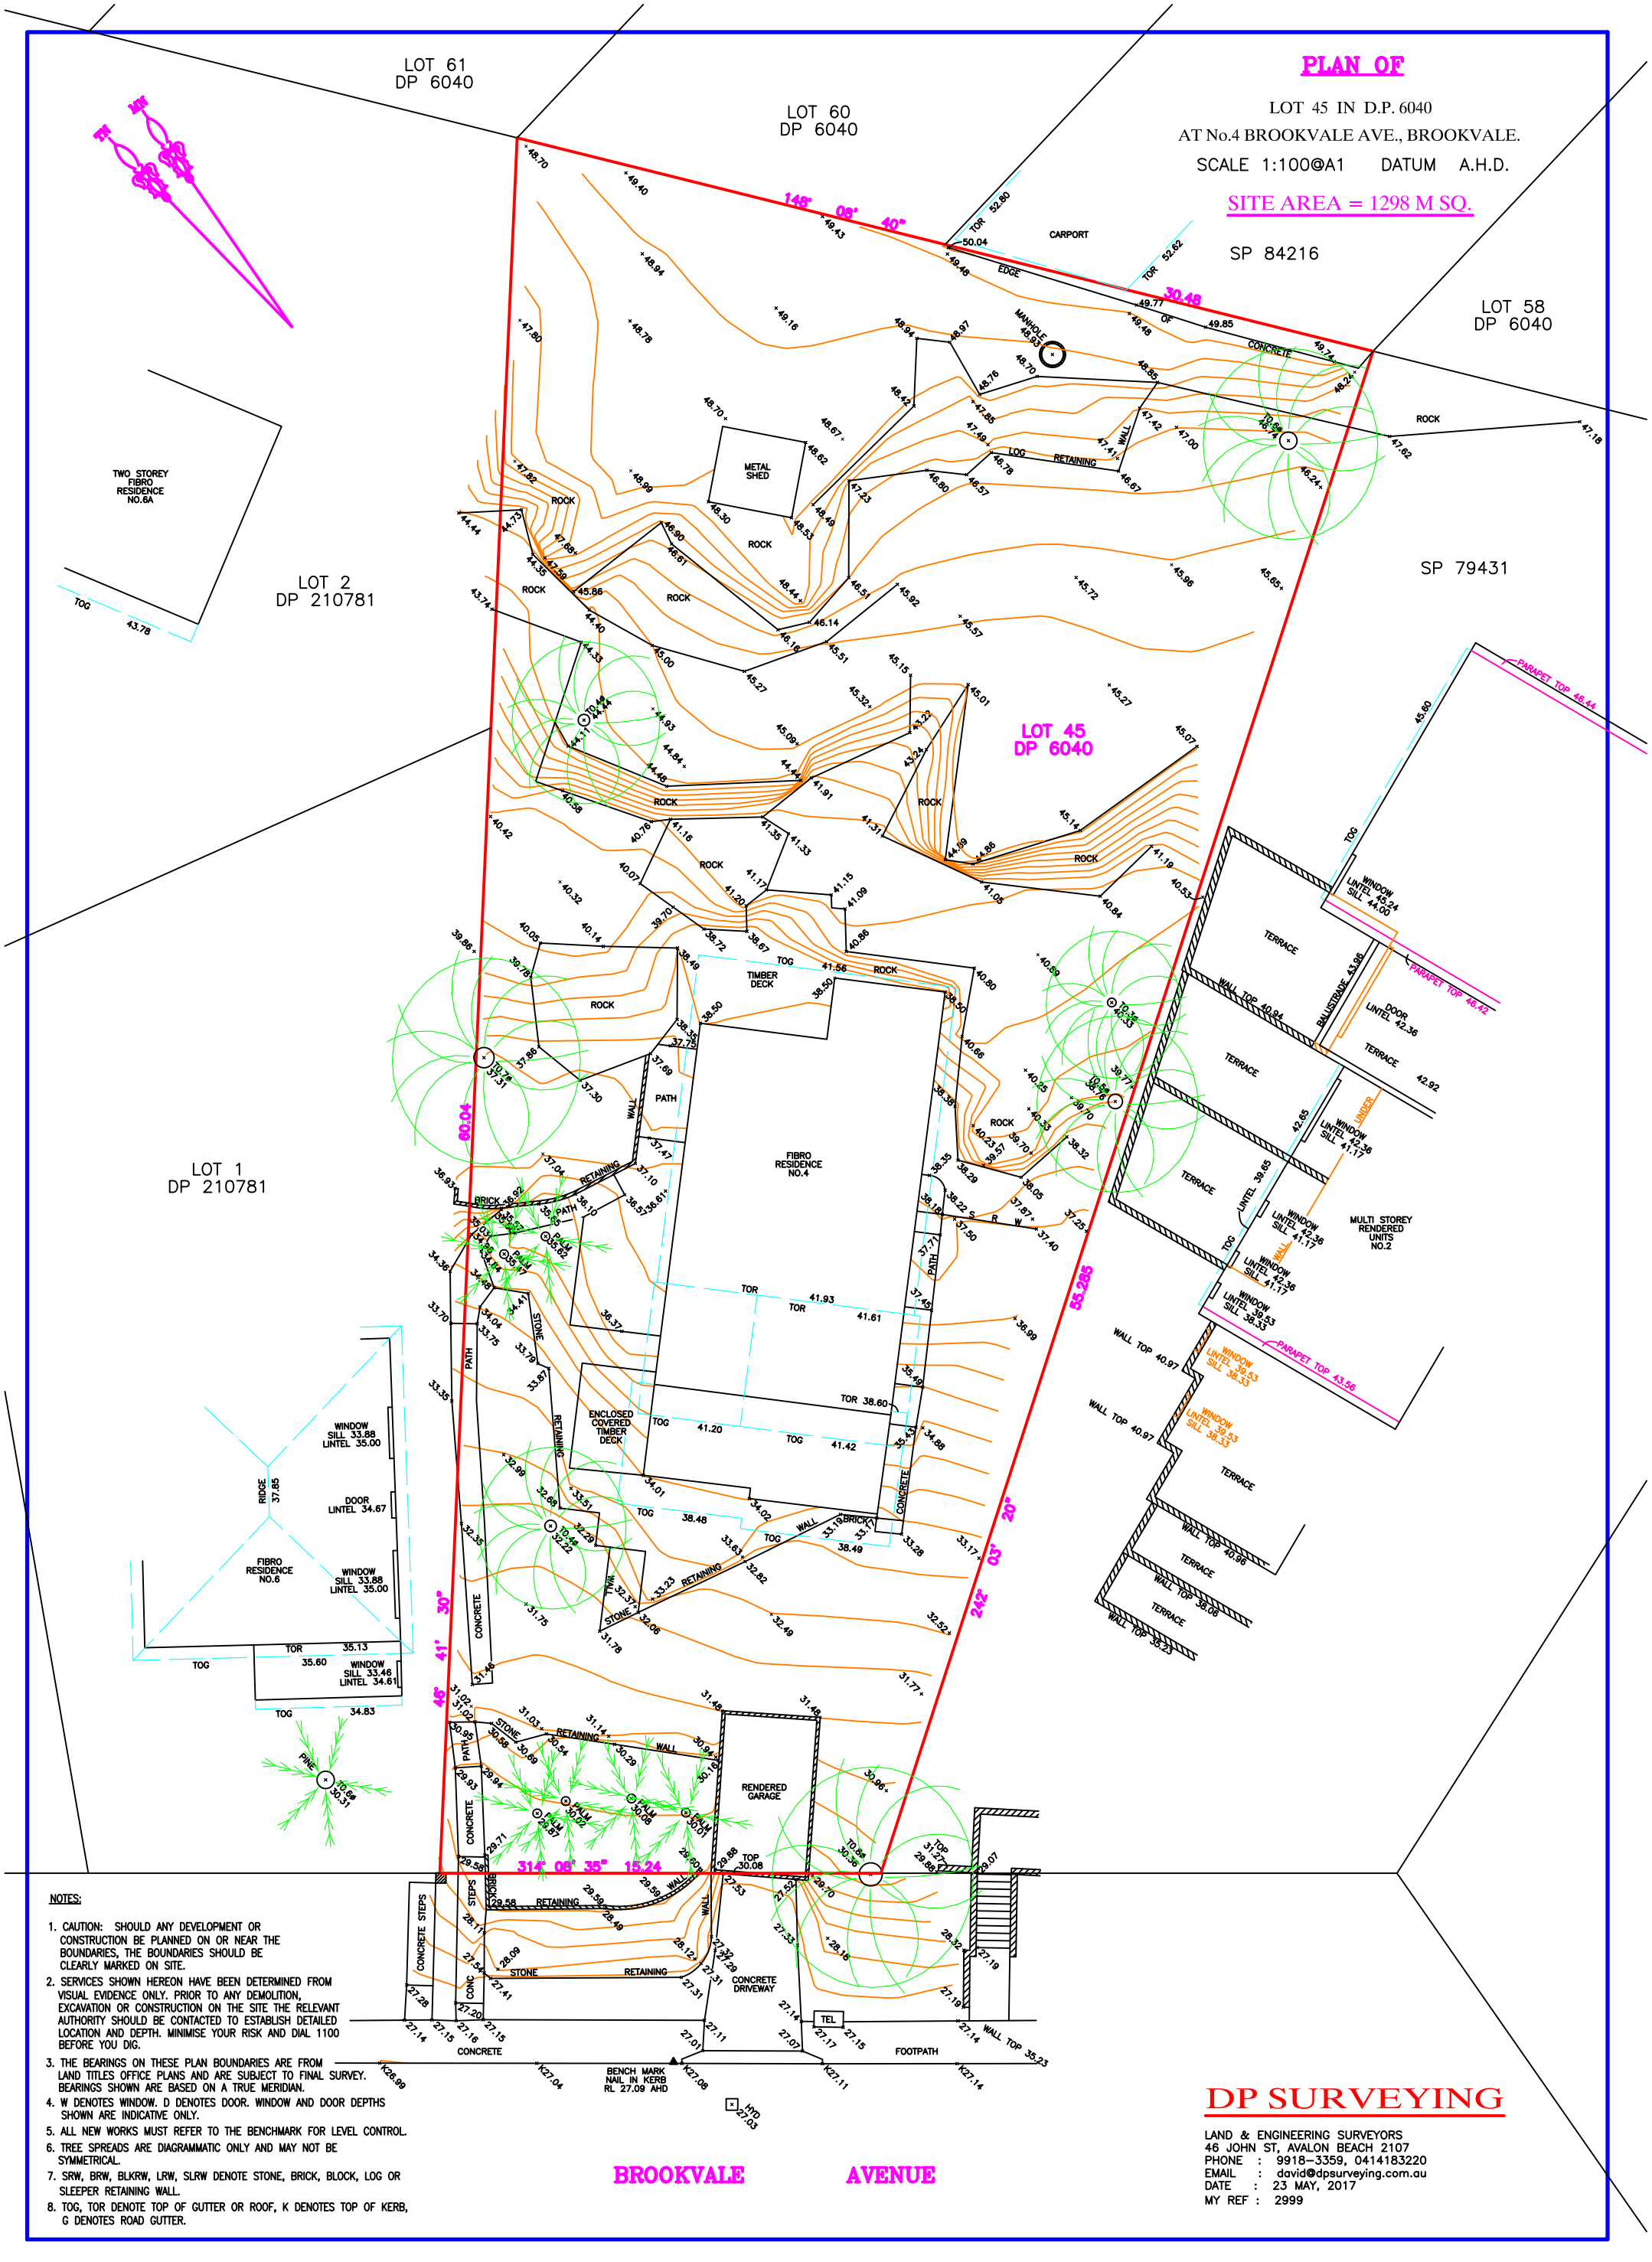

- NOTES:**
1. CAUTION: SHOULD ANY DEVELOPMENT OR CONSTRUCTION BE PLANNED ON OR NEAR THE BOUNDARIES, THE BOUNDARIES SHOULD BE CLEARLY MARKED ON SITE.
 2. SERVICES SHOWN HEREON HAVE BEEN DETERMINED FROM VISUAL EVIDENCE ONLY. PRIOR TO ANY DEMOLITION, EXCAVATION OR CONSTRUCTION ON THE SITE THE RELEVANT AUTHORITY SHOULD BE CONTACTED TO ESTABLISH DETAILED LOCATION AND DEPTH. MINIMISE YOUR RISK AND DIAL 1100 BEFORE YOU DIG.
 3. THE BEARINGS ON THESE PLAN BOUNDARIES ARE FROM LAND TITLES OFFICE PLANS AND ARE SUBJECT TO FINAL SURVEY. BEARINGS SHOWN ARE BASED ON A TRUE MERIDIAN.
 4. W DENOTES WINDOW, D DENOTES DOOR. WINDOW AND DOOR DEPTHS SHOWN ARE INDICATIVE ONLY.
 5. ALL NEW WORKS MUST REFER TO THE BENCHMARK FOR LEVEL CONTROL.
 6. TREE SPREADS ARE DIAGRAMMATIC ONLY AND MAY NOT BE SYMMETRICAL.
 7. SRW, BRW, BLKRW, LRW, SLRW DENOTE STONE, BRICK, BLOCK, LOG OR SLEEPER RETAINING WALL.
 8. TOG, TOR DENOTE TOP OF GUTTER OR ROOF, K DENOTES TOP OF KERB, G DENOTES ROAD GUTTER.

BROOKVALE AVENUE

DP SURVEYING

LAND & ENGINEERING SURVEYORS
46 JOHN ST, AVALON BEACH 2107
PHONE : 9918-3359, 0414183220
EMAIL : david@dpsurveying.com.au
DATE : 23 MAY, 2017
MY REF : 2999