
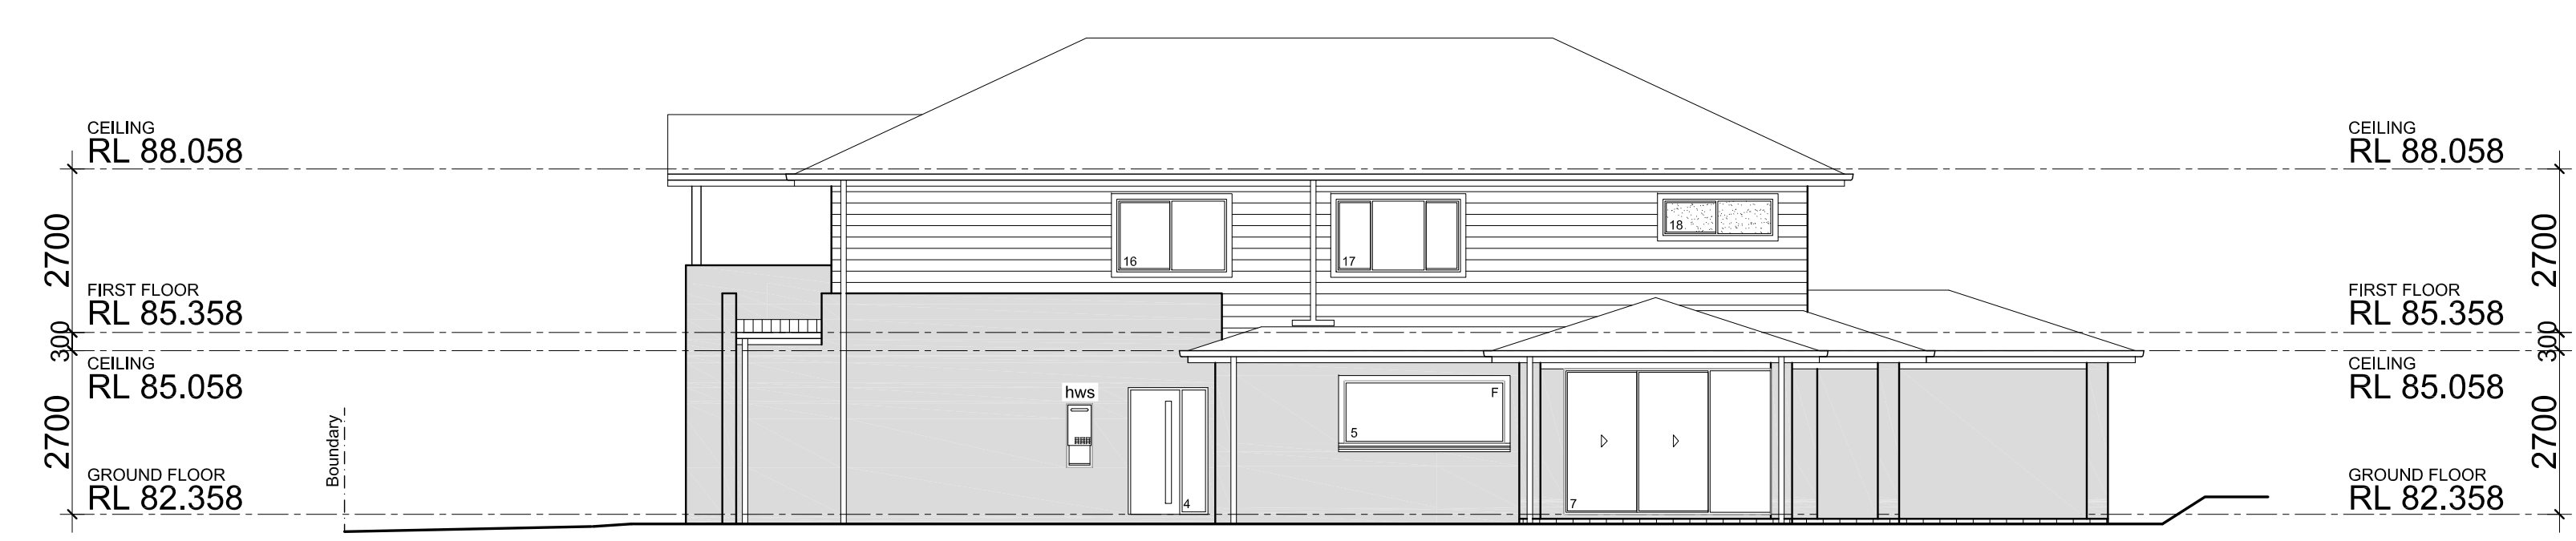
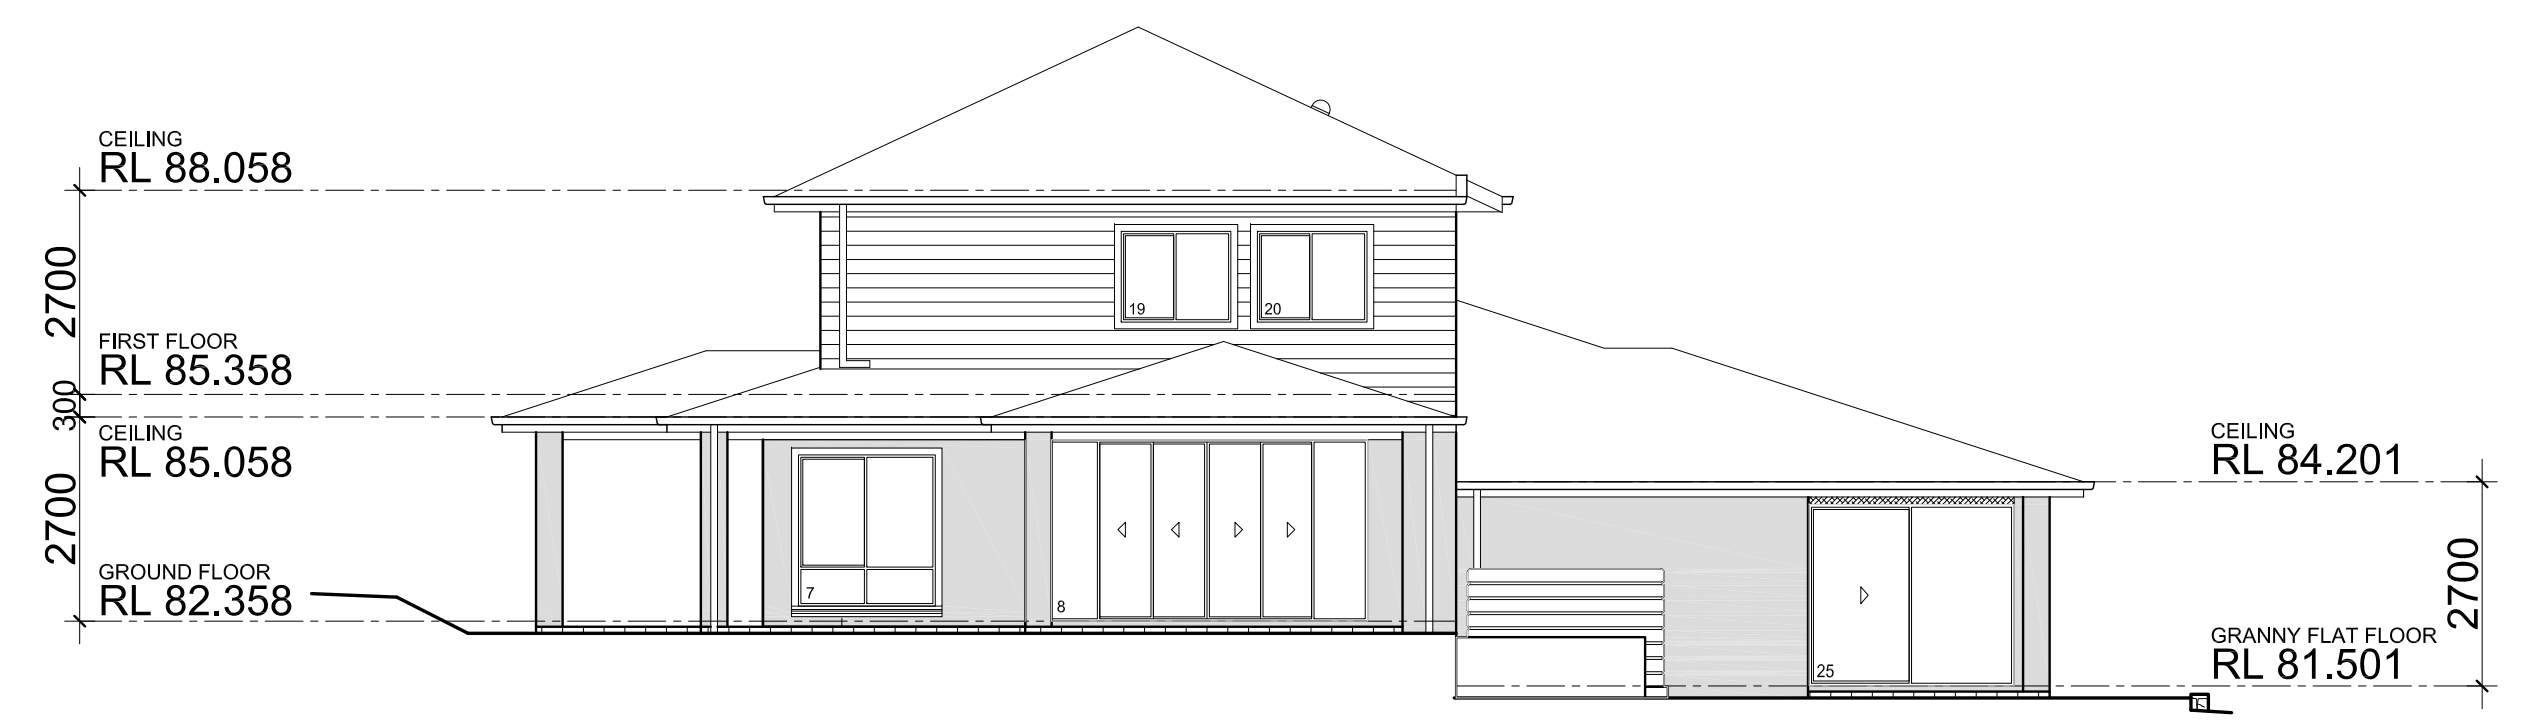
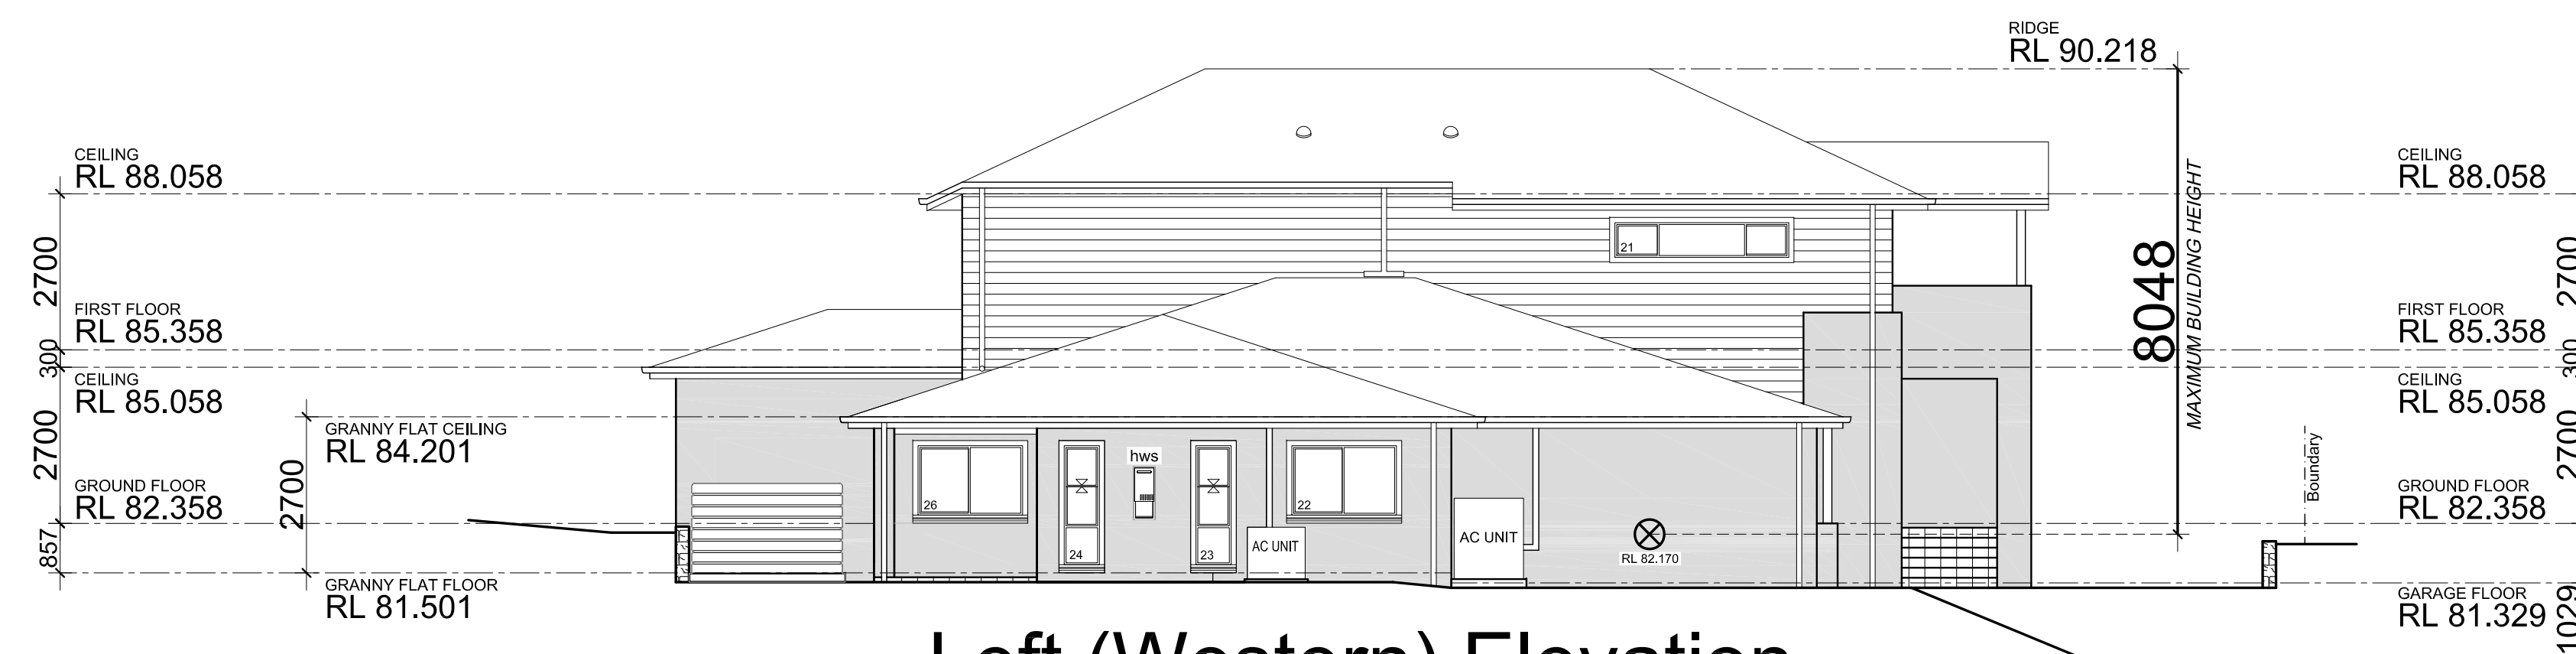


[illegible]

Copyright ©

Copyright is in and to these plans remains at all times with Masterton Homes P/L and these plans shall not be used or be permitted to be used for any other purpose other than the erection of the home on the subject site.

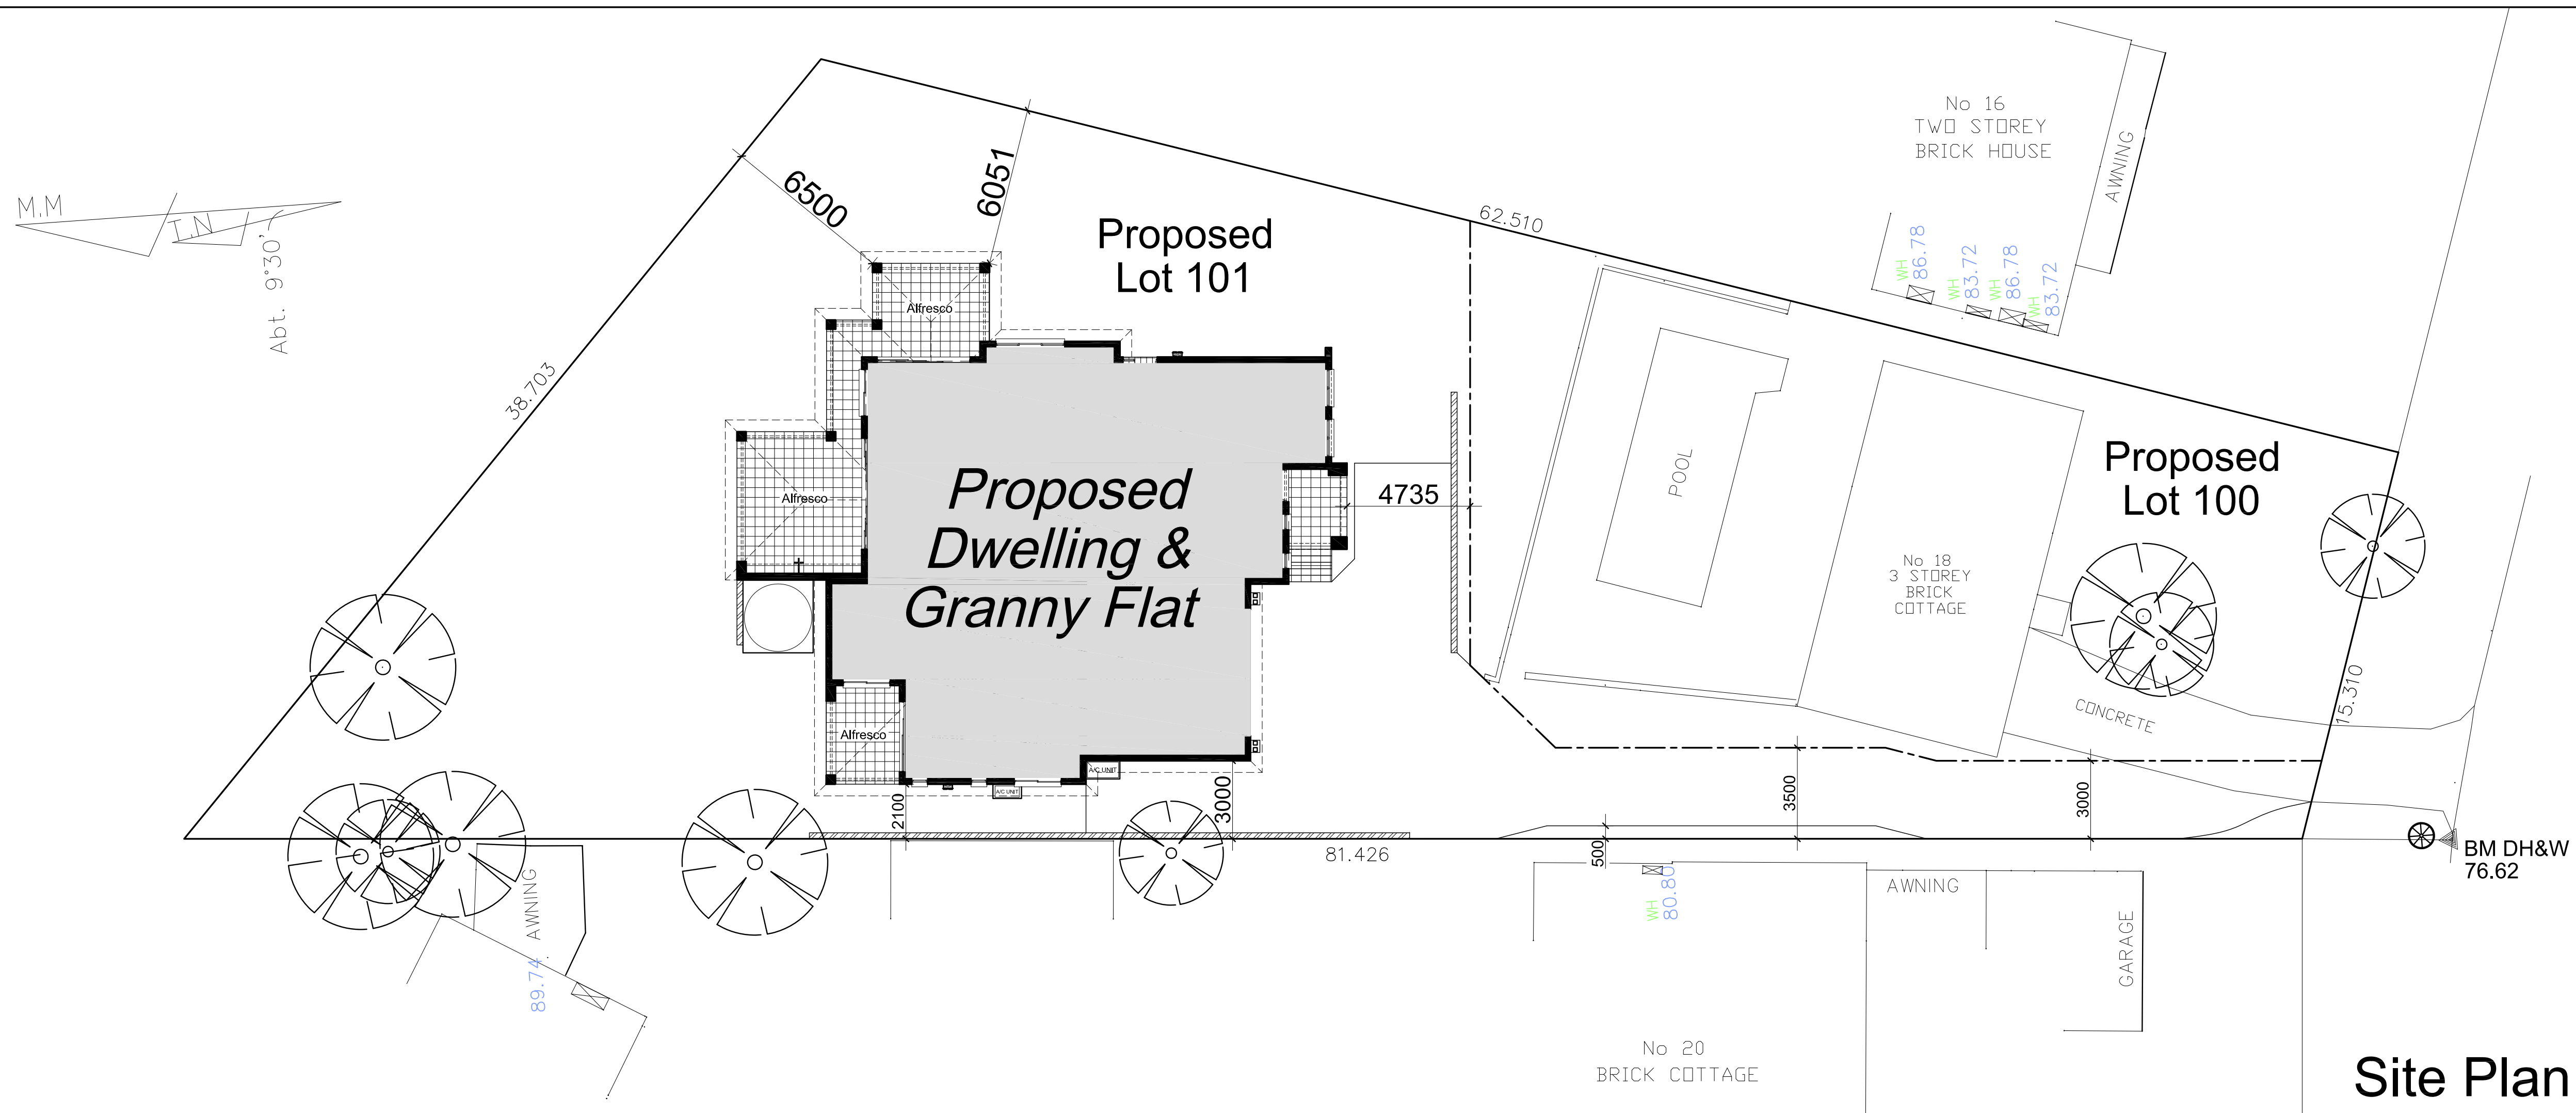

MASTERTON HOMES PTY LTD
CNR SAFFO RD & HUME HWY
WARWICK FARM NSW 2170
TEL: 2555 5800
ABN: 52 002 873 647

www.masterton.com.au
HEAD OFFICE 02 9601 4066
SALES CENTRE 1300 40066



NOTIFICATION PLAN	
CLIENT: <i>Mr & Mrs McGrath</i>	
SITE ADDRESS: <i>No.18 (Lot 41 in DP 217197) Koorangi Avenue,</i>	
SUBURB: <i>Elanora Heights</i>	SCALE: <i>nts</i>
COUNCIL: <i>Northern Beaches</i>	JOB No.: <i>RL 5363</i>