
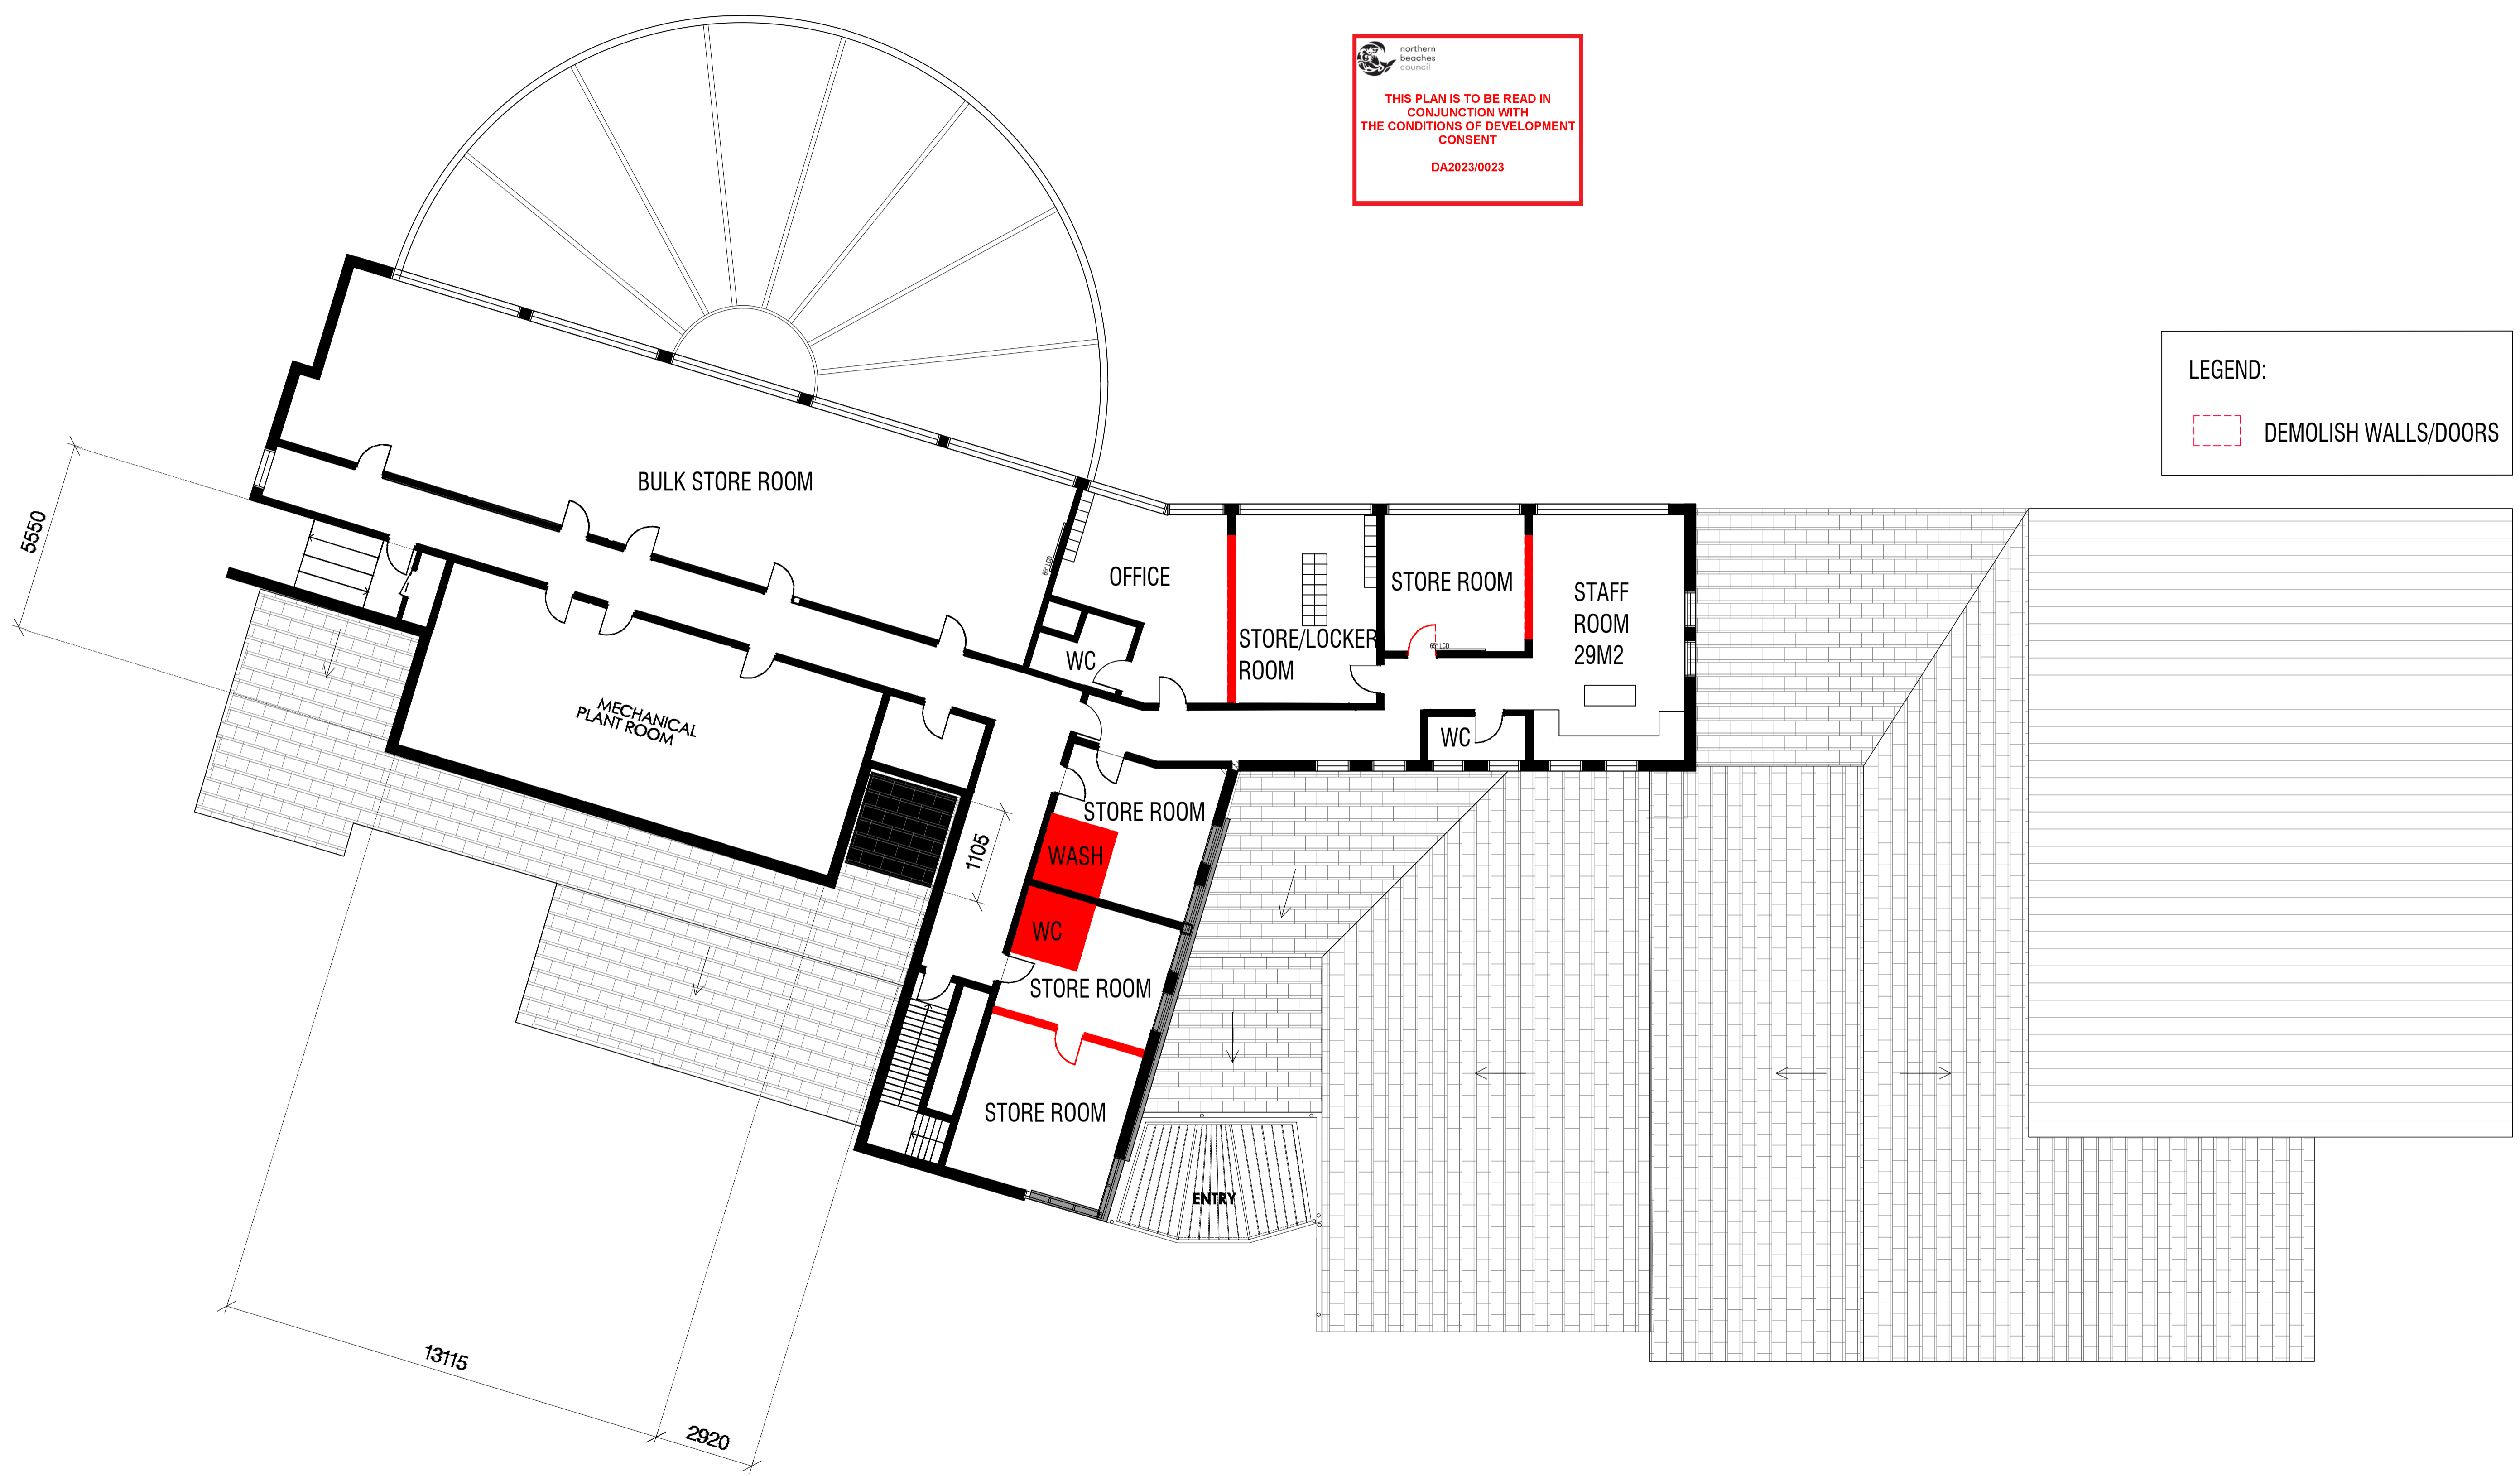



 northern beaches council  
**THIS PLAN IS TO BE READ IN CONJUNCTION WITH THE CONDITIONS OF DEVELOPMENT CONSENT**  
 DA2023/0023

**LEGEND:**  
 DEMOLISH WALLS/DOORS




# DEMOLITION PLAN - LEVEL 1

10622 THE NEWPORT STORE ROOMS LEVEL 1      10622-DEMO-01      G      ISSUED FOR INFORMATION      17.11.22      A1@1:100      A3@NTS

DO NOT SCALE OFF DRAWINGS  
 MERIVALE is to be notified of any discrepancies in the dimensions and setting out of the work, for resolution.  
 Copyright of design shown hereon is retained by this office. Authority is required for any production.  
/Users/olivia.mciver/Library/CloudStorage/OneDrive-Shared/Libraries/Merivale/Styling Site - Documents/TEAM FOLDERS/OLIVIA/LV'S DOCUMENTS/THE NEWPORT/PLANS/FTOUT-8.dwg




 northern beaches council  
 THIS PLAN IS TO BE READ IN CONJUNCTION WITH THE CONDITIONS OF DEVELOPMENT CONSENT  
 DA2023/0023

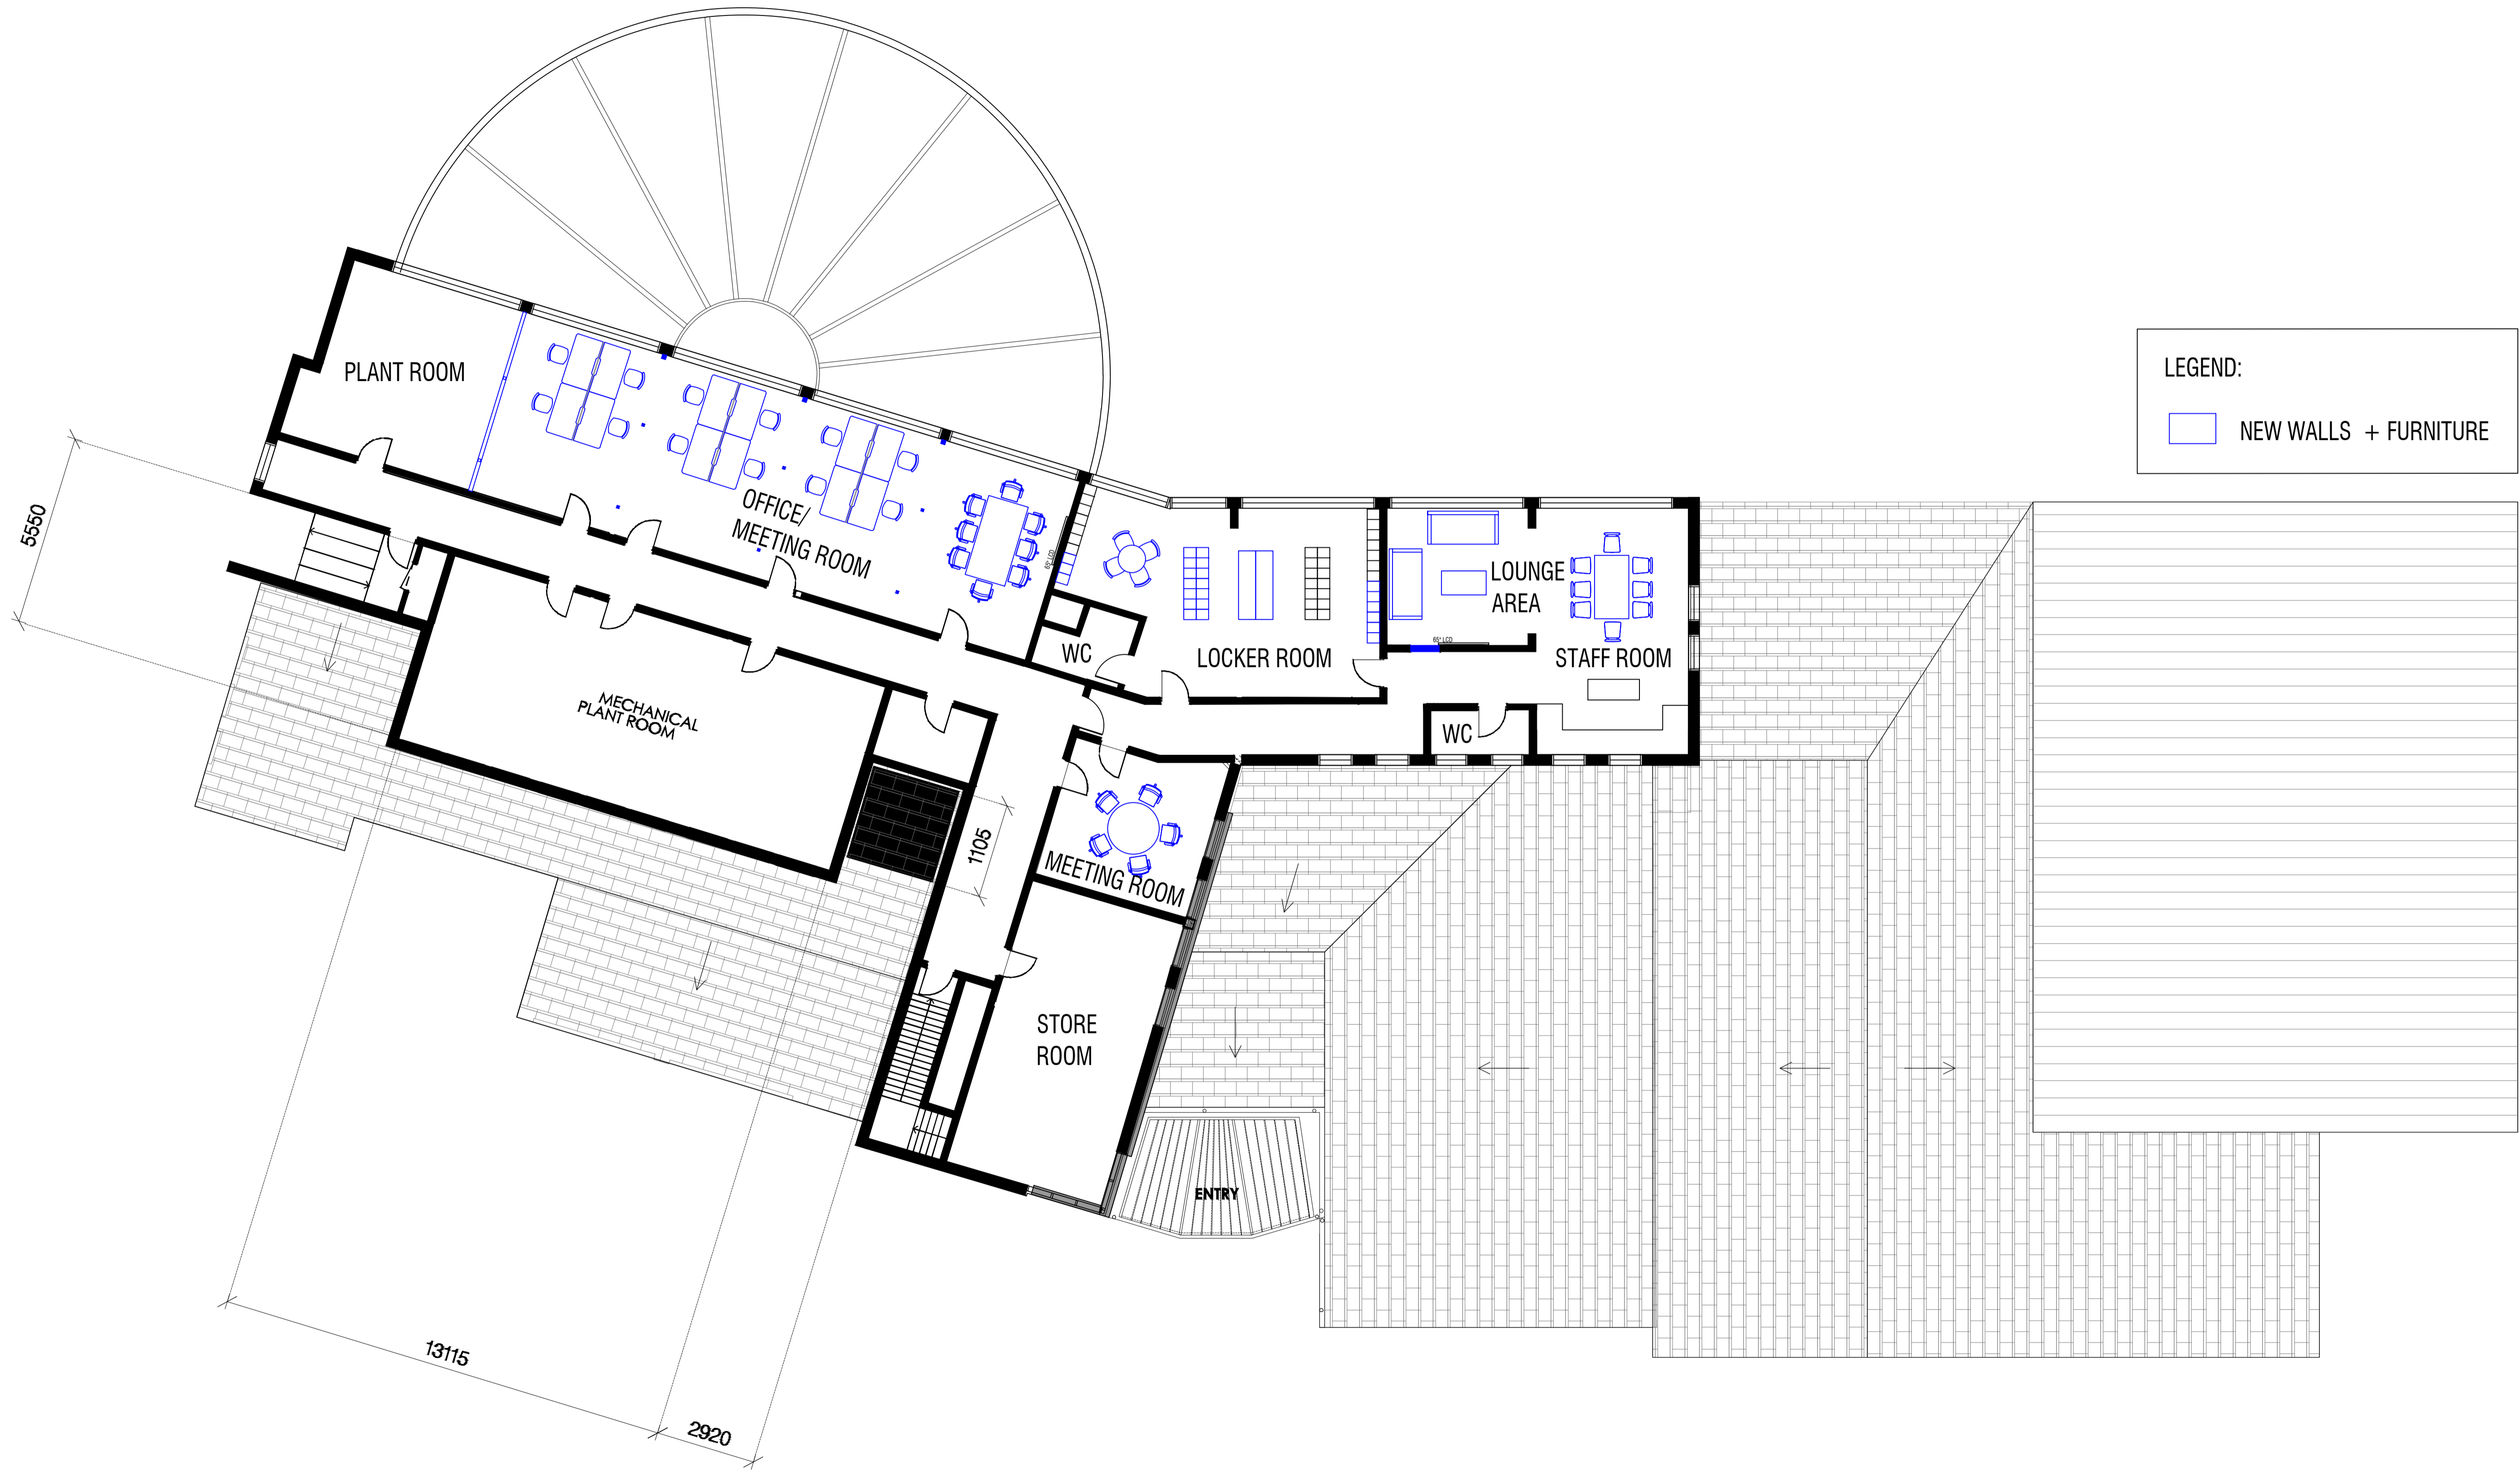

# PROPOSED PLAN - LEVEL 1

10622 THE NEWPORT STORE ROOMS LEVEL 1  
 10622-SK-01 G ISSUED FOR INFORMATION 17.11.22 A1@1:100 A3@NTS

DO NOT SCALE OFF DRAWINGS  
 MERIVALE is to be notified of any discrepancies in the dimensions and setting out of the work, for resolution.  
 Copyright of design shown hereon is retained by this office. Authority is required for any production.  
/Users/olivia.mciver/Library/CloudStorage/OneDrive-Shared/Libraries/Merivale/Styling Site - Documents/TEAM FOLDERS/OLIVIA/LV'S DOCUMENTS/THE NEWPORT/PLANS/FTOUT-8.dwg

**merivale**