


	Principal: WARRIEMAC PTY LTD								
DETAIL SURVEY OVER LOT 4 DP553816 16 MACPHERSON STREET, WARRIEWOOD	Scale 1:400			Date	^e 31/05/2024		Council Ref.		
				Datum	AHD		L.G.A. NORTTHERN BEACHES		
	Calc's	МО	Drawr	1	7 D	Proi Man		Client Ref	

Survey Notes:-					
ures approximate only.					
survey under the Surveying & Spatial Information Act 2002.	As part of your duty of care, please contact the following where necess				
on or near the boundaries will require further survey so that bundaries can be placed.	Ausgrid BYDA Endeavour Energy	Ph. 131535 Ph. 1100 Ph. 131081			
must be referred to the bench mark.	Jemena Gas Company	Ph. 131245			
etails on this plan have been determined by various surveying quipment as appropriate to the site and are within the general cies for such surveys. All set out levels must be referred to the	NBN Optus Communications Sydney Water Telstra Corporation	Ph. 1800 881 816 Ph. 1800 505 777 Ph. 132092 Ph. 132203			
tances are by deed only and are subject to Final Survey. Except dimension, the relationship of improvements to boundaries is y. The true positions are subject to Final Survey.	This plan has been prepared for the exclusive use of the principal as listed in the title block.				
timates and indicative only.	© Copyright Colliers International Design & Engineering NSW Pty. Ltd. 2024.				
ties shown have been located by physical evidence and/or by ce plans from the relevant authorities. Subsurface utility n in accordance with AS5488-2013 QL-D. Pits may not have been he type of utility. Excavation has not been carried out to confirm tion. Service details should be confirmed with the relevant	transmitted in any form v except as permitted under Any permitted download	ay be reproduced, stored in a retrieval system or vithout the express permission of the copyright owner er the Copyright Act 1968. ing, electronic storage, display, print, copy or reproduction itain no alteration or addition to the original.			
during design and prior to commencement of construction.	These notes must not be erased.				
REFER TO SHE	ET 2 FOR LEGE	ND			
Colliere International Engineeri	ng & Dooign NOW DT				

	Colliers International Engineering & Design NSW PTY LTD ABN 77 050 209 991 ACN 050 209 991	Our 048-22
iers	Suite 701, Level 7, 3 Rider Boulevard, Rhodes, NSW, 2138	
	PO Box 3220, Rhodes NSW 2138 Tel. 9869-1855	
	nsw.ed.reception@colliers.com www.colliers.com.au	- SHT-1

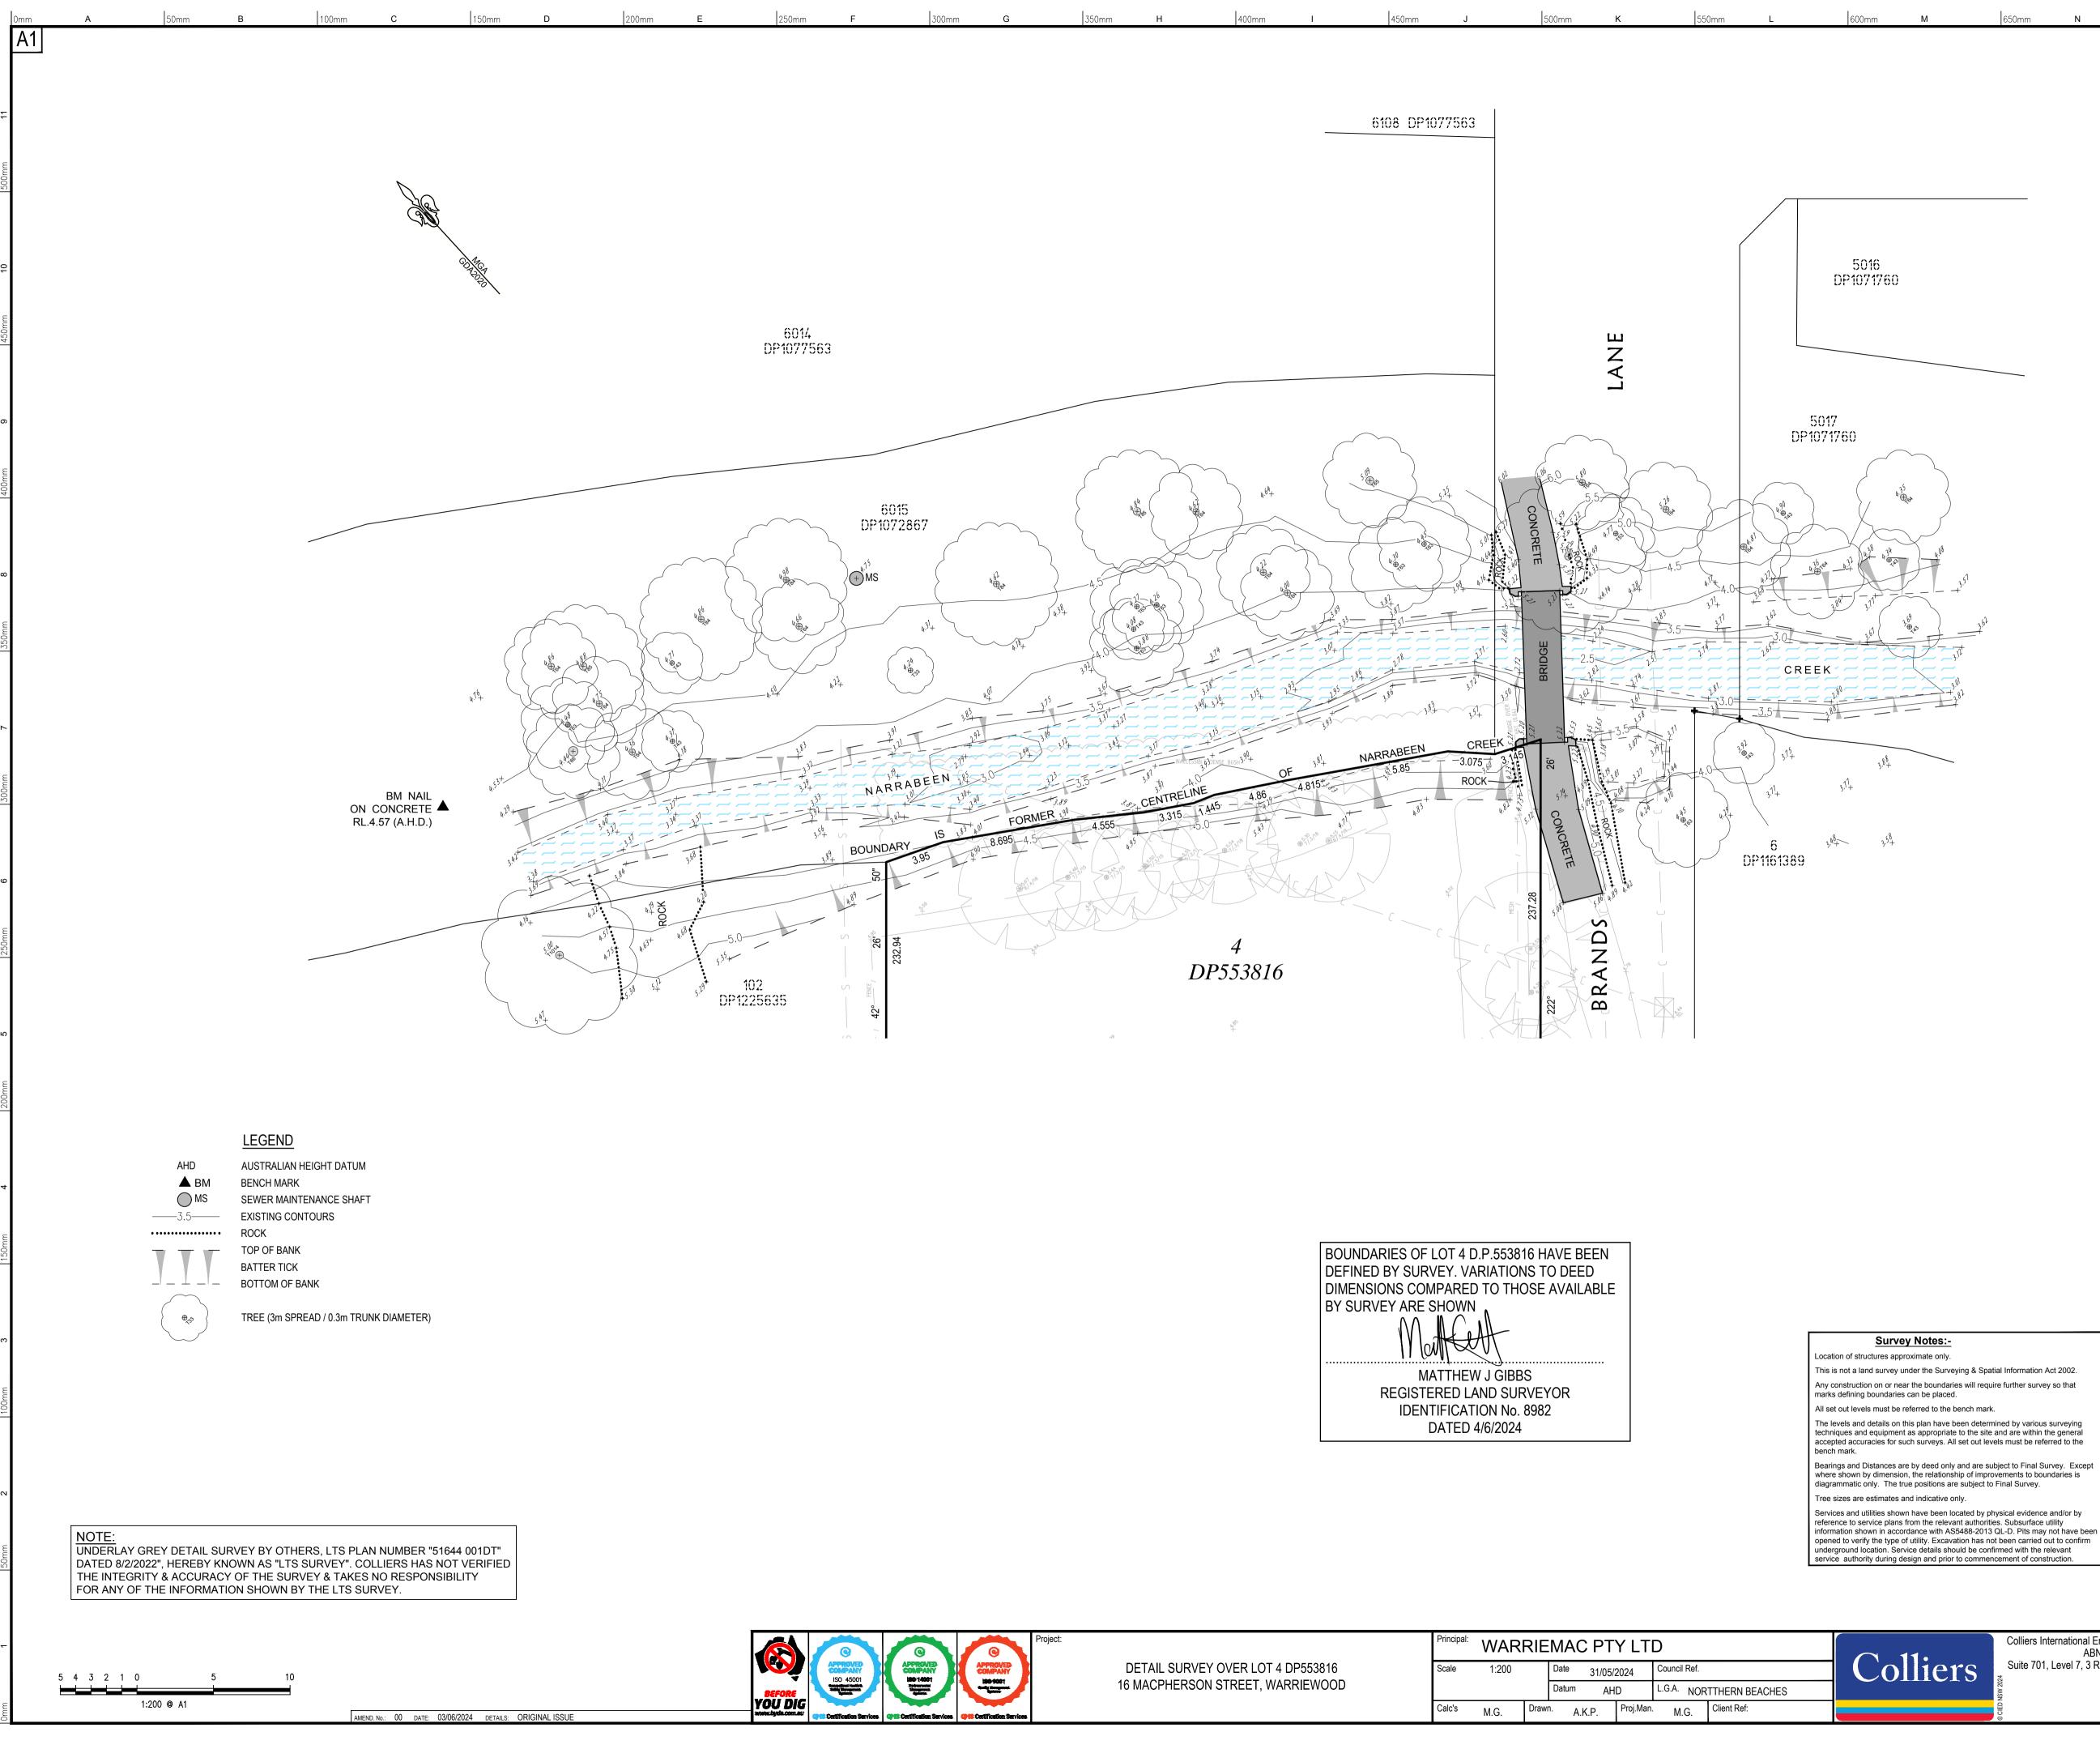

	Project:	Principal:	WAR	RIE	MAC PT	Y LTI	D	
	DETAIL SURVEY OVER LOT 4 DP553816	Scale	Scale 1:200		Date 31/05/2	2024	Council Ref.	
	16 MACPHERSON STREET, WARRIEWOOD				Datum AHD		L.G.A. NORTTHERN BEACHES	
-		Calc's	MG	Drawr	n. AKD	Proj.Man.	MG	Client Ref:

	Colliers International Engineering & Design NSW PTY LTD ABN 77 050 209 991 ACN 050 209 991	Our Ref. 048-22
olliers	Suite 701, Level 7, 3 Rider Boulevard, Rhodes, NSW, 2138 PO Box 3220, Rhodes NSW 2138 Tel. 9869-1855 nsw.ed.reception@colliers.com www.colliers.com.au	048-22G T01 [00]

approximate only.						
ey under the Surveying & Spatial Information Act 2002.	As part of your duty of care, please contact the following where necessary					
near the boundaries will require further survey so that ries can be placed.	Ausgrid BYDA	Ph. 131535 Ph. 1100				
be referred to the bench mark.	Endeavour Energy Jemena Gas Company	Ph. 131081 Ph. 131245				
on this plan have been determined by various surveying nent as appropriate to the site and are within the general or such surveys. All set out levels must be referred to the	NBN	Ph. 1800 881 816				
	Optus Communications	Ph. 1800 505 777				
	Sydney Water	Ph. 132092				
	Telstra Corporation	Ph. 132203				
s are by deed only and are subject to Final Survey. Except nsion, the relationship of improvements to boundaries is true positions are subject to Final Survey.	This plan has been prepared for the exclusive use of the principal as listed in the title block.					
es and indicative only.	© Copyright Colliers International Design & Engineering NSW Pty. Ltd. 2024.					
hown have been located by physical evidence and/or by ans from the relevant authorities. Subsurface utility ccordance with AS5488-2013 QL-D. Pits may not have been pe of utility. Excavation has not been carried out to confirm Service details should be confirmed with the relevant g design and prior to commencement of construction.	No part of this survey may be reproduced, stored in a retrieval system or transmitted in any form without the express permission of the copyright owner except as permitted under the Copyright Act 1968. Any permitted downloading, electronic storage, display, print, copy or reproduction of this survey should contain no alteration or addition to the original. These notes must not be erased.					