



ARTERRA DESIGN PTY LTD ABN 40 069 552 610
SUITE 602 / 51 RAWSON STREET, EPPING, NSW 2121
P 02 9957 2466 F 02 9957 3977 W ARTERRA.COM.AU

PROJECT & CLIENT

Allambie Heights Village - Project 2

181 Allambie Road, Allambie Heights, Sydney NSW 2100

Prepared for :
Allambie Heights Village Ltd.

External Works Package

DRAWING INDEX

Drawing Index		
Drawing No:	Drawing Name	Current Rev.
L-SD-00	Cover Sheet	A
L-SD-01	Landscape Concept Plan	A
L-SD-02	Landscape Planting Plan	A
L-SD-03	Landscape Planting Plan	A
L-SD-04	Planting Schedule & Indicative Perspective Imagery	A
L-SD-05	Indicative Perspective Imagery	A
L-SD-06	Landscape Section and Character Images	A
L-SD-07	Landscape Section and Character Images	A




Overview - Looking North

DATE :

13 June 2018

ISSUE :


For Authority Approval / DA

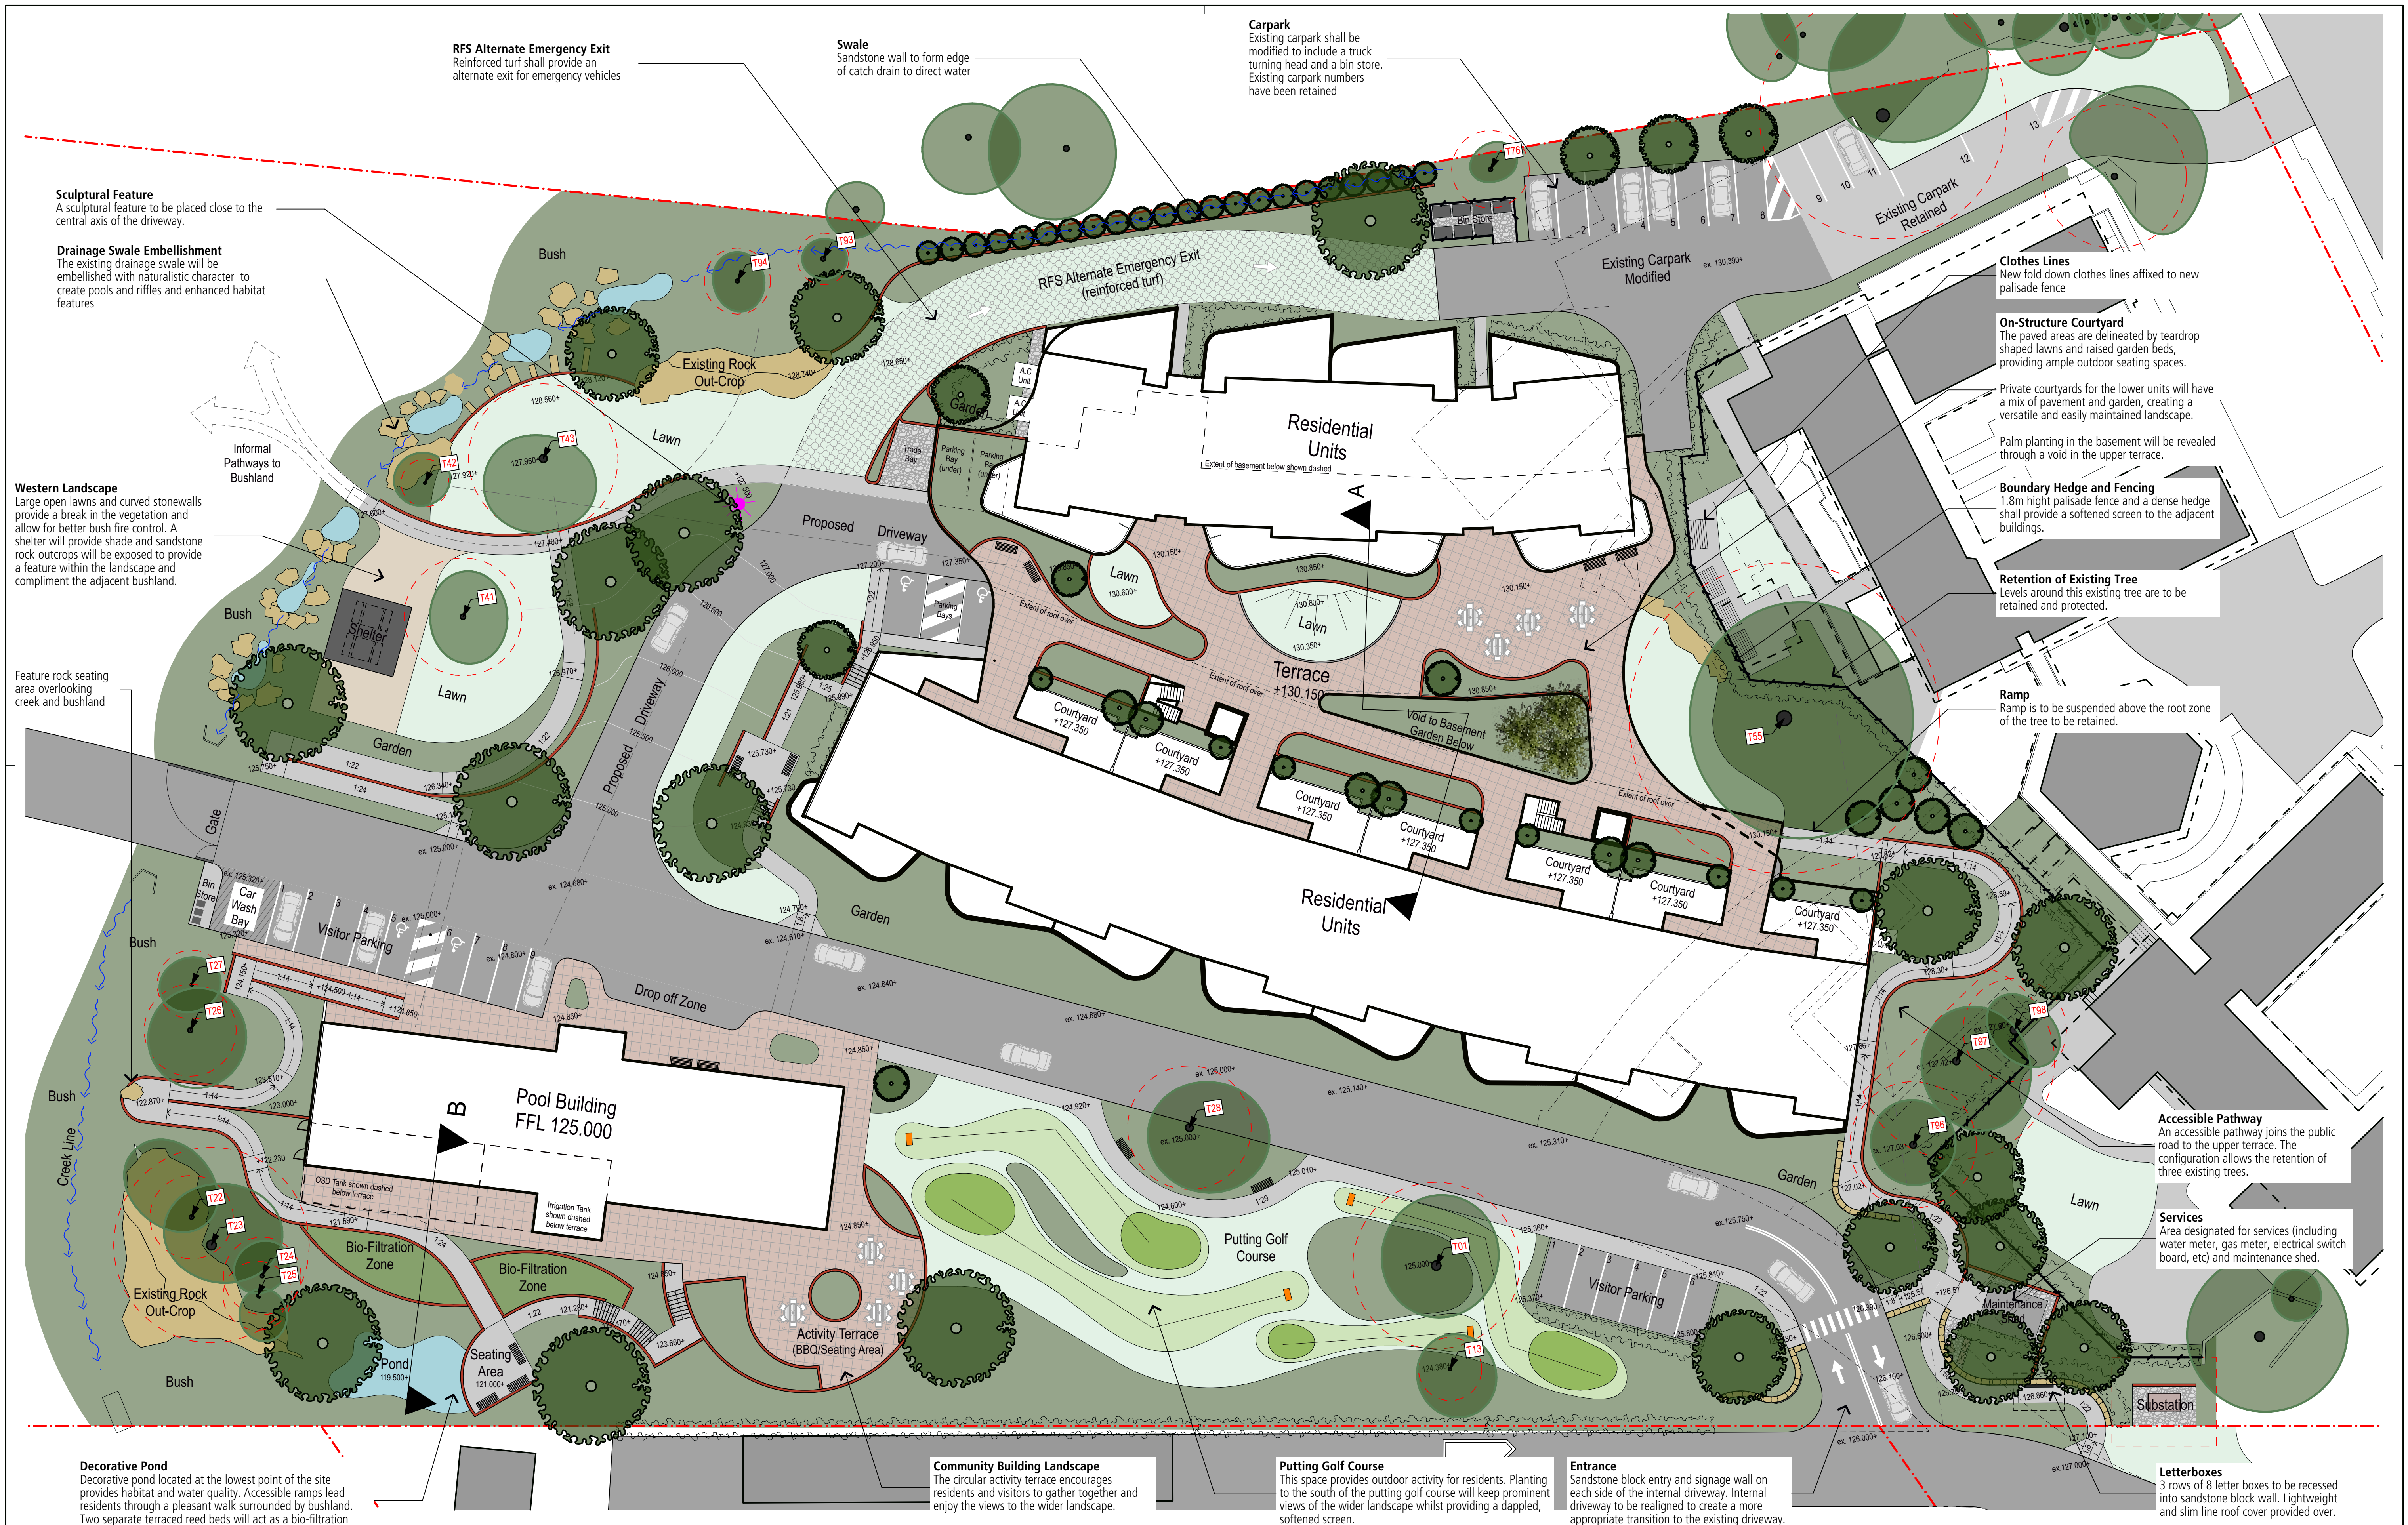

ARTERRA DESIGN PTY LTD ABN 40 069 552 610
SUITE 602 / 51 RAWSON STREET, EPPING, NSW 2121
P 02 9957 2466 F 02 9957 3977 W ARTERRA.COM.AU

Legend

- Existing trees to be retained
- Proposed trees

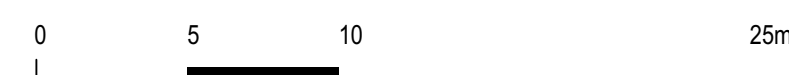

A	For Authority Approval / DA	RWS	13/06/18
REVISION	DESCRIPTION	CHKD	DATE

PROJECT & CLIENT

Allambie Heights Village - Project 2

Allambie Heights Village Ltd.

DRAWING TITLE

Landscape Concept Plan



Project No : 18.11

Designed : CLB

Drawn : CLB


Scale : 1:250@A1/1:500@A3

DRAWING NUMBER

L-SD-01

REVISION

Printed at: 11:51 am 13/6/18

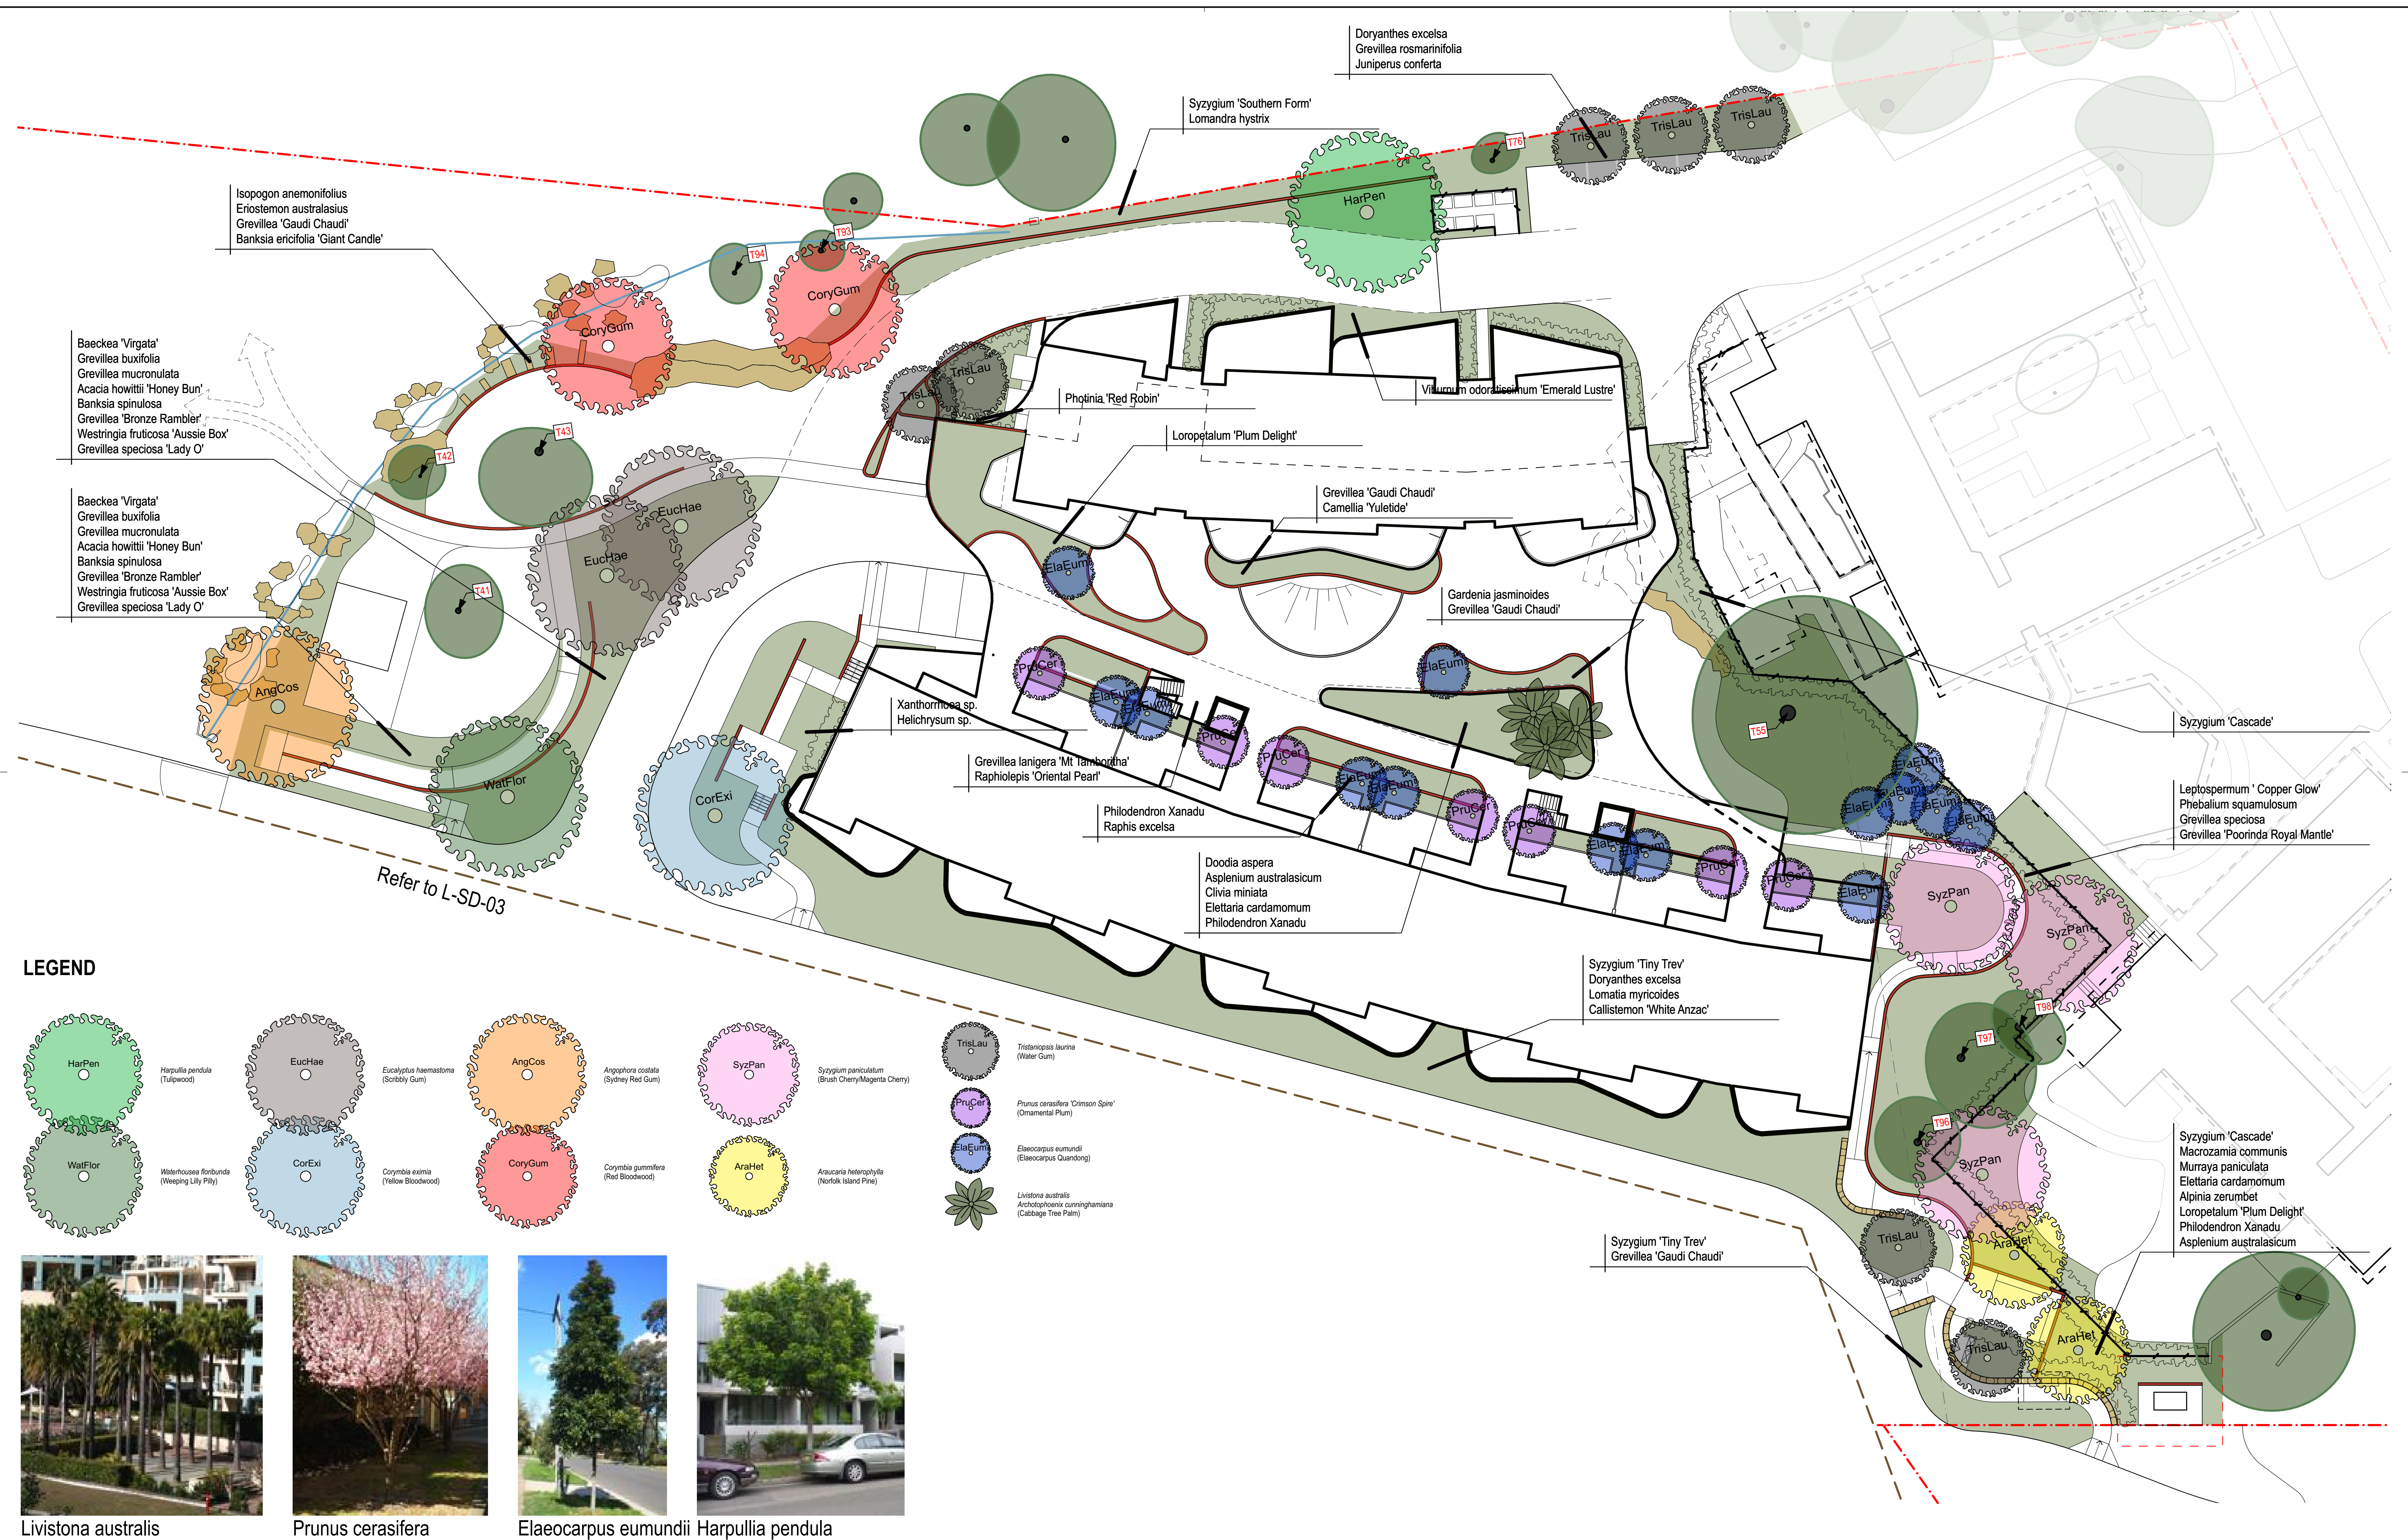

LEGEND

- HarPen *Harpullia pendula* (Tulipwood)
- EucHae *Eucalyptus haemastoma* (Scribbly Gum)
- AngCos *Angophora costata* (Sydney Red Gum)
- SyzPan *Syzygium paniculatum* (Brush Cherry/Magenta Cherry)
- TrisLau *Tristania laurina* (Water Gum)
- WatFlor *Waterhousea floribunda* (Weeping Lily Pilly)
- CorExi *Corymbia eximia* (Yellow Bloodwood)
- CoryGum *Corymbia gumifera* (Red Bloodwood)
- AraHet *Araucaria heterophylla* (Norfolk Island Pine)
- PruCer *Prunus cerasifera* 'Crimson Spire' (Ornamental Plum)
- ElaEum *Elaeocarpus eumundii* (Elaeocarpus Quandong)
- LivSta *Livistona australis* (Cabbage Tree Palm)



Livistona australis



Prunus cerasifera



Elaeocarpus eumundii



Harpullia pendula



ARTERRA DESIGN PTY LTD ABN 40 069 552 610
SUITE 602 / 51 RAWSON STREET, EPPING, NSW 2121
P 02 9957 2466 F 02 9957 3977 W ARTERRA.COM.AU



A	For Authority Approval / DA	RWS	13/06/18
REVISION	DESCRIPTION	CHKD	DATE

PROJECT & CLIENT
Allambie Heights Village - Project 2


Allambie Heights Village Ltd.

DRAWING TITLE
Landscape Planting Plan

Project No : 18.11
Designed : CLB
Drawn : CLB
Scale : 1:250@A1/1:500@A3

DRAWING NUMBER
L-SD-02

Plotted at: 11:52 am 13/6/18

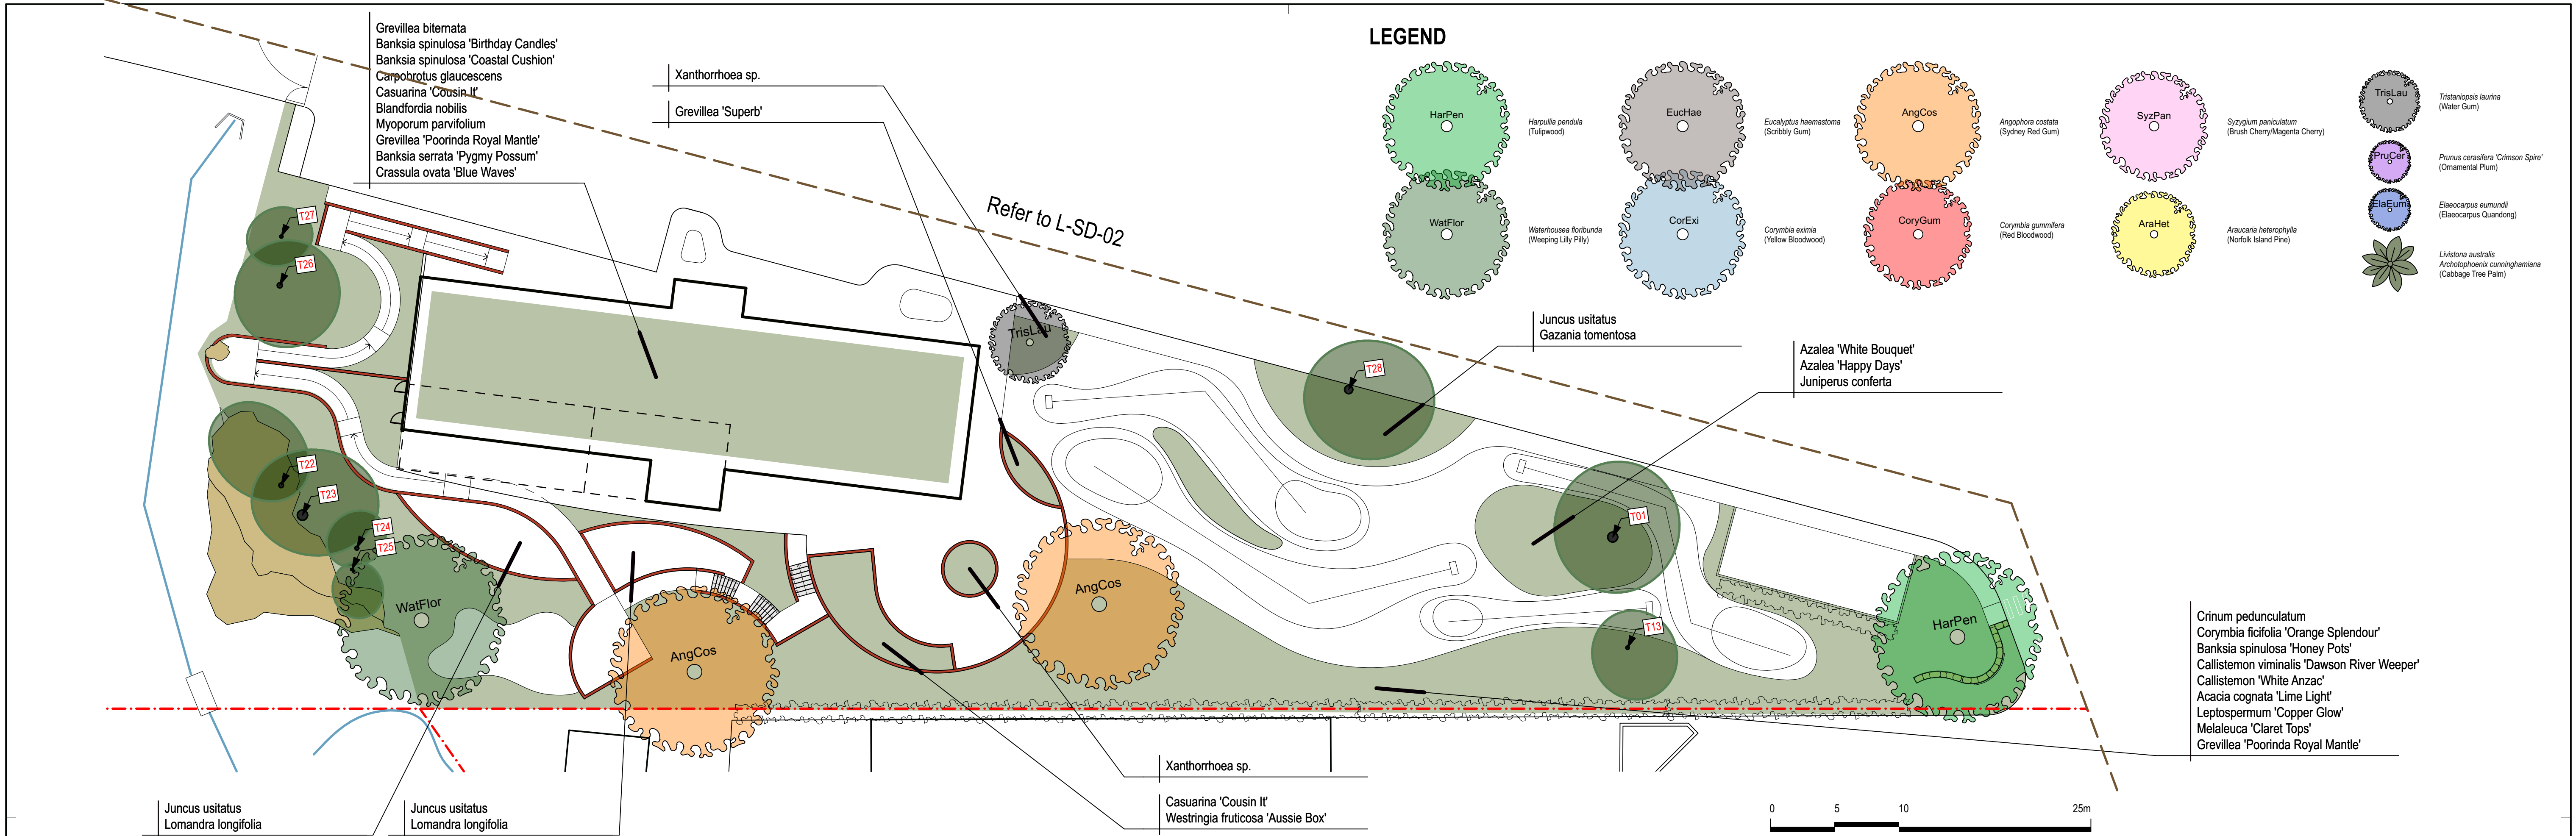

Perspective View of Putting Golf Course

Indicative Plant Imagery



Araucaria heterophylla



Corymbia eximia



Corymbia gummifera



Eucalyptus haemastoma



Angophora costata



Syzygium paniculatum



Tristaniopsis laurina



Waterhousea floribunda



ARTERRA DESIGN PTY LTD ABN 40 069 552 610
SUITE 602 / 51 RAWSON STREET, EPPING, NSW 2121
P 02 9957 2466 F 02 9957 3977 W ARTERRA.COM.AU

A	For Authority Approval / DA	RWS	13/06/18
REVISION	DESCRIPTION	CHKD	DATE

PROJECT & CLIENT
Allambie Heights Village - Project 2
Allambie Heights Village Ltd.
DRAWING TITLE
Landscape Planting Plan

Project No : 18.11
Designed : CLB
Drawn : CLB
Scale : 1:250@A1/1:500@A3
DRAWING NUMBER
L-SD-03
REVISION
A
Printed at : 11:52 am 13/6/18

Indicative Planting Schedule

Code	Botanical Name	Common Name	Potential Height Reached	Container Size
TREES				
AngCos	Angophora costata	Sydney Red Gum	10-18m	45L
AraHet	Araucaria heterophylla	Norfolk Island Pine	25-35m	200L
CoryExi	Corymbia eximia	Yellow Bloodwood	10-15m	75L
CoryGum	Corymbia gummifera	Red Bloodwood	15-20m	75L
ElaeEum	Elaeocarpus eumundi	Eumundi Quandong	10-15m	45L
EucHae	Eucalyptus haemastoma	Scribbly Gum	12-15m	45L
HarpPen	Harpullia pendula	Tulipwood	10-12m	200L
PruCer	Prunus cerasifera 'Crimson Spire'	Ornamental Plum	6-8m	45L
SyzPan	Syzygium paniculatum	Brush Cherry/Magenta Cherry	8-12m	200L
TrisLau	Tristanopsis laurina 'Luscious'	Water Gum	5-8m	45L
WatFlor	Waterhousea floribunda 'Green Avenue'	Green Avenue Lilly Pilly	15-20m	100L
PALMS				
	Livistona australis	Cabbage Palm	15-18m	Height varies. Approx. 3-5m trunk heights. Some will be container grown stock without trunks.
	Raphis excelsa	Lady Palm	3-6m	45L
SHRUBS				
	Acacia cognata 'Limelight'	Wattle	0.8m	200mm
	Acacia howitti 'Honey Bun'	Sticky Wattle	5-8m	200mm
	Alpinia zerumbet	Variegated Shell Ginger	2m	200mm
	Azalea indica 'Happy Days'	Purple Azalea (Medium)	2m	200mm
	Azalea indica 'White Bouquet'	White Azalea (Medium)	1-2m	200mm
	Baeckea 'Virgata'	Twiggy Heath Myrtle	3m	200mm
	Banksia ericifolia 'Giant Candle'	Giant Candles	4m	200mm
	Banksia spinulosa 'Coastal Cushion'	Dwarf Banksia	0.5m	200mm
	Banksia spinulosa 'Honey Pot'	Hairpin Banksia	3m	200mm
	Callistemon citrinus 'White Anzac'	White Bottlebrush	6-8m	200mm
	Callistemon viminalis 'Dawson River Weeper'	Red Bottlebrush	4m	45L
	Camellia 'Yuletide'	Camellia	2-4m	45L
	Casuarina 'Cousin It'	Casuarina 'Cousin It'	0.3m	200mm
	Corymbia ficifolia 'Orange Splendour'	Red Flowering Gum	5m	200mm
	Crassula ovata 'Blue Waves'	Blue Waves Jade Plant	0.4m	200mm
	Crinum pedunculatum	Swamp Lily / River Lily	0.5-1m	45L
	Doodia aspera	Prickly Rasp Fern	0.35m	200mm
	Doryanthes excelsa	Gynea Lily	2-3m	45L
	Elettaria cardamomun	Malabar Cardamom	0.6-3m	200mm
	Eriostemon australasius	Pink Wax Flower	1-2m	200mm
	Gardenia jasminoides	Gardenia	1.5-2m	200mm
	Grevillea 'Superb'	Grevillea	1m	200mm
	Grevillea buxifolia	Grey Spider Flower	0.5-2m	200mm
	Grevillea mucronulata	Green Spider Flower	0.3-2m	200mm
	Grevillea rosmarinifolia	Rosemary Spider Flower	2m	200mm
	Grevillea speciosa	Red Spider Flower	3m	200mm
	Grevillea speciosa 'Lady O'	Red Spider Flower	3.5m	300mm
	Isopogon anemonifolius	Drumsticks	1-2m	200mm
	Leptospermum 'Copper Glow'	Tea Tree	2-3m	200mm
	Lomatia myricoides	River Lomatia	2-5m	200mm
	Loropetalum chinense 'Plum Delight'	Chinese Fringe Flower	2.5m	200mm
	Macrozamia communis	Burrawang	2m	45L
	Melaleuca 'Claret Tops'	Snow in Summer / Dwarfed Narrow-leafed Paperbark	1-1.5m	200mm
	Murraya paniculata	Orange Jessamine	3m	300mm
	Myoporum parvifolium	Creeping Boobiala	0.5m	200mm
	Phebalium squamulosum	Scaly Phebalium / Forest Phebalium	1-2m	200mm
	Philodendron 'Xanadu'	Dwarf Philodendron	1m	200mm
	Photinia 'Red Robin'	Photinia / Red Photinia	3-5m	200mm
	Raphiolepis 'Oriental Pearl'	Raphiolepis 'Oriental Pearl' / Indian Hawthorn	2-3m	300mm
	Syzygium 'Cascade'	Pink Flowering Lillypilly	2-3m	300mm
	Syzygium 'Southern Form'	Lillypilly	1-2m	300mm
	Syzygium 'Tiny Trev'	Dwarf Lillypilly	0.5m	200mm
	Viburnum odoratissimum 'Emerald Lustre'	Sweet Viburnum	3-4m	300mm
	Westringia fruticosa 'Aussie Box'	Dwarf Coastal Rosemary	0.8m	300mm
	Xanthorrhoea sp.	Grass Tree	1-2m	45L
GROUNDCOVERS				
	Banksia serrata 'Pygmy Possum'	Prostrate Old Man Banksia	8-10m	200mm
	Banksia spinulosa 'Birthday Candles'	Dwarf Banksia	0.45m	200mm
	Blandfordia nobilis	Christmas Bells	0.8m	150mm
	Carpobrotus glaucescens	Pigface	0.3m	150mm
	Clivia miniata	Kaffir Lily	0.45m	200mm
	Gazania tomentosa	Gazania / Yellow Gazania	0.3m	200mm
	Grevillea bitemata	Cascading White Flowering Grevillea	1m	150mm
	Grevillea 'Bronze Rambler'	Grevillea	0.3m	200mm
	Grevillea 'Gaudi Chaudi'	Grevillea	0.3m	200mm
	Grevillea lanigera 'Mt Tamboritha'	Prostrate Woolly Grevillea	0.5m	200mm
	Grevillea 'Poorinda Royal Mantle'	Red Prostrate Grevillea	0.2m	150mm
	Helichrysum ramosissimum	Common everlasting, yellow buttons	1.5m	200mm
	Juniperus conferta	Shore Juniper	0.3m	200mm
GRASSES				
	Juncus usitatus	Wetland Sedge / Tussock Rush	1.5m	200mm
	Lomandra confertifolia 'Little Con'	Mat Rush	0.2m	200mm
	Lomandra hystrix	Green Mat-Rush	1m	200mm
	Lomandra longifolia	Spiny-Headed Mat Rush	1m	200mm
FERNS				
	Asplenium australasicum	Bird's-Nest Fern	0.6-1m	200mm

Perspective Views



Entry Driveway



Entry Driveway & Golf Course



ARTERRA DESIGN PTY LTD ABN 40 069 552 610
SUITE 602 / 51 RAWSON STREET, EPPING, NSW 2121
P 02 9957 2466 F 02 9957 3977 W ARTERRA.COM.AU

A For Authority Approval / DA
REVISION DESCRIPTION

RWS 13/06/18
CHKD DATE

PROJECT & CLIENT
Allambie Heights Village - Project 2

Allambie Heights Village Ltd.

DRAWING TITLE
Planting Schedule & Indicative Perspective Imagery L-SD-04

Project No : 18.11
Designed : CLB
Drawn : CLB
Scale : N/A

DRAWING NUMBER

REVISION
A

Printed at: 11:52 am 13/6/18

Perspective Views



View From Balcony



View From Terrace Looking East



Terrace Void and Palm Planting - Looking West



Terrace Void and Palm Planting - Looking East



ARTERRA DESIGN PTY LTD ABN 40 069 552 610
SUITE 602 / 51 RAWSON STREET, EPPING, NSW 2121
P 02 9957 2466 F 02 9957 3977 W ARTERRA.COM.AU

A	For Authority Approval / DA	RWS	13/06/18
REVISION	DESCRIPTION	CHKD	DATE

PROJECT & CLIENT
Allambie Heights Village - Project 2

Allambie Heights Village Ltd.


DRAWING TITLE
Indicative Perspective Imagery

Project No : 18.11
Designed : CLB
Drawn : CLB
Scale : N/A

DRAWING NUMBER
L-SD-05

REVISION
A

Printed at: 11:52 am 13/6/18

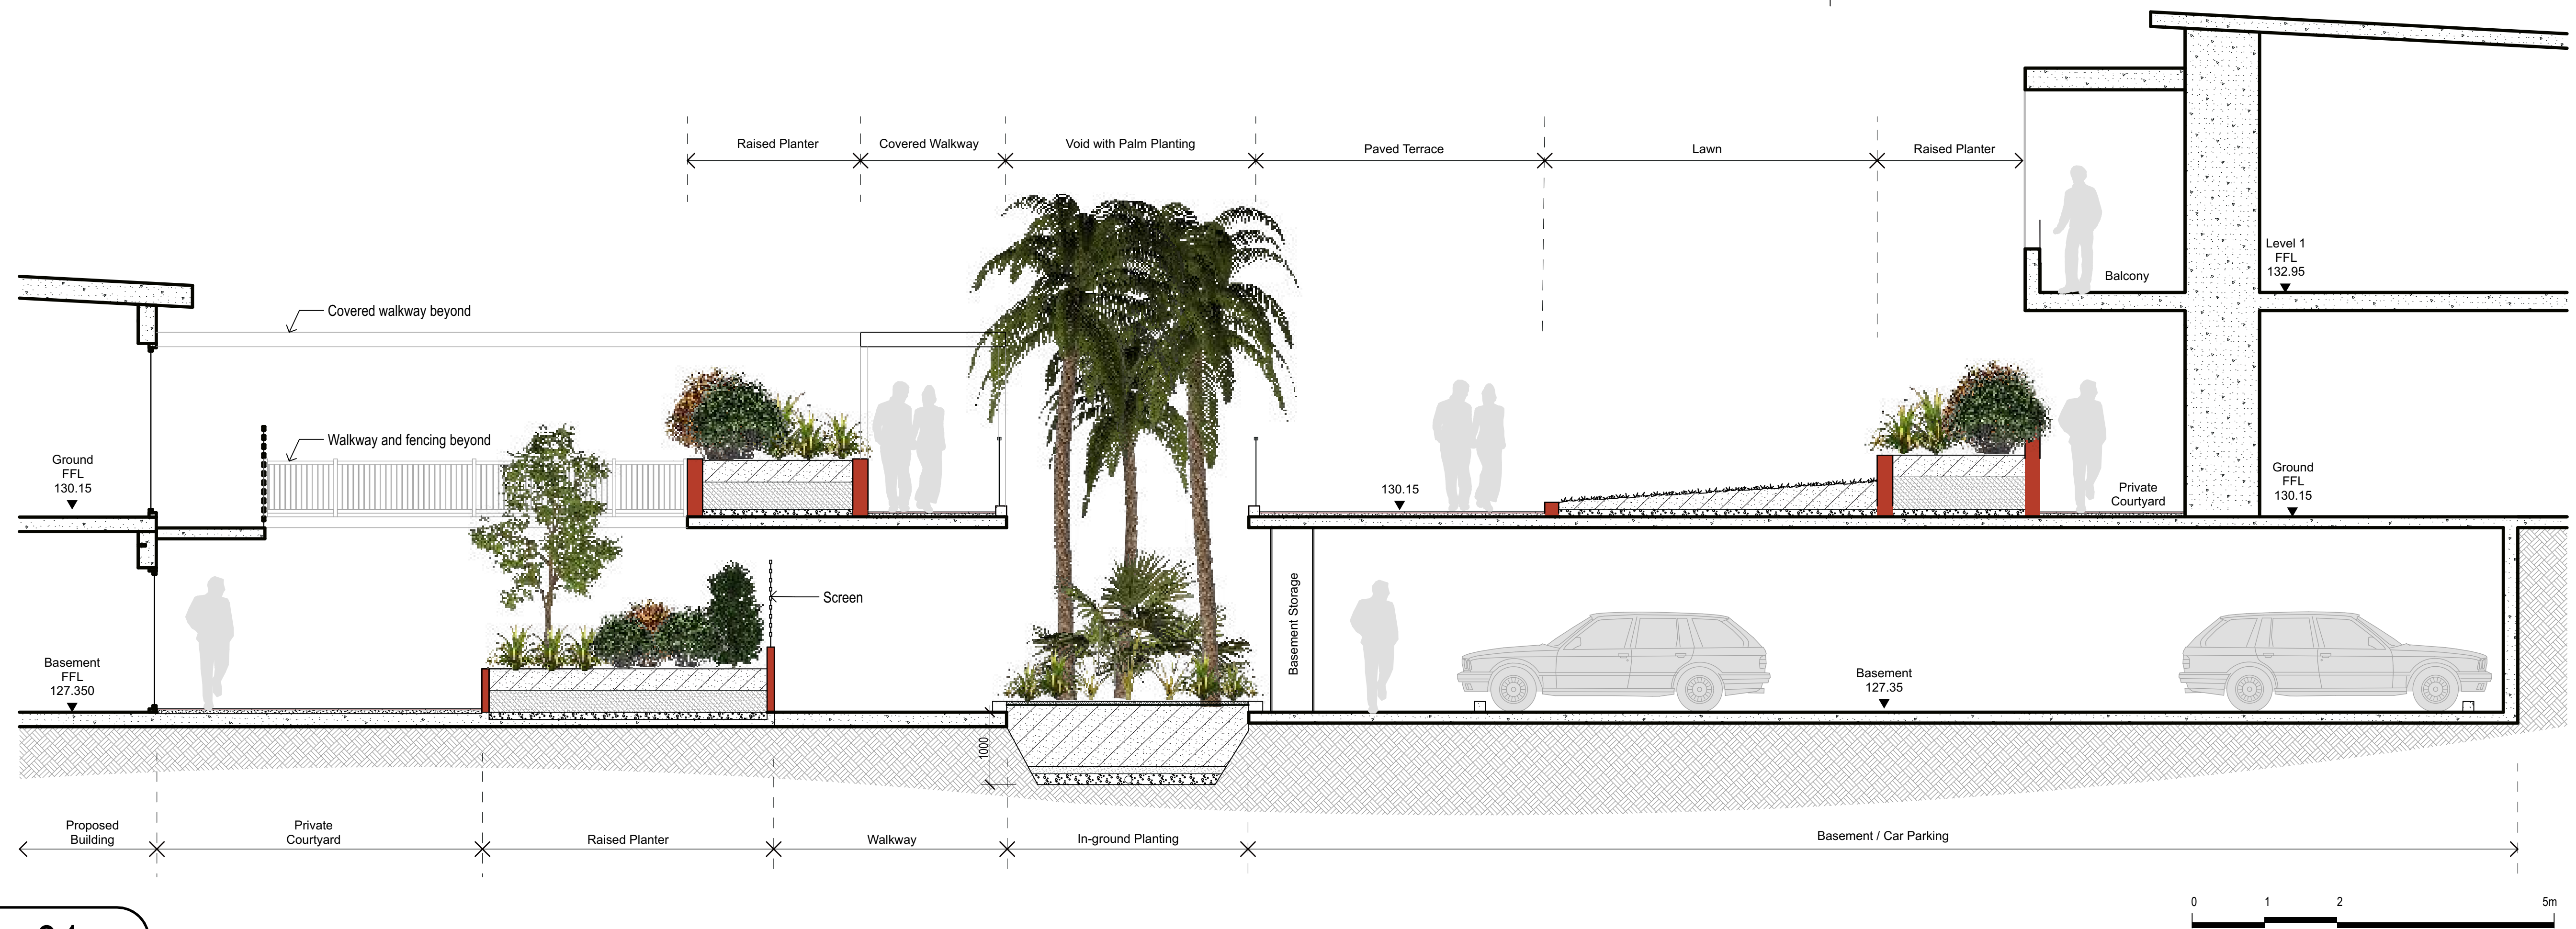

01

Section AA - Residential Dwellings and On-Structure Landscape

Perspective View of Residential Terrace - Overall



Indicative Plant Imagery



Elaeocarpus eumundii



Livistona australis



Raphis excelsa



Philodendron 'Xanadu'



ARTERRA DESIGN PTY LTD ABN 40 069 552 610
SUITE 602 / 51 RAWSON STREET, EPPING, NSW 2121
P 02 9957 2466 F 02 9957 3977 W ARTERRA.COM.AU

A For Authority Approval / DA
REVISION DESCRIPTION

RWS 13/06/18
CHKD DATE

PROJECT & CLIENT
Allambie Heights Village - Project 2

Allambie Heights Village Ltd.

DRAWING TITLE
Landscape Section and Character Images

Project No : 18.11
Designed : CLB
Drawn : CLB
Scale : As Shown

DRAWING NUMBER
L-SD-06

REVISION
A

Plotted at: 11:52 am 13/6/18

Indicative Character Images



Grevillea 'Poorinda Royal Mantle'



Lomandra longifolia



Juncus usitatus




Feature sandstone rock walls



Crinum pedunculatum

Perspective View of Pool Building and Pond

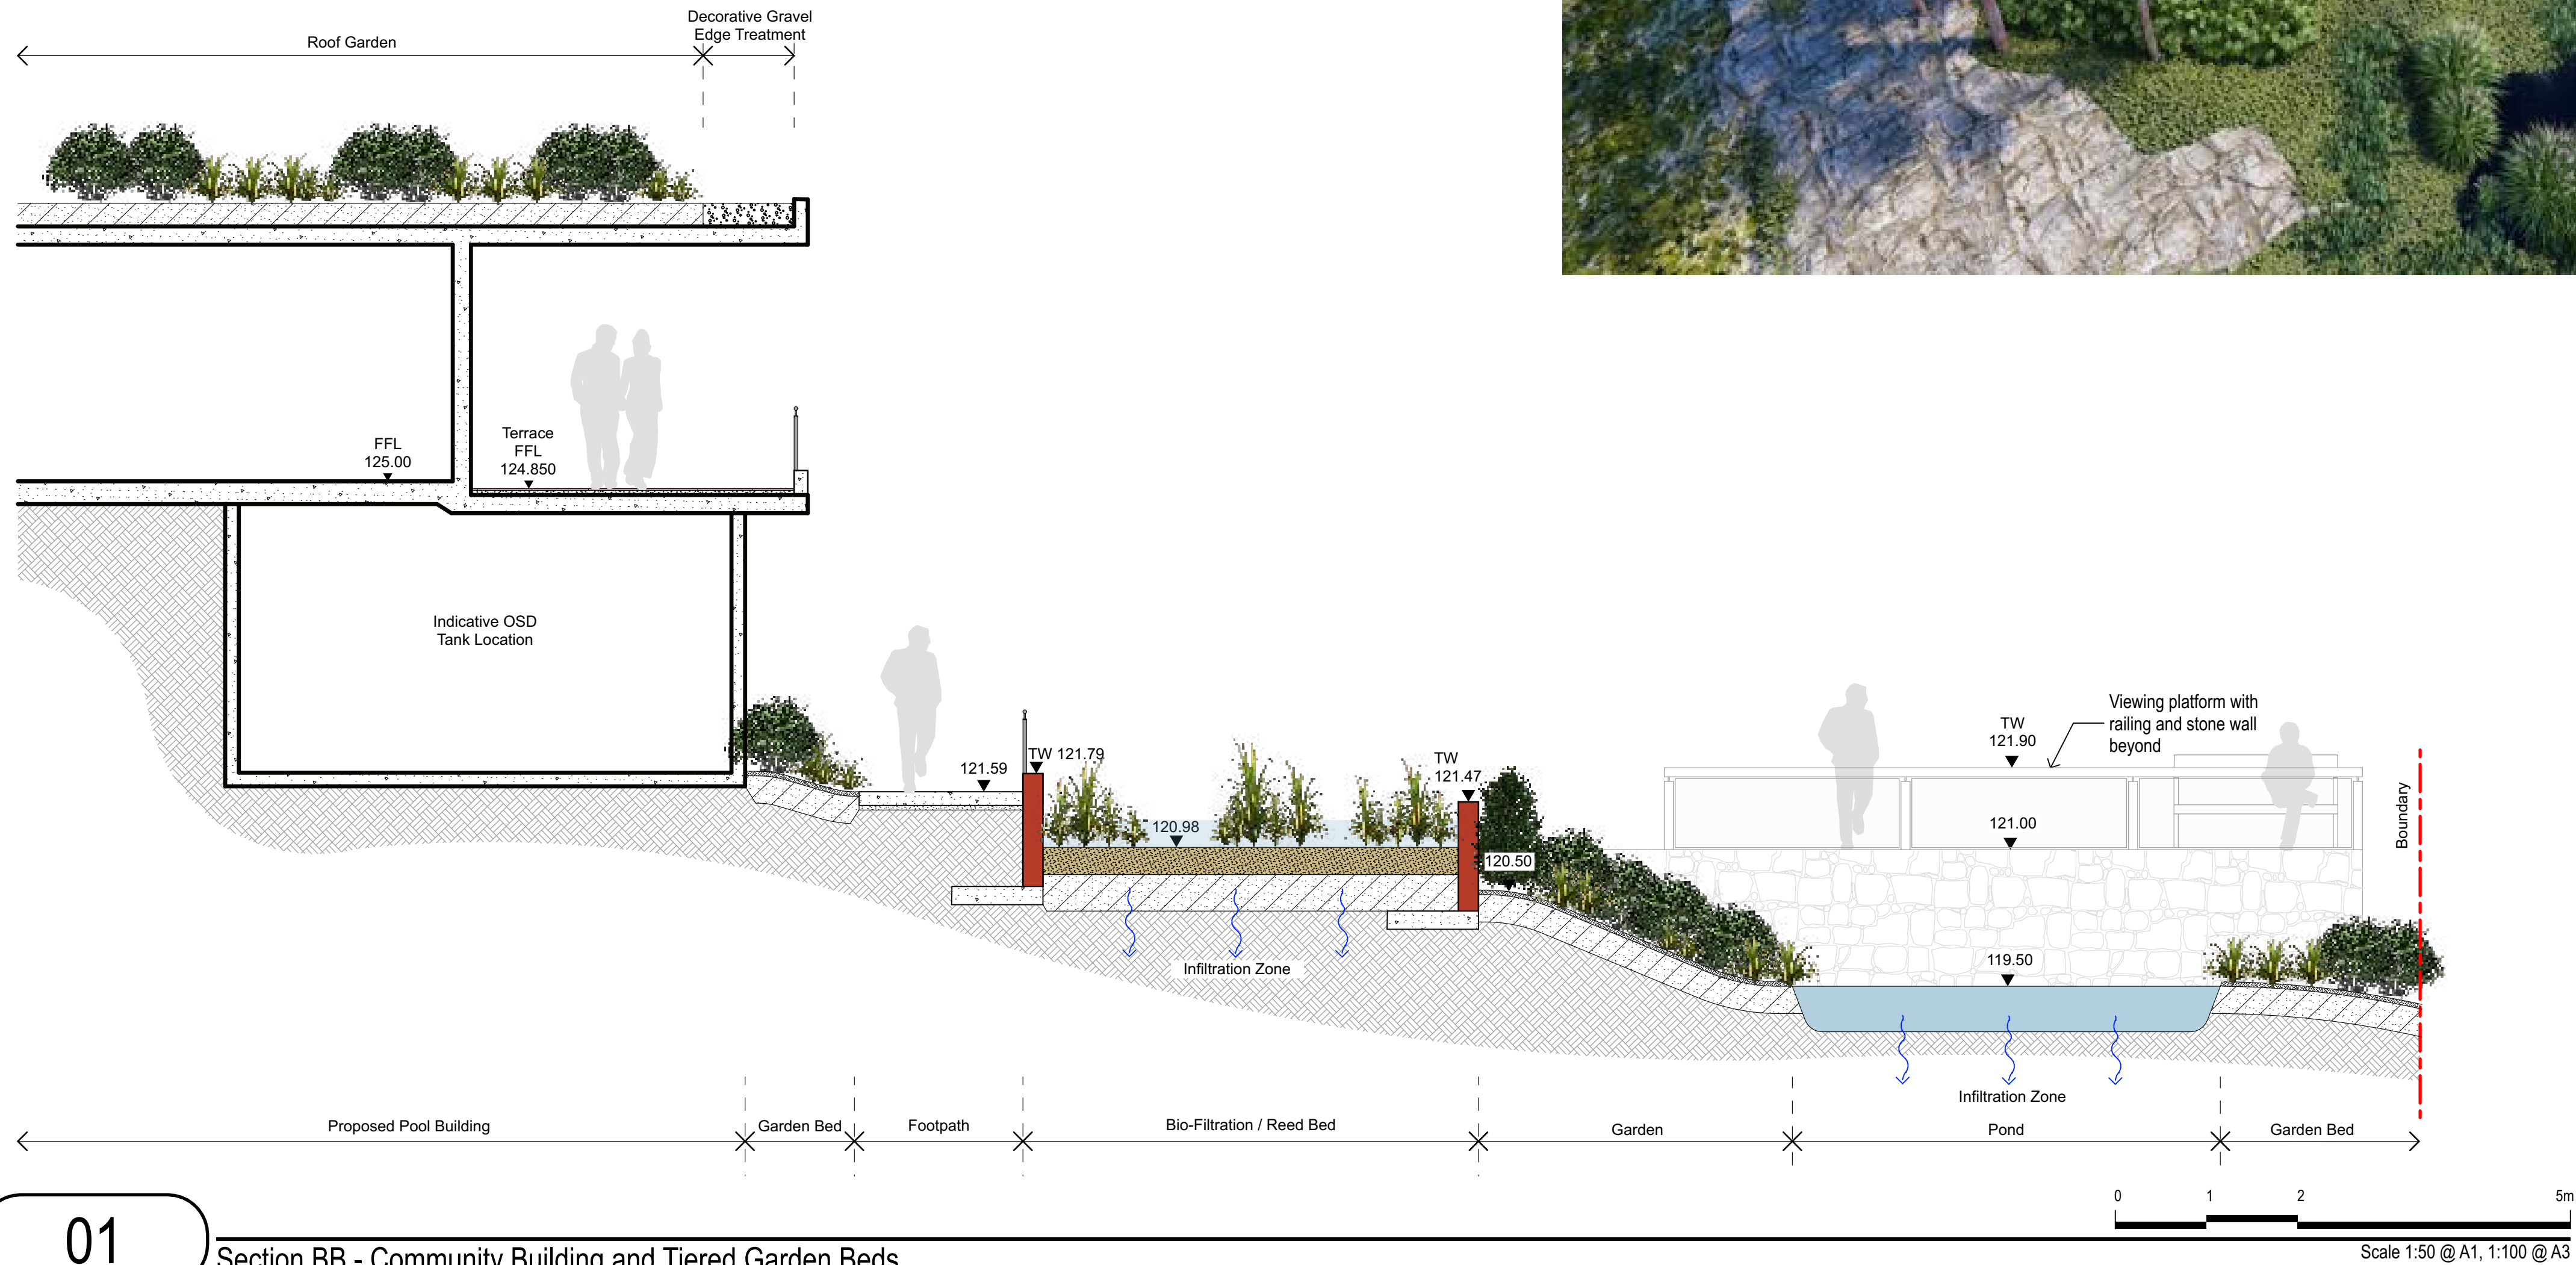

Indicative Character Images



Reeds and sandstone boulders



Decorative pond



ARTERRA DESIGN PTY LTD ABN 40 069 552 610
SUITE 602 / 51 RAWSON STREET, EPPING, NSW 2121
P 02 9957 2466 F 02 9957 3977 W ARTERRA.COM.AU

A For Authority Approval / DA
REVISION DESCRIPTION
RWS 13/06/18
CHKD DATE

PROJECT & CLIENT
Allambie Heights Village - Project 2

Allambie Heights Village Ltd.

DRAWING TITLE
Landscape Section and Character Images

Project No : 18.11
Designed : CLB
Drawn : CLB
Scale : As Shown

DRAWING NUMBER
L-SD-07

REVISION
A

Printed at: 11:52 am 13/6/18