

Date: 20th October 2010
Scale 1:100 @ A1
Datum AHD Sheet 1 of 4
Reference: 20934



[illegible]





Prepared for the exclusive use of
THE OWNERS SP 4129



LEVEL & FEATURE SURVEY
48A Queenscliff Road, Queenscliff
SP 4129 & SP 81756

MONTEK

Property Surveys
Registered Surveyors
T 02 9922 4996 F 02 9225 9880
info@montek.com.au www.montek.com.au

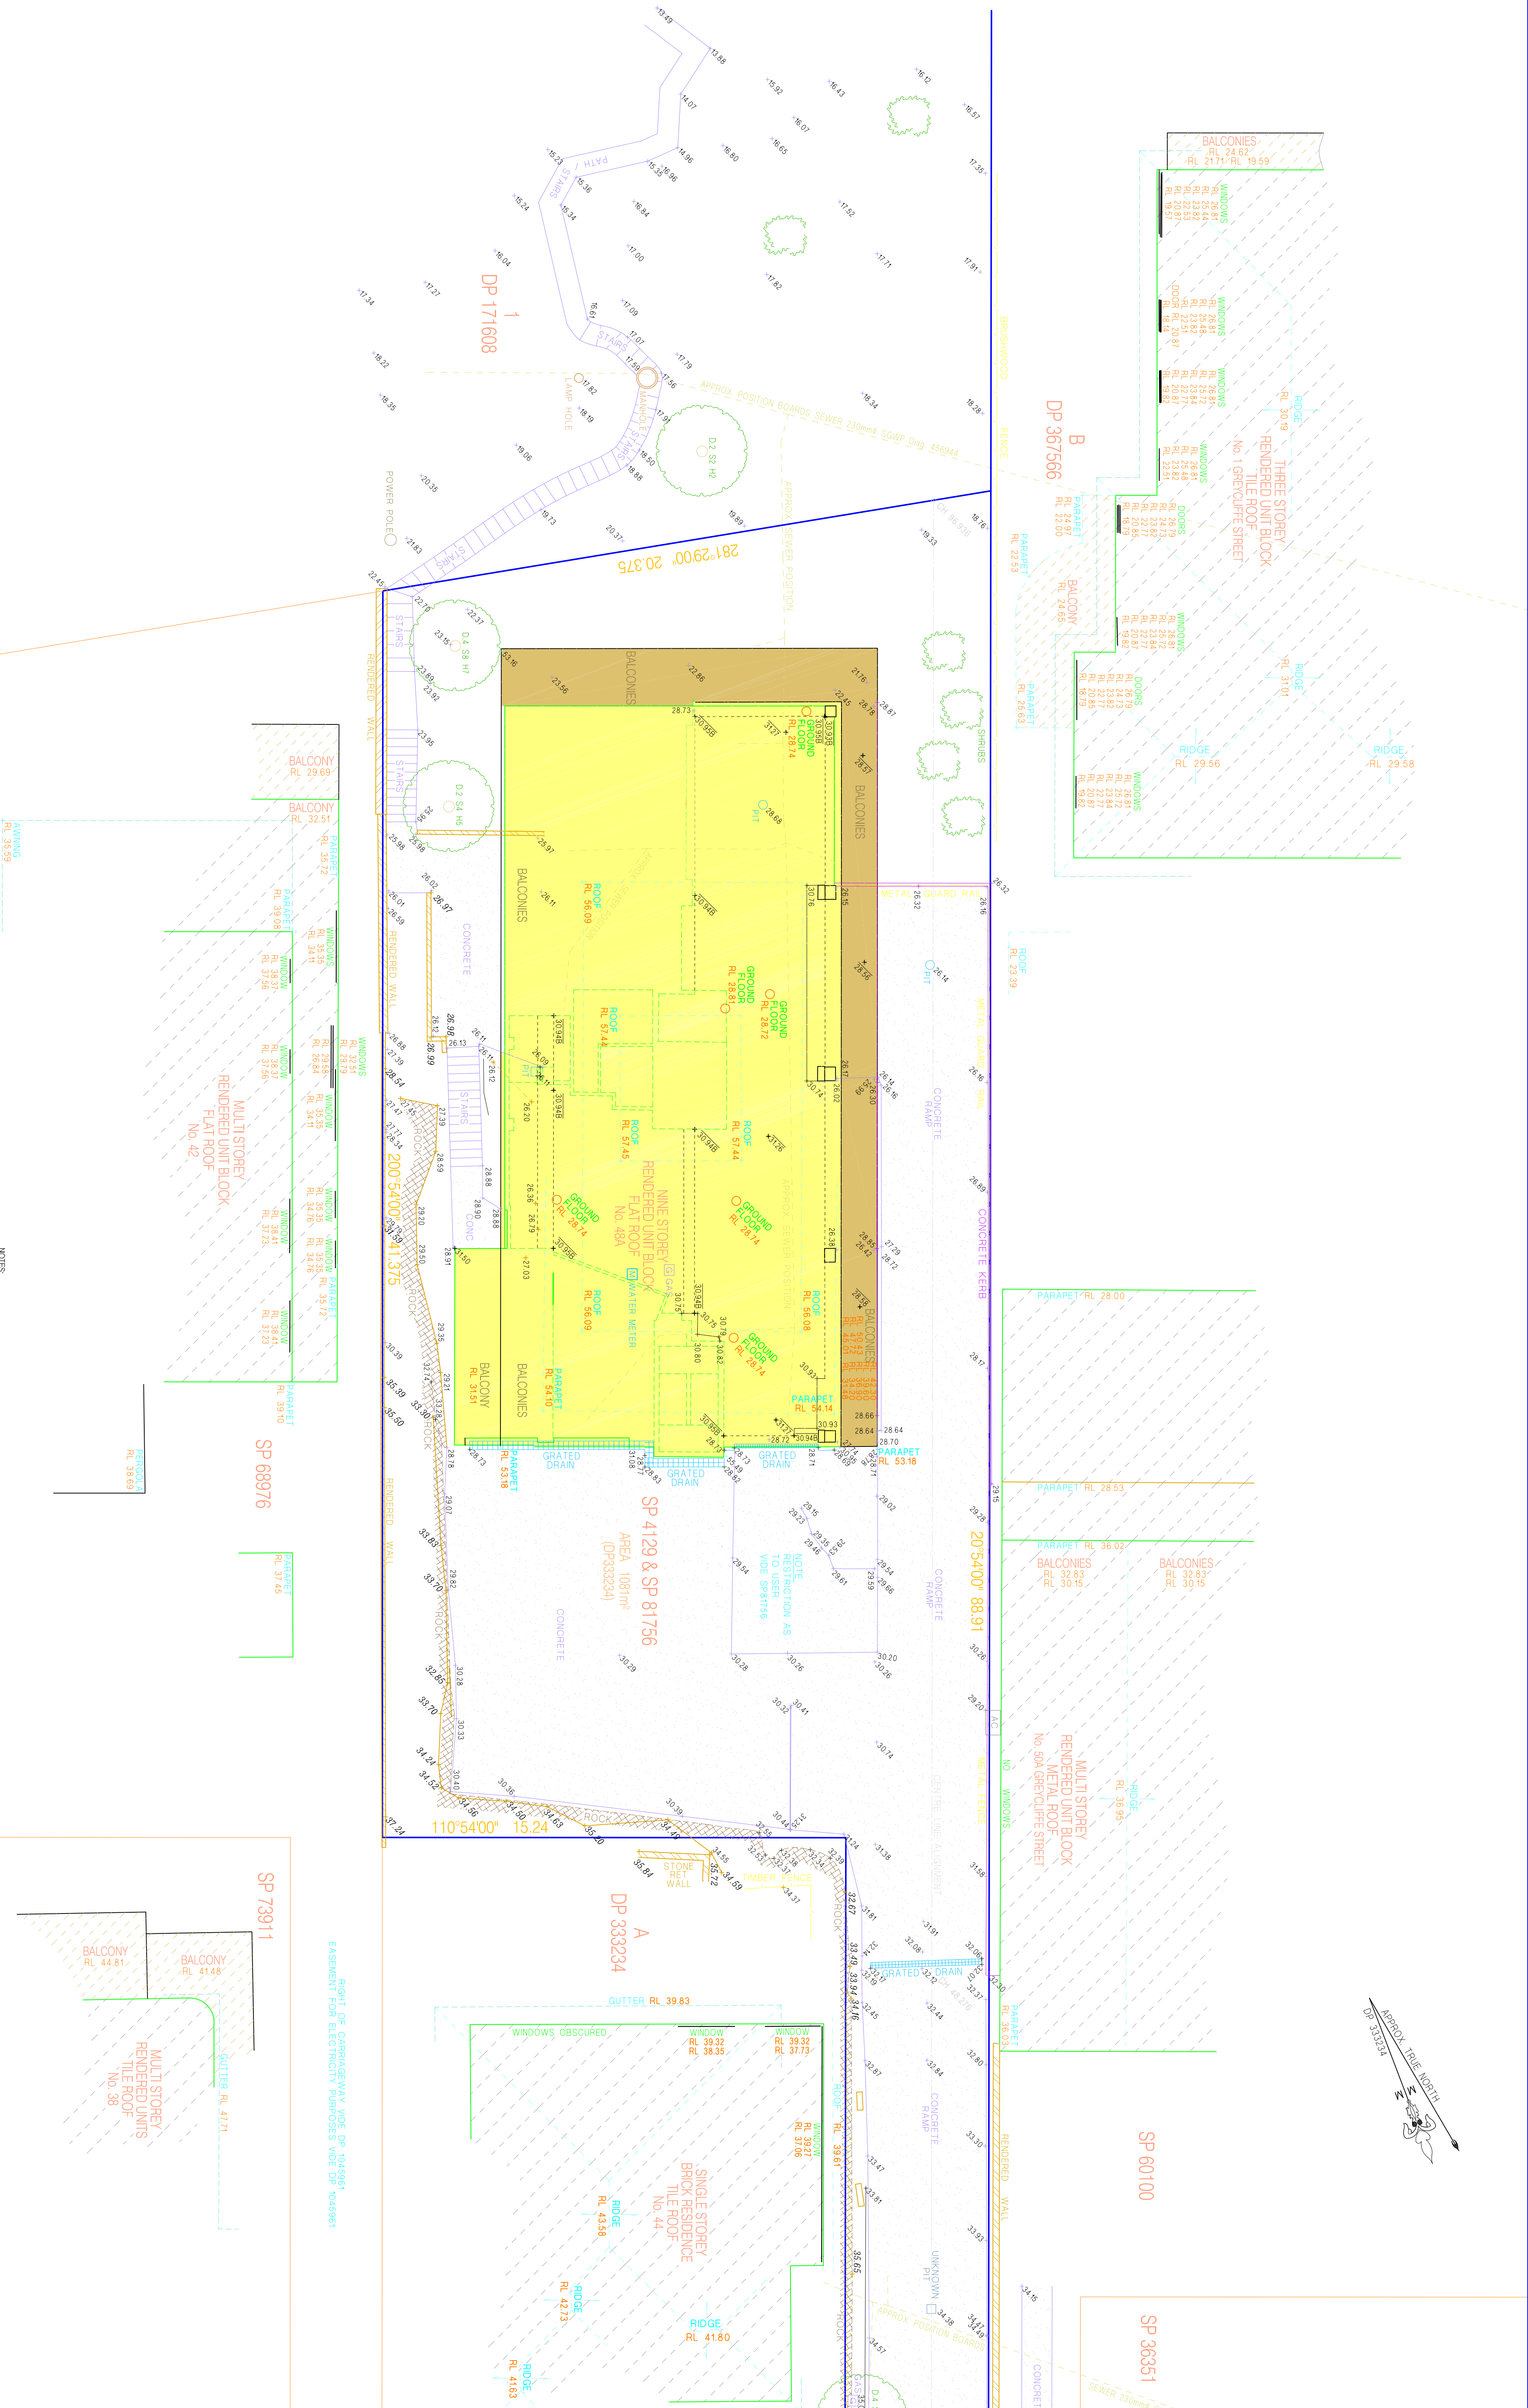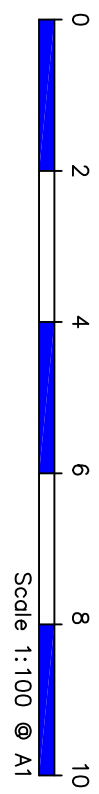

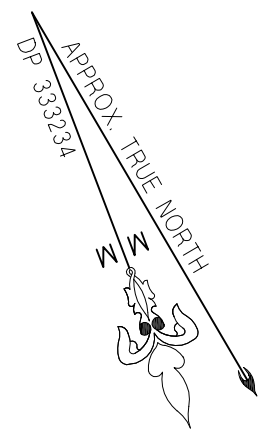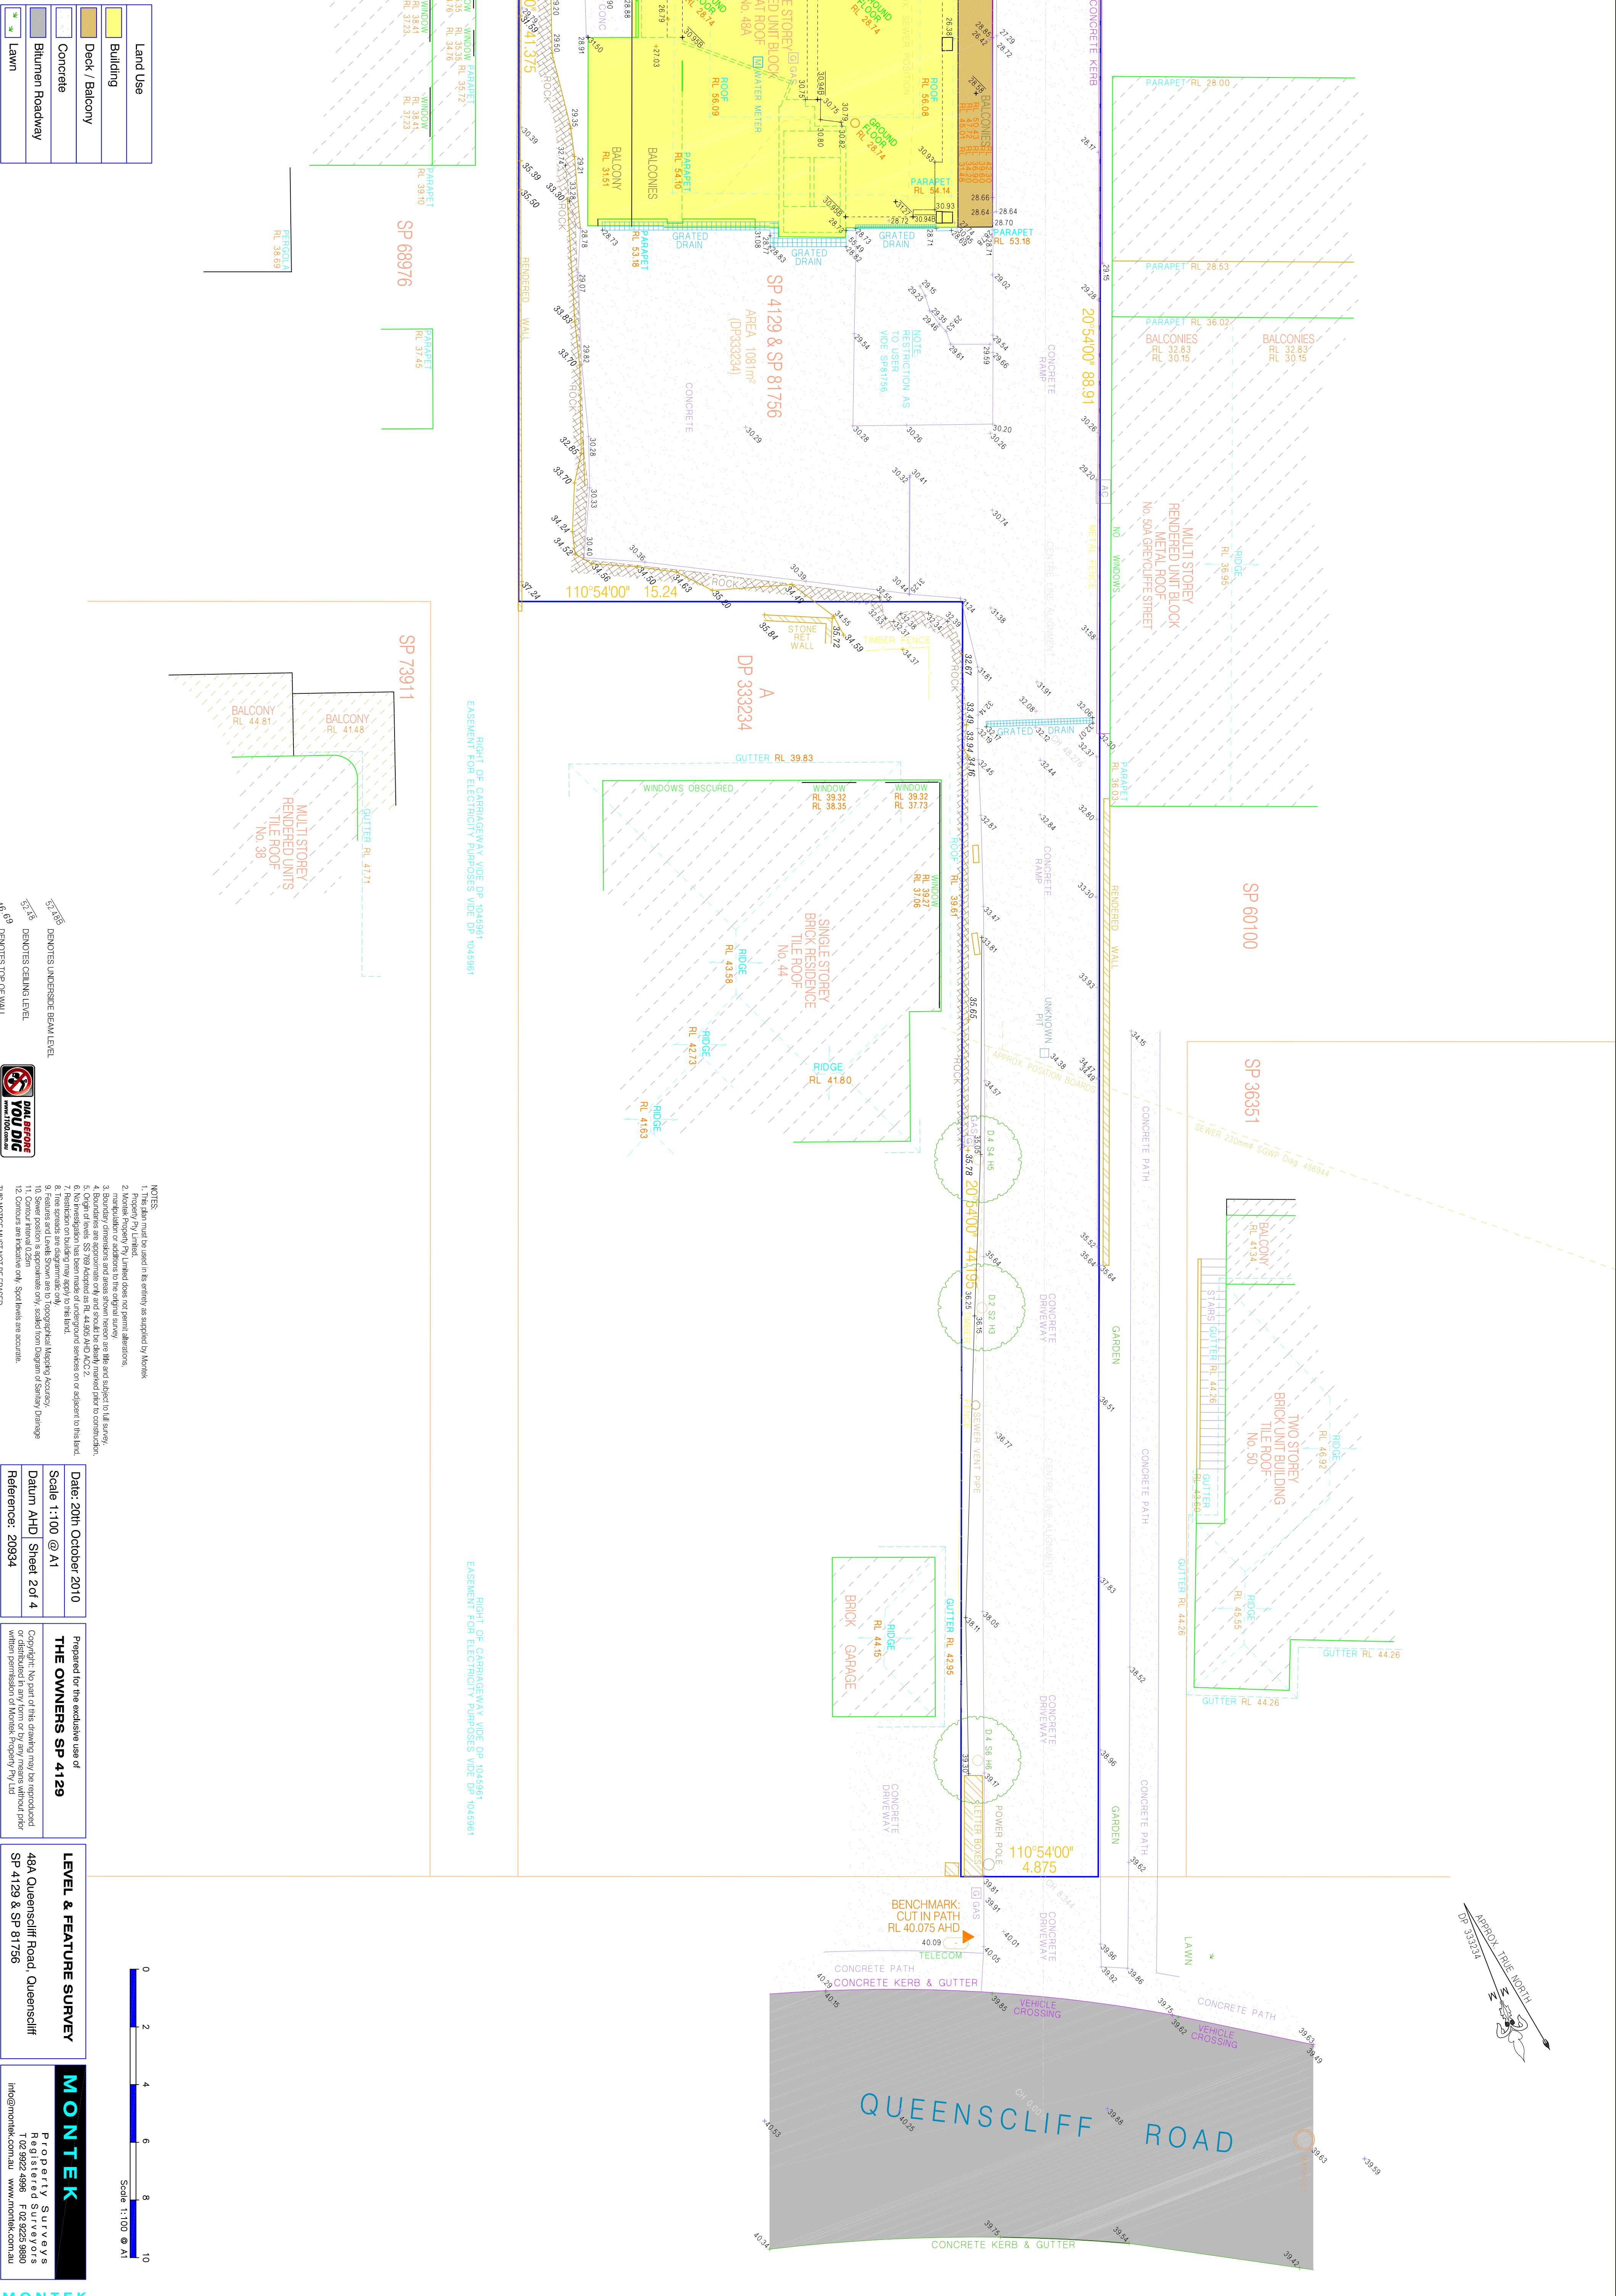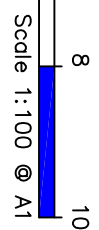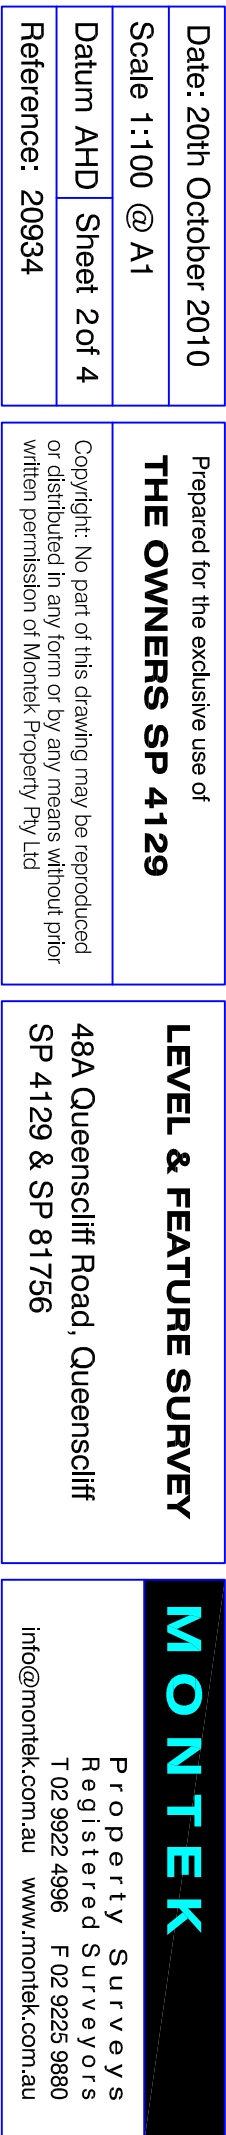


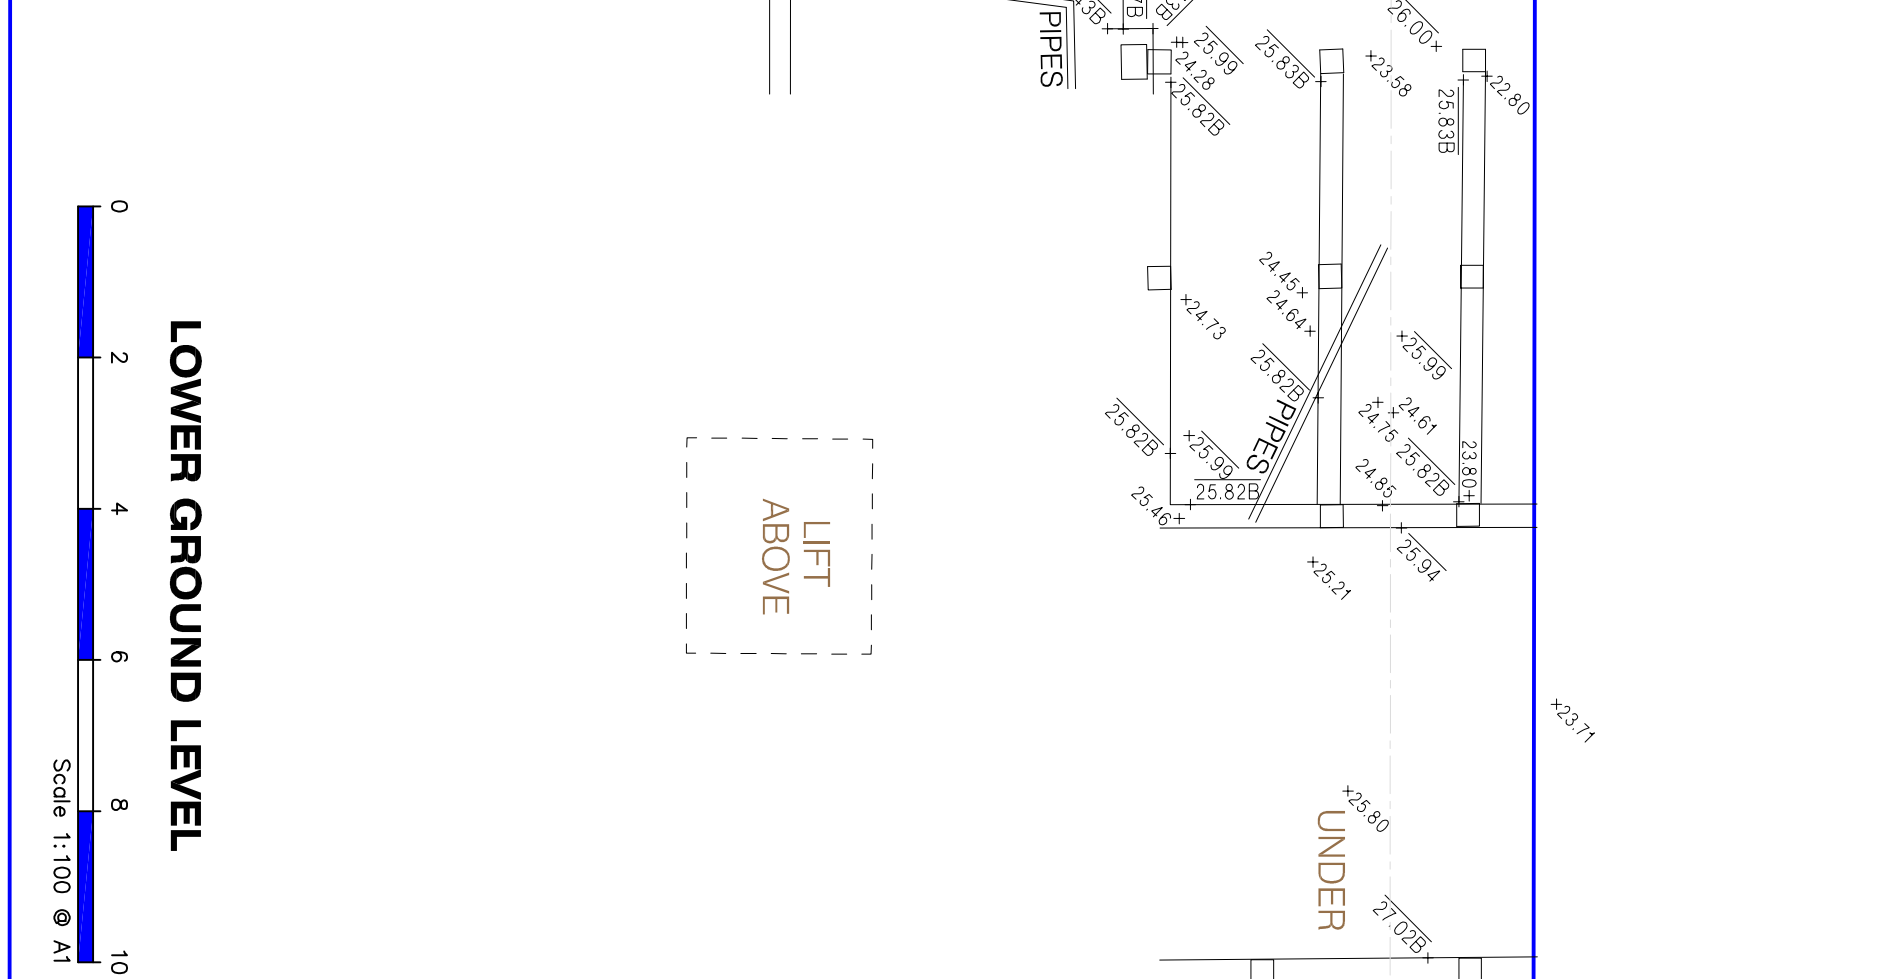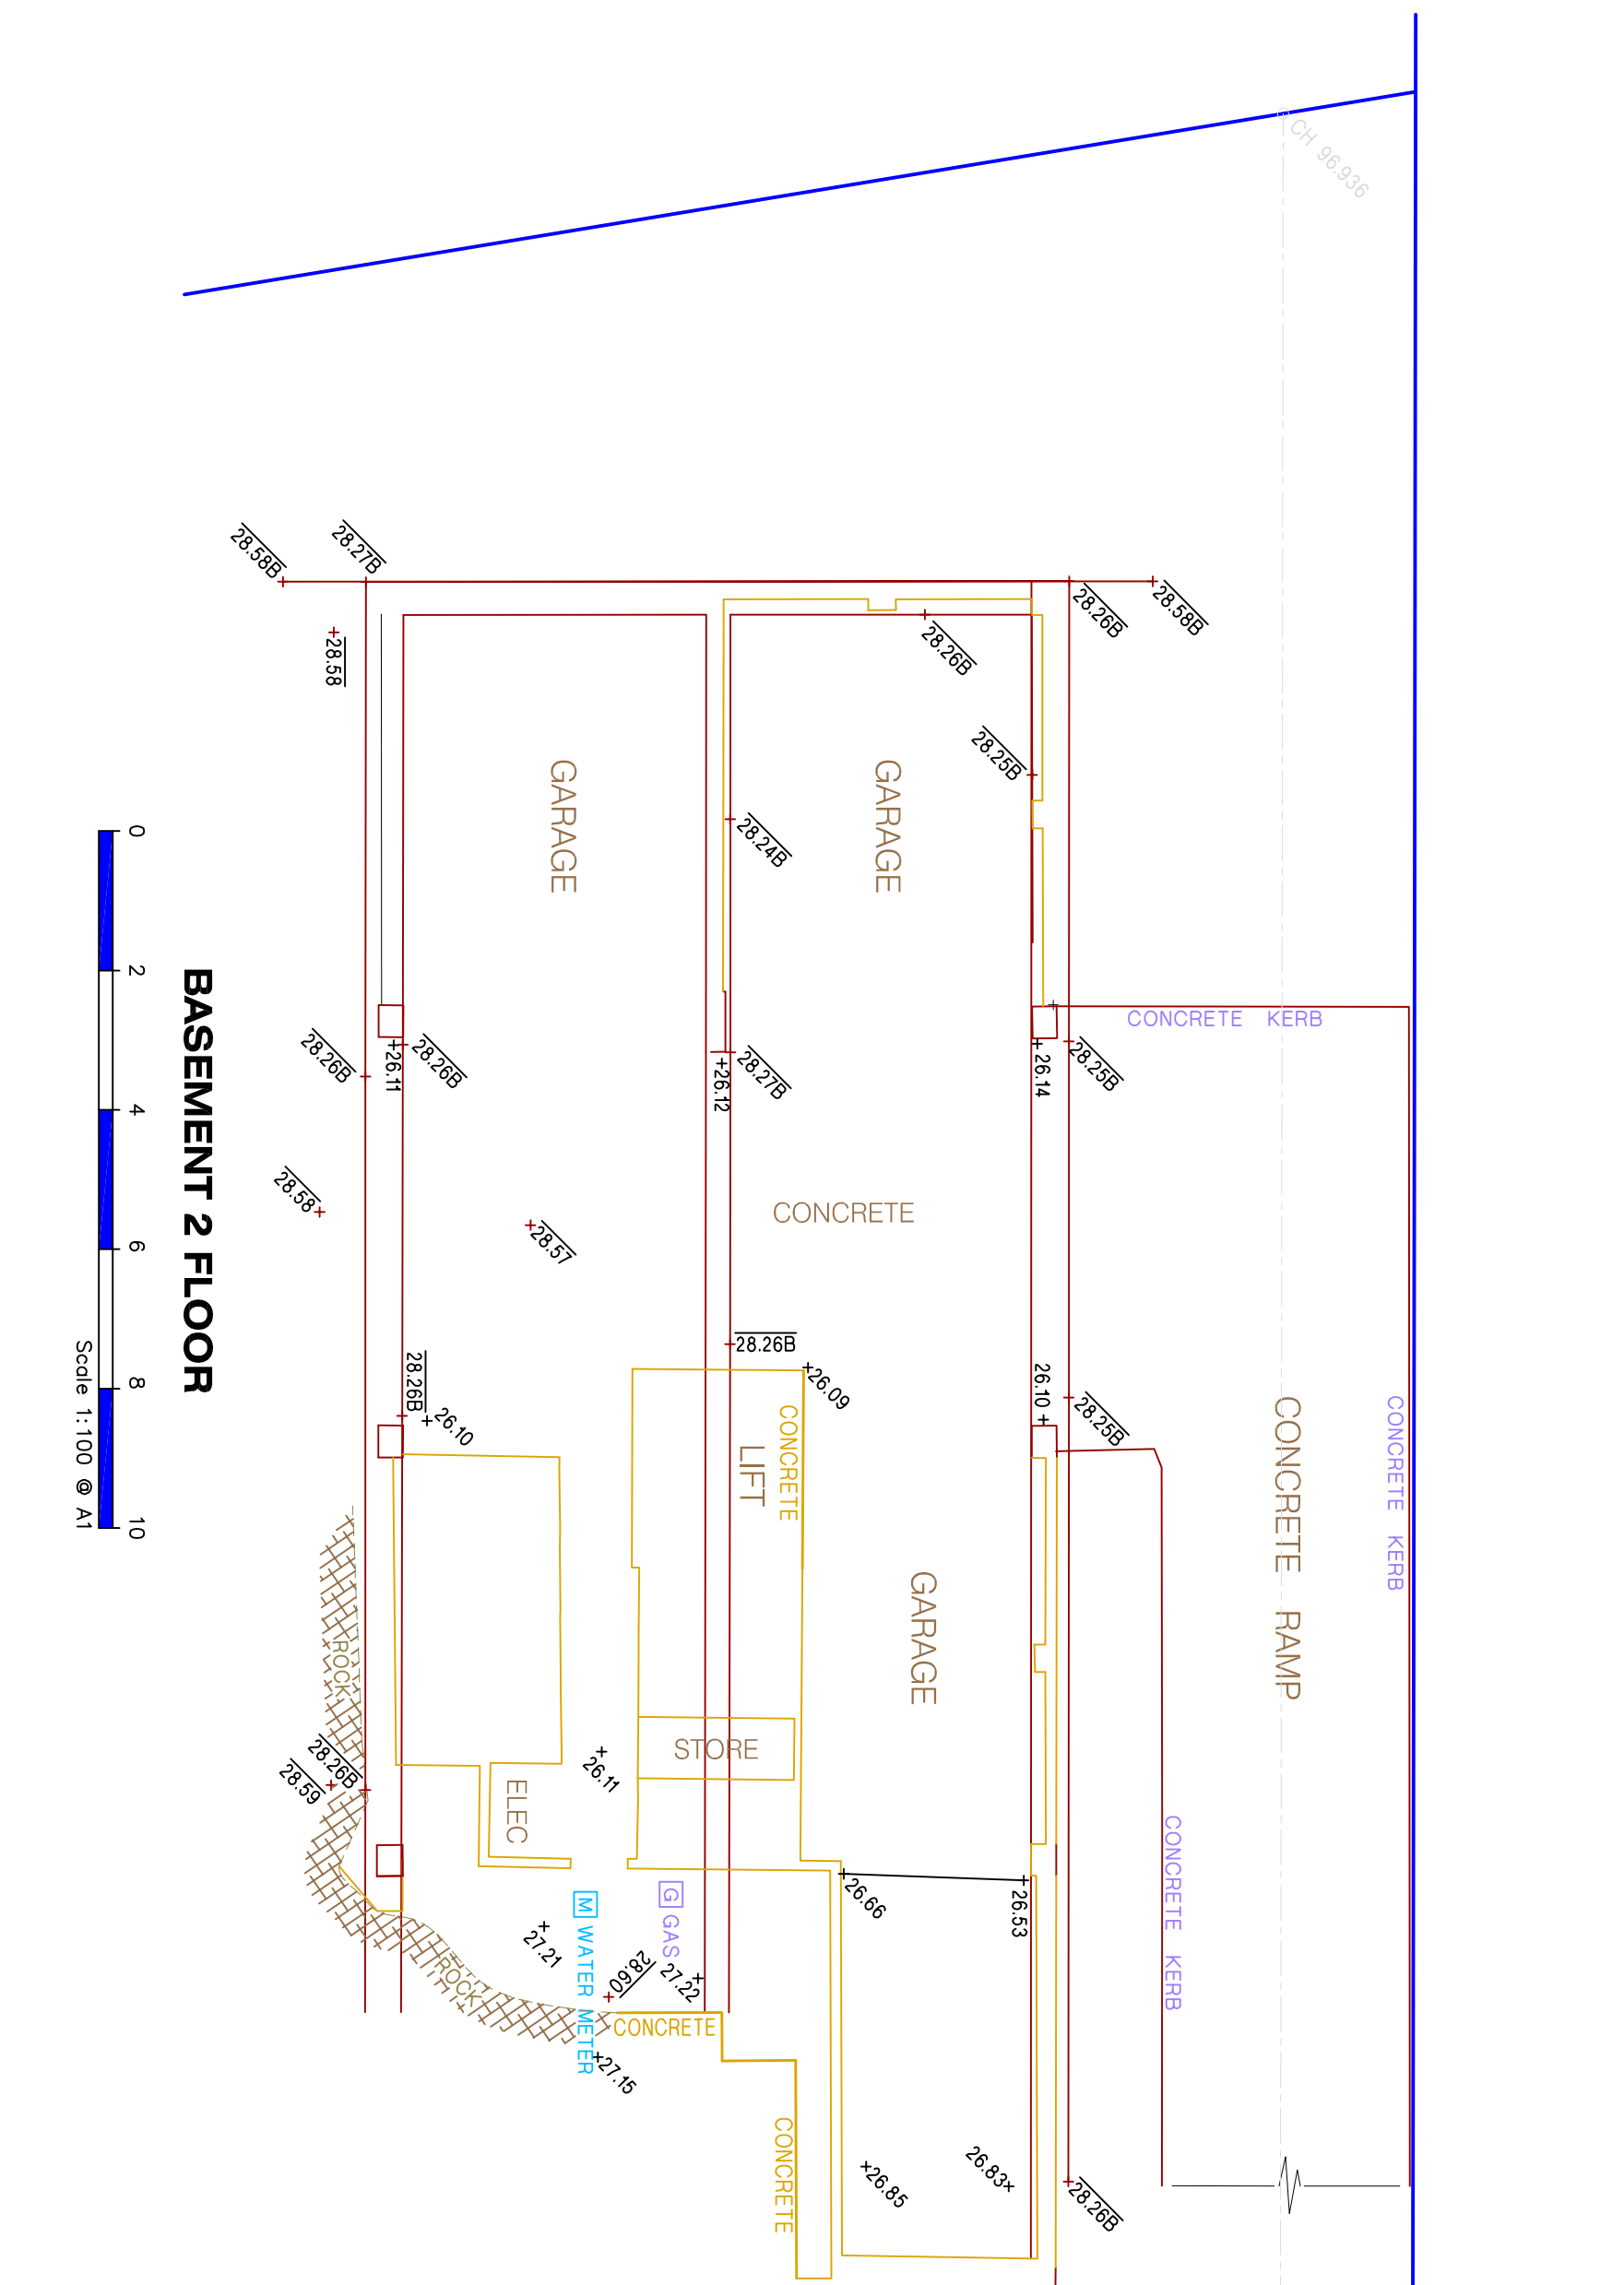

- NOTES:**
1. This plan must be used in its entirety as supplied by Monitek Property, Inc. Limited.
 2. Monitek Property, Inc. Limited does not permit alterations, modifications or additions to the original survey.
 3. Boundary dimensions and areas shown herein are life and standard.
 4. Boundaries are approximate only and should be clearly marked.
 5. Original of levels is SS 789 adopted as TA 44560 04/00/02.
 6. The plan is not to be used for any other purpose or services on any other site.
 7. Restrictions of building must apply to this land.
 8. True positions are diagrammatic only.
 9. Features and levels shown are to a topographic Map/ing of 1:50,000.
 10. Sewer position is approximate only as indicated by Diagram of 1:50,000.
 11. Contour interval 0.25m
 12. Contours are indicative only. Spot levels are accurate.
- THIS NOTICE MUST NOT BE ERASED.**

Prepared for the exclusive use of
THE OWNERS SP 4129

MONTEK
Property Surveys
Registered Surveyors
T 02 9932 4996 F 02 9225 9880
info@montek.com.au www.montek.com.au

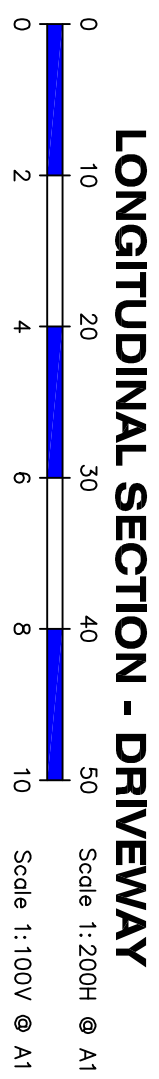

THIS NOTICE MUST NOT BE ERASED.

Date: 20th October 2010	Prepared for the exclusive use of THE OWNERS SP 4129
Scale AS SHOWN	
Datum AHD Sheet 3 of 4	
Reference: 20934	Copyright: No part of this drawing may be reproduced or distributed in any form or by any means without prior written permission of Inverick Property Pty Ltd
LEVEL & FEATURE SURVEY 48A Queenscliff Road, Queenscliff SP 4129 & SP 81756	
MONTEK Property Surveys Registered Surveyors T 02 9922 4966 F 02 9225 9890 info@montek.com.au www.montek.com.au	