


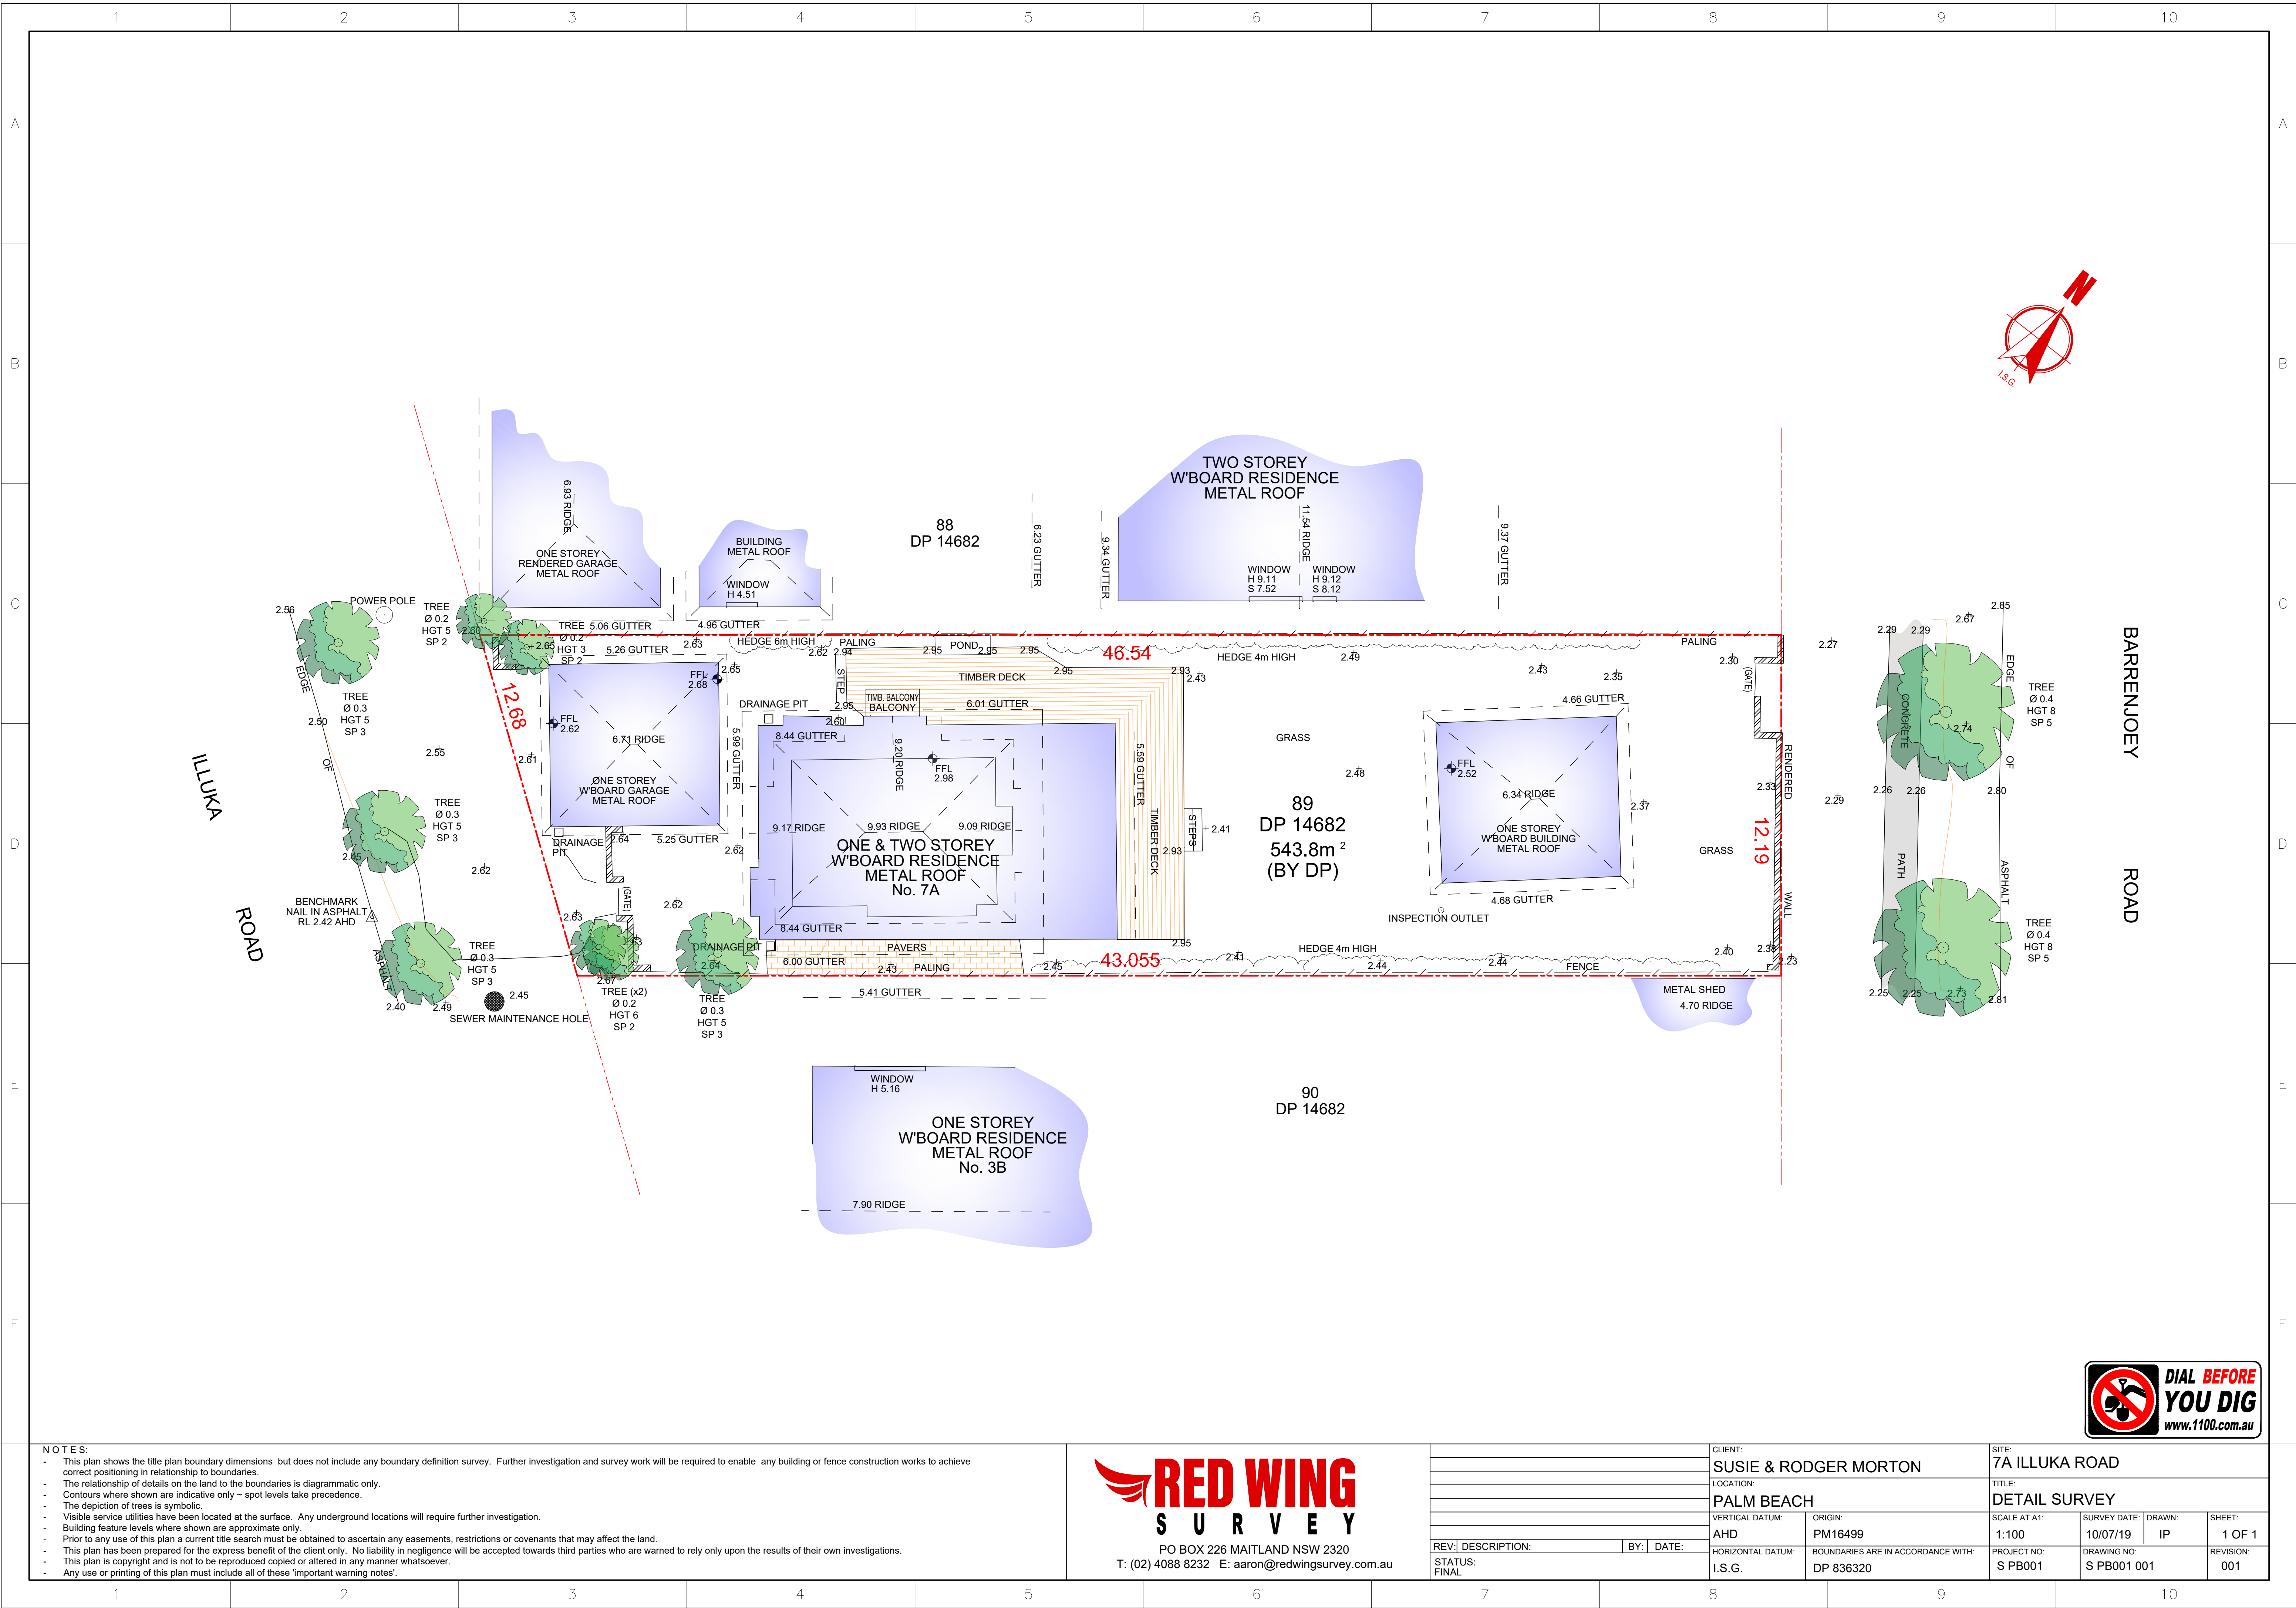

NOTES:

- This plan shows the title plan boundary dimensions but does not include any boundary definition survey. Further investigation and survey work will be required to enable any building or fence construction works to achieve correct positioning in relationship to boundaries.
- The relationship of details on the land to the boundaries is diagrammatic only.
- Contours where shown are indicative only ~ spot levels take precedence.
- The depiction of trees is symbolic.
- Visible service utilities have been located at the surface. Any underground locations will require further investigation.
- Building feature levels where shown are approximate only.
- Prior to any use of this plan a current title search must be obtained to ascertain any easements, restrictions or covenants that may affect the land.
- This plan has been prepared for the express benefit of the client only. No liability in negligence will be accepted towards third parties who are warned to rely only upon the results of their own investigations.
- This plan is copyright and is not to be reproduced copied or altered in any manner whatsoever.
- Any use or printing of this plan must include all of these 'important warning notes'.



**RED WING
SURVEY**

PO BOX 226 MAITLAND NSW 2320
T: (02) 4088 8232 E: aaron@redwingsurvey.com.au

CLIENT: SUSIE & RODGER MORTON		SITE: 7A ILLUKA ROAD	
LOCATION: PALM BEACH		TITLE: DETAIL SURVEY	
VERTICAL DATUM: AHD	ORIGIN: PM16499	SCALE AT A1: 1:100	SURVEY DATE: 10/07/19
HORIZONTAL DATUM: I.S.G.	BOUNDARIES ARE IN ACCORDANCE WITH: DP 836320	DRAWN: IP	SHEET: 1 OF 1
REV: DESCRIPTION: BY: DATE:		PROJECT NO: S PB001	DRAWING NO: S PB001 001
STATUS: FINAL		REVISION: 001	