

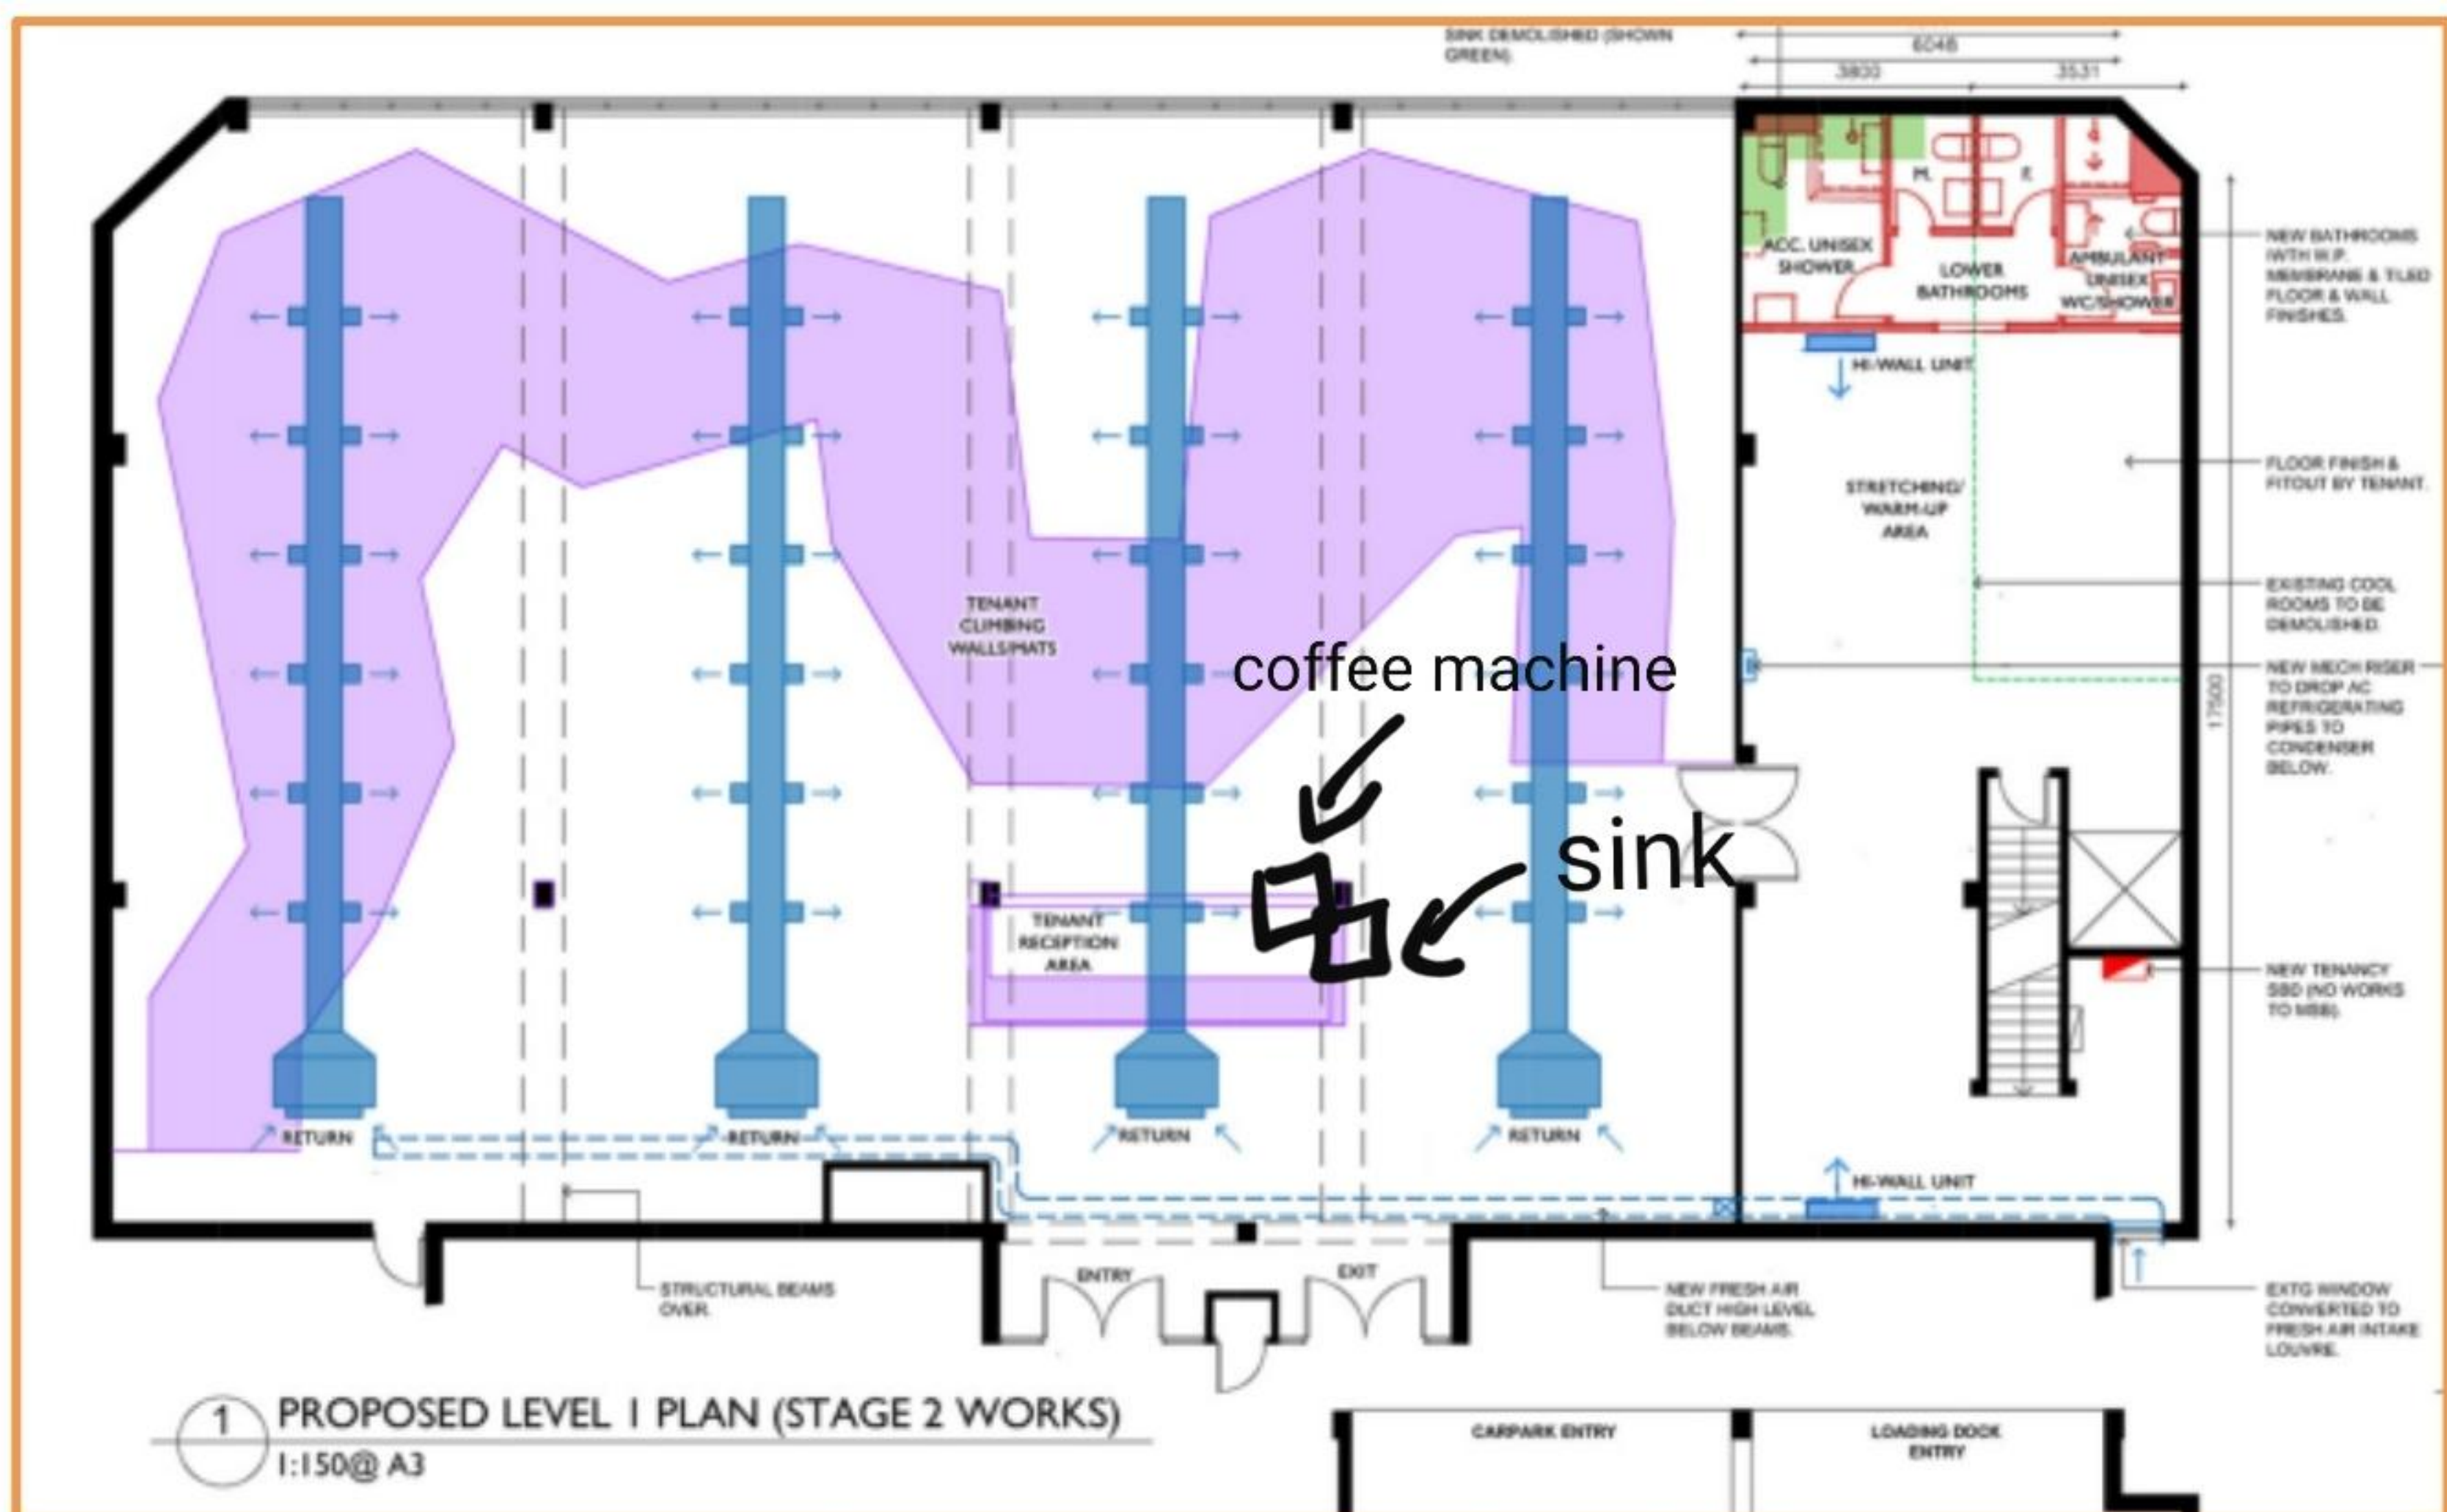


Figure 7: Proposed ground floor plan