


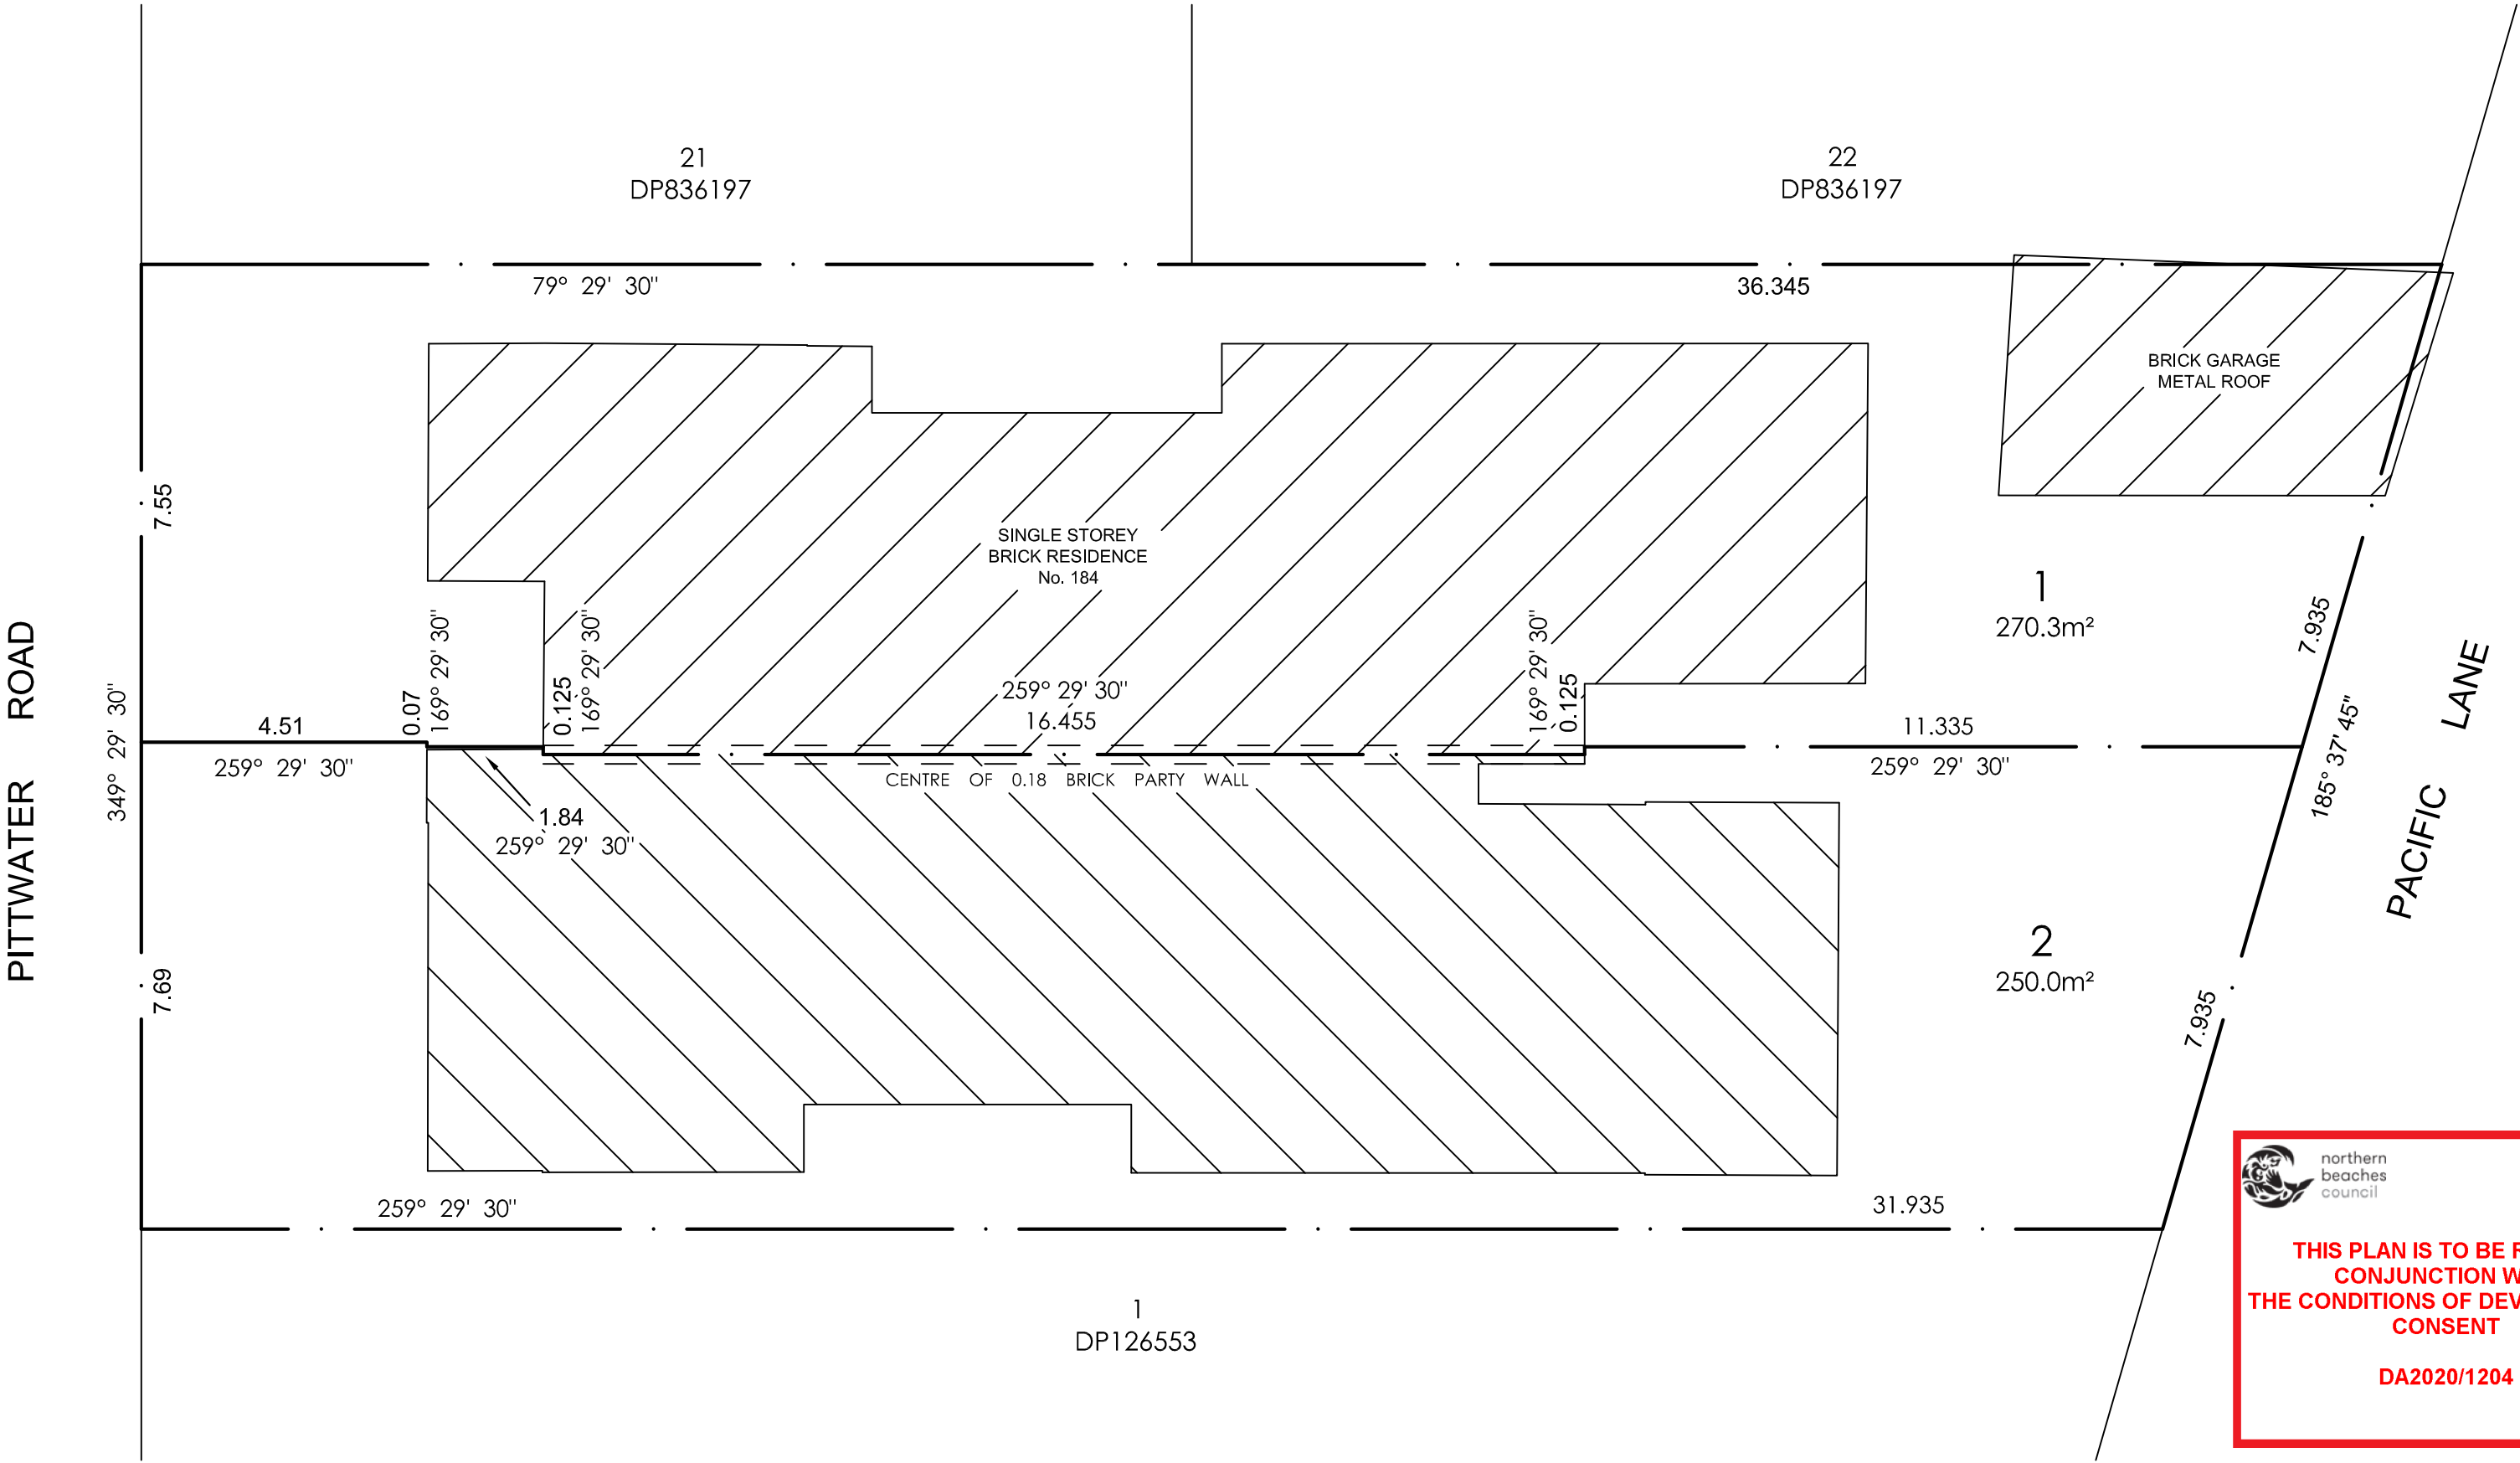

 northern
beaches
council

**THIS PLAN IS TO BE READ IN
CONJUNCTION WITH
THE CONDITIONS OF DEVELOPMENT
CONSENT**

DA2020/1204

BOUNDARY DIMENSIONS AND AREAS ARE SUBJECT TO FINAL SURVEY

Surveyor: SCOTT HOSKING Date of Survey: Surveyor's Reference: 3972DP	PLAN OF SUBDIVISION OF LOT 30 SECTION 2 IN D2427	LGA: NORTHERN BEACHES Locality : MANLY Subdivision No: Lengths are in metres. Reduction Ratio 1: 100	Registered	DRAFT REV A: 13/5/2020
--	--	---	------------	----------------------------------

	10	20	30	40	50	60	Table of mm	90	100	110	120	130	140
--	----	----	----	----	----	----	-------------	----	-----	-----	-----	-----	-----

