


\* THE BOUNDARIES HAVE NOT BEEN SURVEYED. The Title boundaries as shown hereon were not marked at the time of survey and have been determined by plan dimensions only and not by field survey.  
\* DO NOT SCALE OFF THIS PLAN.  
\* Services where shown are as noted by field survey. No search of services locations has been made.  
\* Heights at spot levels shown are an approximation only.


STREAMLINE  
Survey & Drafting

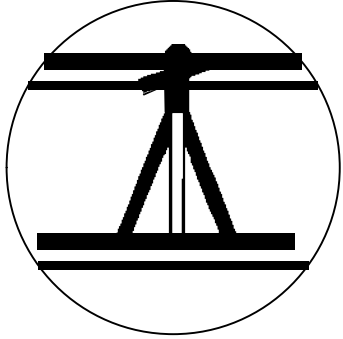

Mobile: 0410-145-722 - Lyle Wilkinson

Email: Stream1300@gmail.com

M.N.

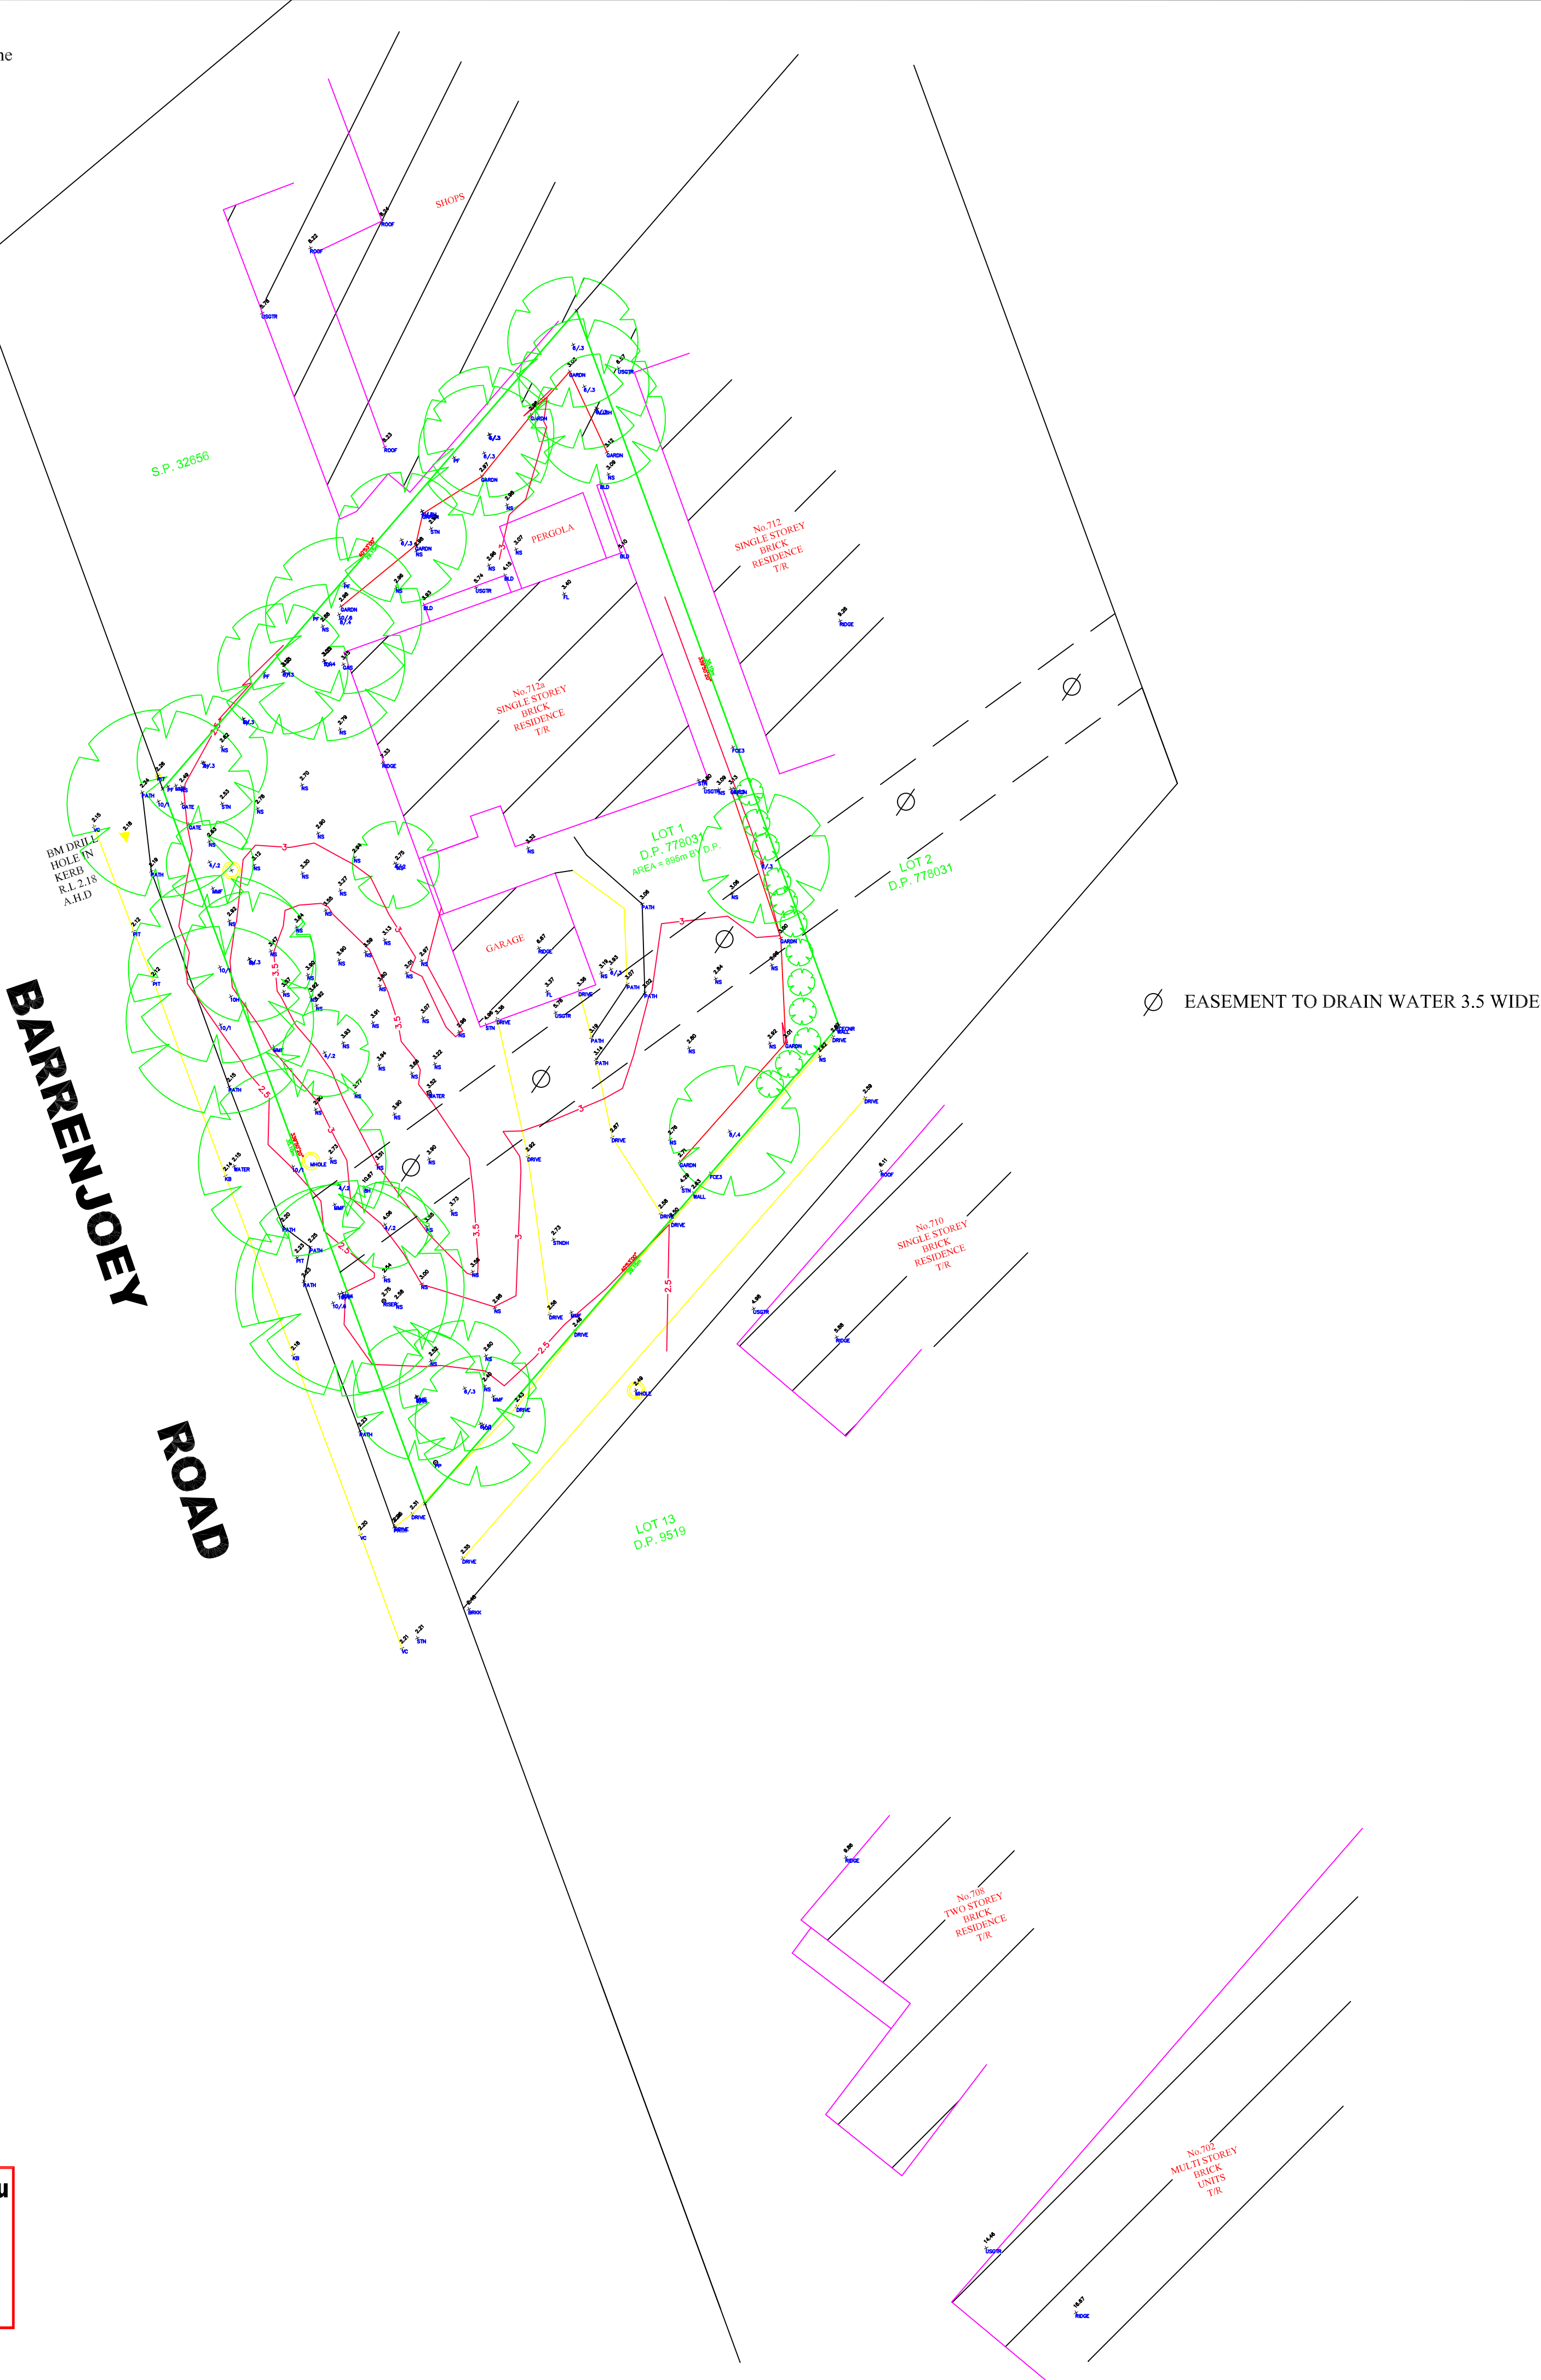

LEGEND

- NS - NATURAL SURFACE
- RDG- RIDGE
- USGTR- UNDERSIDE OF GUTTER
- GRDN- GARDEN
- CONC- CONCRETE
- FL - FLOOR LEVEL
- STN- SURVEYORS STATION
- ROOF- ROOF OF STRUCTURE
- MPF- METAL PANEL FENCE
- P/F- PALING FENCE
- TFCE- TOP OF FENCE
- H- TREE HEIGHT
- DHW- DRILL HOLE AND WING



SITE LOCATION

712A Barrenjoey road, Avalon Beach  
at  
Lot 1 in D.P. 778031

PLAN SHOWING SITE FEATURES AND LEVELS  
FOR BUILDING DESIGN PURPOSES

Datum: A.H.D. SSM 80326		Surveyed: LW/LW
Date: 20th November 2018	Ref: 1005D	Scale: 1:200 @ A1