


THIS PLAN IS ON M.M.  
LOT 120 DP 526584  
SITE AREA: 651.3 M<sup>2</sup>

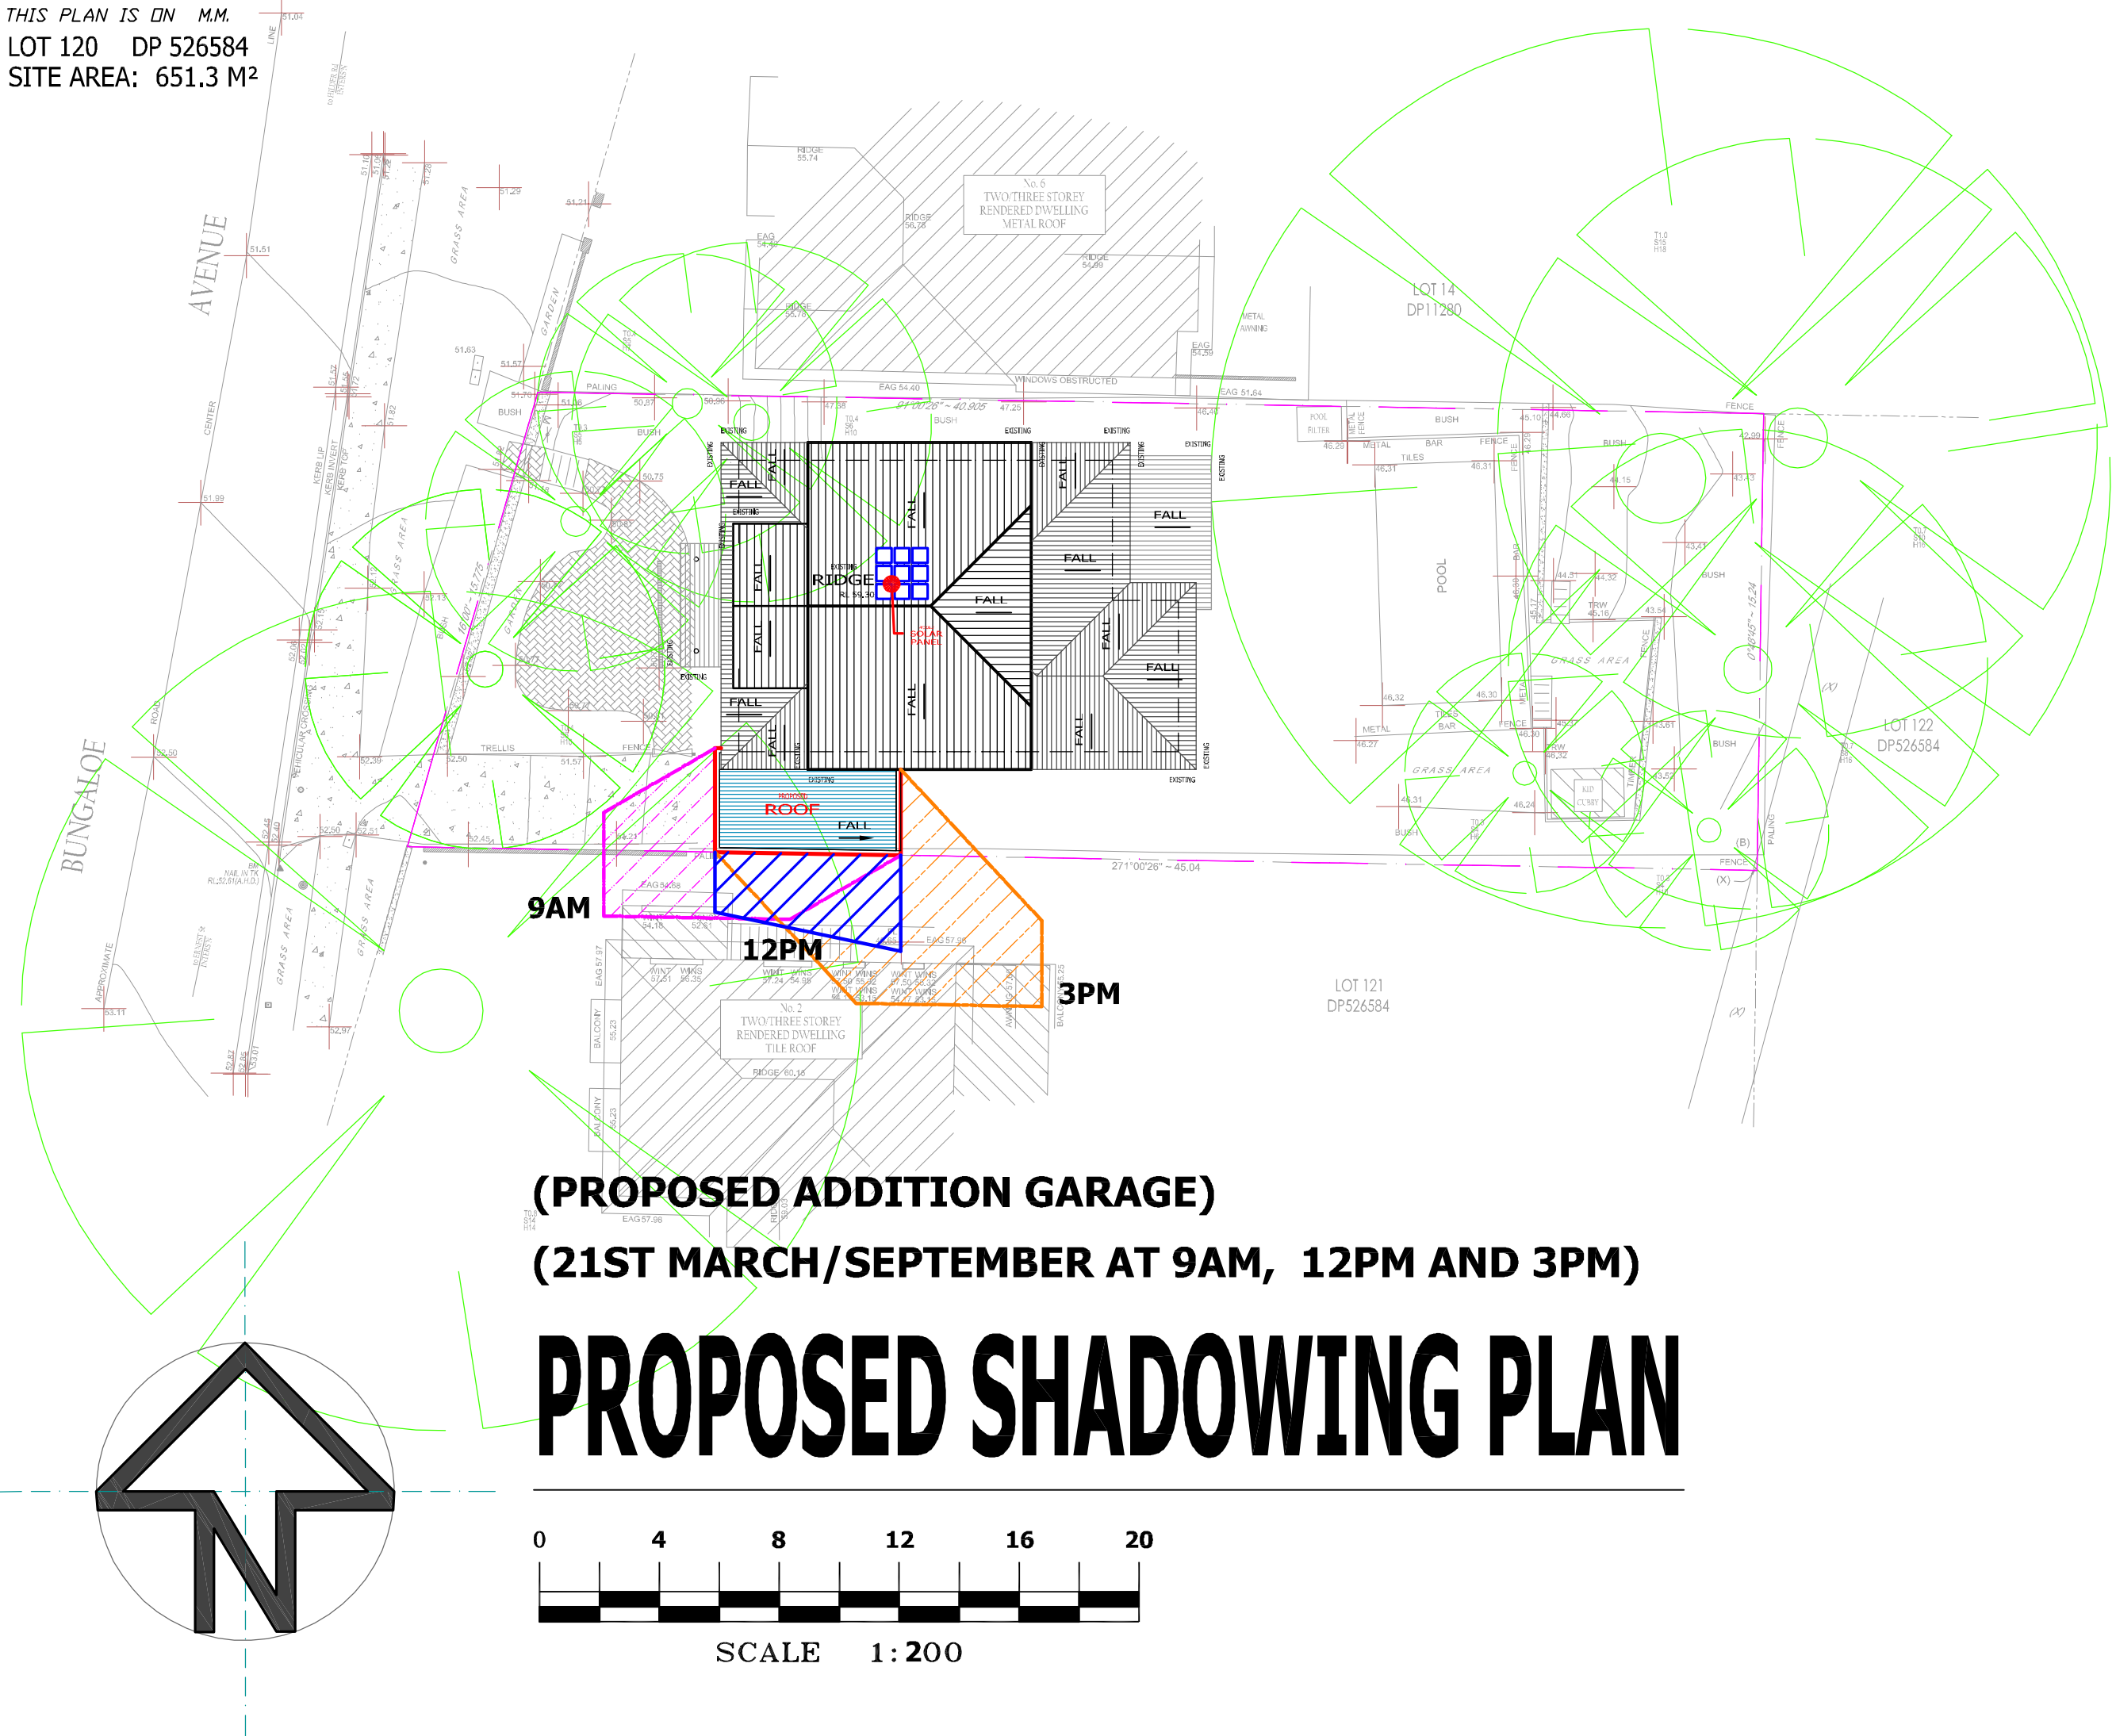

DO NOT SCALE THIS DRAWING. ALL DIMENSIONS TO BE VERIFIED ON SITE PRIOR TO CONSTRUCTION. ANY INCONSISTENCIES TO BE REPORTED TO MGROUPE IMMEDIATELY. IF IN DOUBT, PLEASE ASK MGROUPE FOR CLARIFICATION.

ANY VARIATION FROM THESE DRAWINGS REQUIRE WRITTEN APPROVAL FROM MGROUPE.

THIS DRAWING HAS BEEN PRODUCED TO ILLUSTRATE DESIGN INTENT. ALL SHOP DRAWINGS ARE TO BE SUBMITTED AND SANCTIONED BY MGROUPE PRIOR TO MANUFACTURE OR CONSTRUCTION.

CONTRACTOR ARE TO LIAISE WITH THIRD PARTY SUPPLIERS TO CONFIRM EXACT REQUIREMENTS.


## LEGEND

9 AM

12 PM

3 PM

PROPOSED GARAGE

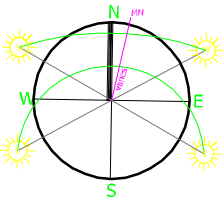

## M GROUPE.

**DESIGN  
ENGINEERING  
MANAGEMENT  
INTERIORS**  
MGROUPE.COM.AU

Suite 3F - Unit 1  
No.4 Belgrave Street  
Kogarah N.S.W. 2217  
Australia

Tel: 02 9553 8777  
Fax: 02 9553 7177  
Email: john@mgroupe.com.au  
anthony@mgroupe.com.au  
sam@mgroupe.com.au  
john.boar@mgroupe.com.au

**PROPOSED ALTERATION AND ADDITION**

JOB : 4 BUNGALOE AVENUE, BALCONLAH HEIGHTS NSW 2093  
FOR : MR. PAUL GRATTAN  
DRAWN BY : S.L.  
DATE : OCT' 2019  
DRAWING : No.8278/19


SCALE : 1:200 A3  
SHEET : 12

SUB	Detail	Date
CDC	DRAFT DESIGN	20/10/19
CDC	APPLICATION PROGRESS	20/11/19

COPYRIGHT © THIS DRAWING IS THE PROPERTY OF MGROUPE AND COPYRIGHT ARE RESERVED BY MGROUPE. THE DRAWING IS ISSUED UPON THE CONDITION THAT IT IS NOT COPIED, REPRODUCED, RETAINED OR DISCLOSED TO ANY UNAUTHORISED PERSONS / COMPANIES. ALL RIGHTS RESERVED.

ABUL 4140 4123 562

THIS PLAN IS ON M.M.  
LOT 120 DP 526584  
SITE AREA: 651.3 M<sup>2</sup>

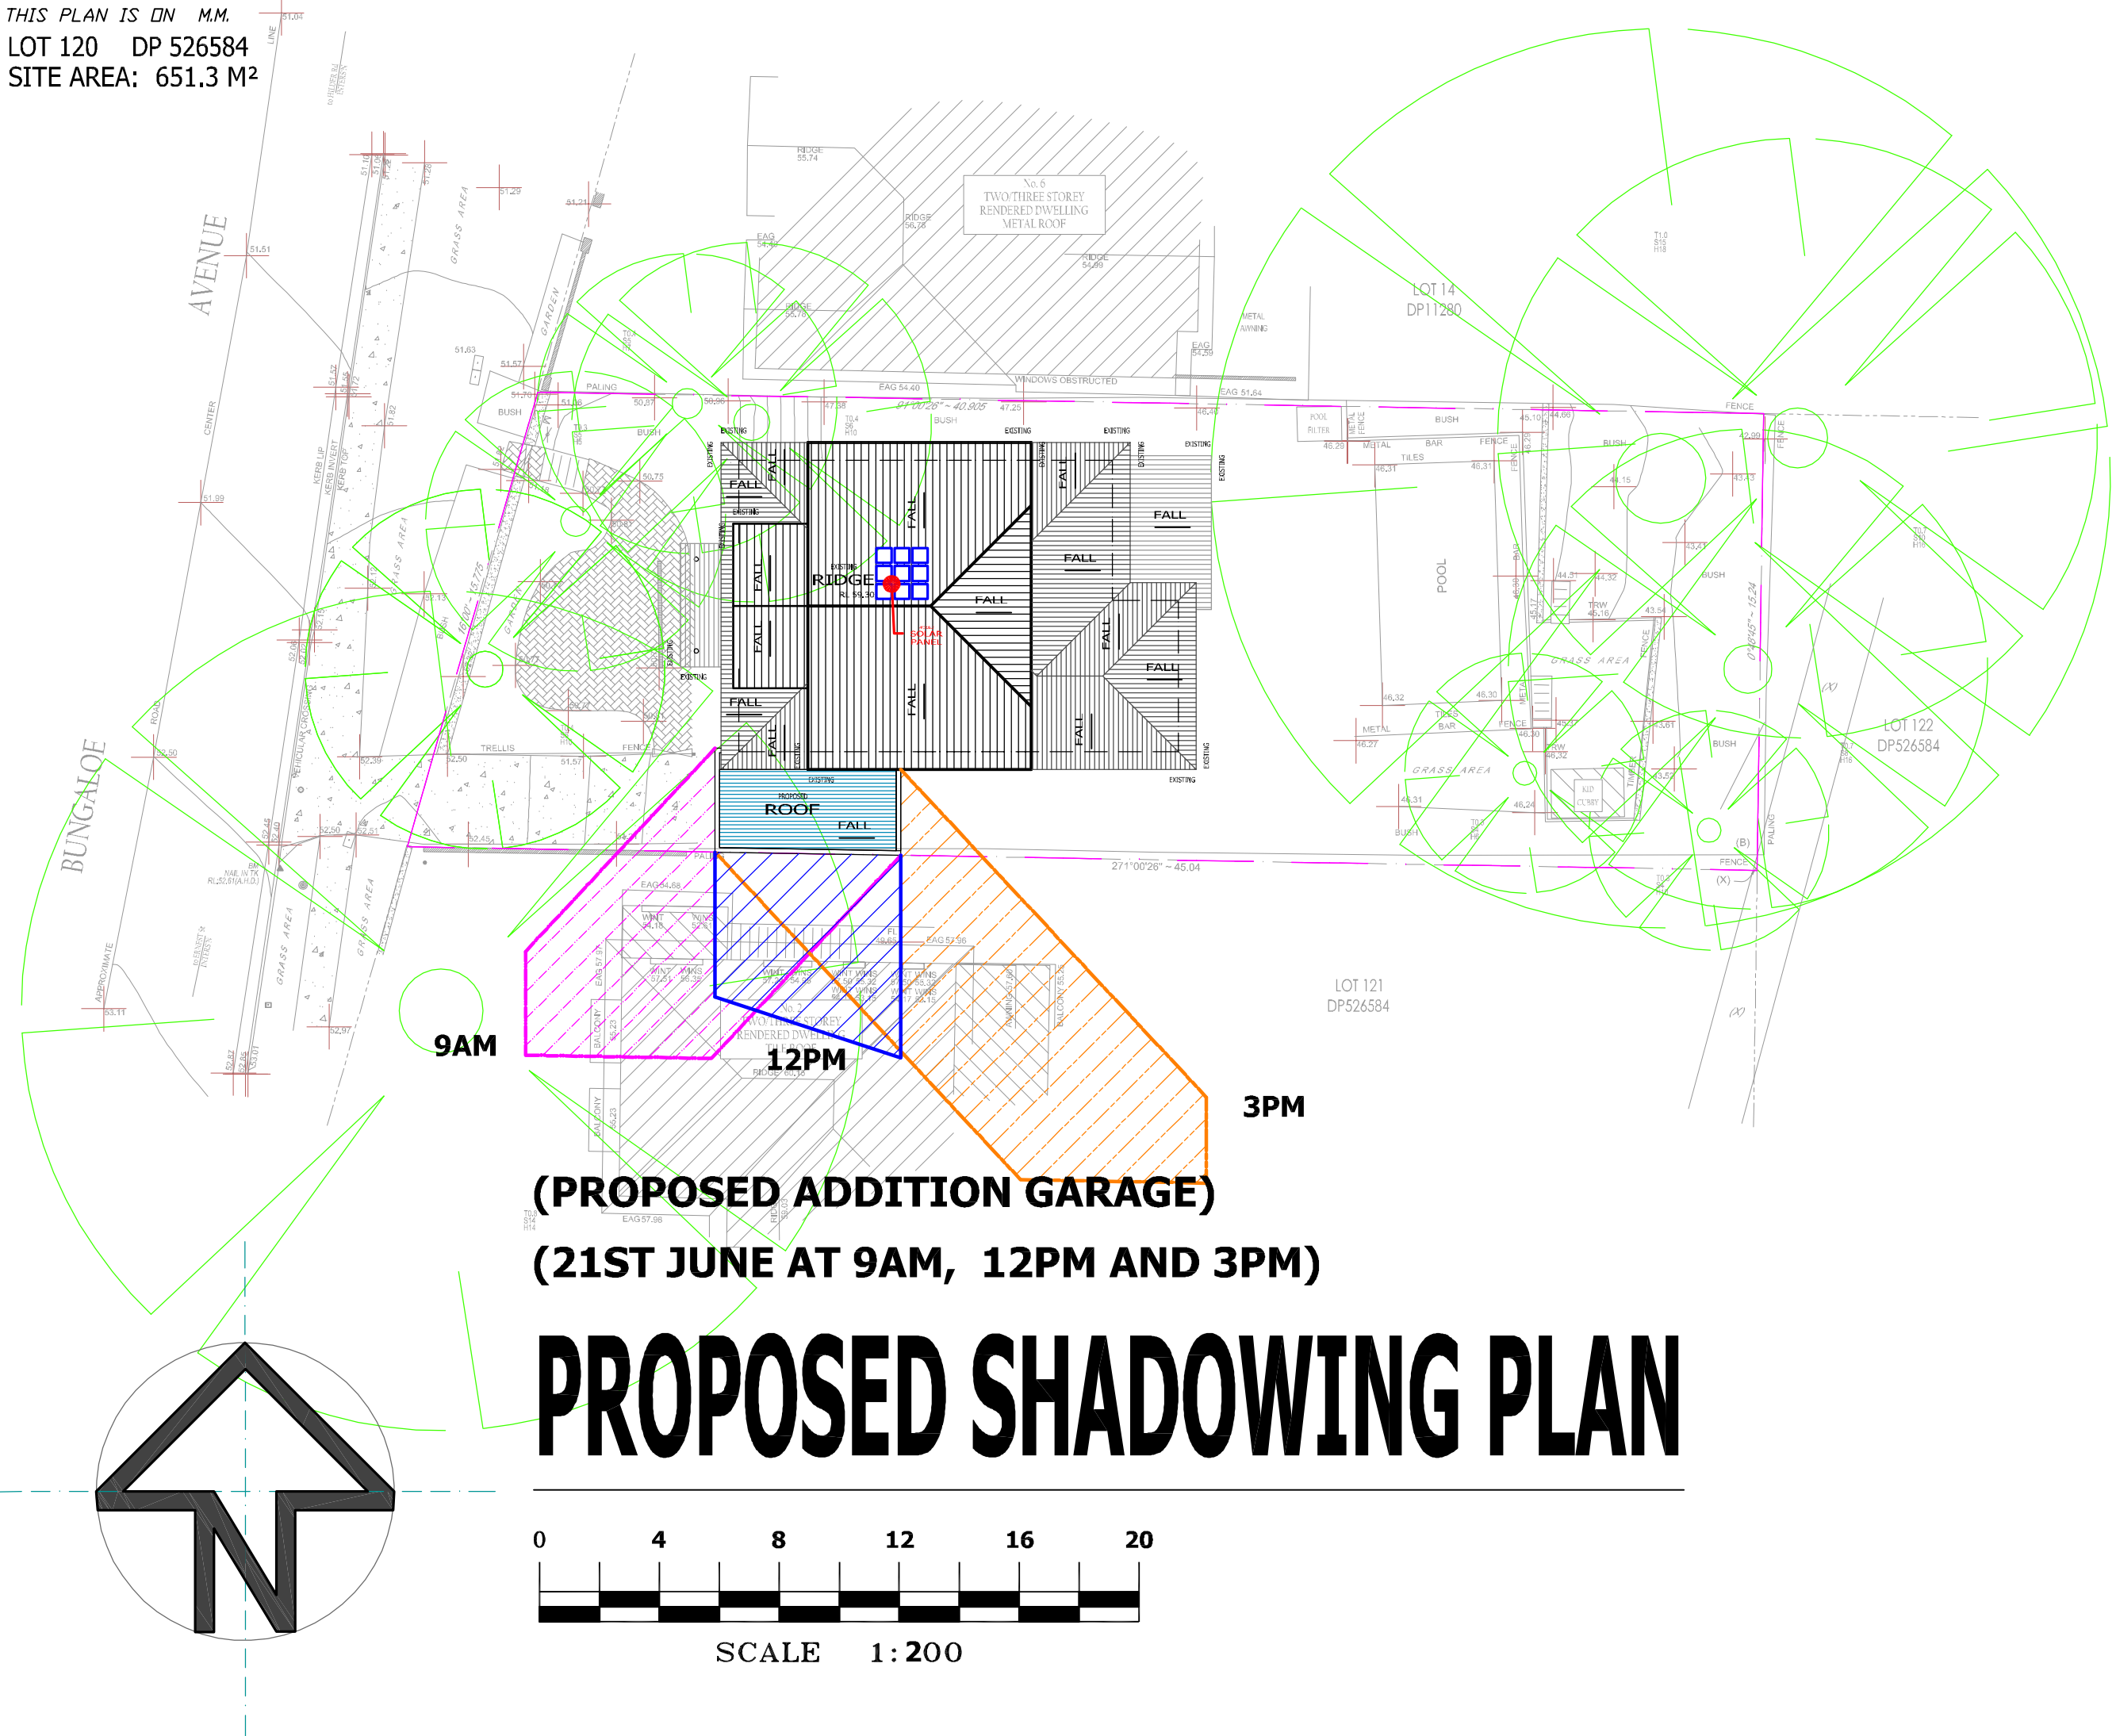

DO NOT SCALE THIS DRAWING. ALL DIMENSIONS TO BE VERIFIED ON SITE PRIOR TO CONSTRUCTION. ANY INCONSISTENCIES TO BE REPORTED TO MGROUPE IMMEDIATELY. IF IN DOUBT, PLEASE ASK MGROUPE FOR CLARIFICATION.

ANY VARIATION FROM THESE DRAWINGS REQUIRE WRITTEN APPROVAL FROM MGROUPE.

THIS DRAWING HAS BEEN PRODUCED TO ILLUSTRATE DESIGN INTENT. ALL SHOP DRAWINGS ARE TO BE SUBMITTED AND SANCTIONED BY MGROUPE PRIOR TO MANUFACTURE OR CONSTRUCTION.

CONTRACTOR ARE TO LIAISE WITH THIRD PARTY SUPPLIERS TO CONFIRM EXACT REQUIREMENTS.


## LEGEND

9 AM

12 PM

3 PM

PROPOSED GARAGE

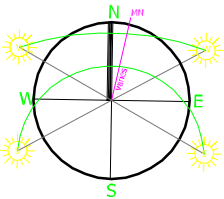

## M GROUPE.

**DESIGN  
ENGINEERING  
MANAGEMENT  
INTERIORS**  
MGROUPE.COM.AU

Suite 3F - Unit 1  
No.4 Belgrave Street  
Kogarah N.S.W. 2217  
Australia

Tel: 02 9553 8777  
Fax: 02 9553 7177  
Email: john@mgroupe.com.au  
anthony@mgroupe.com.au  
sam@mgroupe.com.au  
john.boar@mgroupe.com.au

**PROPOSED ALTERATION AND ADDITION**  
JOB : 4 BUNGALOE AVENUE, BALCONLAH HEIGHTS NSW 2003  
FOR : MR. PAUL GRATTAN  
DRAWN BY : S.L. SCALE: 1:200 A3  
DATE: OCT' 2019  
DRAWING : No.8278/19 SHEET : 13

SUB	Detail	Date
CDC	DRAFT DESIGN	20/10/19
CDC	APPLICATION PROGRESS	20/11/19

COPYRIGHT © THIS DRAWING IS THE PROPERTY OF MGROUPE AND COPYRIGHT ARE RESERVED BY MGROUPE. THE DRAWING IS ISSUED UPON THE CONDITION THAT IT IS NOT COPIED, REPRODUCED, RETAINED OR DISCLOSED TO ANY UNAUTHORISED PERSONS / COMPANIES. ALL RIGHTS RESERVED.  
ABUL 4140 4123 502