

PLACE

planning and design

LANDSCAPE ARCHITECTURE
 URBAN DESIGN PLANNING
 ENVIRONMENTAL CONSULTING
 LEVEL 1, 235 PACIFIC HIGHWAY
 NORTH SYDNEY, N.S.W. 2060
 TEL: (02)99595021 FAX: (02)99595802
 E-MAIL: sydney@placepd.com.au

PLACE PLANNING & DESIGN PTY LTD
 SYDNEY-BRISBANE-GOLDCOAST-SUNSHINECOAST

PROJECT


SECTOR 5 WARRIEWOOD VALLEY SUBDIVISION, WARRIEWOOD

PREPARED FOR
JUBILEE DEVELOPMENTS

LANDSCAPE DA SUBMISSION

DRAWING INDEX

DWG NO.	SHEET TITLE	SCALE	REVISION ISSUED
JUB02-DA-000	COVERSHEET	N.T.S	
JUB02-DA-101	LANDSCAPE MASTERPLAN	1:250 @ A0	A DA SUBMISSION
JUB02-DA-102	LANDSCAPE MASTERPLAN	1:250 @ A0	A DA SUBMISSION
JUB02-DA-601	EXISTING TREE RETENTION /REMOVAL PLAN	1:500 @ A0	A DA SUBMISSION
JUB02-DA-701	LANDSCAPE SECTIONS	1:100 @ A0	A DA SUBMISSION
JUB02-DA-702	LANDSCAPE SECTIONS	1:100 @ A0	A DA SUBMISSION

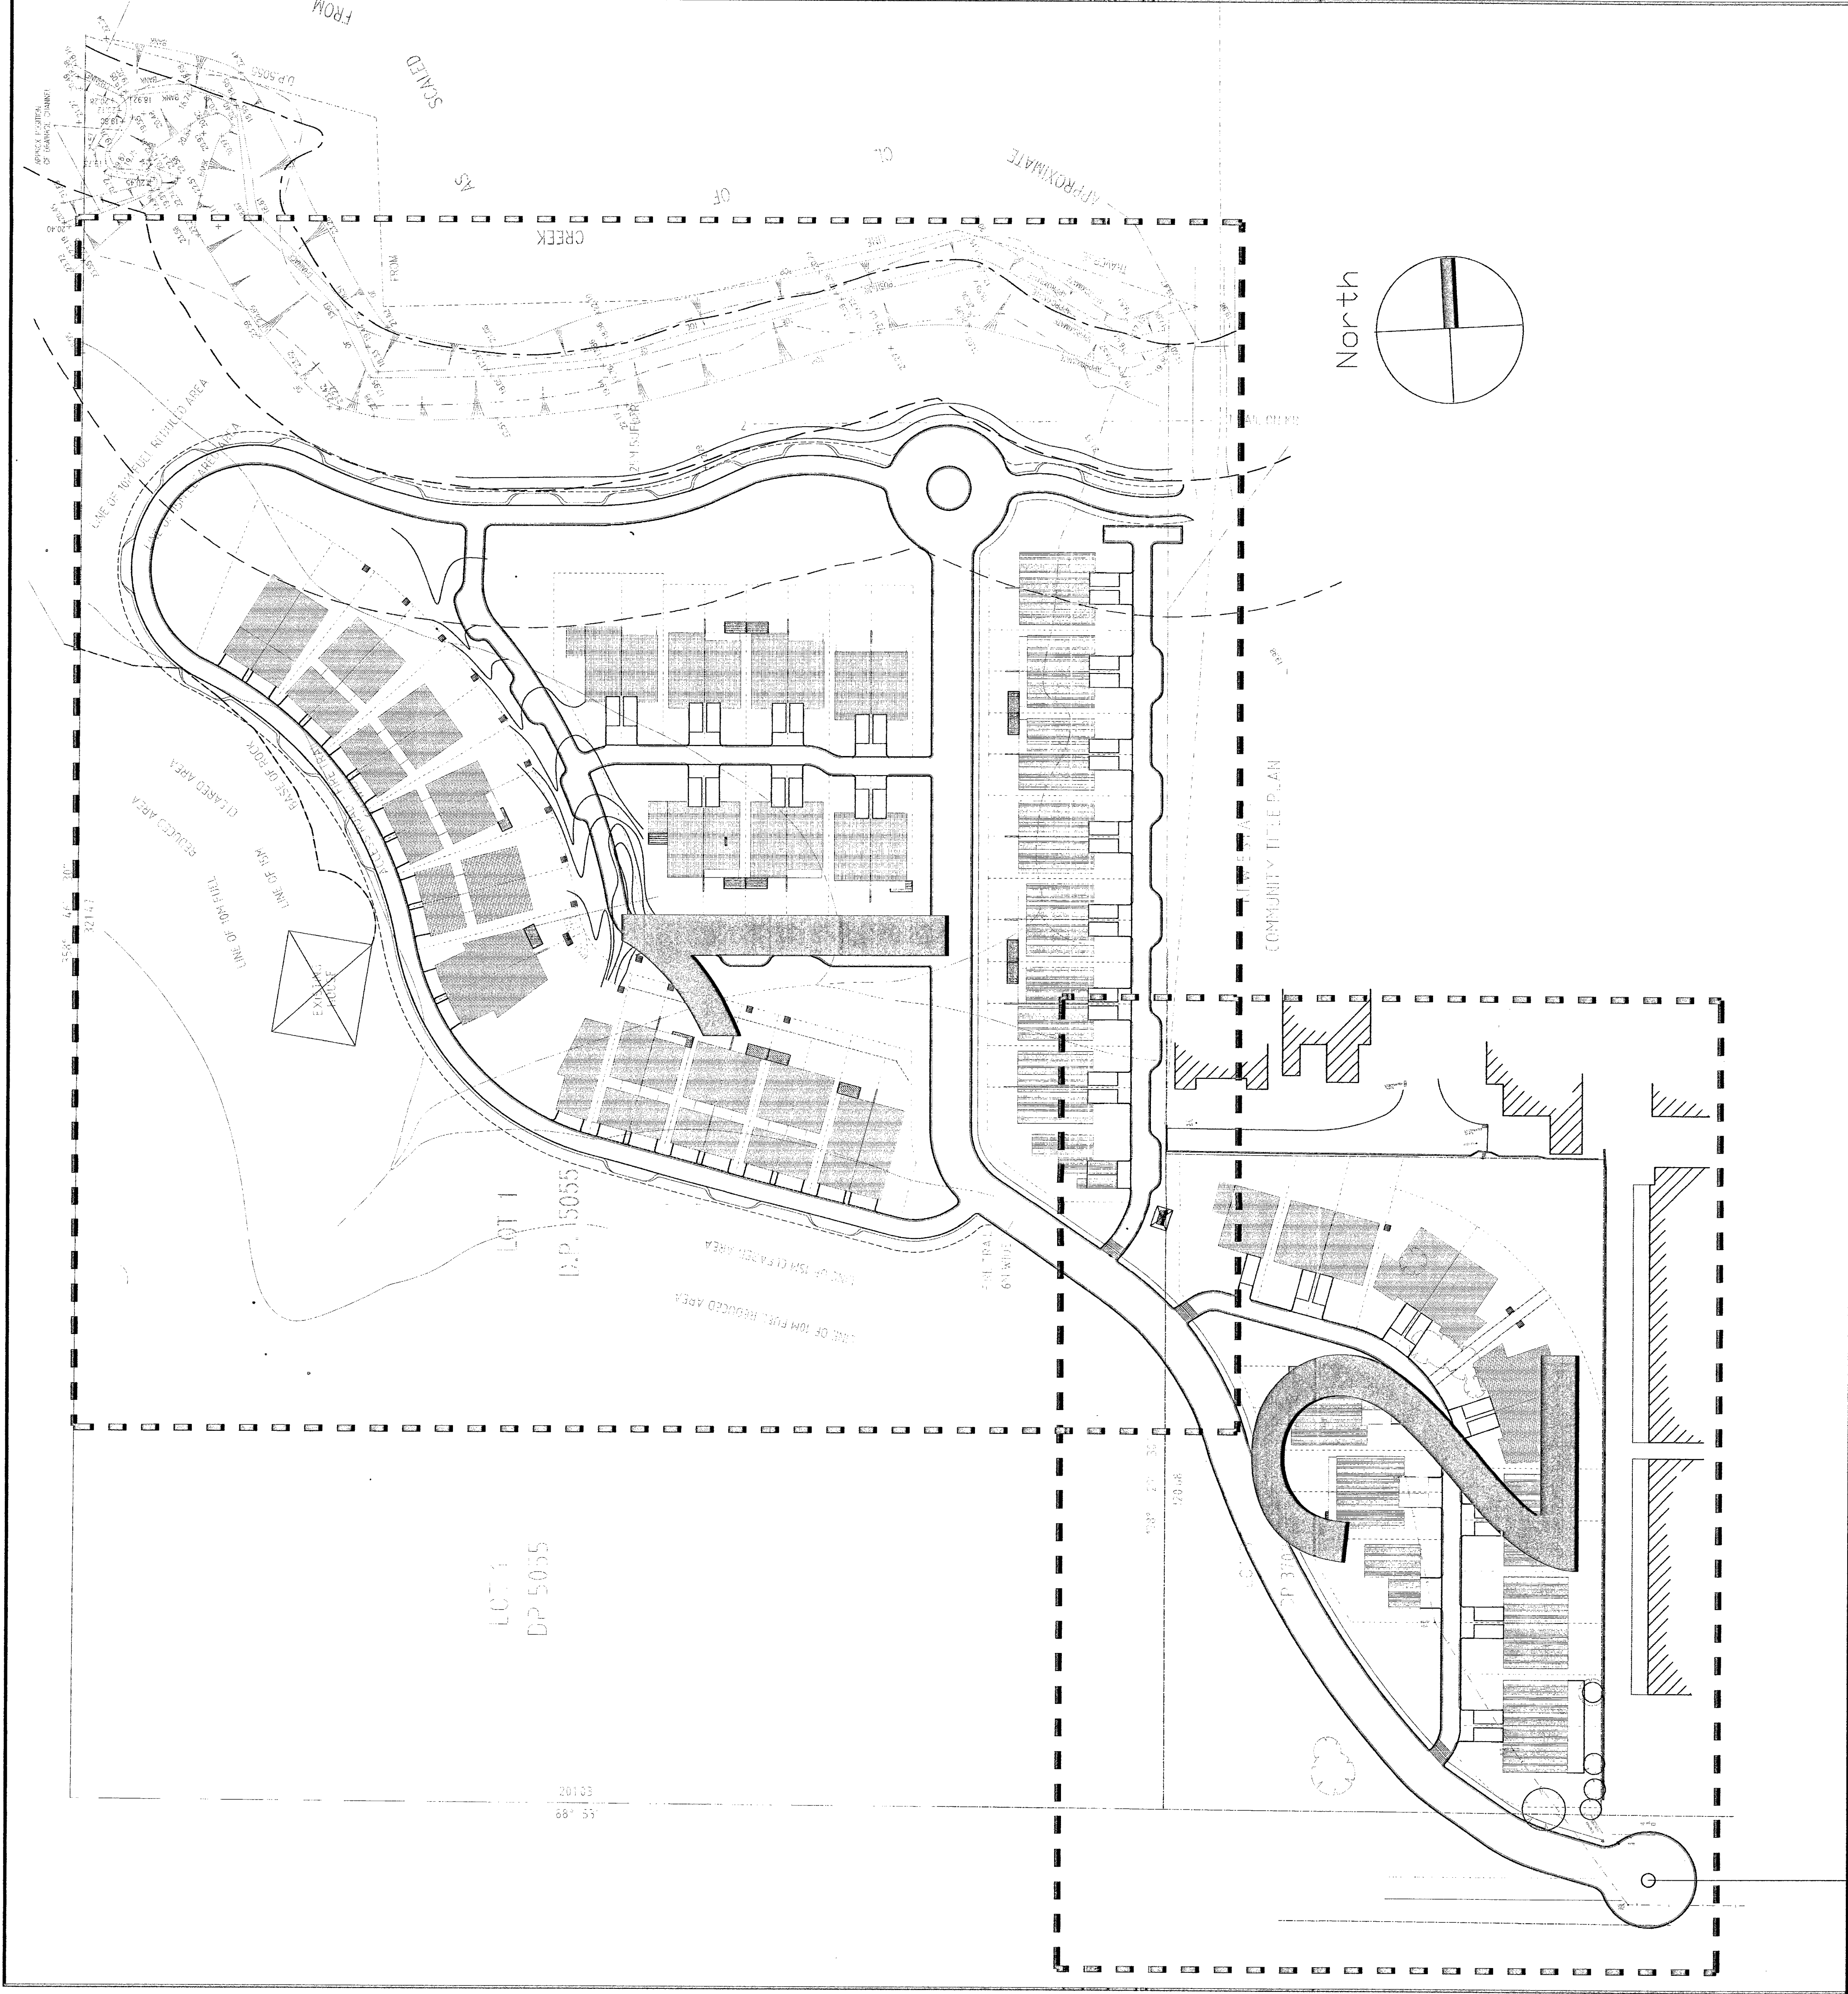

DATE : 28 JUNE 2006