



BOUNDARY IDENTIFICATION SURVEY

SKETCH

DP 1206507
LOT 7

PAGE 2 OF 2.
NOTE: PAGE 1 FORMS AN INTEGRAL PART OF THIS SURVEY REPORT
IF FURTHER IMPROVEMENTS ARE PROPOSED THE BOUNDARIES OF THE SUBJECT LAND SHOULD BE MARKED.

NORTH

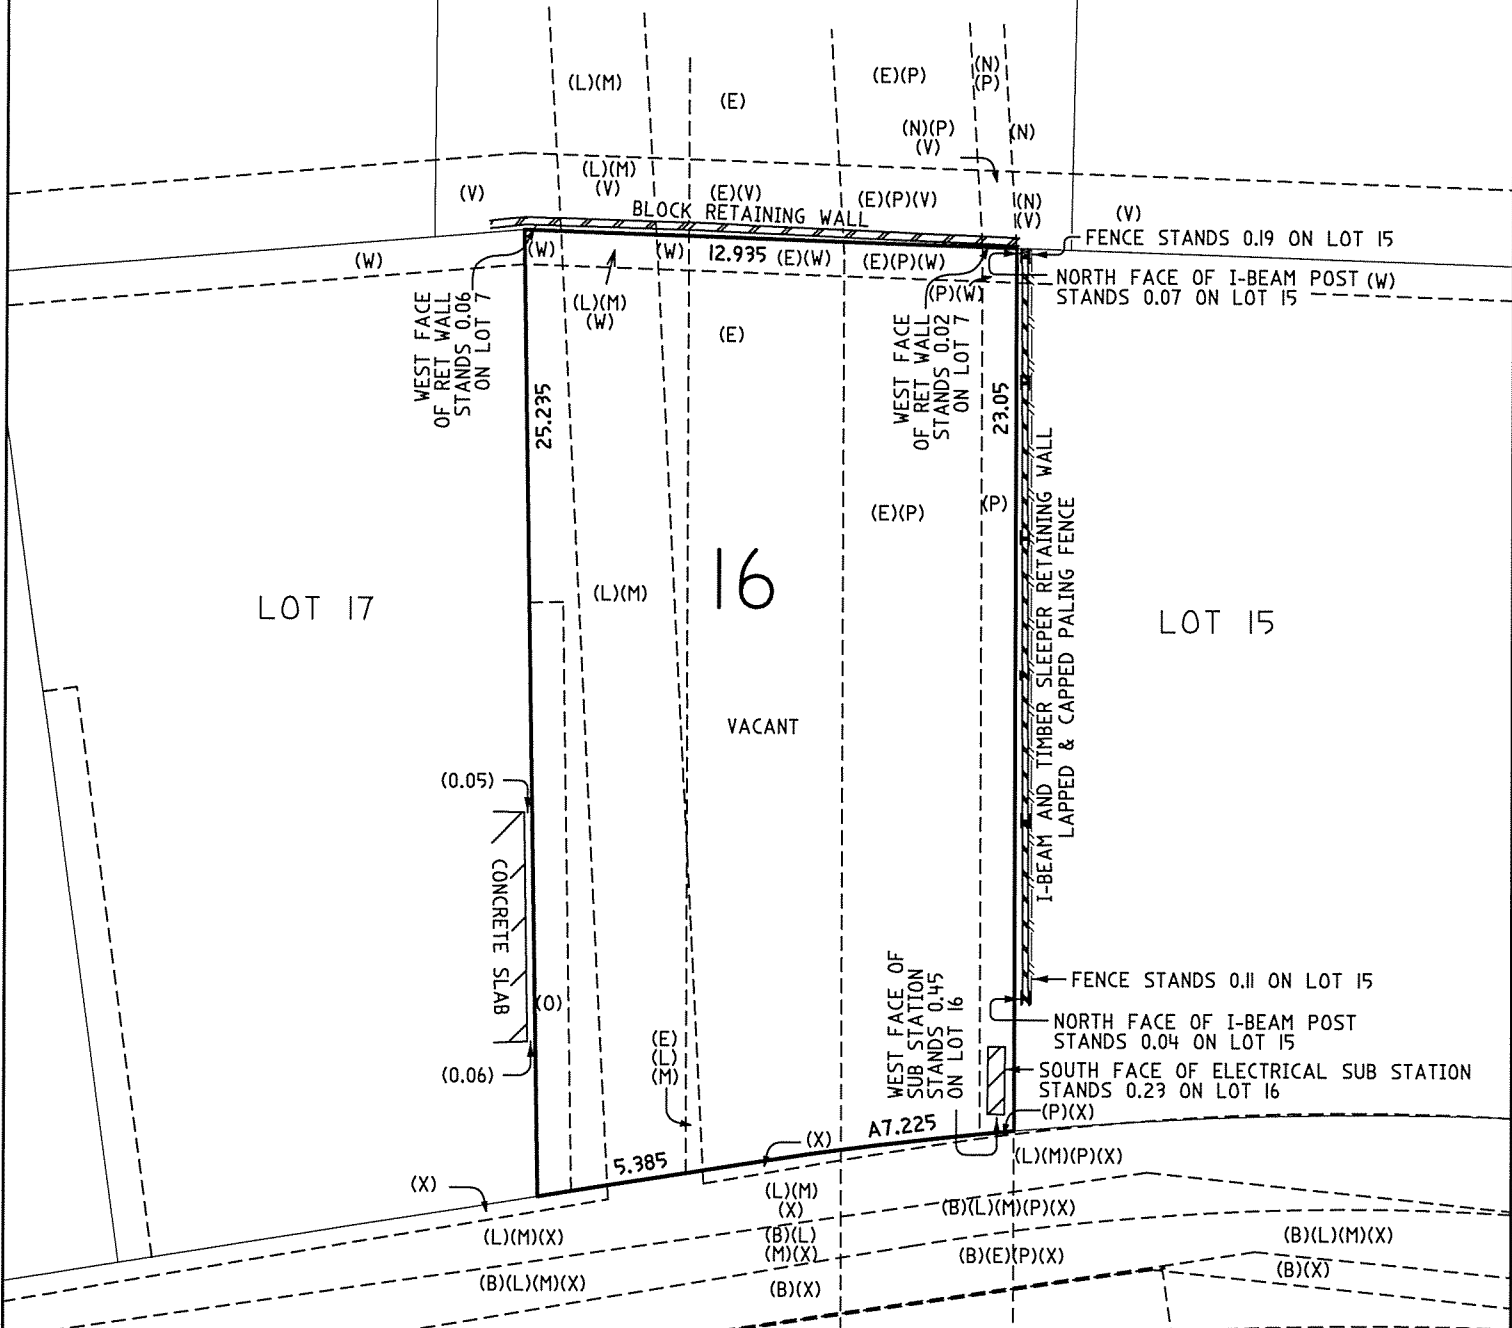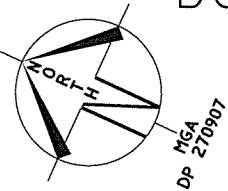

- (B) EASEMENT TO DRAIN WATER 2.5 WIDE (VIDE DPI206507)
- (E) RIGHT OF CARRIAGEWAY 7.7 WIDE (VIDE DP 1206507)
- (H) EASEMENT FOR SEWERAGE PURPOSES 5 WIDE (VIDE 6390860)
- (I) EASEMENT FOR SEWERAGE PURPOSES 5 WIDE (VIDE 6390790)
- (L) EASEMENT FOR WATER SUPPLY PURPOSES 2.5 WIDE (VIDE DPI206507)
- (M) EASEMENT FOR ACCESS AND DRAINAGE PURPOSES 2.5 WIDE (VIDE DPI206507)
- (N) EASEMENT FOR ELECTRICITY PURPOSES VARIABLE WIDTH (VIDE DP 1206507)
- (O) EASEMENT FOR ACCESS, CONSTRUCTION AND MAINTENANCE 0.9 WIDE
- (P) EASEMENT FOR ELECTRICITY AND OTHER PURPOSES 4.5 WIDE (VIDE DP 1206507)
- (V) EASEMENT TO DRAIN WATER 2 WIDE (VIDE DPI206507)
- (W) EASEMENT FOR ACCESS, MAINTENANCE AND SUPPORT 0.9 WIDE (VIDE DPI206507)
- (X) RIGHT OF CARRIAGEWAY VARIABLE WIDTH No.8

BAZ RETREAT

ASPECT DEVELOPMENT & SURVEY PTY LTD A.C.N. 078 649 000
CONSULTING REGISTERED SURVEYORS

OUR REF: 21/1056759/327768
YOUR REF: 29914965
SUBURB: WARRIEWOOD

SUITE 1, 103 VANESSA STREET
KINGSGROVE NSW 2208
TELE (02) 9554 8388
FAX (02) 9554 8588

DX 11392
HURSTVILLE
P.O. BOX 161
KINGSGROVE NSW 1480