

Municipality of
Shire of Warringah

F511026 13.8.51

PLAN


Lots 18 to 23 incl pt Lots 1 to 17 incl & pt Lot 24 D.P.12014
of subdivision of ~~part of land in C.s/T. Vol. 3663 Fol. 20, Vol. 4804 Fol. 24~~

- PARISH OF MANLY COVE - COUNTY OF CUMBERLAND -

Scale: 60 feet to an inch


DEP
22nd

PLAN 23583 (E)
October 51

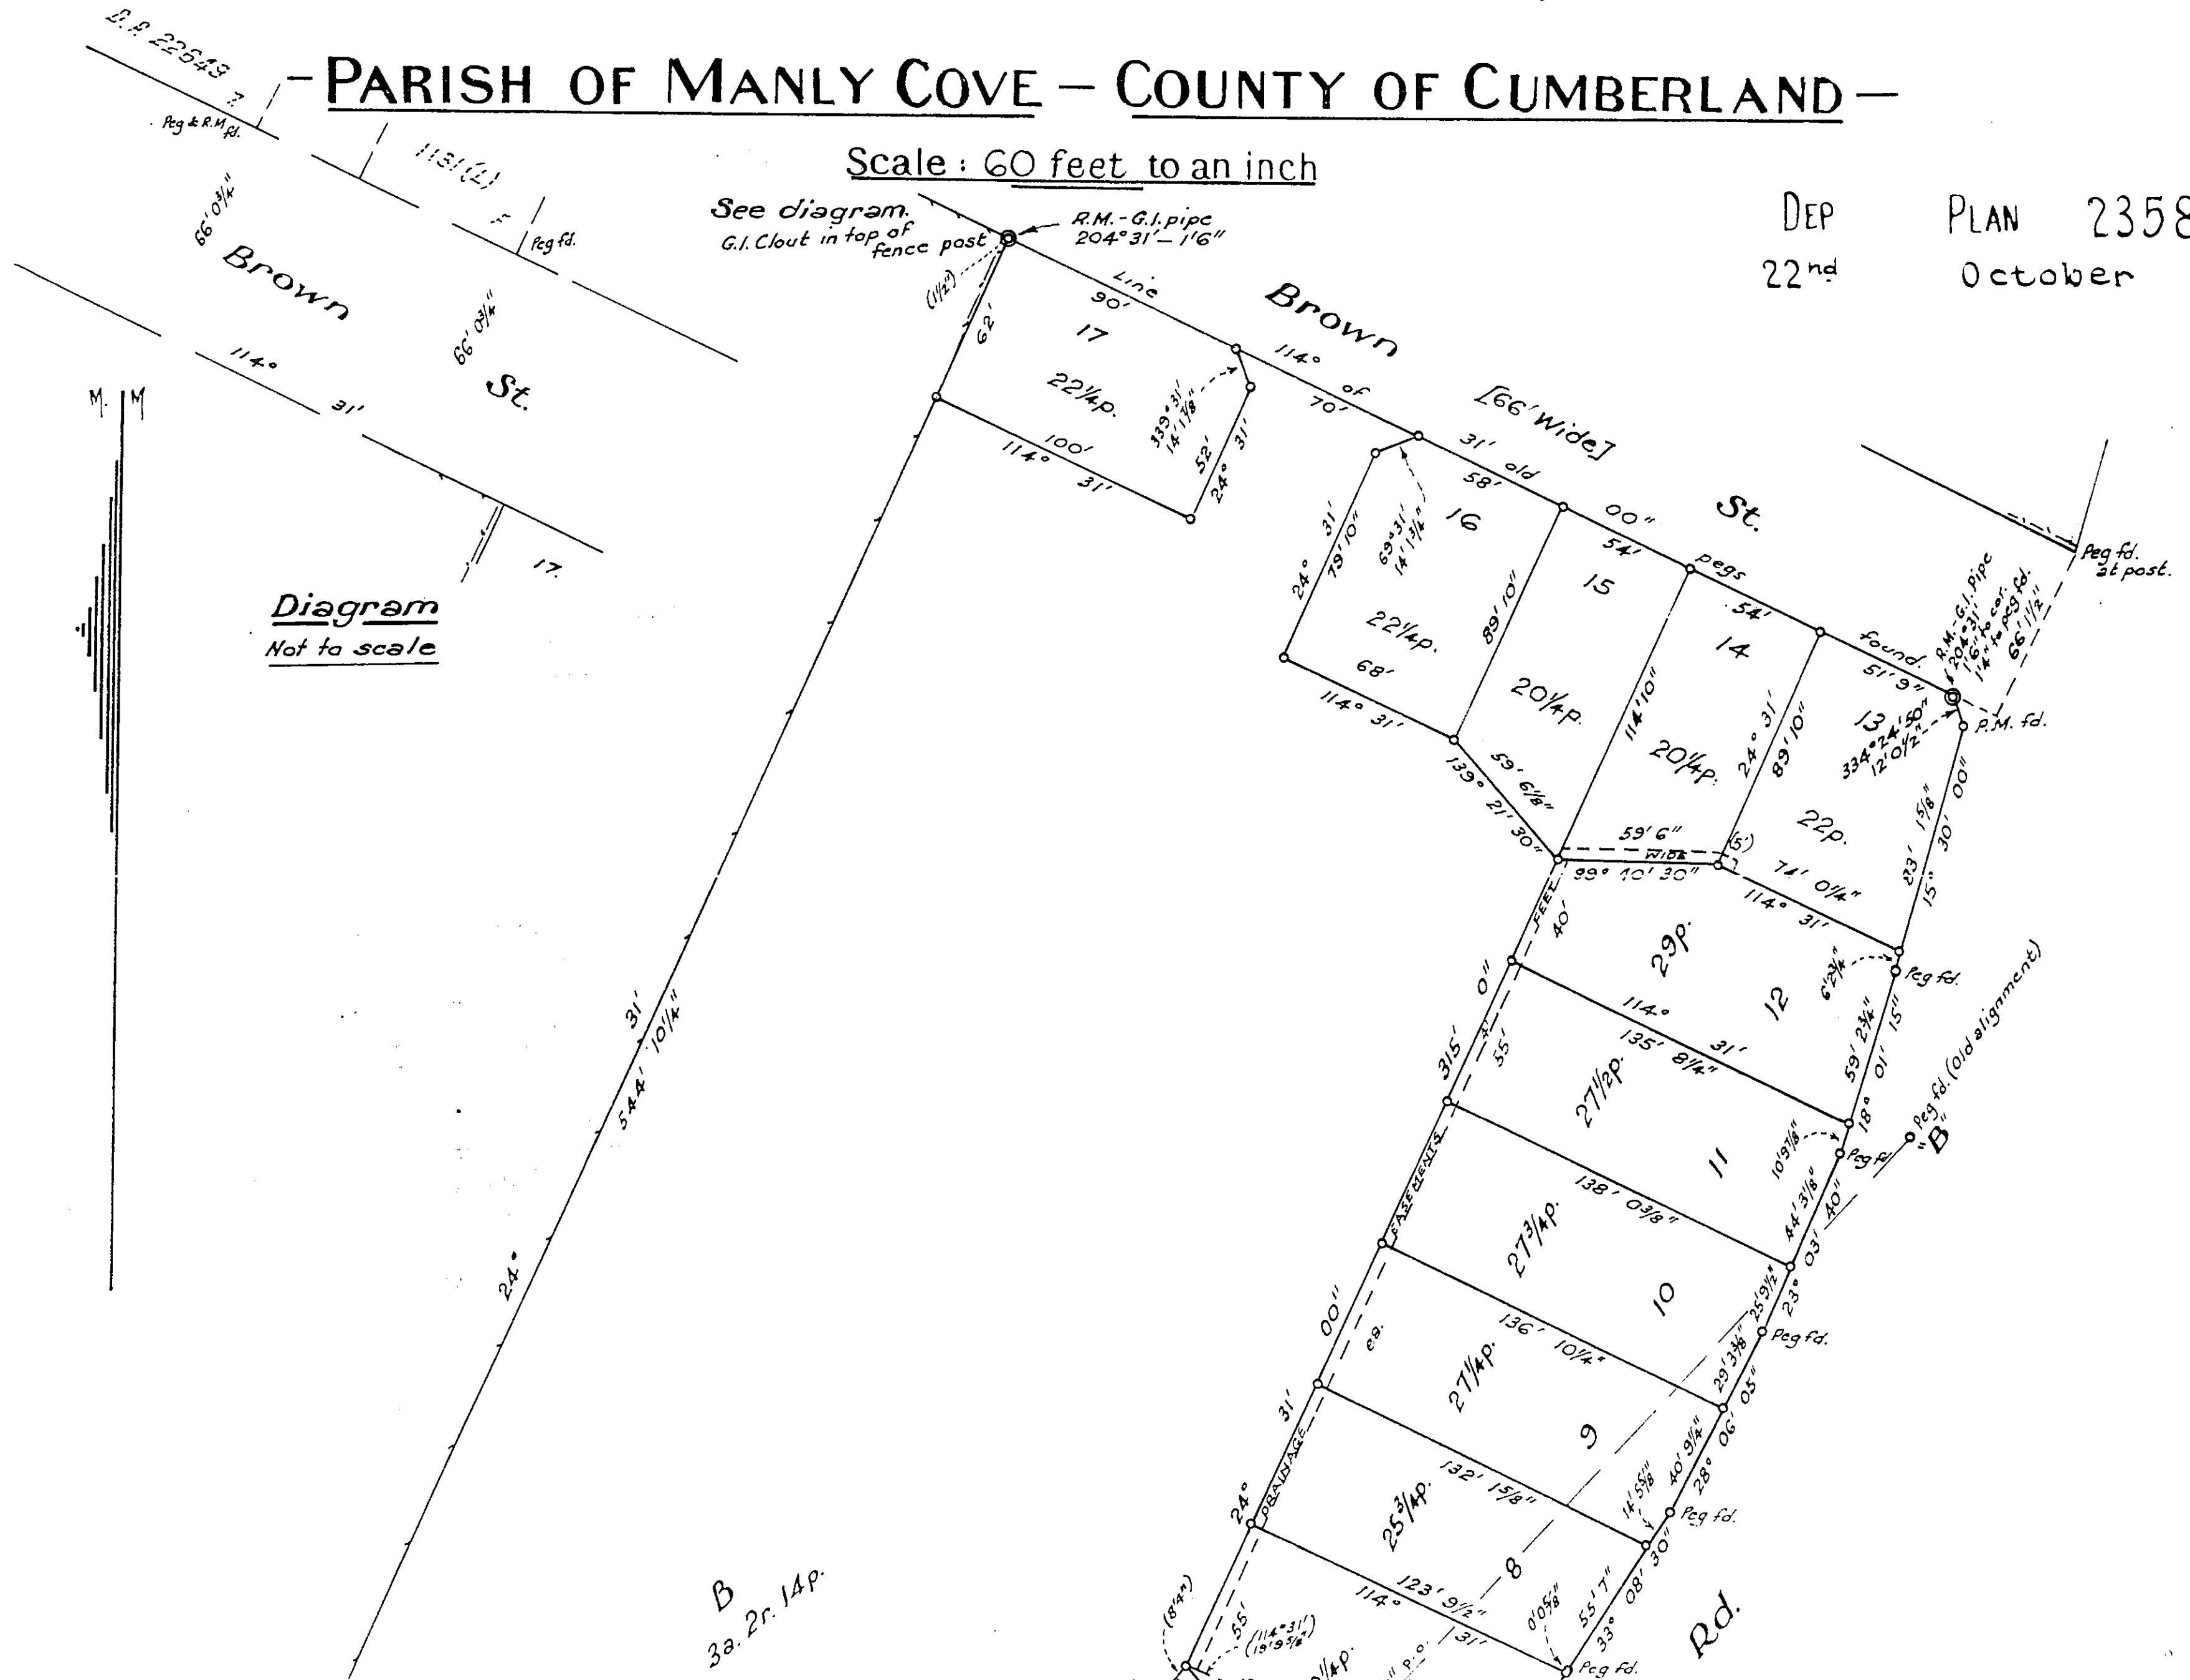

CONVERSION TABLE ADDED IN
REGISTRAR GENERAL'S DEPARTMENT

FEET	INCHES	METRES
0	5/8	0.016
1	1/4	0.032
1	1/2	0.038
1	3/4	0.108
1	4	0.406
1	5 1/4	0.438
1	6	0.457
4	-	1.219
5	-	1.524
5	11 1/8	1.807
6	2 3/4	1.899
8	-	2.438
8	0 1/4	2.445
8	4	2.540
8	11 1/4	2.724
9	8	2.946
10	8 5/8	3.267
10	9 7/8	3.299
11	7 5/8	3.546
12	0 1/2	3.670
13	4 1/8	4.067
13	9 7/8	4.213
14	1 3/4	4.312
14	1 7/8	4.315
14	5 1/2	4.407
14	5 5/8	4.410
16	3 1/8	4.956
18	-	5.486
19	9 5/8	6.036
20	5	6.223
21	7 7/8	6.601
23	7 1/4	7.195
25	9 1/2	7.861
29	3 3/8	8.925
29	3 5/8	8.931
30	0 5/8	9.160
31	6 5/8	9.617
37	5	11.405
38	6	11.735
40	-	12.192
40	9 1/4	12.427
44	3 1/8	13.491
46	5 3/8	14.157
48	4 3/4	14.751
51	9	15.773
51	11 3/4	15.843
52	-	15.850
54	-	16.459
54	0 7/8	16.481
55	-	16.764
55	7	16.942
58	-	17.678
58	5	17.805
59	2 3/4	18.053
59	6	18.136
59	6 1/8	18.139
60	6 3/4	18.459
62	-	18.898
66	-	20.117
66	0 1/4	20.123
66	0 3/4	20.136
66	1 1/2	20.155
67	7 5/8	20.615
68	-	20.726
70	-	21.336
70	0 5/8	21.352
74	0 1/4	22.562
79	10	24.333
83	1 5/8	25.340
86	4 1/2	26.327
87	3 1/2	26.607
88	7	27.000
89	10	27.381
90	-	27.432
92	3 3/8	28.127
99	5 3/4	30.321
100	-	30.480

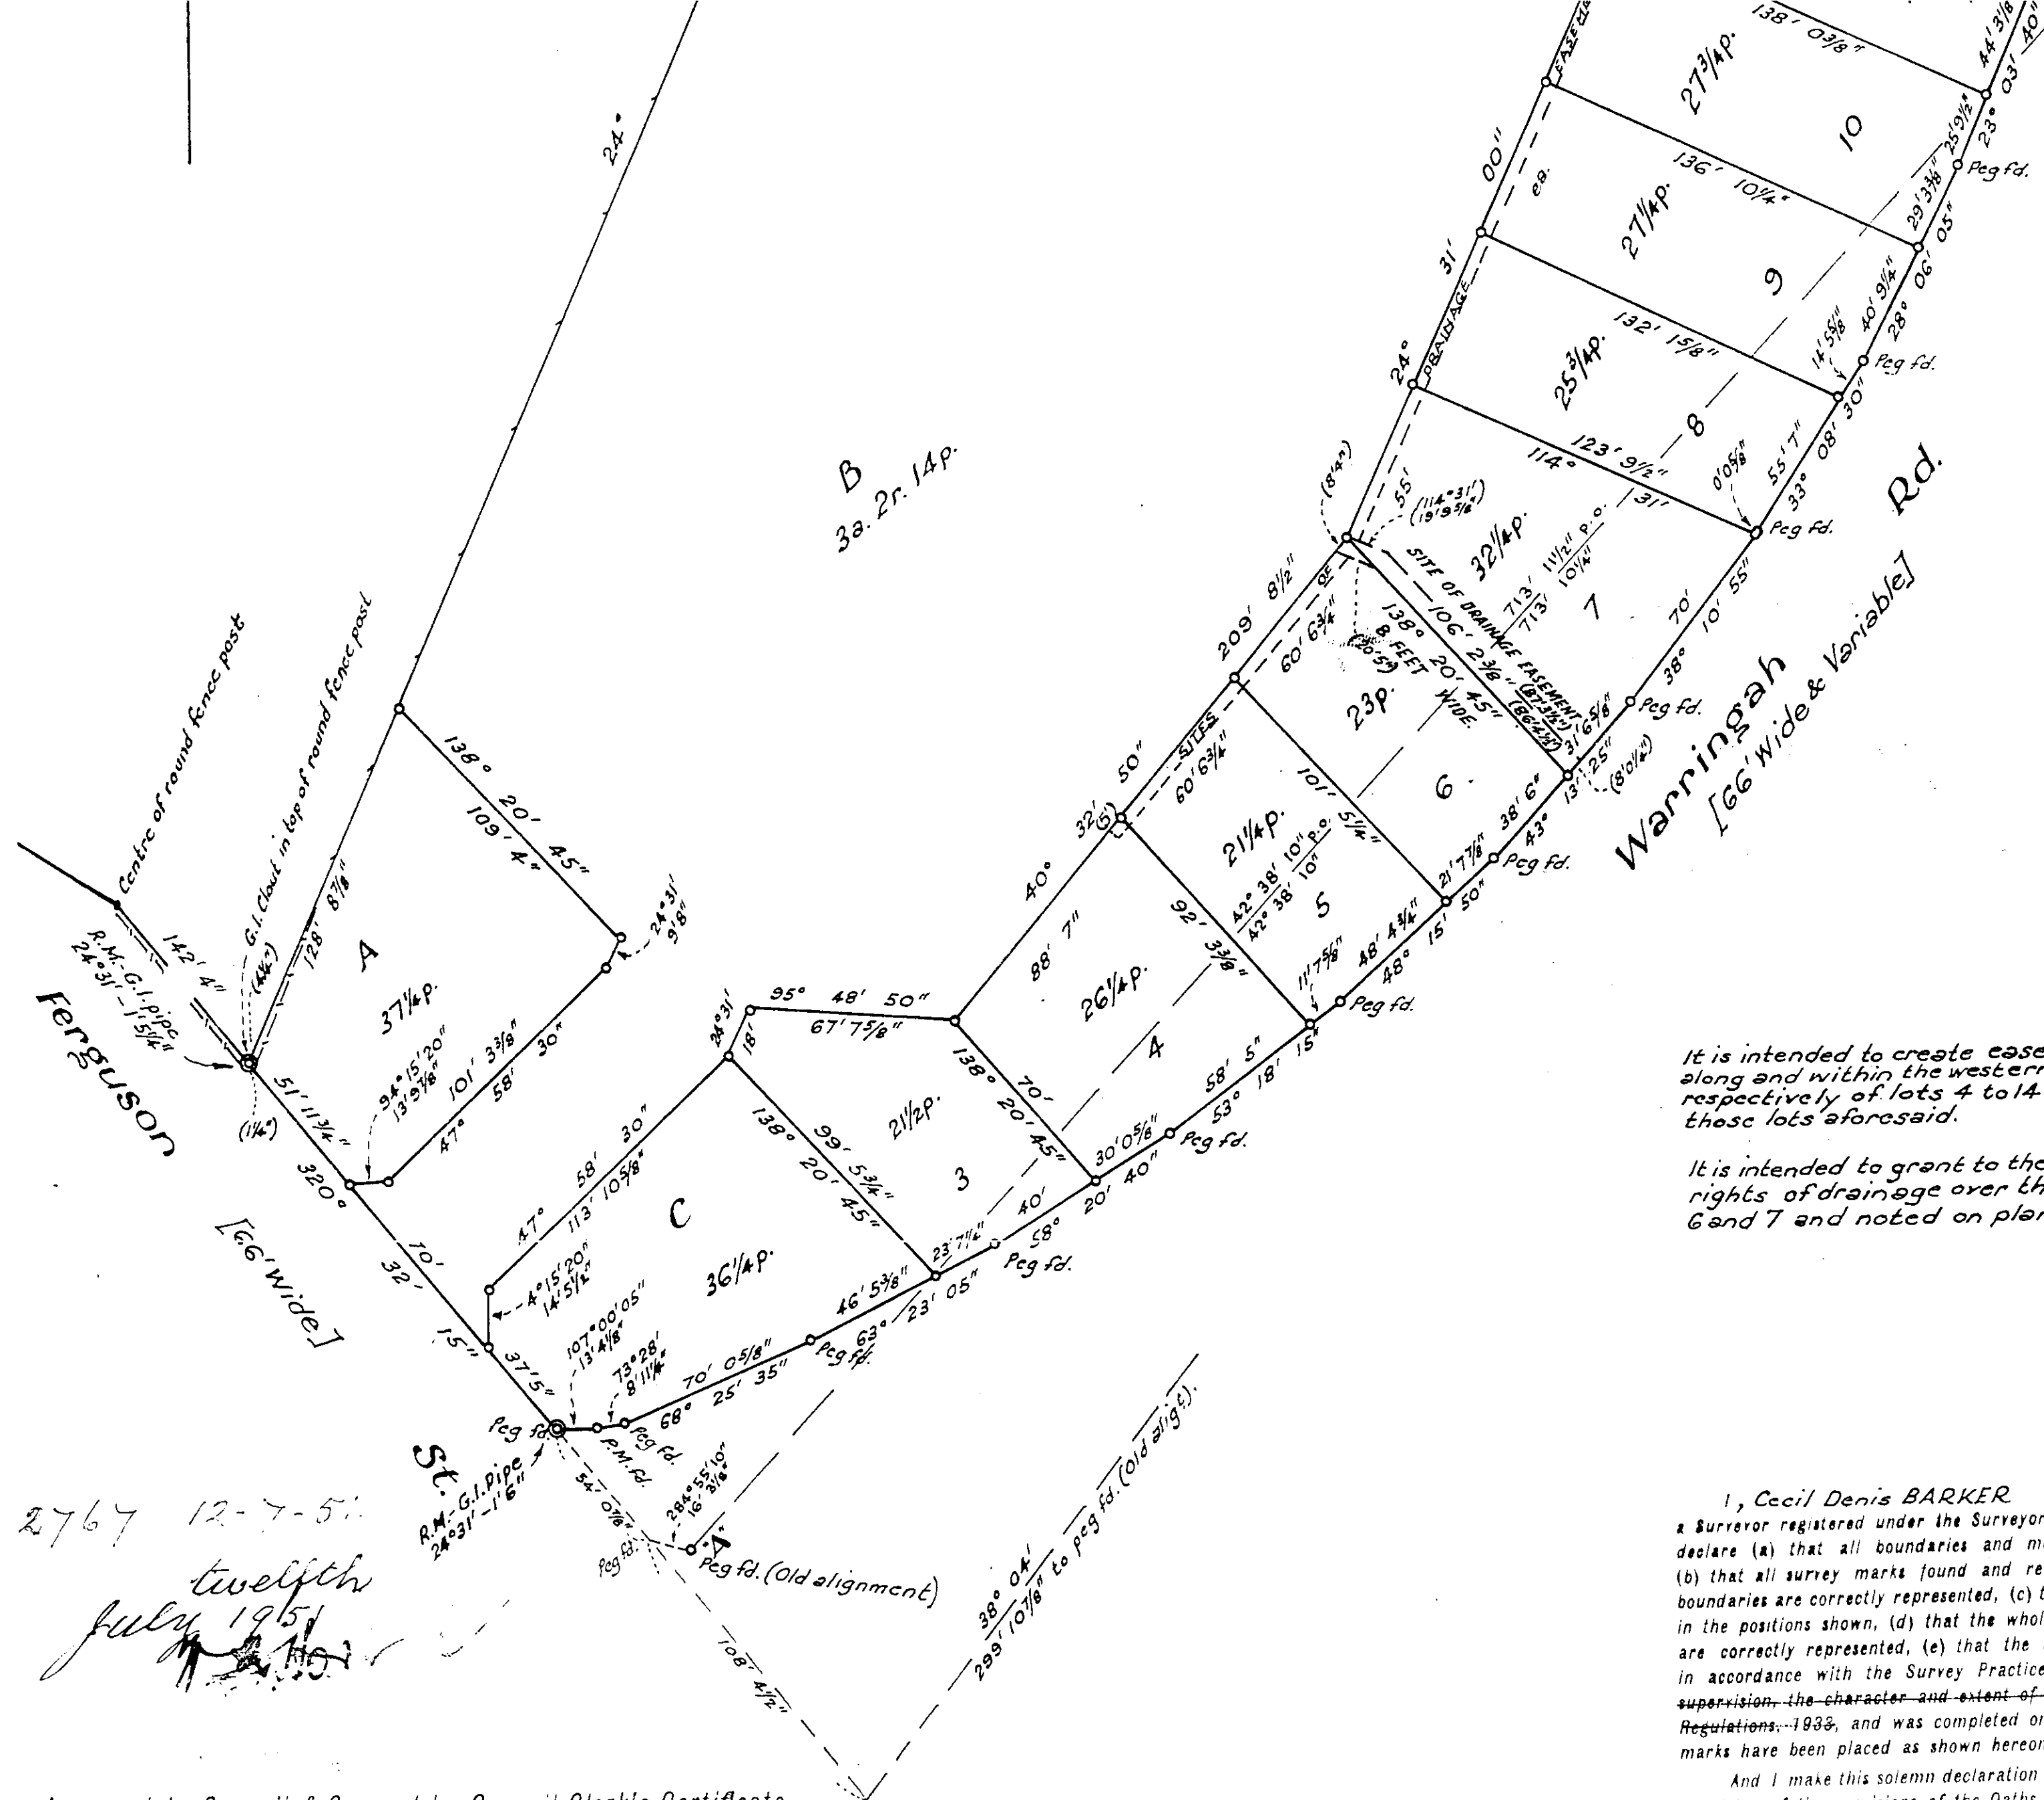

Approved by Council & Covered by Council Clerk's Certificate

Datum line of Azimuth A-B.

Council Clerk.

DP 23583 (E)

Subscribed and declared before me at Sydney
this 20th day of June A.D. 1911.

I, Cecil Denis BARKER of 13 First Ave., Willoughby,
a Surveyor registered under the Surveyor's Act, 1929, do hereby solemnly and sincerely
declare (a) that all boundaries and measurements shown on this plan are correct,
(b) that all survey marks found and relevant physical objects on or adjacent to the
boundaries are correctly represented, (c) that all physical objects indicated actually exist
in the positions shown, (d) that the whole of the material facts in relation to the land
are correctly represented, (e) that the survey represented in this plan has been made
in accordance with the Survey Practice Regulations, 1933 * (1) by me (2) ~~under my~~
~~supervision, the character and extent of which was as required by the Survey Practice~~
~~Regulations, 1933, and was completed on 13th February, 1951, and the reference~~
~~marks have been placed as shown hereon.~~

And I make this solemn declaration conscientiously believing the same to be true, and by virtue of the provisions of the Oaths Act, 1900

(Signature) Pecil D. Warner.
Surveyor registered under the Surveyors Act, 1929.

J.P.

Date of Survey August 1949
February 1951

*Strike out either (1) or (2).

+Insert date of Survey.


 CONVERSION TABLE ADDED IN
 REGISTRAR GENERAL'S DEPARTMENT
 DP 23583 CONTINUED

FEET	INCHES	METRES
101	3 3/8	30.871
101	5 1/4	30.918
106	2 3/8	32.369
108	4 1/2	33.033
109	4	33.325
113	10 3/8	34.706
113	10 5/8	34.712
114	10	35.001
123	9 1/2	37.732
128	8 7/8	39.240
132	1 5/8	40.275
132	1 7/8	40.281
135	8 1/4	41.358
136	10 1/4	41.713
138	0 3/8	42.072
142	4	43.383
209	8 1/2	63.919
299	10 3/4	91.408
299	10 7/8	91.411
299	11	91.415
315	-	96.012
544	10 1/4	166.072
713	10 1/4	217.583
713	11 1/2	217.615

AC	RU	P	SQ	M
-	-	20	1/4	512.2
-	-	21	1/4	537.5
-	-	21	1/2	543.6
-	-	22		556.4
-	-	22	1/4	562.8
-	-	23		581.7
-	-	25	3/4	651.3
-	-	26	1/4	663.9
-	-	27	1/4	689.2
-	-	27	1/2	695.6
-	-	27	3/4	701.9
-	-	29		733.5
-	-	32	1/4	815.7
-	-	36	1/4	916.9
-	-	37	1/4	942.2

ΔC	RD	P	HA
3	2	14	1.452