


MITSUBISHI MOTORS

BROOKVALE MITSUBISHI
780 PITTWATER RD,
BROOKVALE NSW 2100



PROJECT: Mitsubishi Brookvale Council	JOB NUMBER: JV106797	PAGE NO: 01/09	DRAWN BY: AM	DATE DRAWN: 13/10/23	REVISION NUMBER: 03	CLIENT APPROVAL	PROJECT MANAGER	
FILE NAME: Mitsubishi_BrookvaleSales_Council.ai	CLIENT : MITSUBISHI							
FILE PATH: Y:\Clients, builders & miscellaneous quotes etc\Mitsubishi\NSW\Brookvale\Drawings\Design			SHEET SIZE A3	SHEET UNITS MM	SHEET SCALE NTS	COUNCIL APPROVAL READY		

IMPORTANT NOTICE: Every care is taken to ensure that the layout and spelling in this artwork is accurate, EMSIGNS will accept no responsibility for incorrect information or spelling errors after receiving your design approval. We will endeavour to match your colour to our best ability, however due to limitations of technology used we cannot guarantee a perfect match. All artwork remains the property of EMSIGNS. Copyright is reserved by EMSIGNS. Unless authorised by EMSIGNS in writing, no reproduction or disclosure to any third party is permitted.

SITE BOUNDARY: —

SITE ADDRESS: 780 PITTWATER RD, BROOKVALE NSW 2100

LEGEND:

- SIGN 1

ILLUMINATED 7M PYLON
REPLACING PYLON USING
EXISITING FOOTING
- SIGN 2


ILLUMINATED 1500H FASCIA
- SIGN 3

ILLUMINATED DYNAMIC SLOPE
- SIGN 4

ILLUMINATED ENTRY PORTAL
- SIGN 5

ILLUMINATED ENTRY PORTAL




PROJECT: Mitsubishi Brookvale Council	JOB NUMBER: JV106797	PAGE NO: 02/09	DRAWN BY: AM	DATE DRAWN: 13/10/23	REVISION NUMBER: 03	CLIENT APPROVAL	PROJECT MANAGER	 BUILDING A LASTING IMAGE
FILE NAME: Mitsubishi_BrookvaleSales_Council.ai	CLIENT : MITSUBISHI							
FILE PATH: Y:\Clients, builders & miscellaneous quotes etc\Mitsubishi\NSW\Brookvale\Drawings\Design			SHEET SIZE A3	SHEET UNITS MM	SHEET SCALE NTS	COUNCIL APPROVAL READY		

IMPORTANT NOTICE: Every care is taken to ensure that the layout and spelling in this artwork is accurate, EMSIGNS will accept no responsibility for incorrect information or spelling errors after receiving your design approval. We will endeavour to match your colour to our best ability, however due to limitations of technology used we cannot guarantee a perfect match. All artwork remains the property of EMSIGNS. Copyright is reserved by EMSIGNS. Unless authorised by EMSIGNS in writing, no reproduction or disclosure to any third party is permitted.




EXISTING


PROJECT: Mitsubishi Brookvale Council		JOB NUMBER: JV106797	PAGE NO: 03/07	DRAWN BY: AM	DATE DRAWN: 13/10/23	REVISION NUMBER: 03	CLIENT APPROVAL	PROJECT MANAGER	
FILE NAME: Mitsubishi_BrookvaleSales_Council.ai		CLIENT : MITSUBISHI							
FILE PATH: Y:\Clients, builders & miscellaneous quotes etc\Mitsubishi\NSW\Brookvale\Drawings\Design				SHEET SIZE A3	SHEET UNITS MM	SHEET SCALE NTS	COUNCIL APPROVAL READY		
IMPORTANT NOTICE: Every care is taken to ensure that the layout and spelling in this artwork is accurate, EMSIGNS will accept no responsibility for incorrect information or spelling errors after receiving your design approval. We will endeavour to match your colour to our best ability, however due to limitations of technology used we cannot guarantee a perfect match. All artwork remains the property of EMSIGNS. Copyright is reserved by EMSIGNS. Unless authorised by EMSIGNS in writing, no reproduction or disclosure to any third party is permitted.									



EXISTING


PROJECT: Mitsubishi Brookvale Council	JOB NUMBER: JV106797	PAGE NO: 03/07	DRAWN BY: AM	DATE DRAWN: 13/10/23	REVISION NUMBER: 03	CLIENT APPROVAL	PROJECT MANAGER	 emSIGNS BUILDING A LASTING IMAGE
FILE NAME: Mitsubishi_BrookvaleSales_Council.ai	CLIENT : MITSUBISHI							
FILE PATH: Y:\Clients, builders & miscellaneous quotes etc\Mitsubishi\NSW\Brookvale\Drawings\Design			SHEET SIZE A3	SHEET UNITS MM	SHEET SCALE NTS	COUNCIL APPROVAL READY		
IMPORTANT NOTICE: Every care is taken to ensure that the layout and spelling in this artwork is accurate, EMSIGNS will accept no responsibility for incorrect information or spelling errors after receiving your design approval. We will endeavour to match your colour to our best ability, however due to limitations of technology used we cannot guarantee a perfect match. All artwork remains the property of EMSIGNS. Copyright is reserved by EMSIGNS. Unless authorised by EMSIGNS in writing, no reproduction or disclosure to any third party is permitted.								



PROJECT: Mitsubishi Brookvale Council	JOB NUMBER: JV106797	PAGE NO: 05/07	DRAWN BY: AM	DATE DRAWN: 13/10/23	REVISION NUMBER: 03	CLIENT APPROVAL	PROJECT MANAGER	
FILE NAME: Mitsubishi_BrookvaleSales_Council.ai	CLIENT : MITSUBISHI							
FILE PATH: Y:\Clients, builders & miscellaneous quotes etc\Mitsubishi\NSW\Brookvale\Drawings\Design			SHEET SIZE A3	SHEET UNITS MM	SHEET SCALE NTS	COUNCIL APPROVAL READY		




EXISTING

PROJECT: Mitsubishi Brookvale Council		JOB NUMBER: JV106797	PAGE NO: 07/07	DRAWN BY: AM	DATE DRAWN: 13/10/23	REVISION NUMBER: 03	CLIENT APPROVAL	PROJECT MANAGER	
FILE NAME: Mitsubishi_BrookvaleSales_Council.ai		CLIENT : MITSUBISHI							
FILE PATH: Y:\Clients, builders & miscellaneous quotes etc\Mitsubishi\NSW\Brookvale\Drawings\Design				SHEET SIZE A3	SHEET UNITS MM	SHEET SCALE NTS	COUNCIL APPROVAL READY		





IMPORTANT NOTICE: Every care is taken to ensure that the layout and spelling in this artwork is accurate, EMSIGNS will accept no responsibility for incorrect information or spelling errors after receiving your design approval. We will endeavour to match your colour to our best ability, however due to limitations of technology used we cannot guarantee a perfect match. All artwork remains the property of EMSIGNS. Copyright is reserved by EMSIGNS. Unless authorised by EMSIGNS in writing, no reproduction or disclosure to any third party is permitted.

EXISTING

PROJECT: Mitsubishi Brookvale Council	JOB NUMBER: JV106797	PAGE NO: 06/07	DRAWN BY: AM	DATE DRAWN: 13/10/23	REVISION NUMBER: 03	CLIENT APPROVAL	PROJECT MANAGER	
FILE NAME: Mitsubishi_BrookvaleSales_Council.ai	CLIENT : MITSUBISHI							
FILE PATH: Y:\Clients, builders & miscellaneous quotes etc\Mitsubishi\NSW\Brookvale\Drawings\Design			SHEET SIZE A3	SHEET UNITS MM	SHEET SCALE NTS	COUNCIL APPROVAL READY		
IMPORTANT NOTICE: Every care is taken to ensure that the layout and spelling in this artwork is accurate, EMSIGNS will accept no responsibility for incorrect information or spelling errors after receiving your design approval. We will endeavour to match your colour to our best ability, however due to limitations of technology used we cannot guarantee a perfect match. All artwork remains the property of EMSIGNS. Copyright is reserved by EMSIGNS. Unless authorised by EMSIGNS in writing, no reproduction or disclosure to any third party is permitted.								

PROPOSED DESIGN

APPROX 0.98 SQM OF ILLUMINATION
PER SIDE OF PYLON

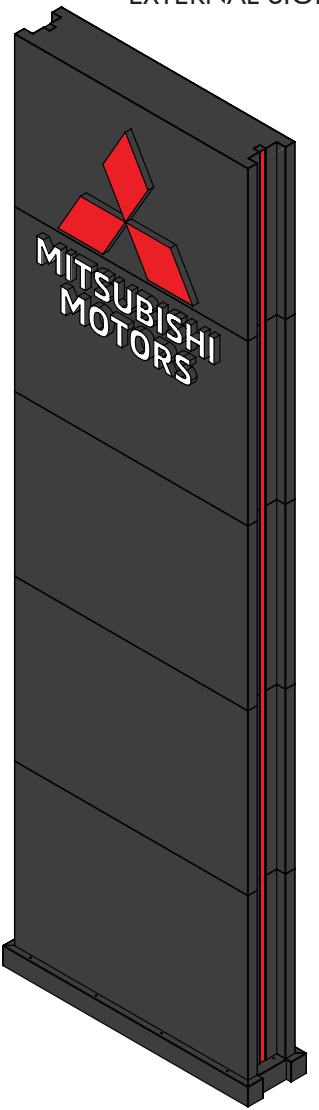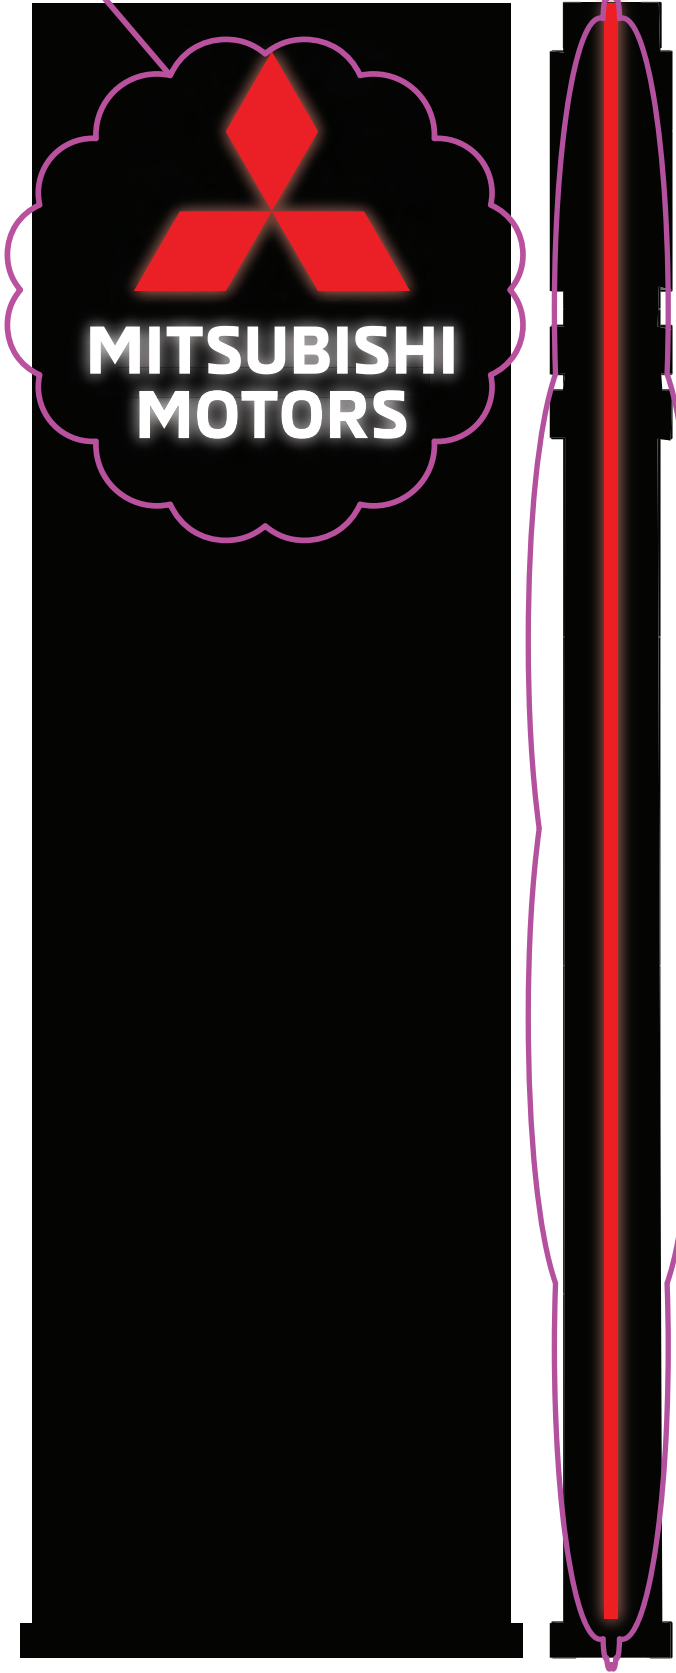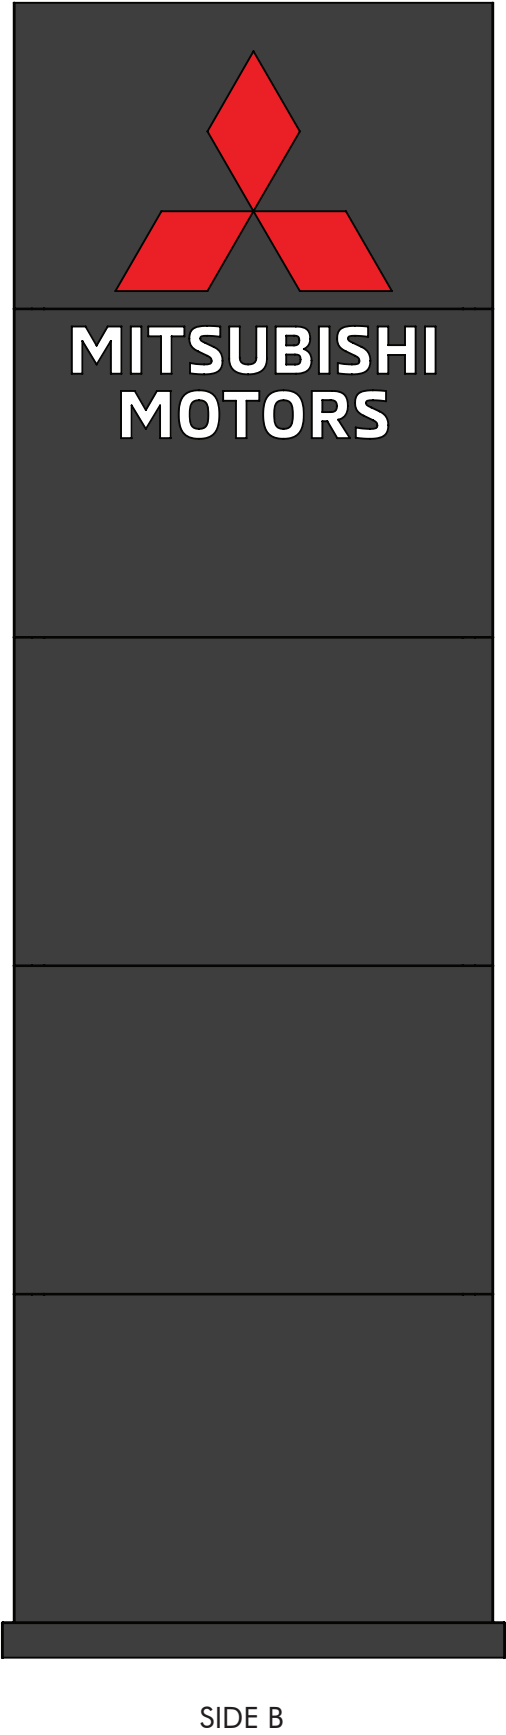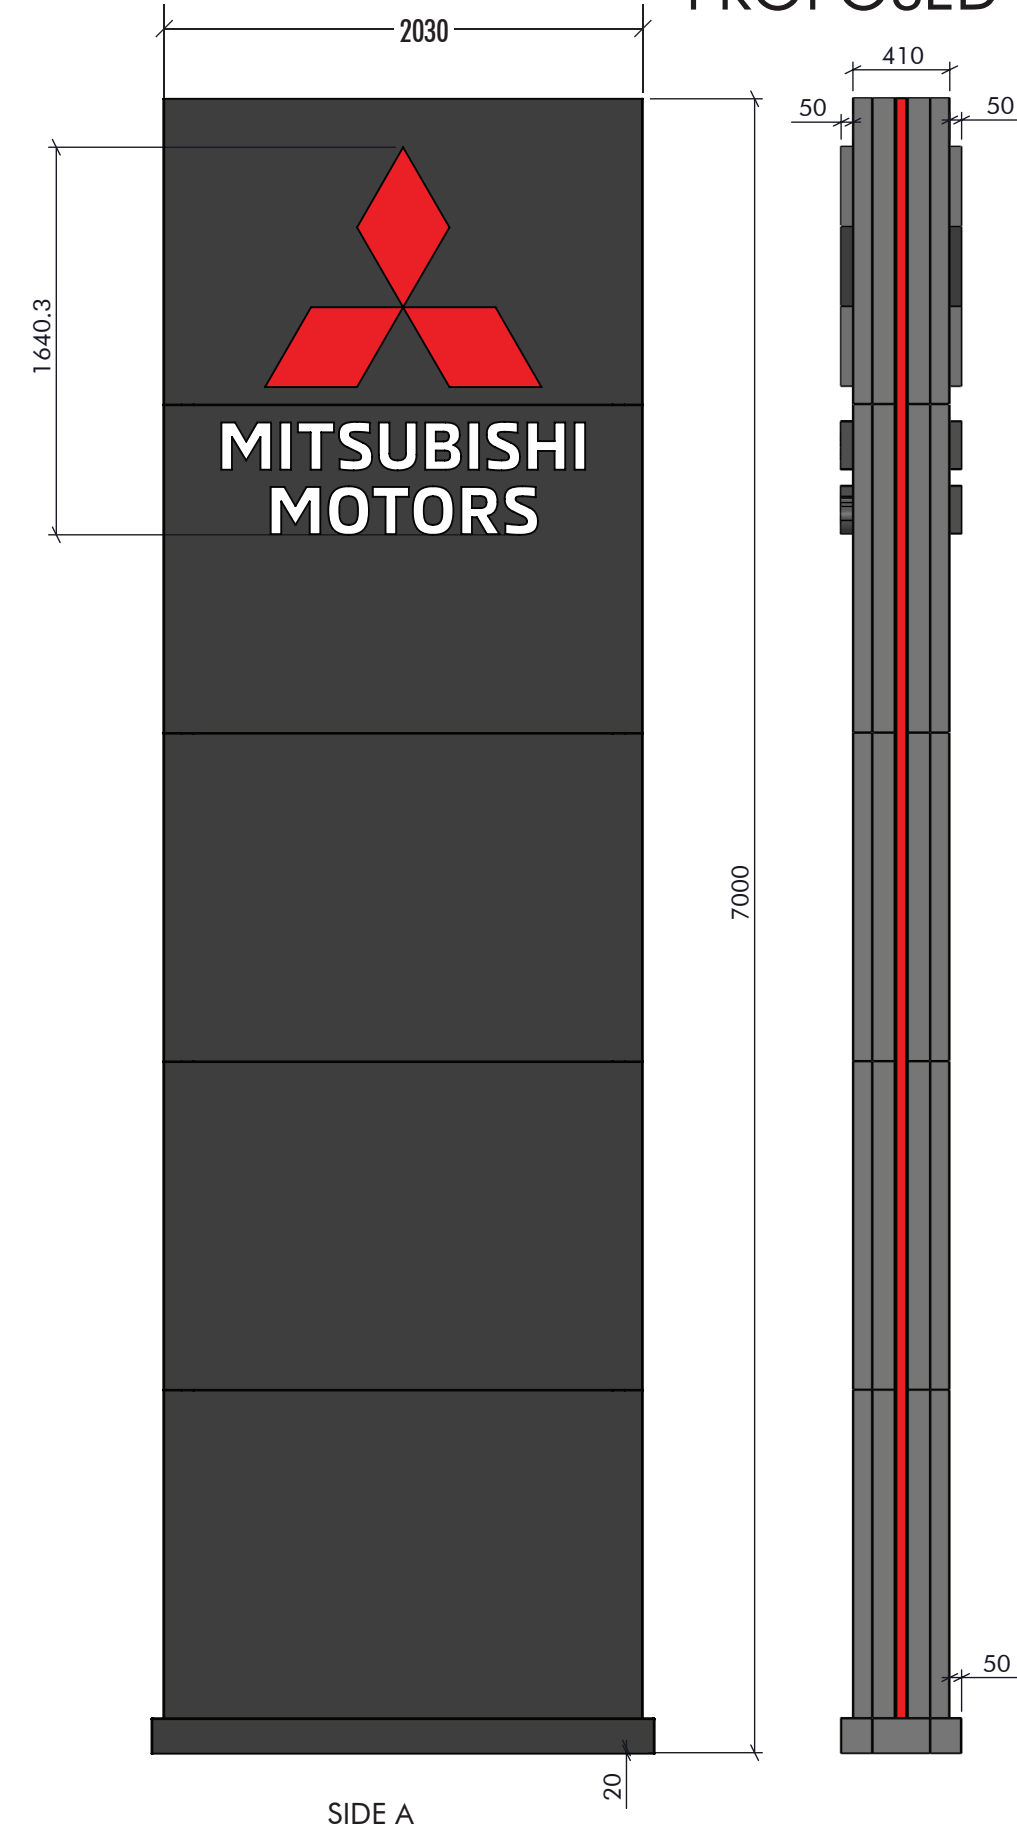

APPROX 0.4 SQM OF ILLUMINATION
PER SIDE OF PYLON


Fonts used: MMC MEDIUM


COLOURS:

- 4mm black ACM
- Opal Acrylic
- Red Acrylic


CONSTRUCTION DETAILS:

PYLON SIGN
Steel Internal Frame, clad in 4mm Black ACM. Internally illuminated red acrylic sides and acrylic faced steel can fabricated wordmark.
Pylon to use existing footings.

PROJECT: Mitsubishi Brookvale Council	JOB NUMBER: JV106797	PAGE NO: 03/09	DRAWN BY: AM	DATE DRAWN: 13/10/23	REVISION NUMBER: 03	CLIENT APPROVAL	PROJECT MANAGER	
FILE NAME: Mitsubishi_BrookvaleSales_Council.ai	CLIENT : MITSUBISHI							
FILE PATH: Y:\Clients, builders & miscellaneous quotes etc\Mitsubishi\NSW\Brookvale\Drawings\Design			SHEET SIZE A3	SHEET UNITS MM	SHEET SCALE NTS	COUNCIL APPROVAL READY		

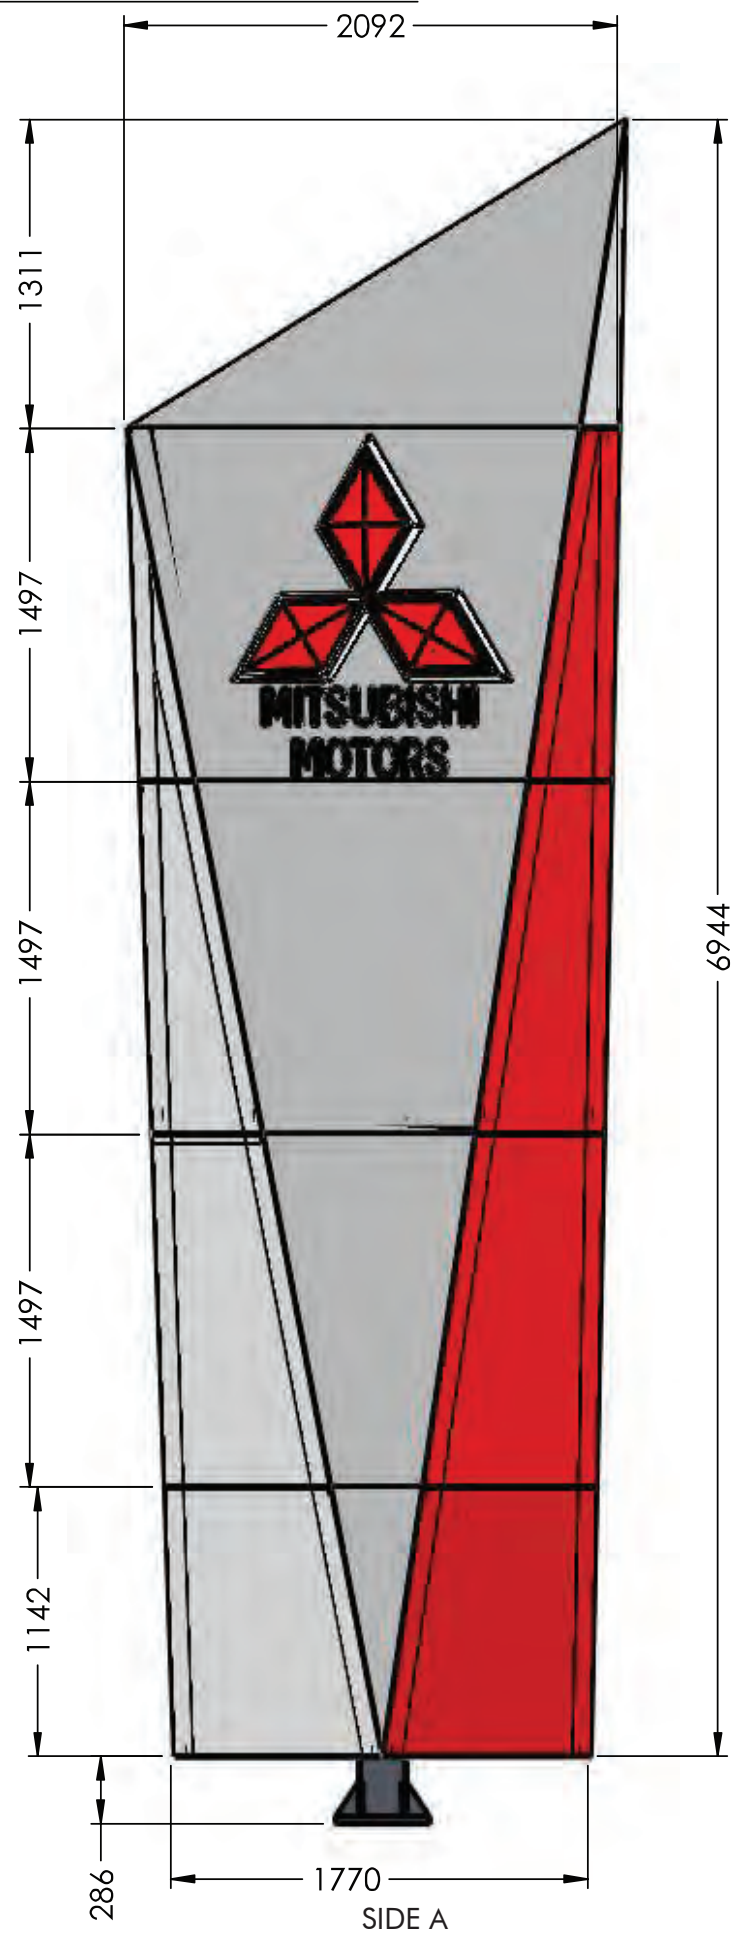


EXISTING

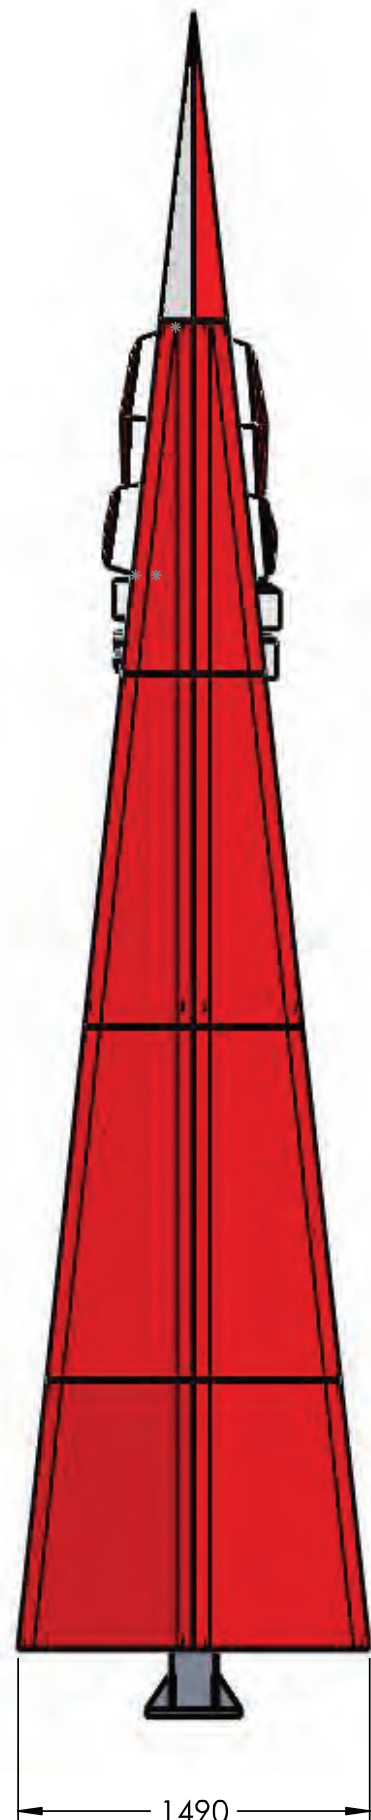

APPROX 1.0 SQM OF ILLUMINATION
PER SIDE OF PYLON

NIGHT VIEW





PROJECT: Mitsubishi Brookvale Council	JOB NUMBER: JV106797	PAGE NO: 04/09	DRAWN BY: AM	DATE DRAWN: 13/10/23	REVISION NUMBER: 03	CLIENT APPROVAL	PROJECT MANAGER	
FILE NAME: Mitsubishi_BrookvaleSales_Council.ai	CLIENT : MITSUBISHI							
FILE PATH: Y:\Clients, builders & miscellaneous quotes etc\Mitsubishi\NSW\Brookvale\Drawings\Design			SHEET SIZE A3	SHEET UNITS MM	SHEET SCALE NTS	COUNCIL APPROVAL READY		


IMPORTANT NOTICE: Every care is taken to ensure that the layout and spelling in this artwork is accurate, EMSIGNS will accept no responsibility for incorrect information or spelling errors after receiving your design approval. We will endeavour to match your colour to our best ability, however due to limitations of technology used we cannot guarantee a perfect match. All artwork remains the property of EMSIGNS. Copyright is reserved by EMSIGNS. Unless authorised by EMSIGNS in writing, no reproduction or disclosure to any third party is permitted.

EXISTING


PROPOSED

OVERLAY

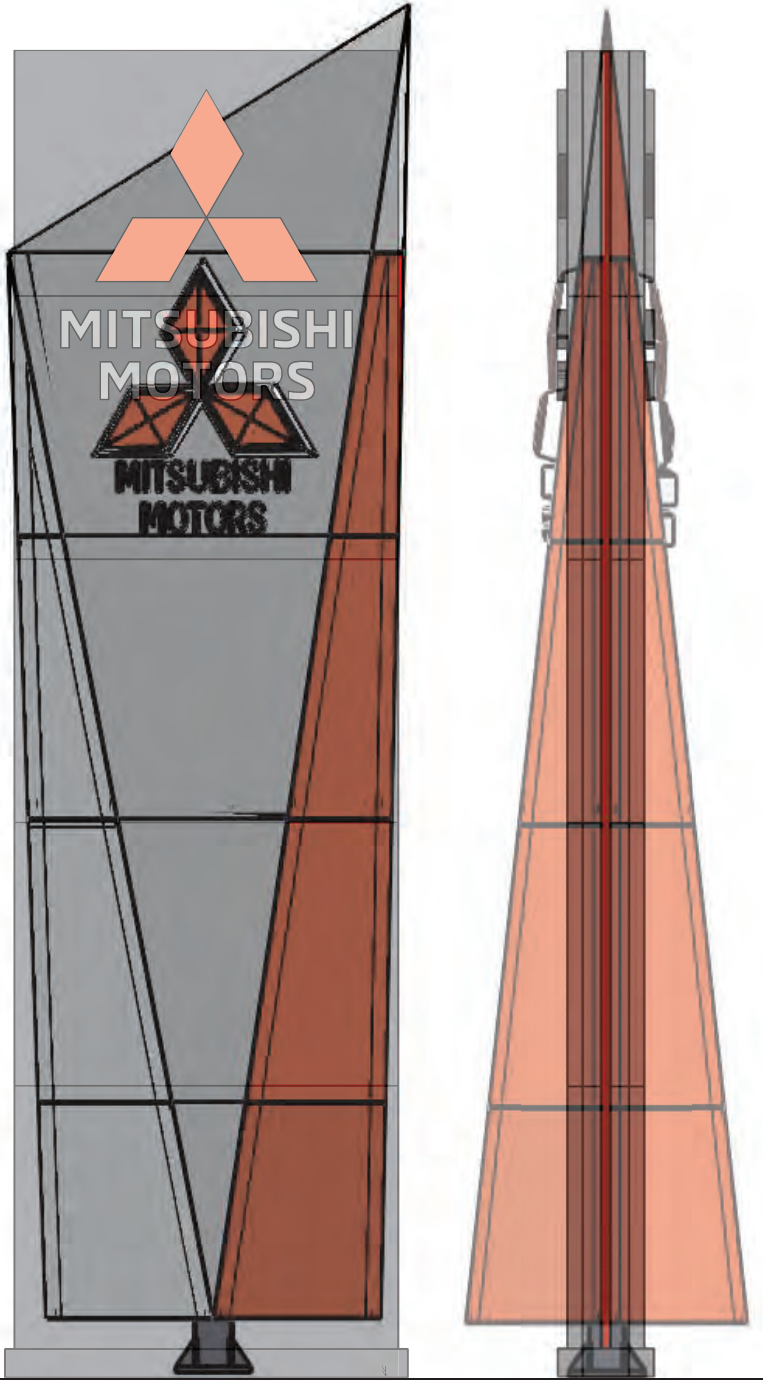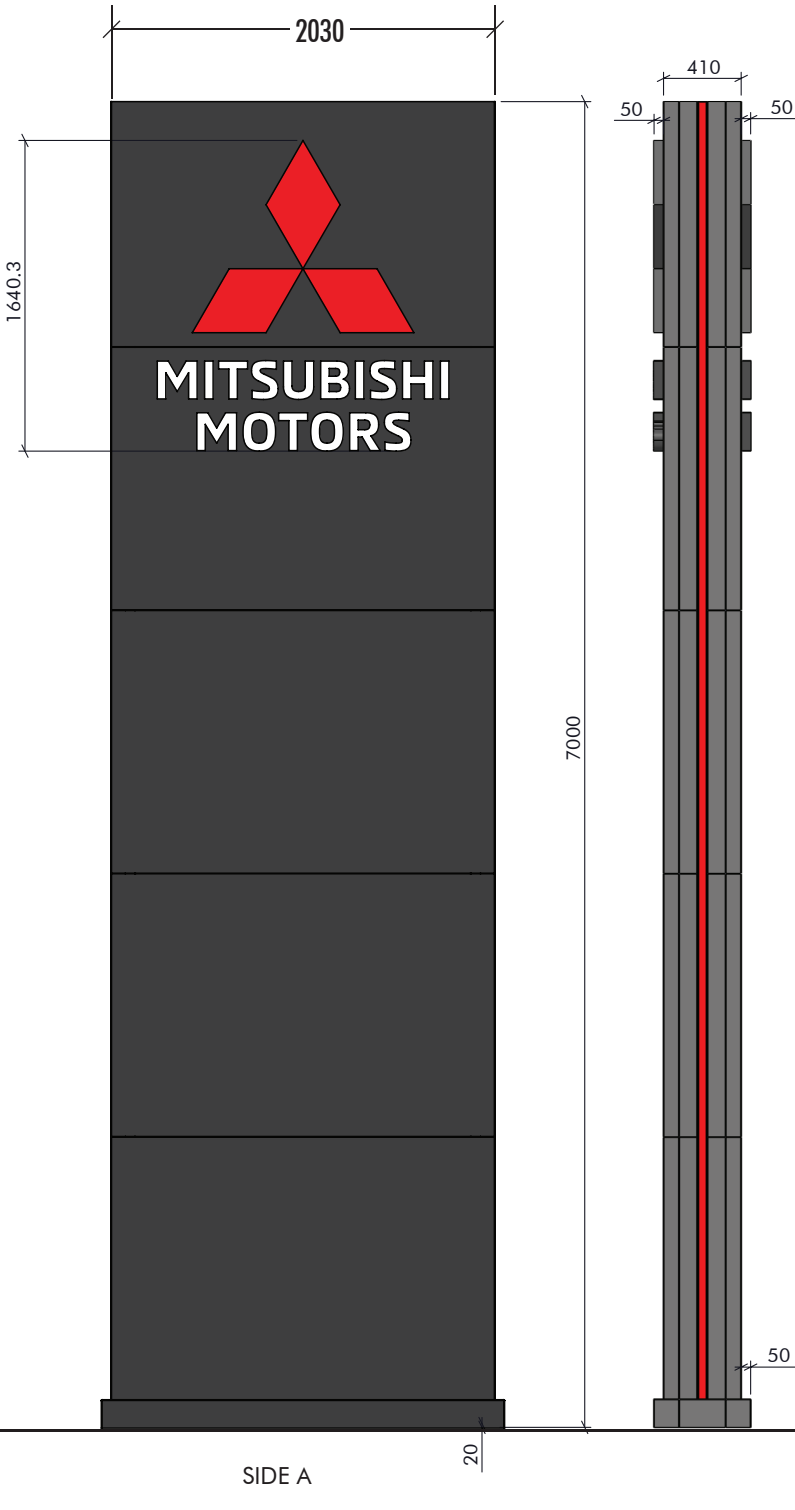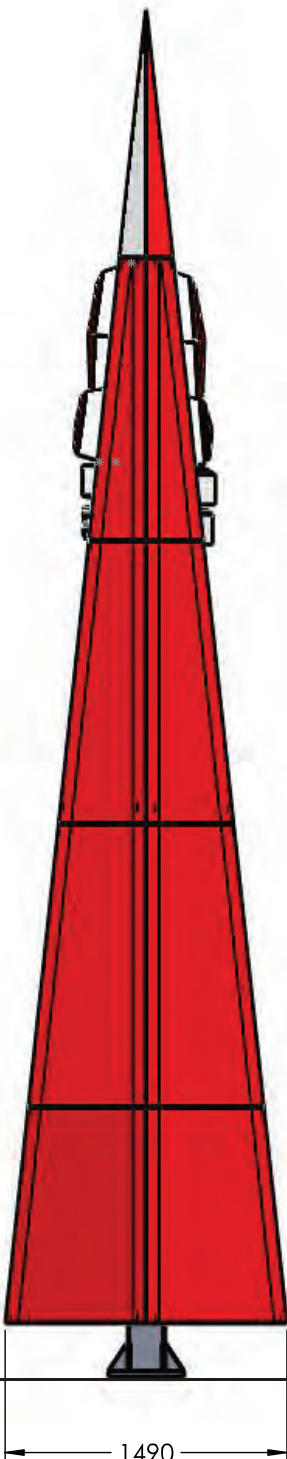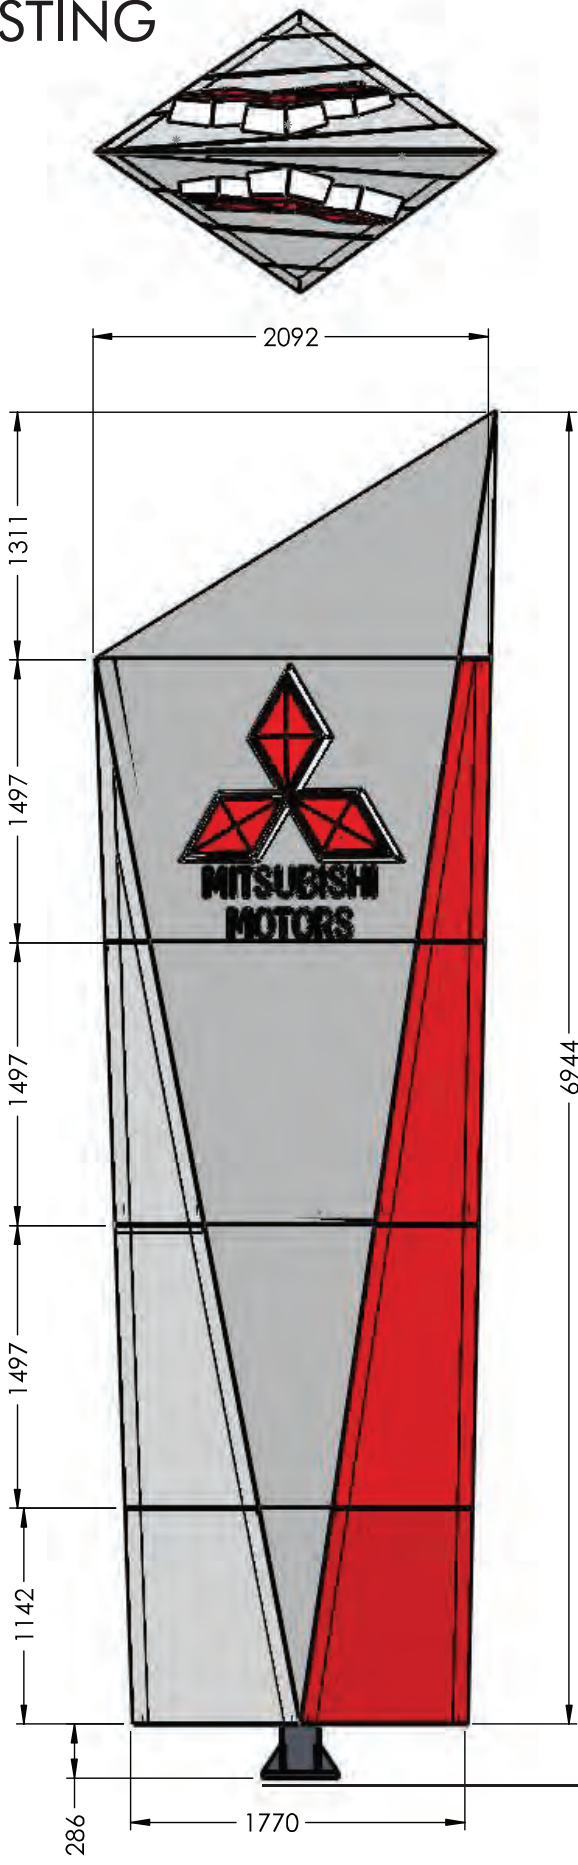

PROJECT: Mitsubishi Brookvale Council	JOB NUMBER: JV106797	PAGE NO: 05/09	DRAWN BY: AM	DATE DRAWN: 13/10/23	REVISION NUMBER: 03	CLIENT APPROVAL	PROJECT MANAGER	
FILE NAME: Mitsubishi_BrookvaleSales_Council.ai	CLIENT : MITSUBISHI							
FILE PATH: Y:\Clients, builders & miscellaneous quotes etc\Mitsubishi\NSW\Brookvale\Drawings\Design			SHEET SIZE A3	SHEET UNITS MM	SHEET SCALE NTS	COUNCIL APPROVAL READY		

IMPORTANT NOTICE: Every care is taken to ensure that the layout and spelling in this artwork is accurate, EMSIGNS will accept no responsibility for incorrect information or spelling errors after receiving your design approval. We will endeavour to match your colour to our best ability, however due to limitations of technology used we cannot guarantee a perfect match. All artwork remains the property of EMSIGNS. Copyright is reserved by EMSIGNS. Unless authorised by EMSIGNS in writing, no reproduction or disclosure to any third party is permitted.

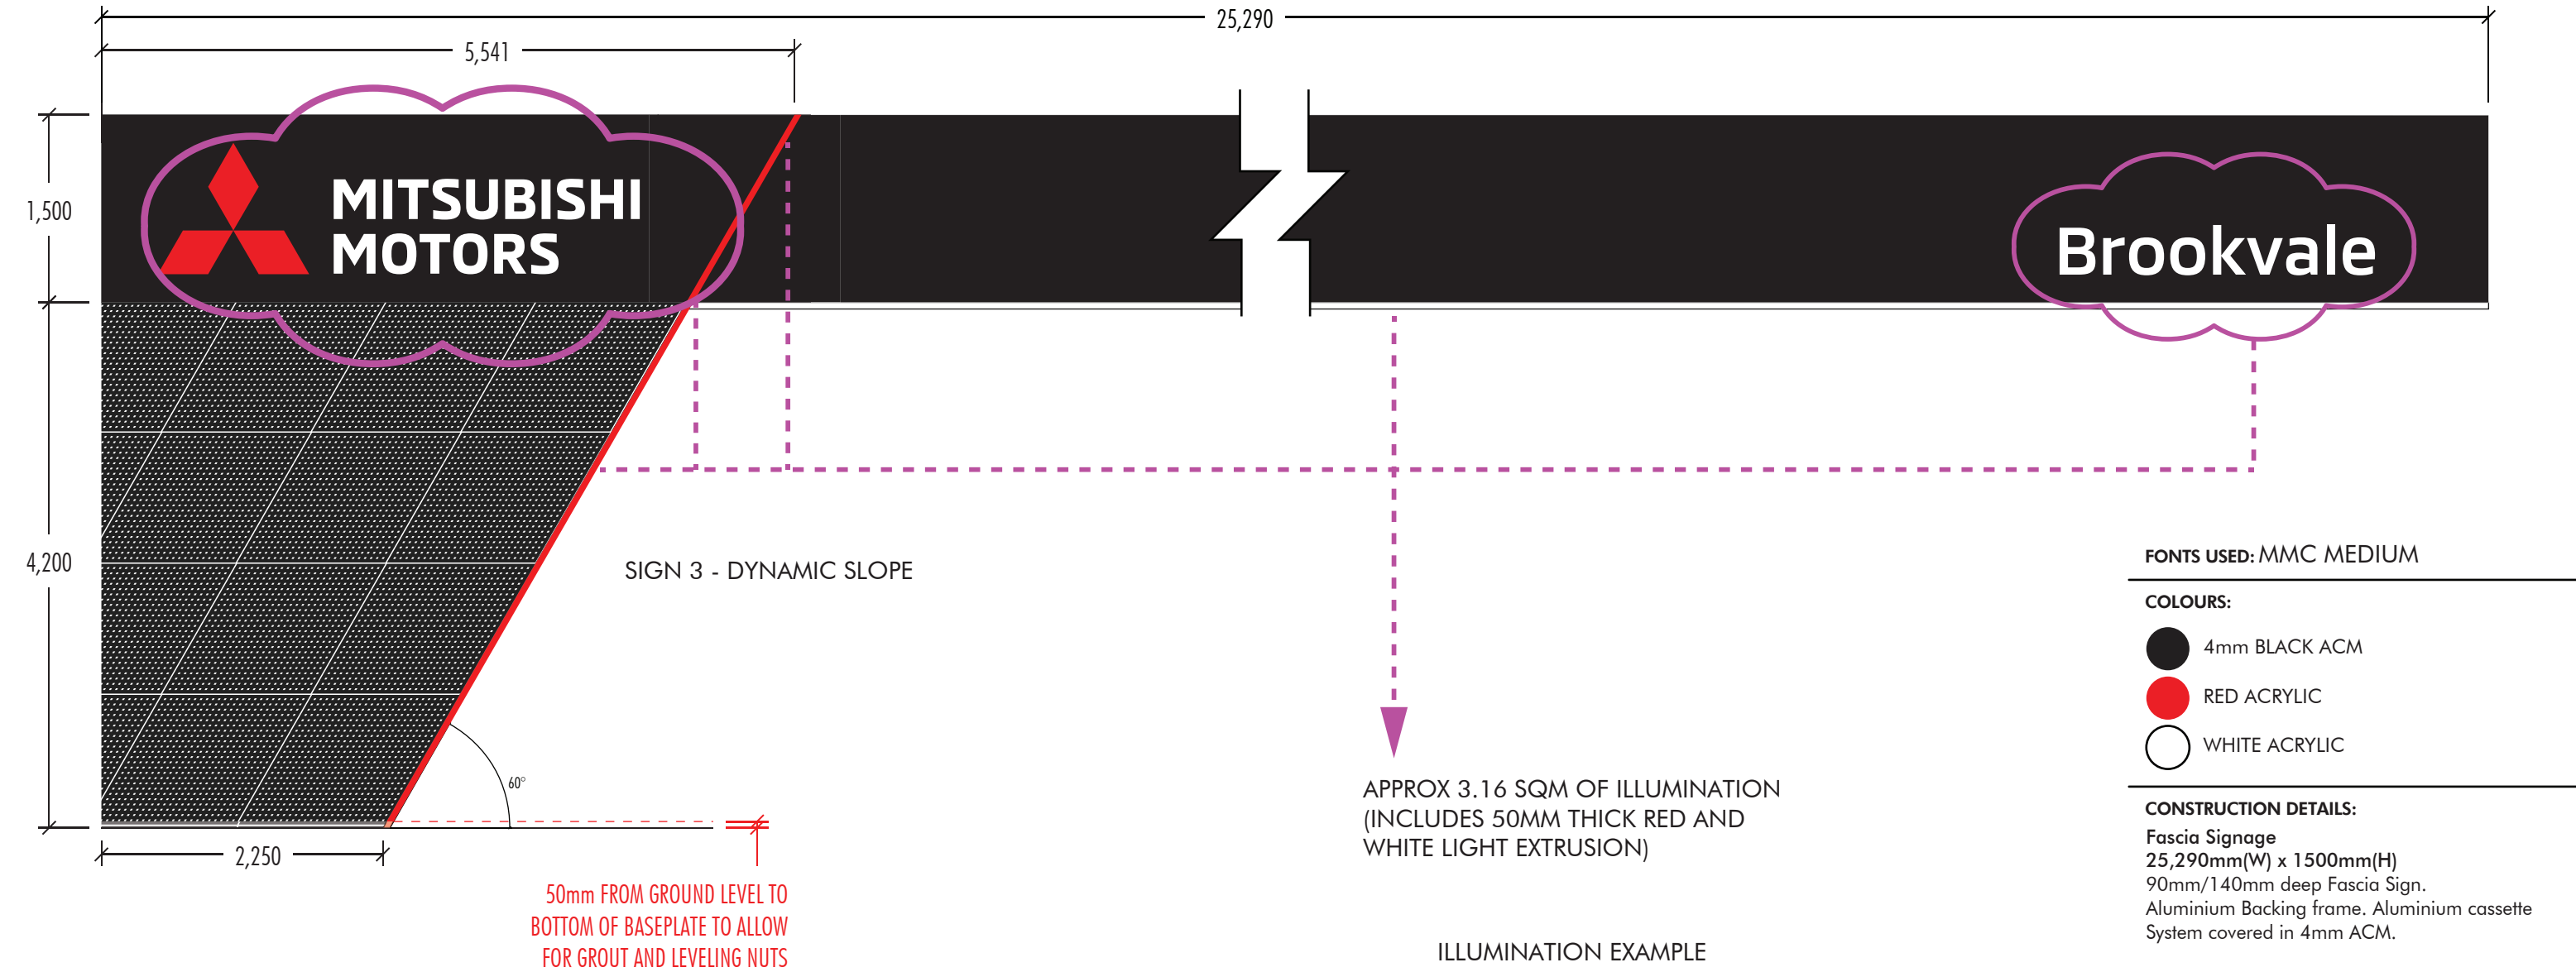

ILLUMINATION EXAMPLE




PROJECT: Mitsubishi Brookvale Council	JOB NUMBER: JV106797	PAGE NO: 06/09	DRAWN BY: AM	DATE DRAWN: 13/10/23	REVISION NUMBER: 03	CLIENT APPROVAL	PROJECT MANAGER	
FILE NAME: Mitsubishi_BrookvaleSales_Council.ai	CLIENT : MITSUBISHI							
FILE PATH: Y:\Clients, builders & miscellaneous quotes etc\Mitsubishi\NSW\Brookvale\Drawings\Design			SHEET SIZE A3	SHEET UNITS MM	SHEET SCALE NTS	COUNCIL APPROVAL READY		



Illuminated Aluminium Light extrusion with red & white acrylic face.



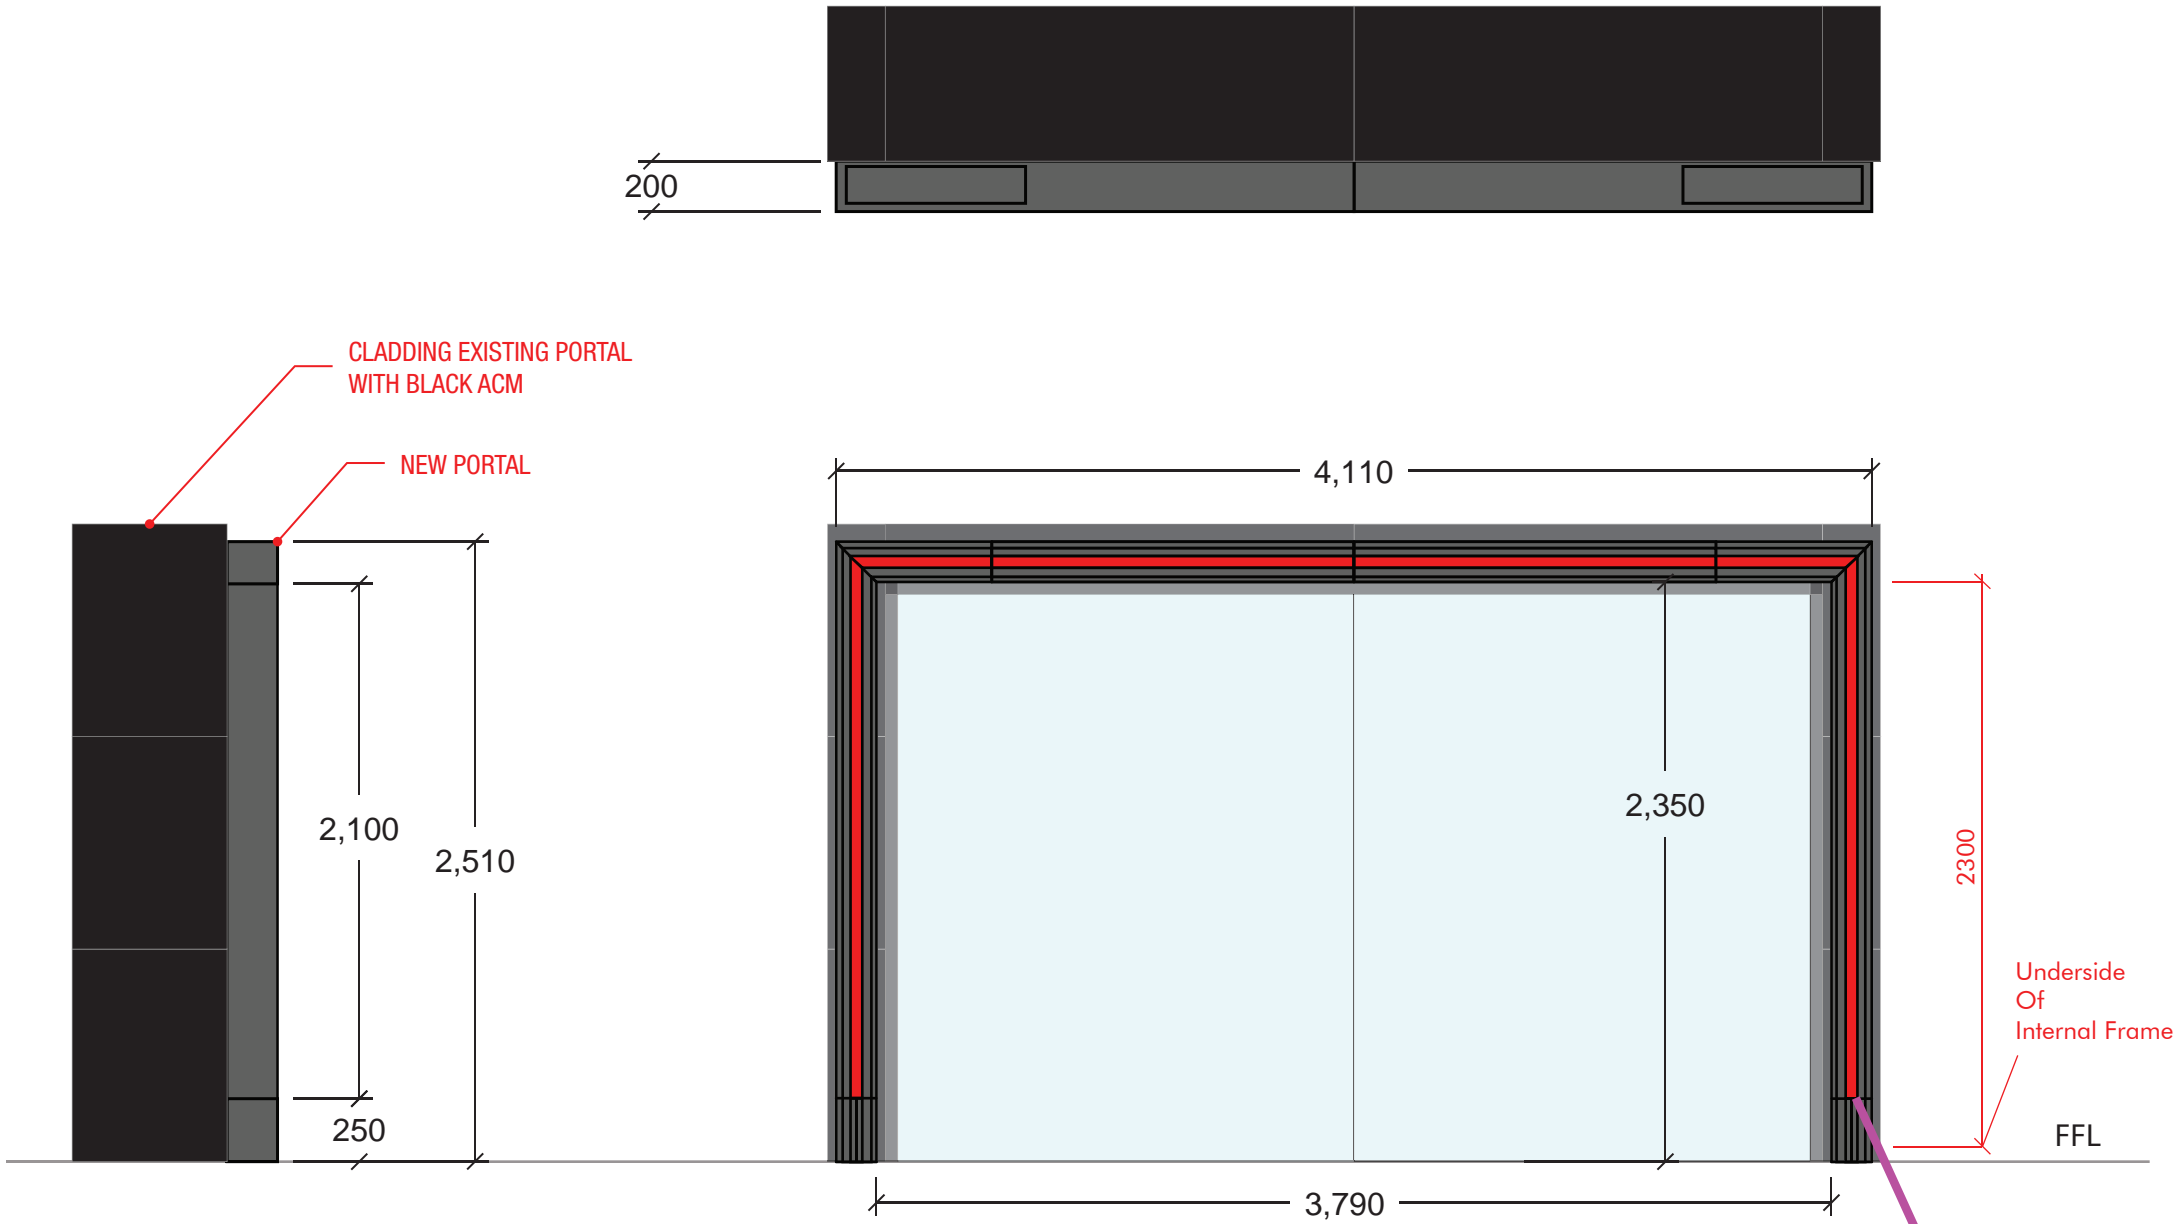

CLADDING OVER EXISTING EXTERNAL PORTAL STRUCTURE WITH BLACK ACM



ILLUMINATION EXAMPLE

RED LIGHT EXTRUSION:
APPROX 0.43 SQM OF ILLUMINATION

- COLOURS:**
- 4mm BLACK ACM
 - RED ACRYLIC

CONSTRUCTION DETAILS:
Entry Portal
4,110mm(W) x 2510mm(H)
4mm black ACM clad around internal aluminium frame.

red acrylic light extrusion in middle of portal

PROJECT: Mitsubishi Brookvale Council	JOB NUMBER: JV106797	PAGE NO: 08/09	DRAWN BY: AM	DATE DRAWN: 13/10/23	REVISION NUMBER: 03	CLIENT APPROVAL	PROJECT MANAGER
FILE NAME: Mitsubishi_BrookvaleSales_Council.ai	CLIENT : MITSUBISHI						
FILE PATH: Y:\Clients, builders & miscellaneous quotes etc\Mitsubishi\NSW\Brookvale\Drawings\Design			SHEET SIZE A3	SHEET UNITS MM	SHEET SCALE NTS	COUNCIL APPROVAL READY	

IMPORTANT NOTICE: Every care is taken to ensure that the layout and spelling in this artwork is accurate, EMSIGNS will accept no responsibility for incorrect information or spelling errors after receiving your design approval. We will endeavour to match your colour to our best ability, however due to limitations of technology used we cannot guarantee a perfect match. All artwork remains the property of EMSIGNS. Copyright is reserved by EMSIGNS. Unless authorised by EMSIGNS in writing, no reproduction or disclosure to any third party is permitted.





red acrylic light extrusion in middle of portal

