



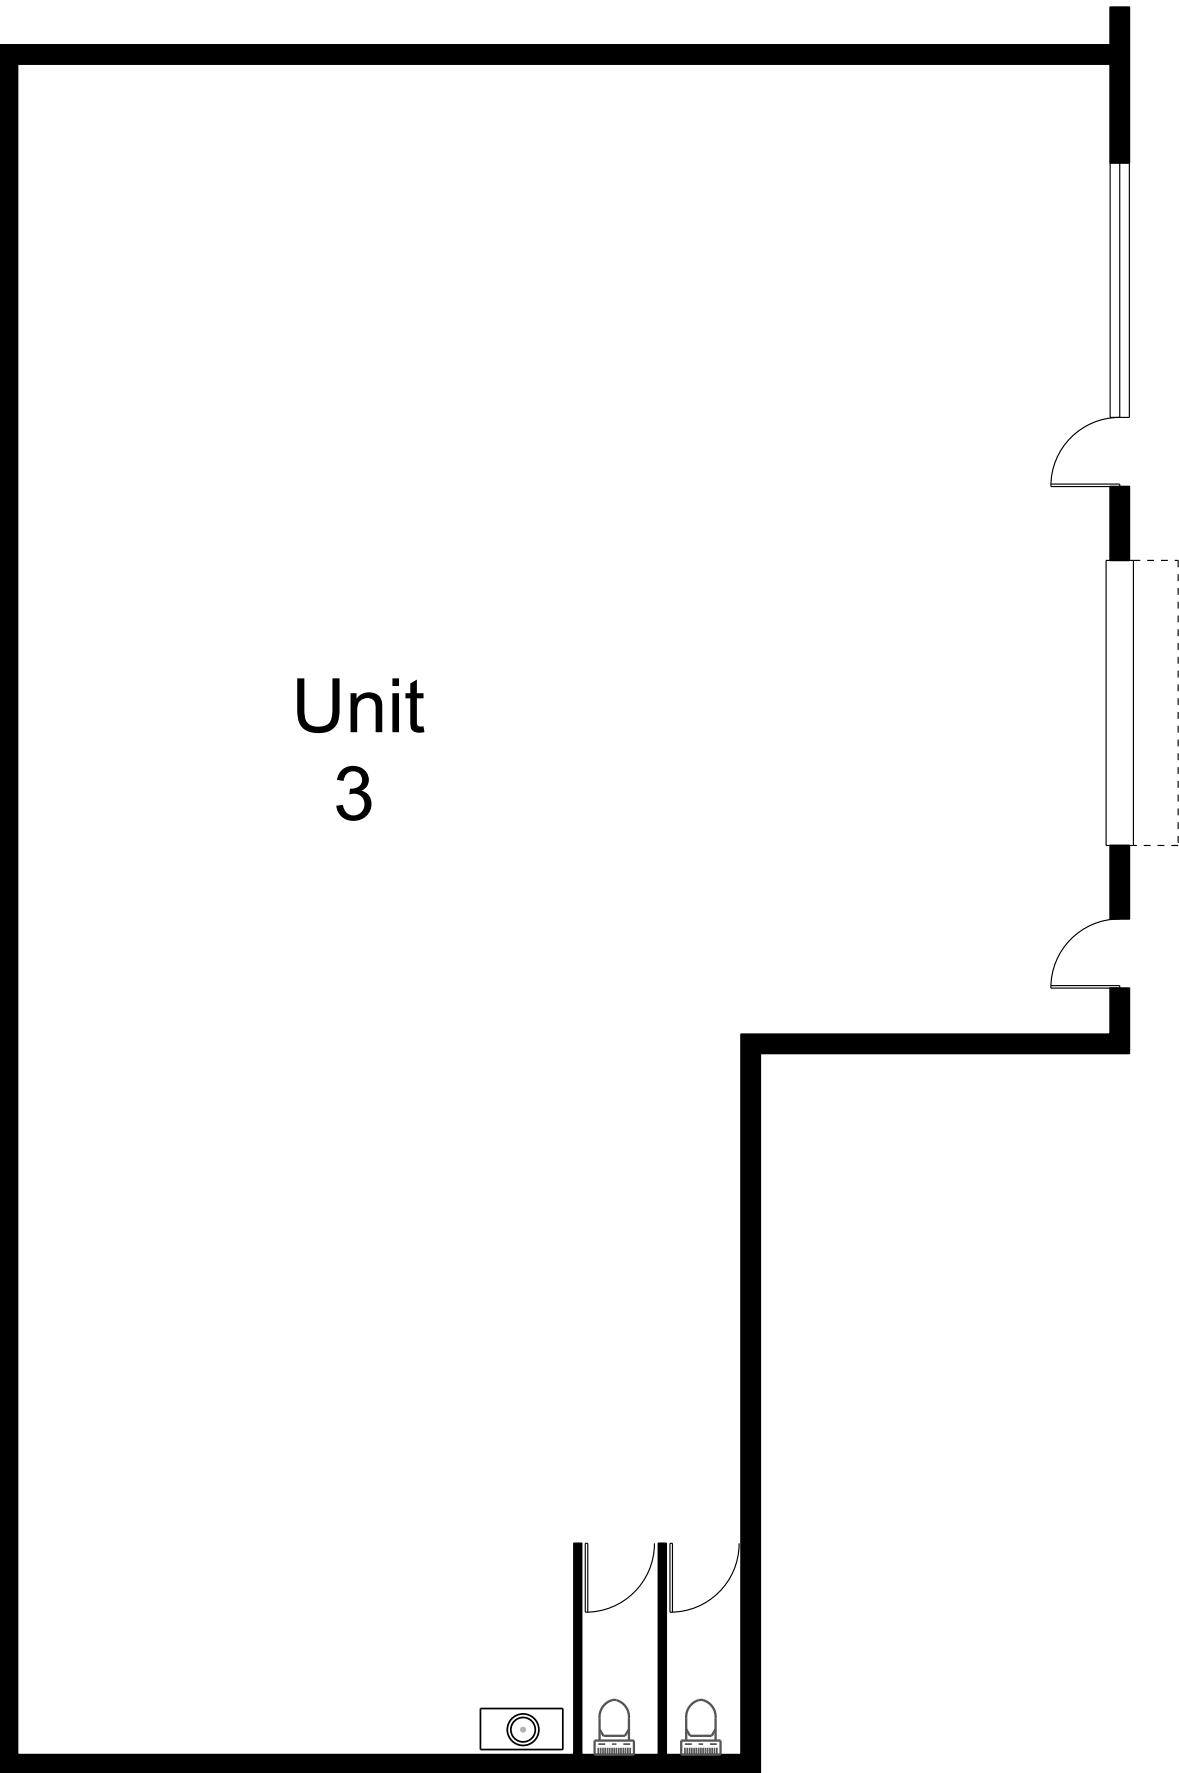


G Brothers Construction Pty Ltd

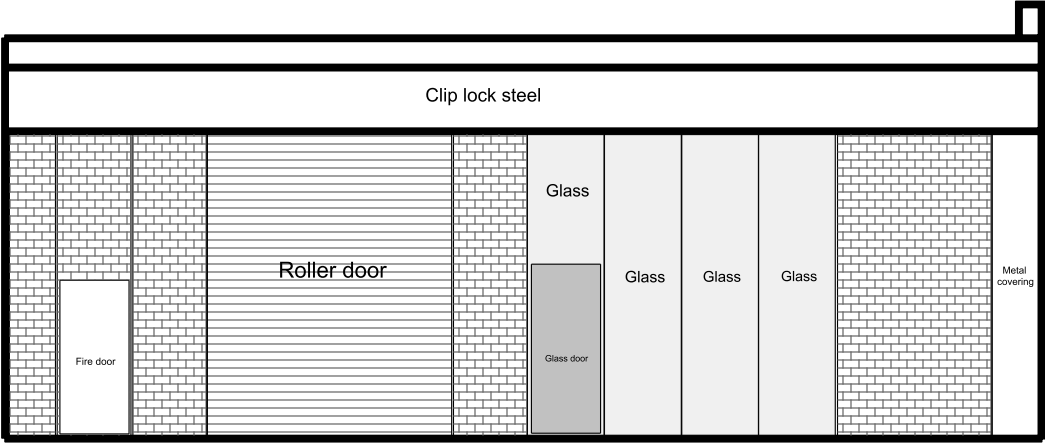


Front view of unit 3

4 Taronga place

Scale: 1-100

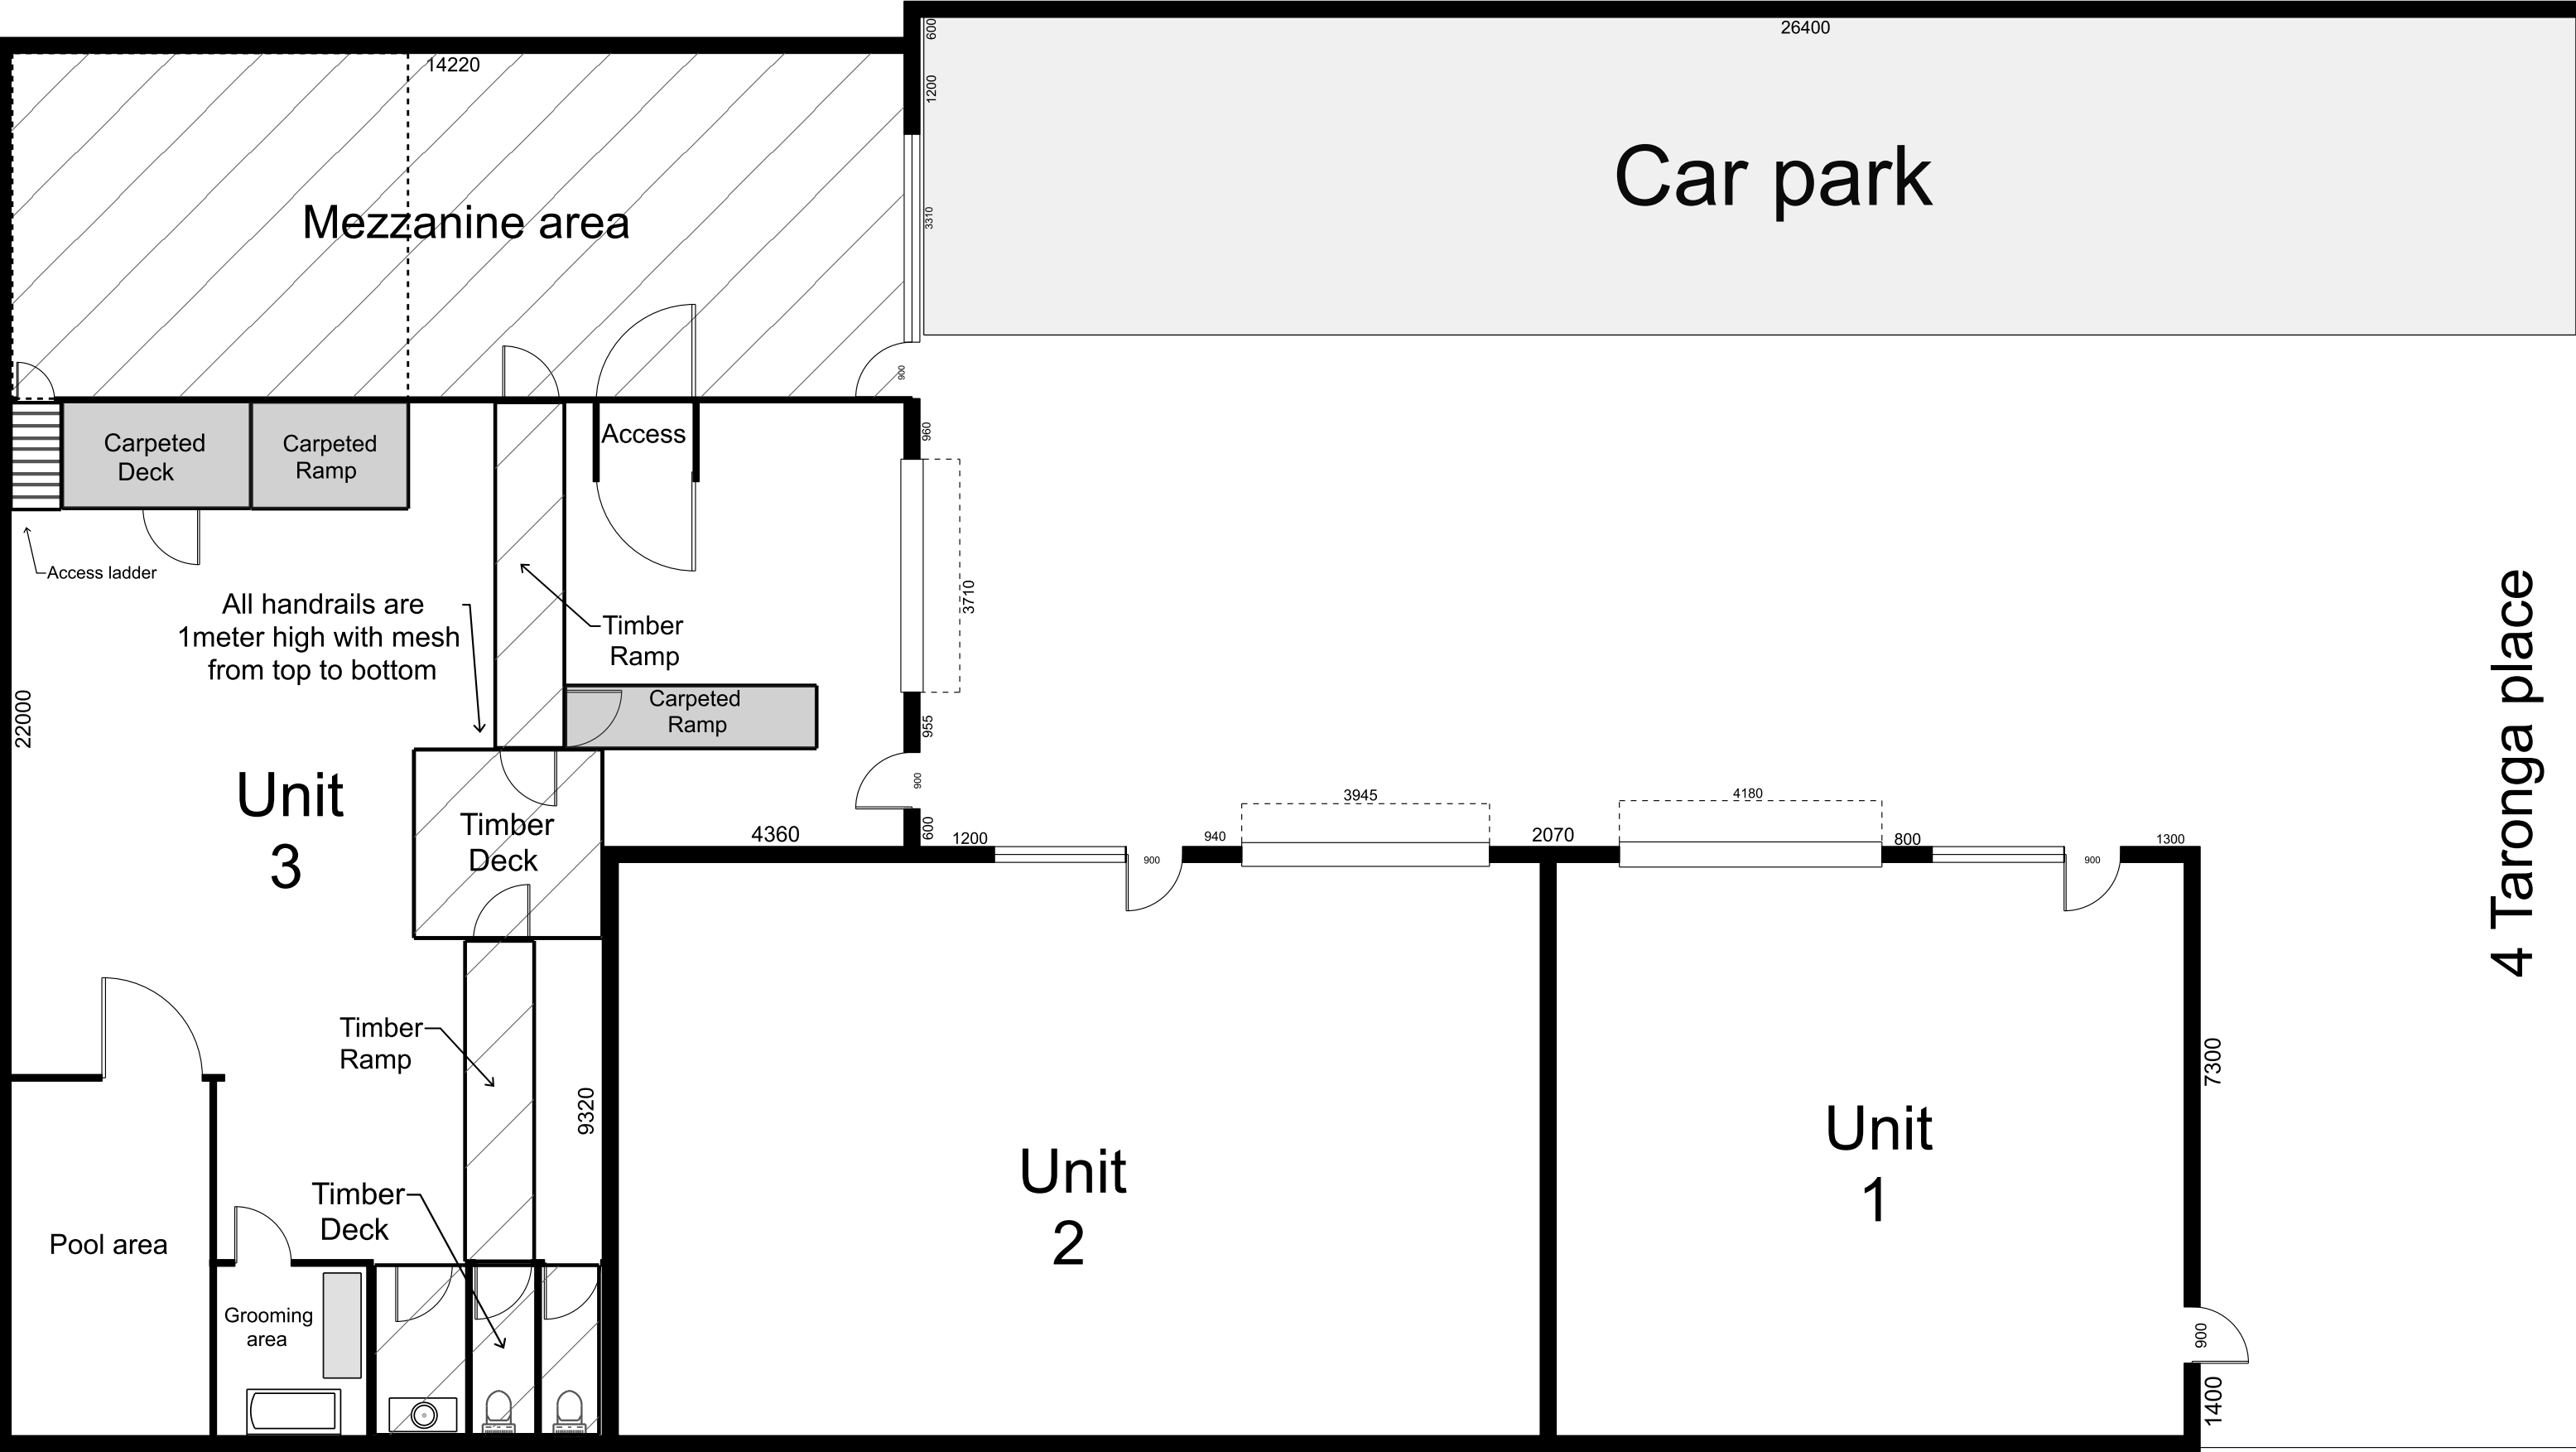

4 Taronga place

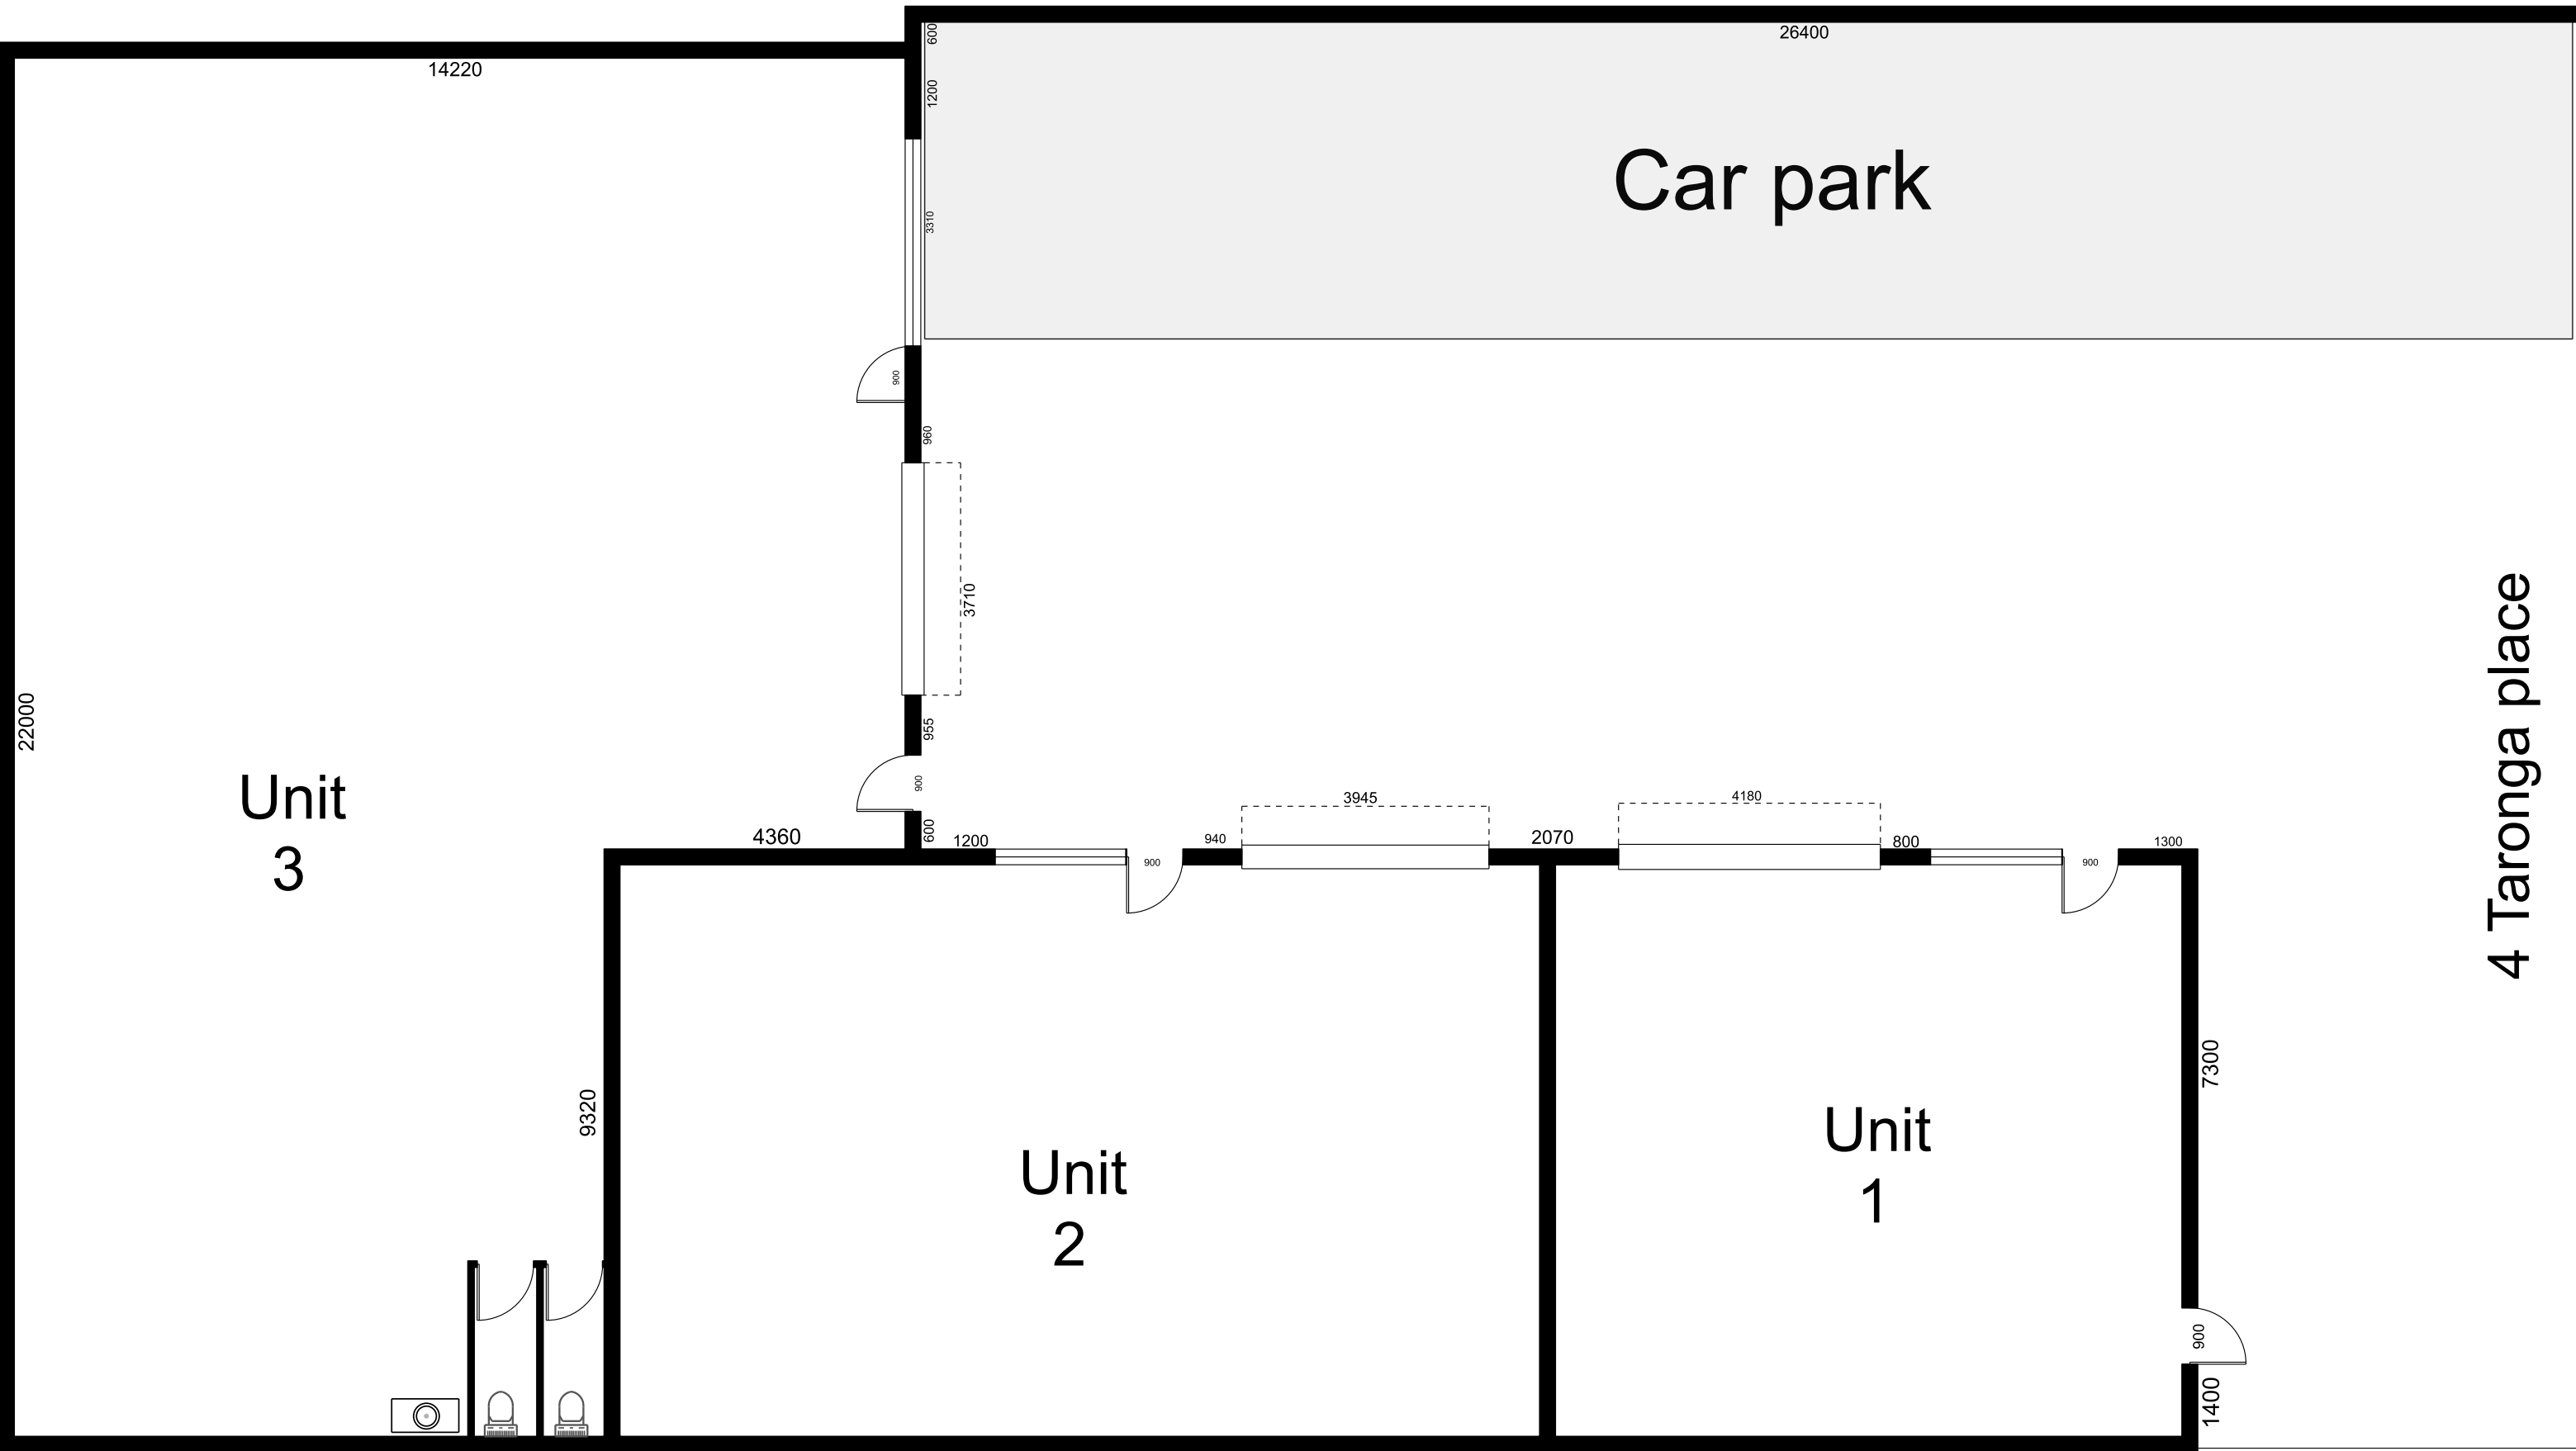

9800
G Brothers Construction Pty Ltd

Unit 3