


1 in 200 HORIZONTAL
1 in 4.0 VERTICAL

ME01 LONGITUDINAL SECTION

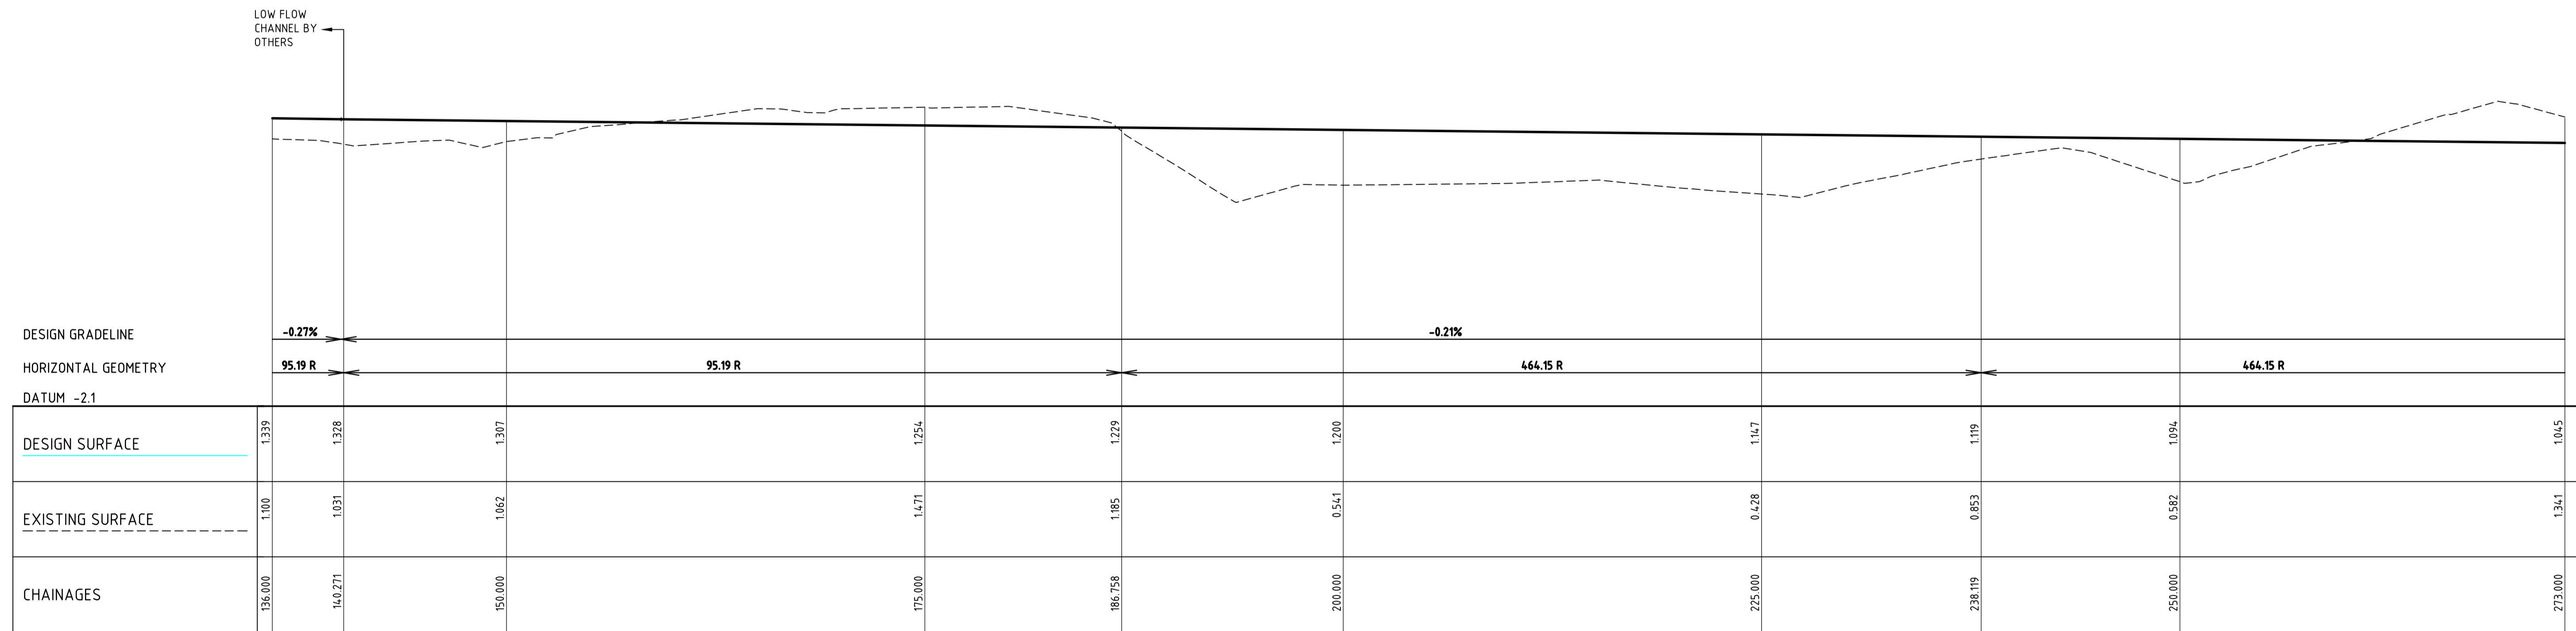

1 in 200 HORIZONTAL
1 in 4.0 VERTICAL

ME01 LONGITUDINAL SECTION

File: G:\Jobs\2021791011_Civil\Issued\DWG\2021791011-C201-CAD\PI1.dwg Printed: 23/08/17 at 11:43 AM By: Jasky Hu

COPYRIGHT All rights reserved. These drawings, plans and specifications and the copyright therein are the property of the Bonacci Group and must not be used, reproduced or copied wholly or in part without the written permission of the Bonacci Group.

Rev	Description	Date	By	App
P1	DEVELOPMENT APPLICATION	18/08/17	JH	-

Rev	Description	Date	By	App

BONACCI

BONACCI GROUP (NSW) Pty Ltd
ABN 29 102 716 352
Consulting Engineers, Structural - Civil - Infrastructure
Level 6, 37 York Street, Sydney, NSW 2000 Australia
Tel: +61 2 8247 8400 Fax: +61 2 8247 8444
sydney@bonaccigroup.com
www.bonaccigroup.com

Project Name	2 MACPHERSON STREET WARRIEWOOD, NSW, 2102		
Drawing Title	CREEK WORKS LONG SECTION SHEET 1		

DEVELOPMENT APPLICATION			
Designed	JH	Project Director Approved	Date
Drawn	JH		North
Scale	NOTED	Project Ref	Drawing No
Date	18/08/17	20 21791 01	C201
Sheet	A1		P1