


SCHEDULE OF TREES			SCHEDULE OF TREES			SCHEDULE OF TREES			SCHEDULE OF TREES			
NO.	#	HEIGHT SPREAD	NO.	#	HEIGHT SPREAD	NO.	#	HEIGHT SPREAD	NO.	#	HEIGHT SPREAD	
2	0.5	7	38	0.2	5	80	0.4	12	119	0.1	5	3
3	0.3	4	41	0.4	8	81	0.2	12	119A	0.3	12	8
4	0.3	4	43	0.2	10	82	0.4	12	119B	0.25	8	6
5	0.3	5	44	0.2	10	83	0.2	10	119C	0.25	12	4
6A	0.7	16	45	0.2	10	84	1.0	14	119D	0.3	12	8
7	0.3	12	46	0.2	10	85	0.4	15	119E	0.3	14	4
8	0.4	12	47	0.2	10	86	0.4	11				
9	0.4	12	48	0.2	10	87	0.3	9				
10	0.4	10	49	0.2	10	88	0.2	8				
11	0.3	12	50	0.2	10	89	0.1	8				
12	0.4	15	51	0.2	5	90	0.7	15				
13	0.3	12	52	0.2	6	91	0.3	13				
14	0.4	15	53	0.3	5	92	0.4	15				
15	0.3	12	54	0.5	15	93	0.9	10				
16	1.0	15	55	0.5	10	94	0.9	10				
16A	1.2	20	56	0.3	10	95	0.5	14				
17	0.2	7	57	0.2	7	96	0.3	10				
18	1.0	20	58	0.5	12	97	0.5	7				
19	0.6	16	59	0.2	7	98	0.4	12				
20	0.8	18	60	0.2	7	99	0.2	5				
21	0.8	10	61A	0.27	5	100	0.3	11				
21A	0.5	8	62	0.4	10	101	0.3	12				
22	0.4	13	63	0.2	8	102	0.6	15				
23	0.2	6	64	0.3	8	103	0.4	15				
24	0.2	7	65	0.2	8	104	0.2	6				
25	0.2	7	66	0.2	7	105	0.7	15				
26	0.2	7	67	0.2	7	106	0.2	8				
27	0.2	4	68	0.2	6	107	0.5	15				
28	0.2	6	69	0.2	6	108	0.5	12				
29	0.2	6	70	0.2	6	109	0.5	12				
30	0.4	15	71	0.2	6	110	0.2	8				
31	0.2	6	72	0.9	20	111	0.2	7				
32	0.2	6	73	0.2	6	112	0.2	7				
33	0.2	6	74	0.2	6	113	0.2	7				
34	0.2	6	75	0.4	15	114	0.2	7				
35	0.2	6	76	0.1	8	115	0.1	4				
36	0.2	6	77	0.5	15	116	0.2	5				
37	0.1	6	78	0.5	15	117	0.2	5				
38	0.1	6	79	0.4	13	118	0.1	5				

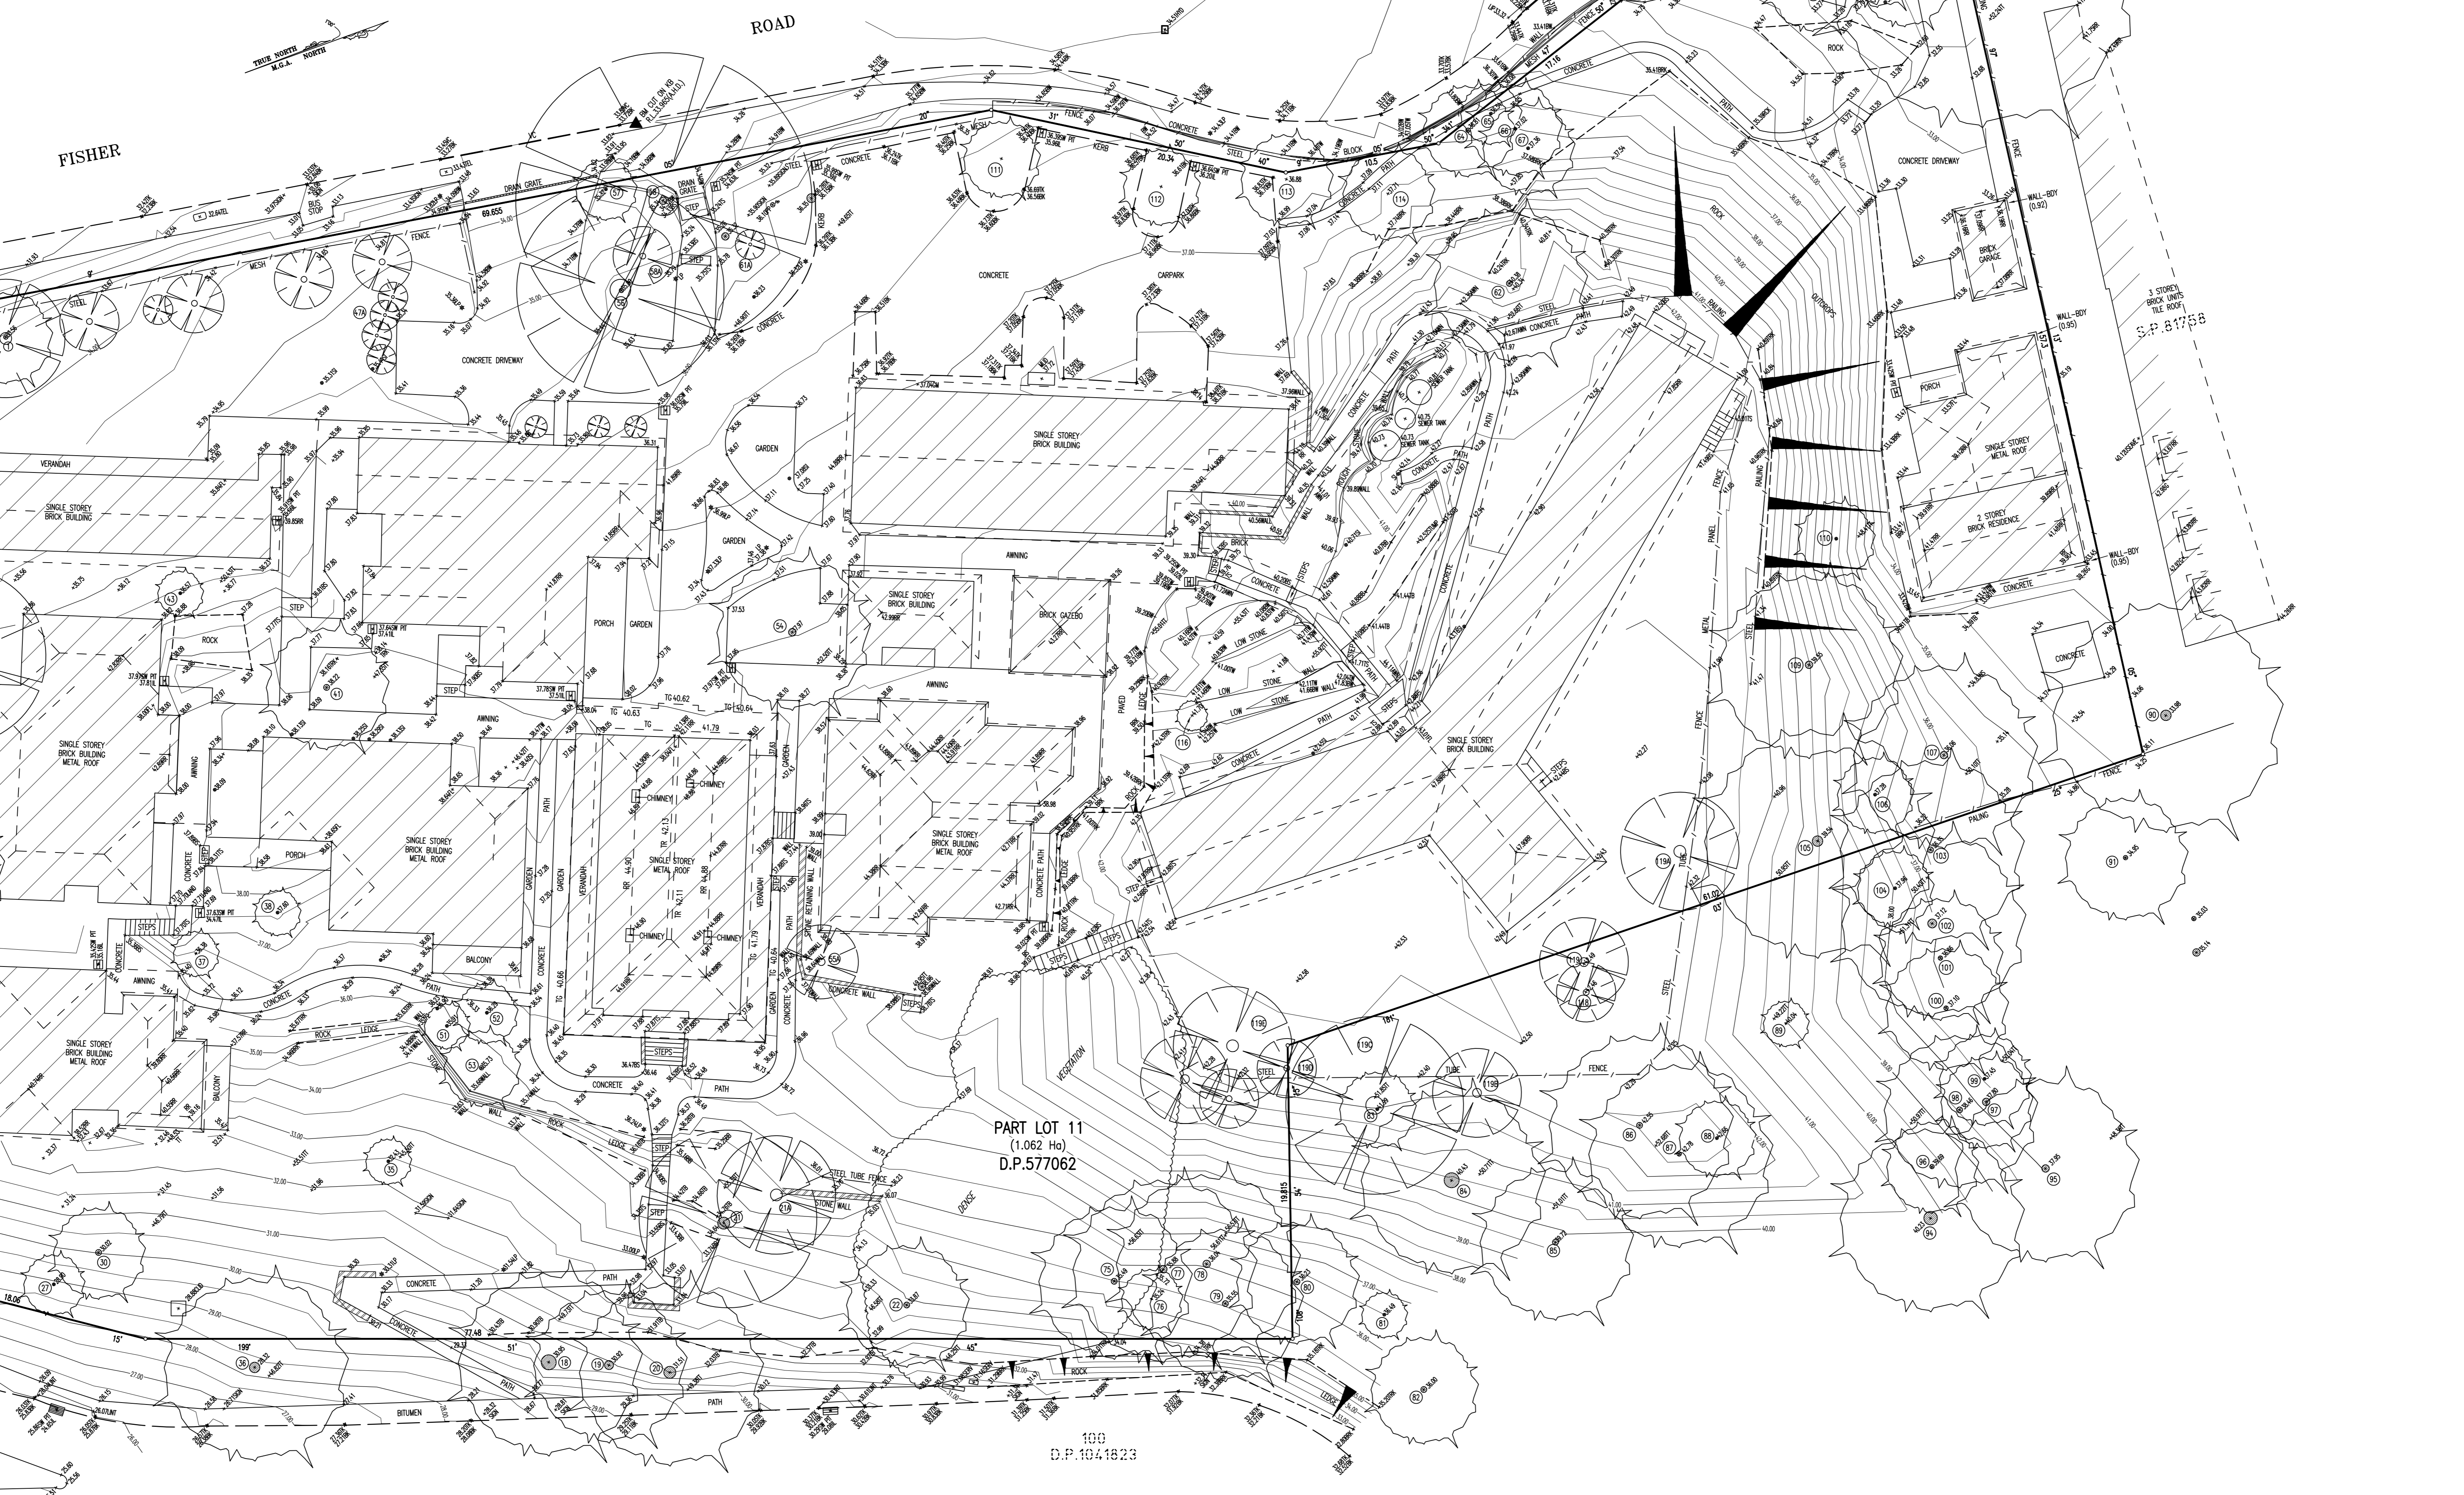

ISSUE	DATE	AMENDMENT	BY
1	23.07.09	ORIGINAL ISSUE	MJA/JW
2	16.01.17	ADDITIONAL DETAIL ADDED	TW/J
3	29.05.18	ADDITIONAL DETAIL ADDED	TW
4	13.09.18	ADDITIONAL DETAIL ADDED	TW

- TYPICAL NOTES**
- ORDIN OF LEVELS PM 2710, RL 33.87 (A.M.S.)
 - BOUNDARIES ARE AS SHOWN
 - NO EXISTING SURVEY HAS BEEN UNDERTAKEN
 - BOUNDARIES & DISTANCES HAVE BEEN COMPILED FROM TITLE AND/OR DEED INFORMATION SUPPLIED BY EMPLOYER OR LANDS NSW
 - RELIEF/SURFACE INFORMATION AND DETAIL TO BOUNDARIES IS ENOUGH ONLY AND SPECIFIC DETAILS OF CRITICAL WILL REQUIRE FURTHER SURVEY
 - SPICES SHOWN ARE BASED ON VISUAL SURVEY AND/OR PHOTO SURVEY. THE DATE OF SURVEY AND THE RELIEF SURFACE DRAWINGS OF THE VISUAL SURVEY ALL SERVICE MUST BE CHECKED ON SITE PRIOR TO ANY WORK BEING UNDERTAKEN UNDER SURVEYING ACT TO BEAR NO RESPONSIBILITY FOR THE ACCURACY OR COMPLETENESS OF THE SERVICES SHOWN HEREON
 - RISE, LEAK & GUTTER HEIGHTS HAVE BEEN OBTAINED BY AN INDIRECT METHOD AND ARE ACCURATE FOR PLANNING PURPOSES ONLY
 - ADJOINING BUILDINGS AND DRAINAGE HAVE BEEN PLOTTED FOR ENLIGHTENED PURPOSES ONLY AND SPECIFIC DETAILS OF CRITICAL WILL REQUIRE FURTHER SURVEY
 - THE NUMBER OF SPICES (S) IN EACH (S) OF EACH TREE IS INDICATED ONLY AND SPECIFIC DETAILS OF CRITICAL WILL REQUIRE FURTHER SURVEY
 - CONTOUR ARE AN INDICATION OF THE TOPOGRAPHY ONLY. SPOT LEVELS SHOULD BE USED IF BOUNDARIES ARE TO BE UNDERTAKEN
 - CONTOUR INTERVAL: METRE

LEGEND OF TYPICAL CODES

AE - ARCHITECTURAL EMBELLISHMENT	MUD - METAL LID
AF - ALUMINIUM FINN	NC - NON-CORR. SURFACE
AK - ANKING	OC - STRUCTURE
AL - ANGLING	OP - STRUCTURE
AM - ANCHOR	PC - FORM CLOSING
AN - ANCHOR	PE - FLEXIBILITY CLOSING
AO - ANCHOR	PERG - PERGOLA
AP - ANCHOR	PM - FORMATION MARK
AQ - ANCHOR	PP - POWER POLE
AR - ANCHOR	PR - POWER POLE
AS - ANCHOR	RA - RAILWAY
AT - ANCHOR	RM - RETENTION MARK
AV - ANCHOR	RR - ROOF RIDGE
AW - ANCHOR	RS - ROOF RISE
AX - ANCHOR	SA - CONCRETE SEAL
AY - ANCHOR	SB - SINK
AZ - ANCHOR	SC - SINK
BA - ANCHOR	SD - SINK
BB - ANCHOR	SE - SINK
BC - ANCHOR	SF - SINK
BD - ANCHOR	SG - SINK
BE - ANCHOR	SH - SINK
BF - ANCHOR	SI - SINK
BG - ANCHOR	SJ - SINK
BH - ANCHOR	SK - SINK
BI - ANCHOR	SL - SINK
BJ - ANCHOR	SM - SINK
BK - ANCHOR	SN - SINK
BL - ANCHOR	SO - SINK
BM - ANCHOR	SP - SINK
BN - ANCHOR	SQ - SINK
BO - ANCHOR	SR - SINK
BP - ANCHOR	SS - SINK
BQ - ANCHOR	ST - SINK
BR - ANCHOR	SV - SINK
BS - ANCHOR	SW - SINK
BT - ANCHOR	SX - SINK
BU - ANCHOR	SY - SINK
BV - ANCHOR	SZ - SINK
BW - ANCHOR	TA - SINK
BX - ANCHOR	TB - SINK
BY - ANCHOR	TC - SINK
BZ - ANCHOR	TD - SINK
CA - ANCHOR	TE - SINK
CB - ANCHOR	TF - SINK
CC - ANCHOR	TG - SINK
CD - ANCHOR	TH - SINK
CE - ANCHOR	TI - SINK
CF - ANCHOR	TJ - SINK
CG - ANCHOR	TK - SINK
CH - ANCHOR	TL - SINK
CI - ANCHOR	TM - SINK
CJ - ANCHOR	TN - SINK
CK - ANCHOR	TO - SINK
CL - ANCHOR	TP - SINK
CM - ANCHOR	TQ - SINK
CN - ANCHOR	TR - SINK
CO - ANCHOR	TS - SINK
CP - ANCHOR	TU - SINK
CQ - ANCHOR	TV - SINK
CR - ANCHOR	TW - SINK
CS - ANCHOR	TX - SINK
CT - ANCHOR	TY - SINK
CU - ANCHOR	TZ - SINK
CV - ANCHOR	UA - SINK
CA - ANCHOR	UB - SINK
CB - ANCHOR	UC - SINK
CC - ANCHOR	UD - SINK
CD - ANCHOR	UE - SINK
CE - ANCHOR	UF - SINK
CF - ANCHOR	UG - SINK
CG - ANCHOR	UH - SINK
CH - ANCHOR	UI - SINK
CI - ANCHOR	UJ - SINK
CJ - ANCHOR	UK - SINK
CK - ANCHOR	UL - SINK
CL - ANCHOR	UM - SINK
CM - ANCHOR	UN - SINK
CN - ANCHOR	UO - SINK
CO - ANCHOR	UP - SINK
CP - ANCHOR	UQ - SINK
CQ - ANCHOR	UR - SINK
CR - ANCHOR	US - SINK
CS - ANCHOR	UT - SINK
CT - ANCHOR	UU - SINK
CU - ANCHOR	UV - SINK
CV - ANCHOR	UW - SINK
CA - ANCHOR	UX - SINK
CB - ANCHOR	UY - SINK
CC - ANCHOR	UZ - SINK
CD - ANCHOR	VA - SINK
CE - ANCHOR	VB - SINK
CF - ANCHOR	VC - SINK
CG - ANCHOR	VD - SINK
CH - ANCHOR	VE - SINK
CI - ANCHOR	VF - SINK
CJ - ANCHOR	VG - SINK
CK - ANCHOR	VH - SINK
CL - ANCHOR	VI - SINK
CM - ANCHOR	VJ - SINK
CN - ANCHOR	VK - SINK
CO - ANCHOR	VL - SINK
CP - ANCHOR	VM - SINK
CQ - ANCHOR	VN - SINK
CR - ANCHOR	VO - SINK
CS - ANCHOR	VP - SINK
CT - ANCHOR	VQ - SINK
CU - ANCHOR	VR - SINK
CV - ANCHOR	VS - SINK
CA - ANCHOR	VT - SINK
CB - ANCHOR	VU - SINK
CC - ANCHOR	VV - SINK
CD - ANCHOR	UV - SINK
CE - ANCHOR	UV - SINK
CF - ANCHOR	UV - SINK
CA - ANCHOR	UV - SINK
CB - ANCHOR	UV - SINK
CC - ANCHOR	UV - SINK
CD - ANCHOR	UV - SINK
CE - ANCHOR	UV - SINK
CF - ANCHOR	UV - SINK
CG - ANCHOR	UV - SINK
CH - ANCHOR	UV - SINK
CI - ANCHOR	UV - SINK
CJ - ANCHOR	UV - SINK
CK - ANCHOR	UV - SINK
CL - ANCHOR	UV - SINK
CM - ANCHOR	UV - SINK
CN - ANCHOR	UV - SINK
CO - ANCHOR	